



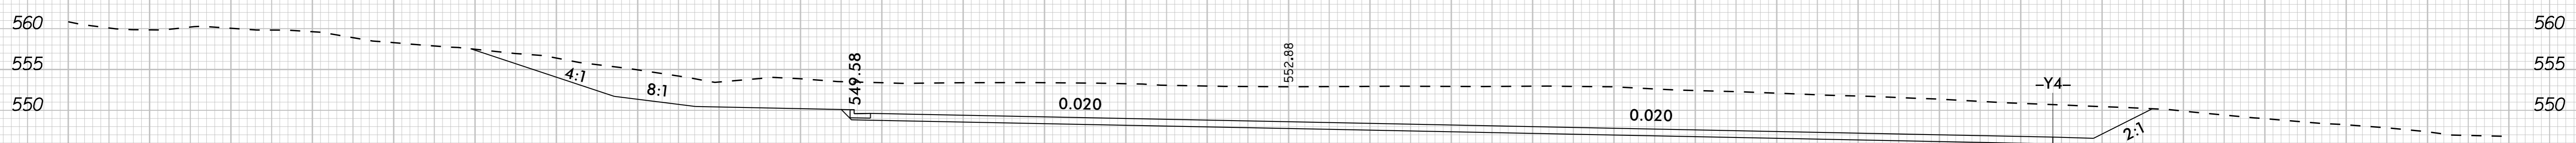


54 + 50.00

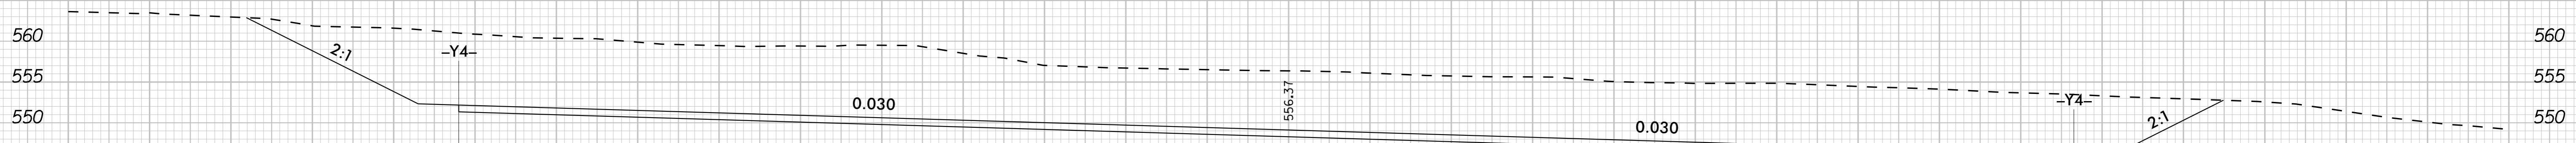

54 + 00.00



53 + 50.00

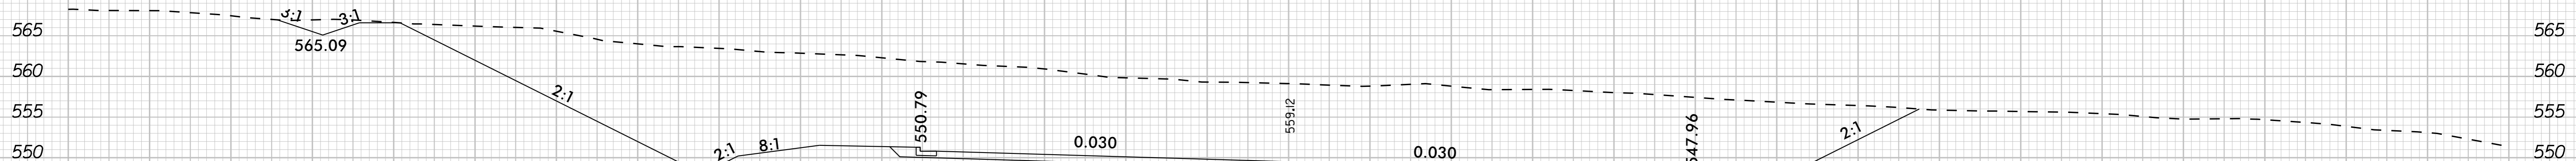

53 + 00.00



52 + 50.00

-L- CHATHAM PARK WAY