




64 + 50.00

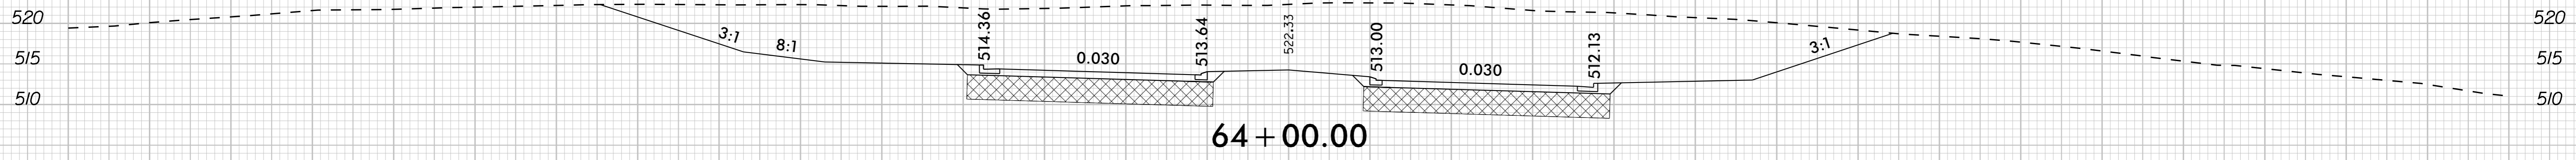


64 + 00.00

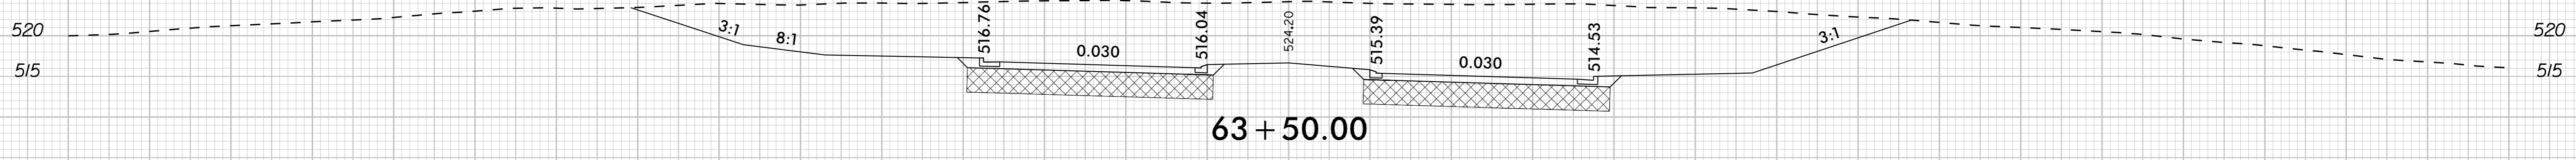


63 + 50.00

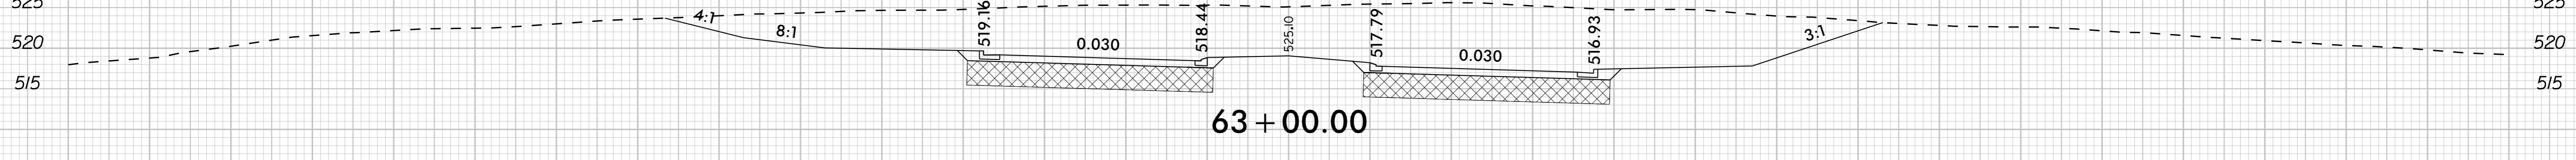

63 + 00.00

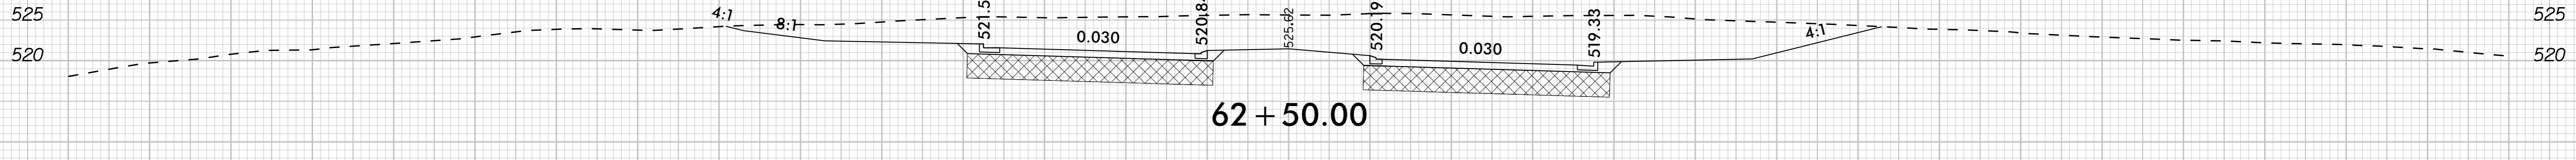

62 + 50.00

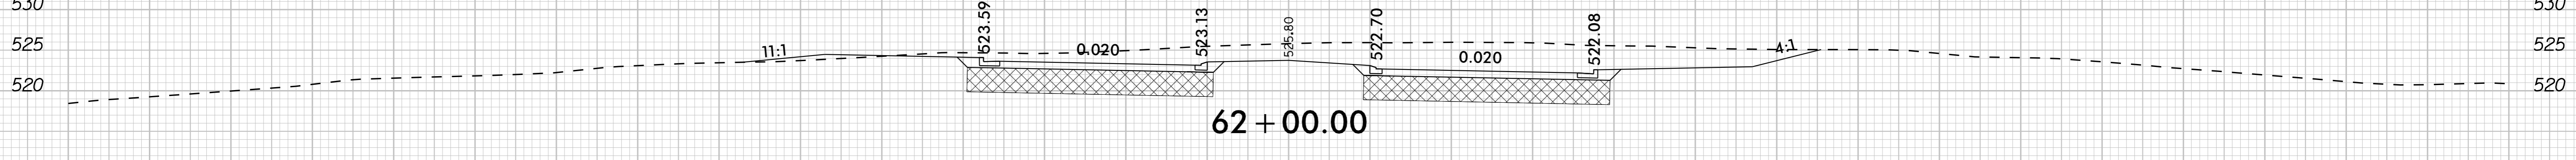

62 + 00.00

-L- CHATHAM PARK WAY