



68 + 00.00

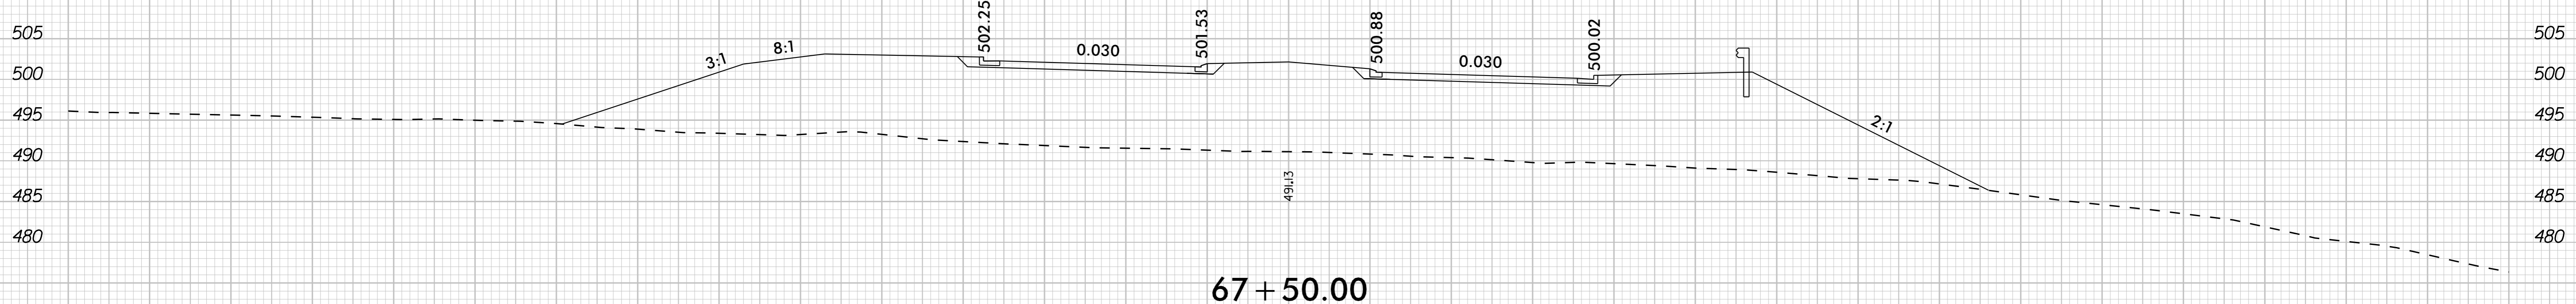

67 + 50.00

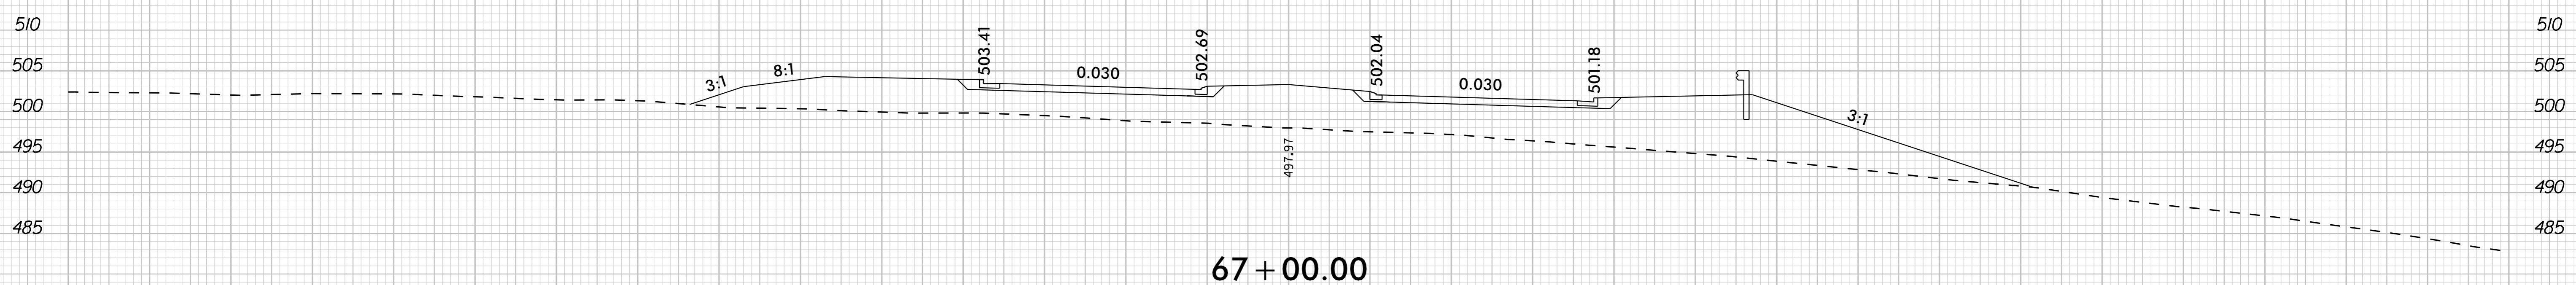

67 + 00.00

-L- CHATHAM PARK WAY

