




74 + 00.00

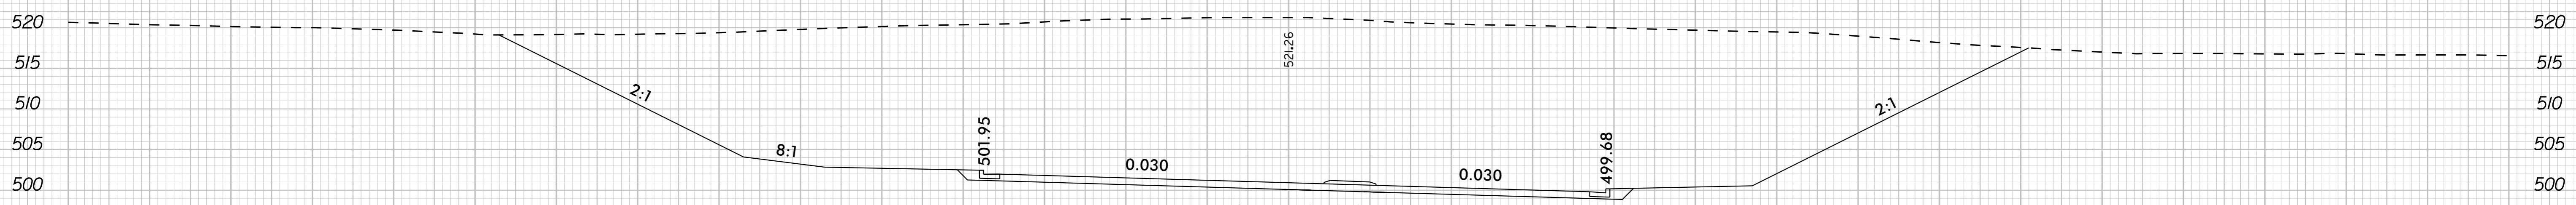


73 + 50.00

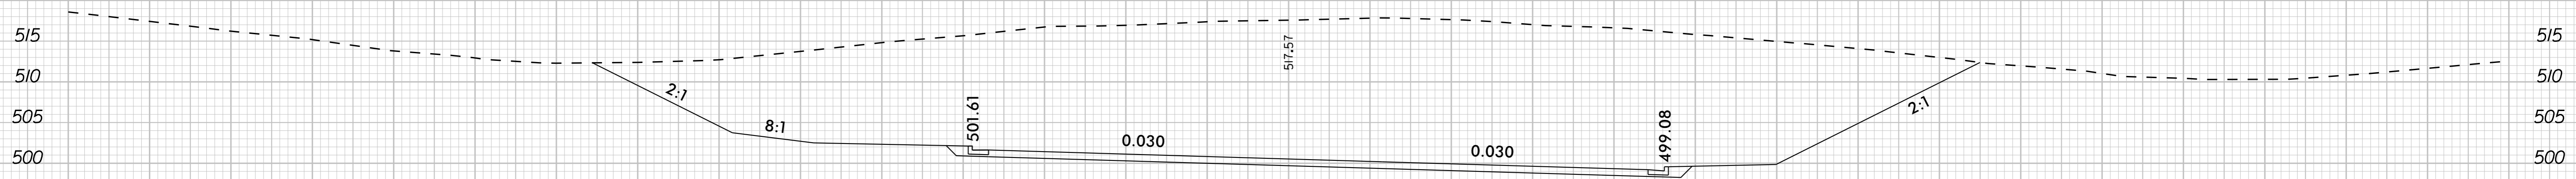

73 + 00.00

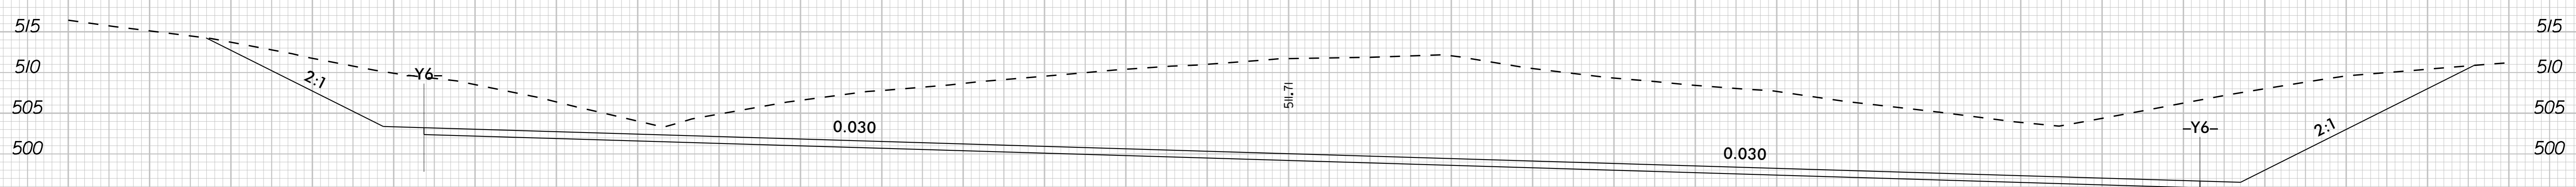

72 + 50.00

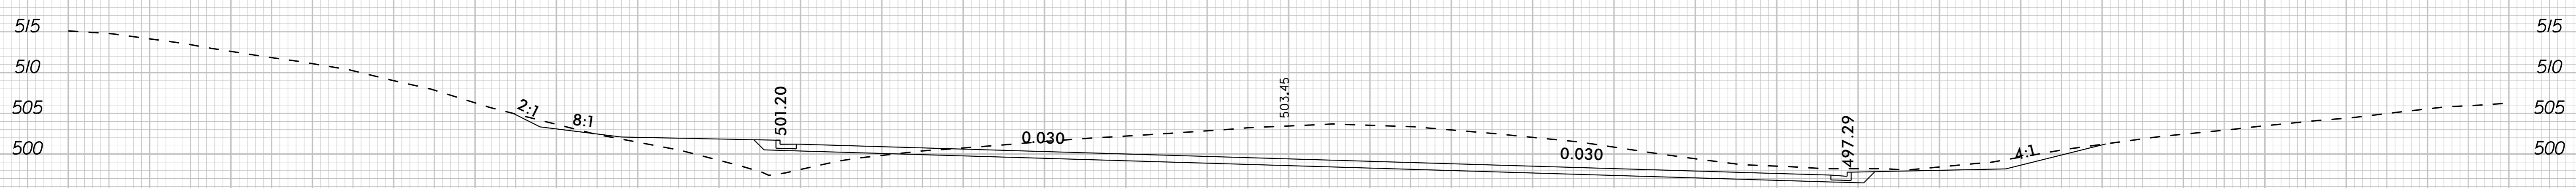

72 + 00.00

-L- CHATHAM PARK WAY