




79 + 50.00

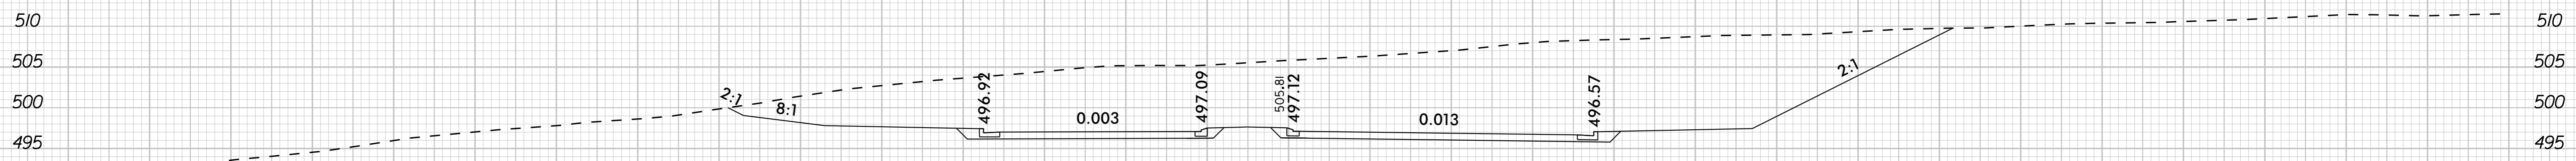


79 + 00.00

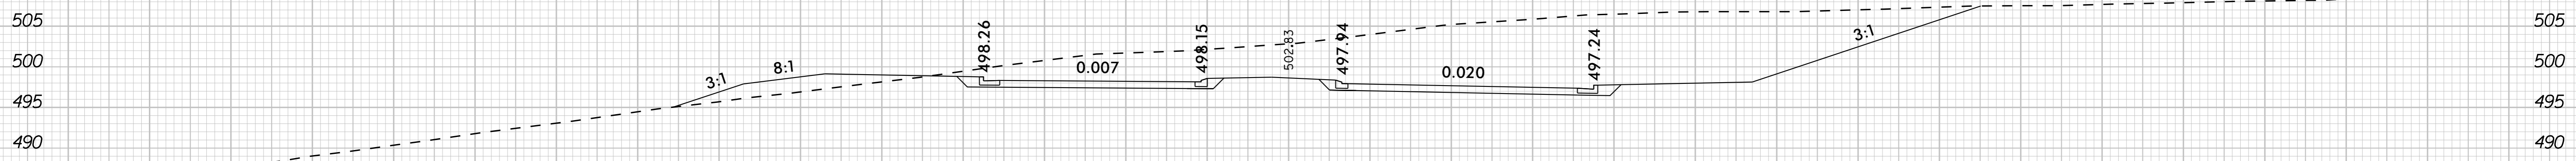


78 + 50.00

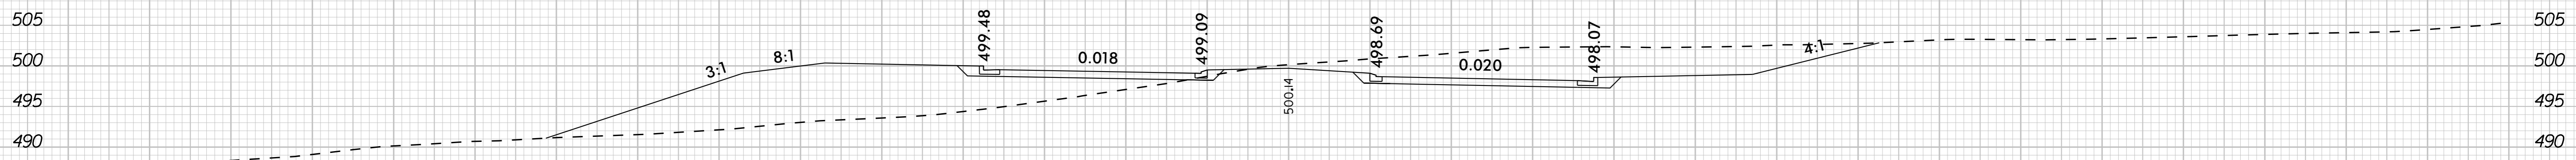

78 + 00.00

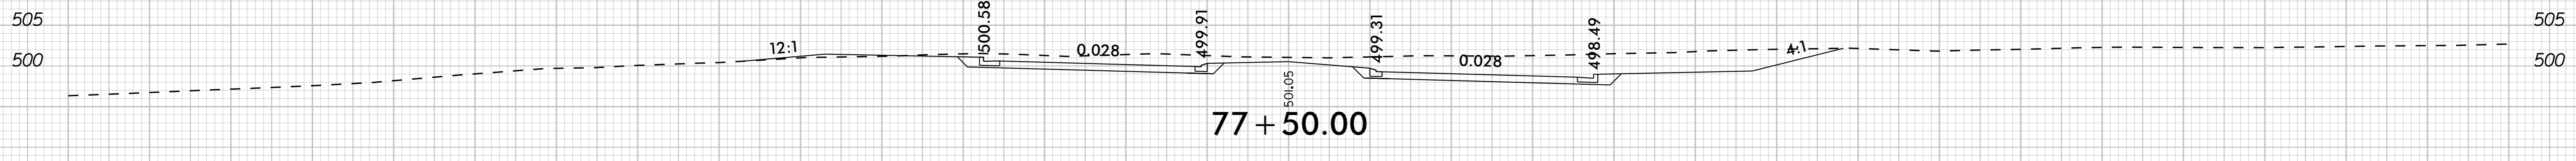

77 + 50.00

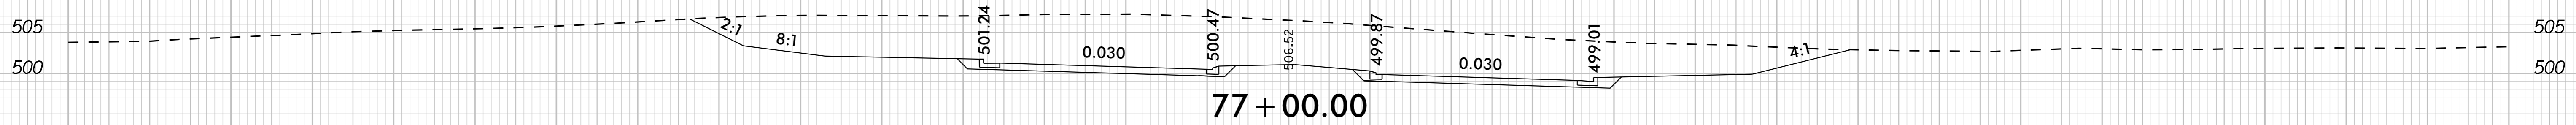

77 + 00.00

-L- CHATHAM PARK WAY