

09_08/19

TIP PROJECT: U-5775




STATE OF NORTH CAROLINA DIVISION OF HIGHWAYS

T.I.P. NO.	SHEET NO.
U-5775	UC-1


UTILITY CONSTRUCTION PLANS CLEVELAND COUNTY

LOCATION: INTERSECTION OF US 74 BUS. (MARION ST) AT
NC 150 (CHERRYVILLE RD) AND PEACH ST.

TYPE OF WORK: WATER AND SEWER RELOCATION

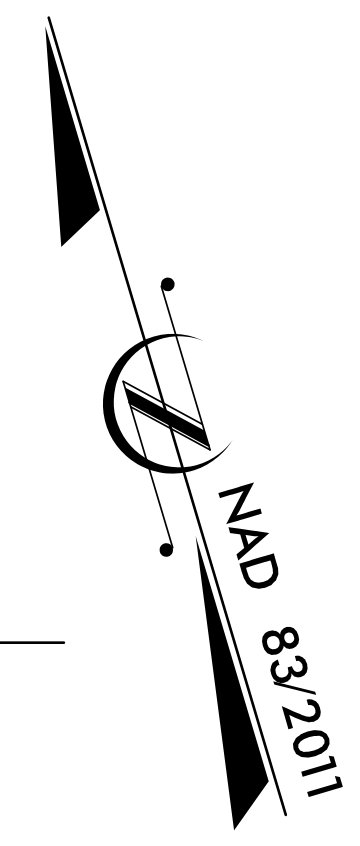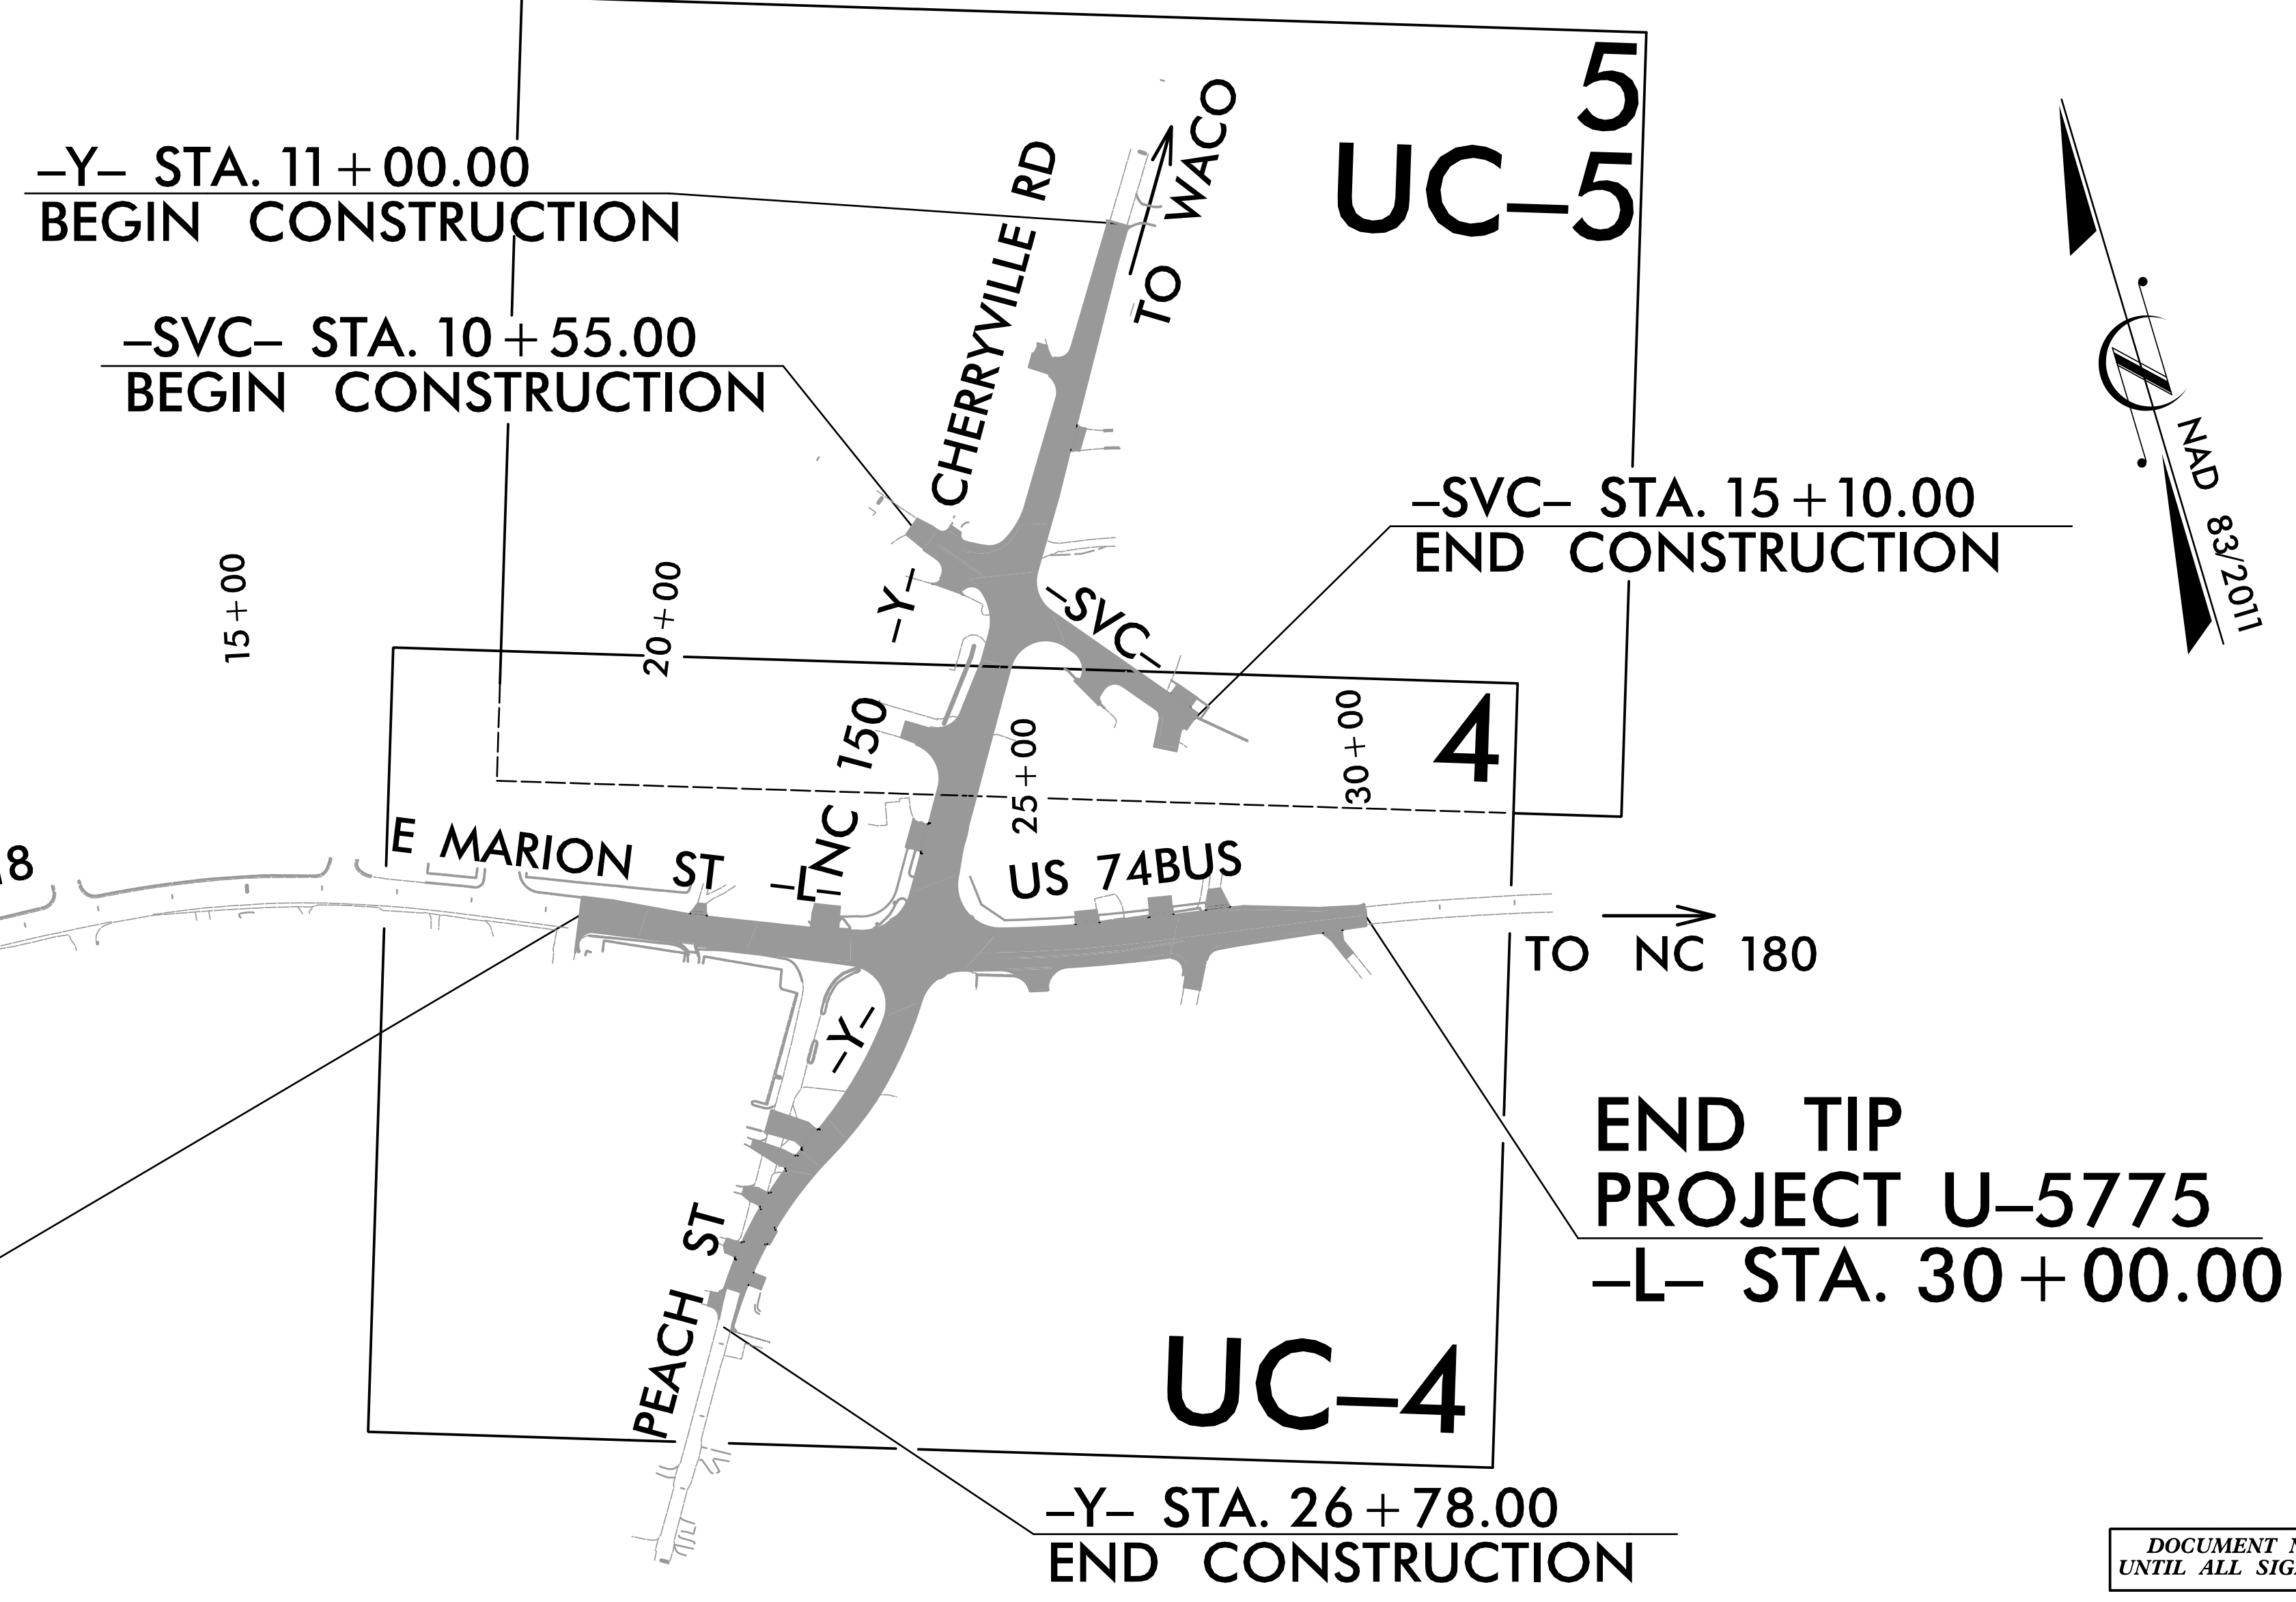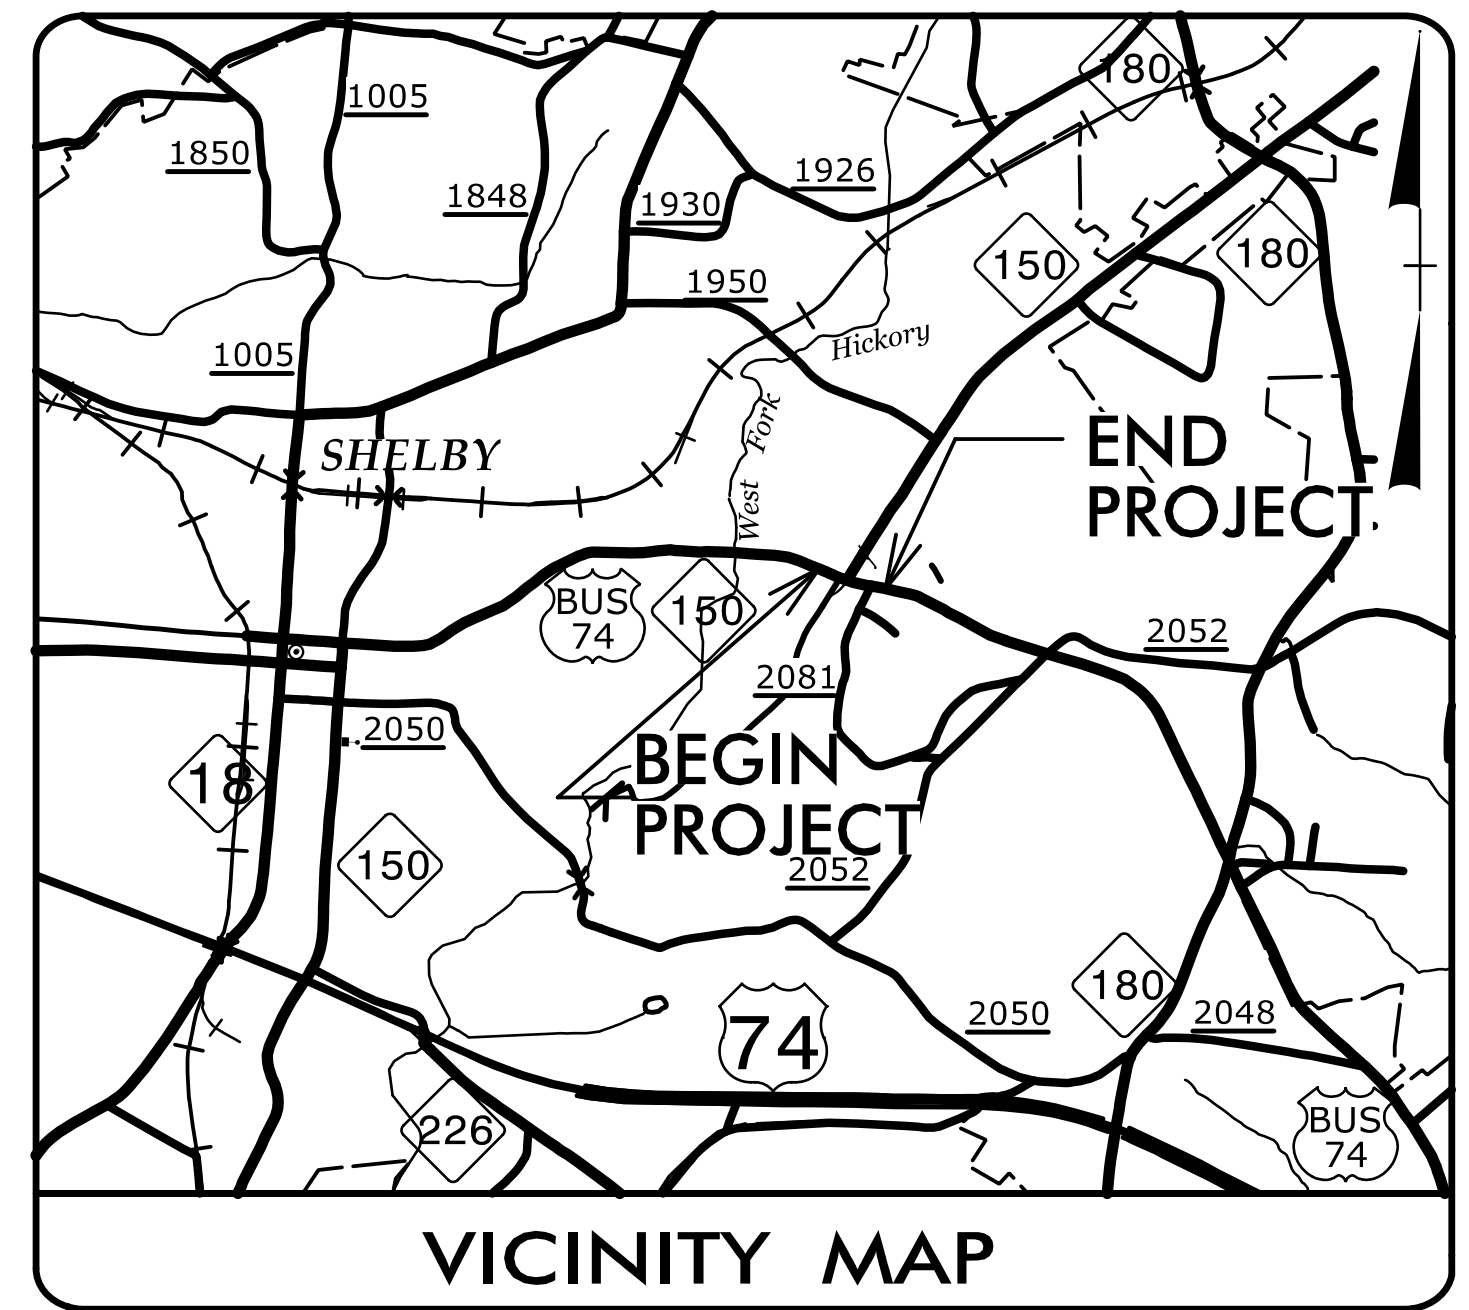

DOCUMENT NOT CONSIDERED FINAL
UNTIL ALL SIGNATURES ARE COMPLETED

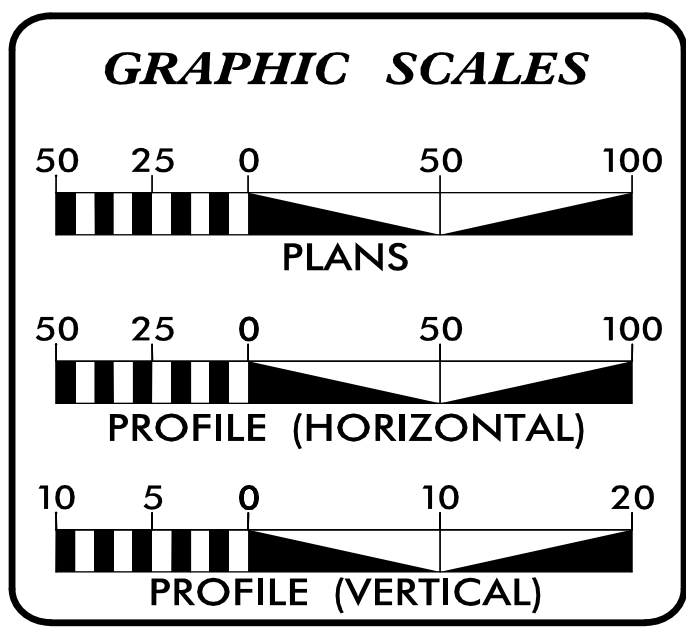

SHEET NO.:	DESCRIPTION:
UC-1	TITLE SHEET
UC-2	UTILITY SYMBOLOGY
UC-3	NOTES
UC-3A	DETAILS
UC-4 THRU UC-5	UTILITY CONSTRUCTION SHEETS
UC-6 THRU UC-7	PROFILE SHEETS

WATER AND SEWER OWNERS ON PROJECT


(A) WATER - CITY OF SHELBY
(B) SANITARY SEWER - CITY OF SHELBY

PREPARED IN THE OFFICE OF

TGS ENGINEERS

201 W. MARION ST
SHELBY, NC 28150
PH. (704) 476-0003
CORP. LICENSE NO.: C-0275

B. CHAD HOUSER, PE UTILITY DESIGN ENGINEER
JIMMY TERRY, PE PROJECT MANAGER

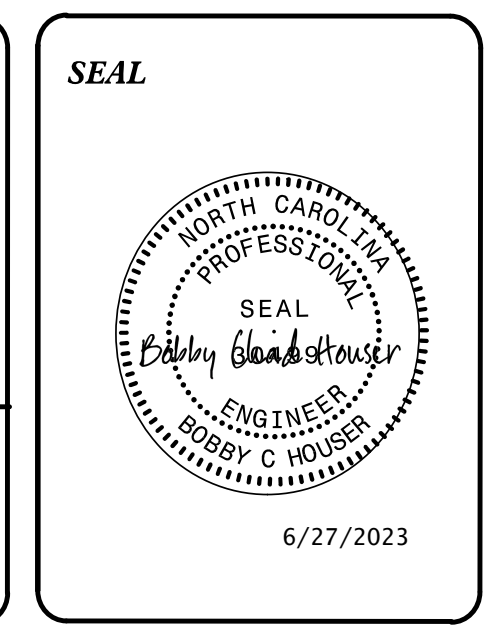

NCDOT DIVISION 12

1710 E. MARION ST
SHELBY, NC 28151
PHONE (980)552-4200

BRYAN SOWELL, PE DIVISION PROJECT ENGINEER
CHAD DREWERY DIVISION UTILITY ENGINEER

6/27/2023 12:24:35 PM X:\NCDOT\U-5775\Utility\RDy_Ut\Proj\U5775_Ut_tsh_UC1_psh.dgn