
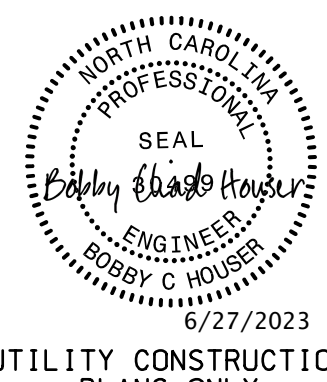
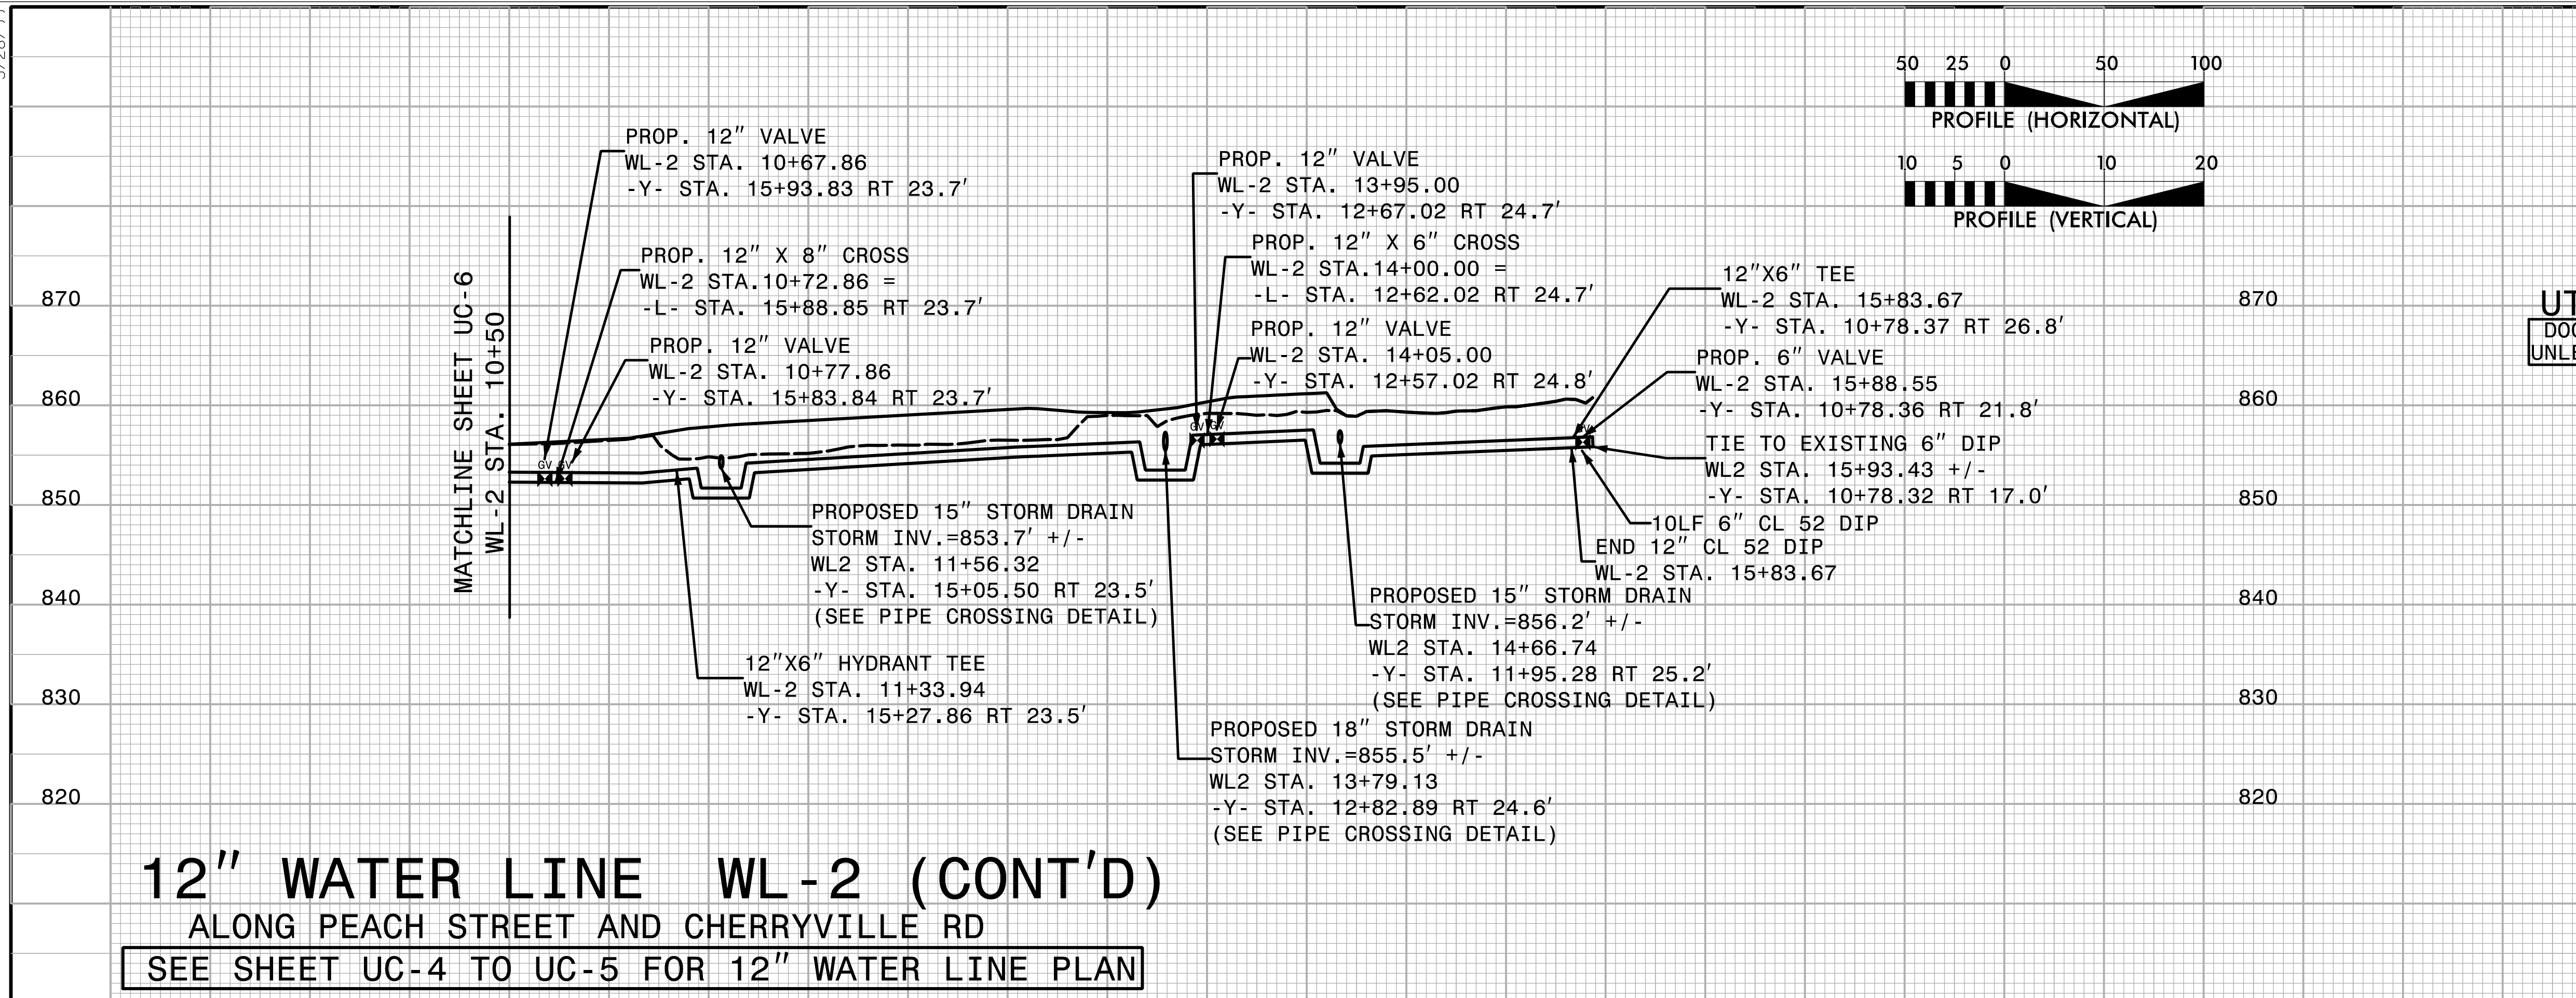


5/28/99


PROJECT REFERENCE NO. U-5775	SHEET NO. UC-7
DESIGNED BY: BCH	
DRAWN BY: BCH	
CHECKED BY: JLT	
APPROVED BY:	
REVISED:	
NORTH CAROLINA DEPARTMENT OF TRANSPORTATION UTILITIES ENGINEERING SEC. PHONE: (919) 707-6690 FAX: (919) 250-4151	
UTILITY CONSTRUCTION PLANS ONLY	

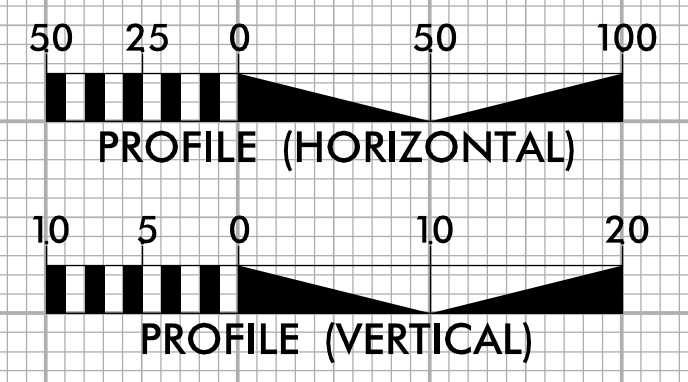

UTILITY CONSTRUCTION
DOCUMENT NOT CONSIDERED FINAL
UNLESS ALL SIGNATURES COMPLETED


12" WATER LINE WL-2 (CONT'D)
ALONG PEACH STREET AND CHERRYVILLE RD
SEE SHEET UC-4 TO UC-5 FOR 12" WATER LINE PLAN

10+50 11+00 11+50 12+00 12+50 13+00 13+50 14+00 14+50 15+00 15+50

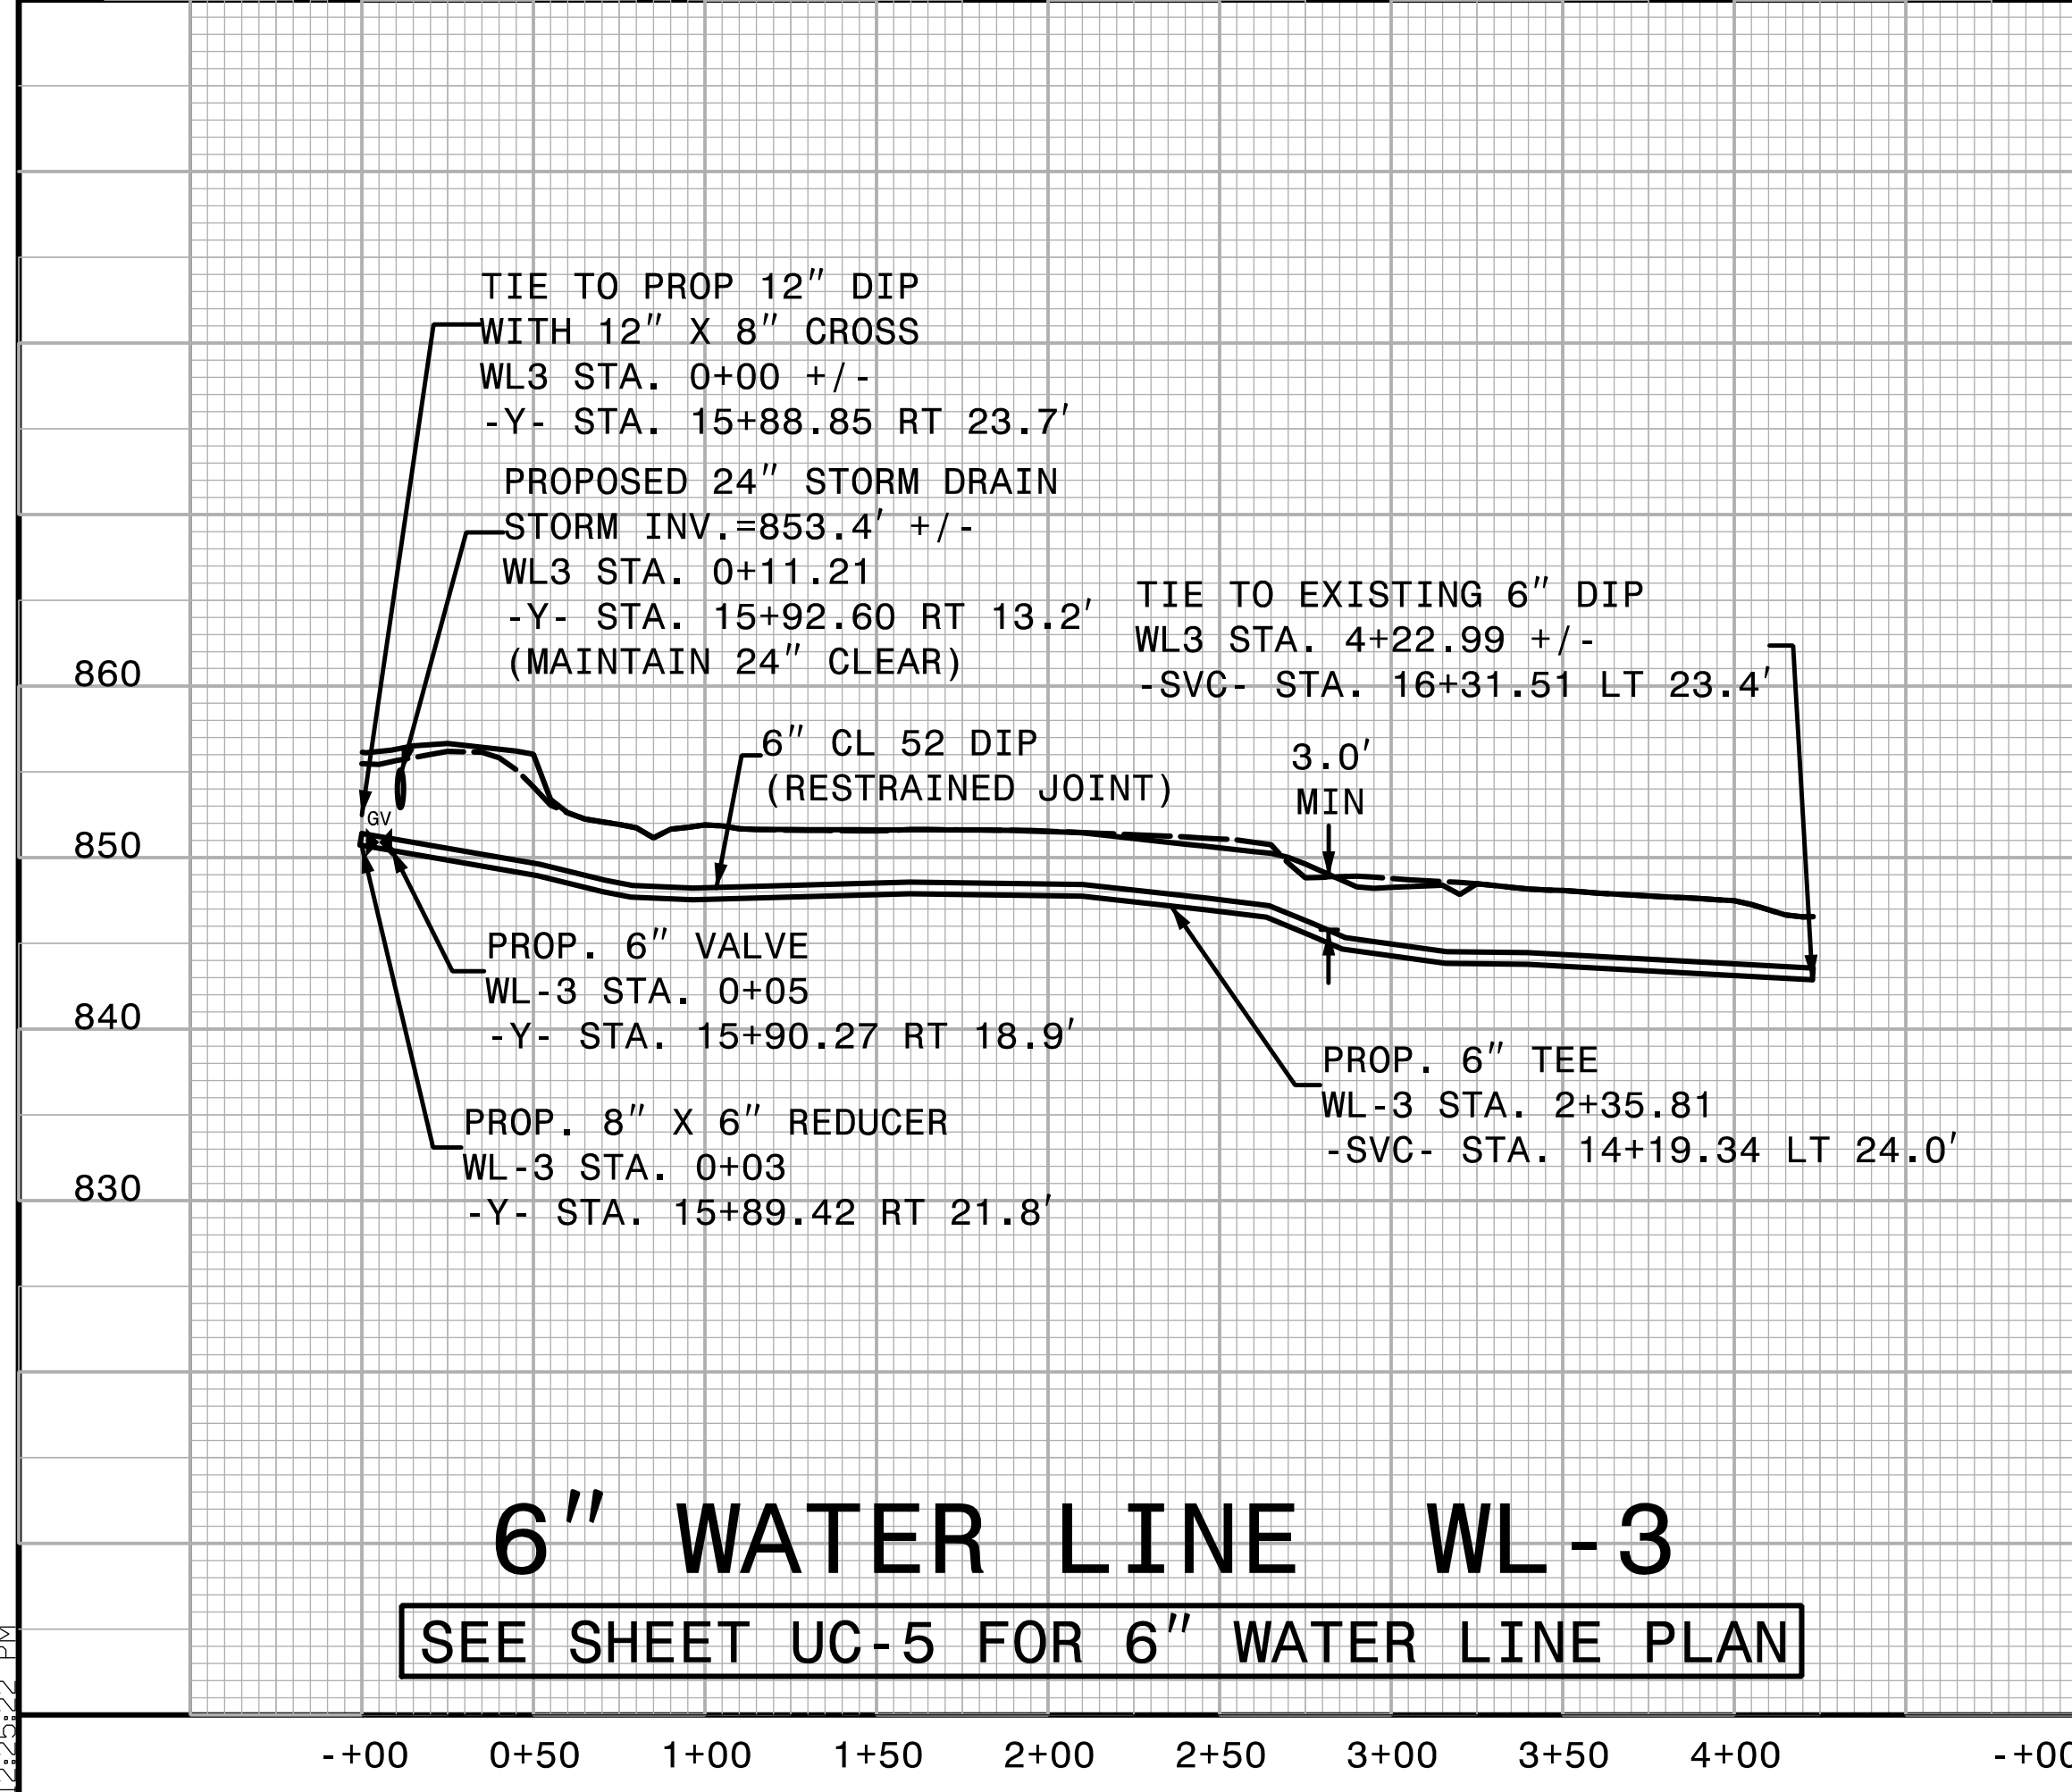


6" WATER LINE WL-3
SEE SHEET UC-5 FOR 6" WATER LINE PLAN

-+00 0+50 1+00 1+50 2+00 2+50 3+00 3+50 4+00

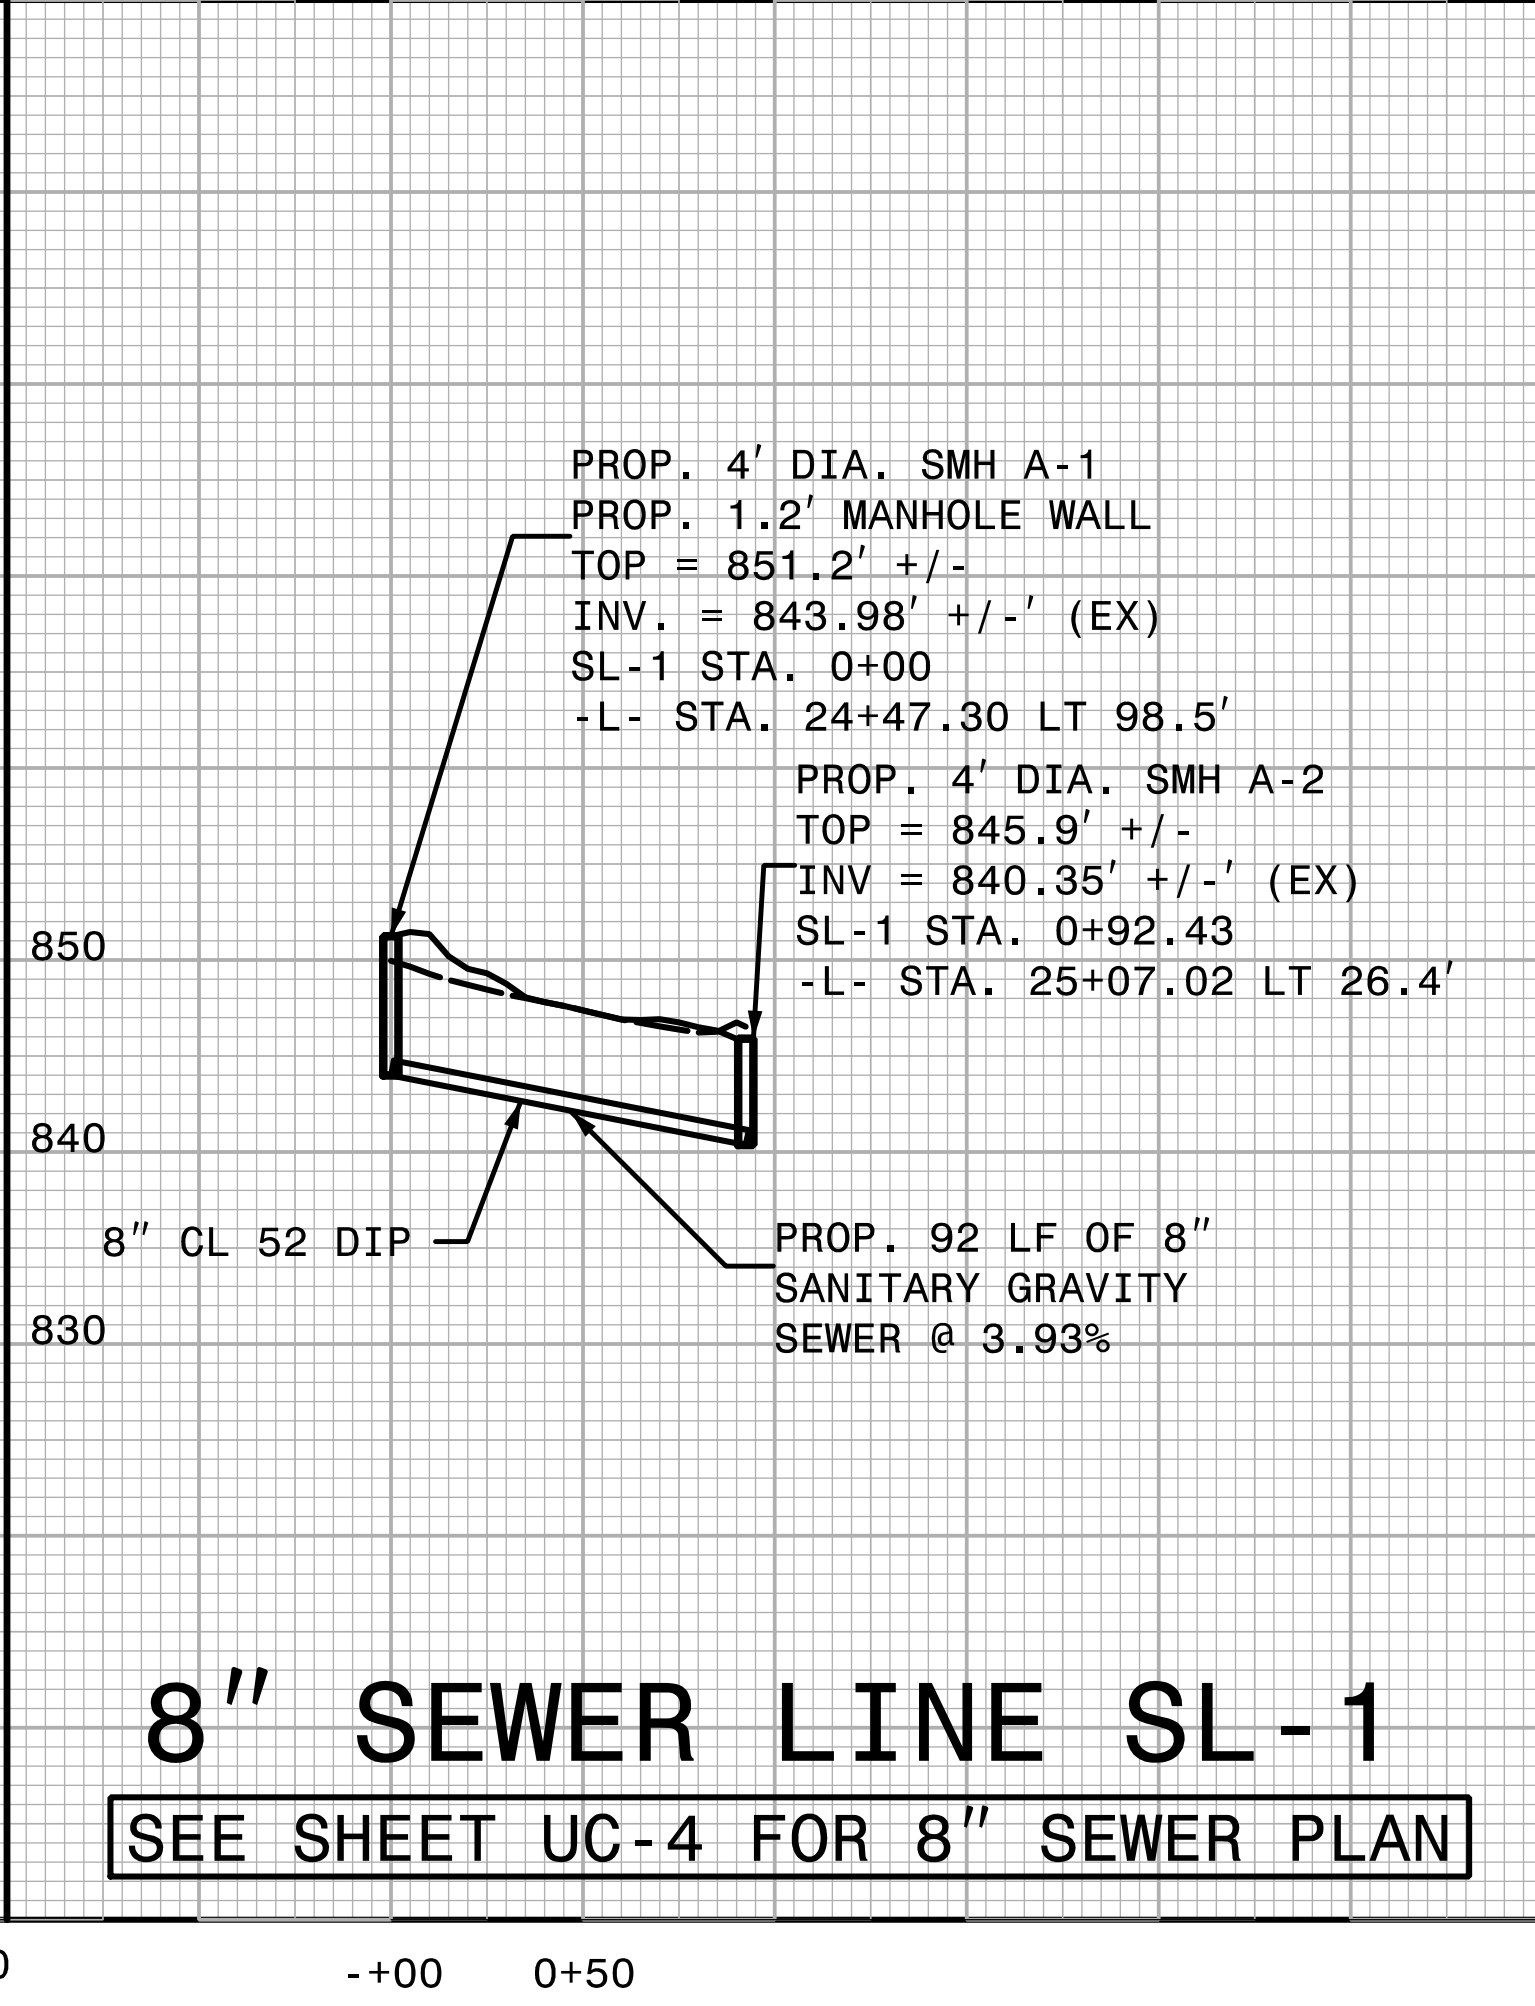

8" SEWER LINE SL-1
SEE SHEET UC-4 FOR 8" SEWER PLAN

-+00 0+50

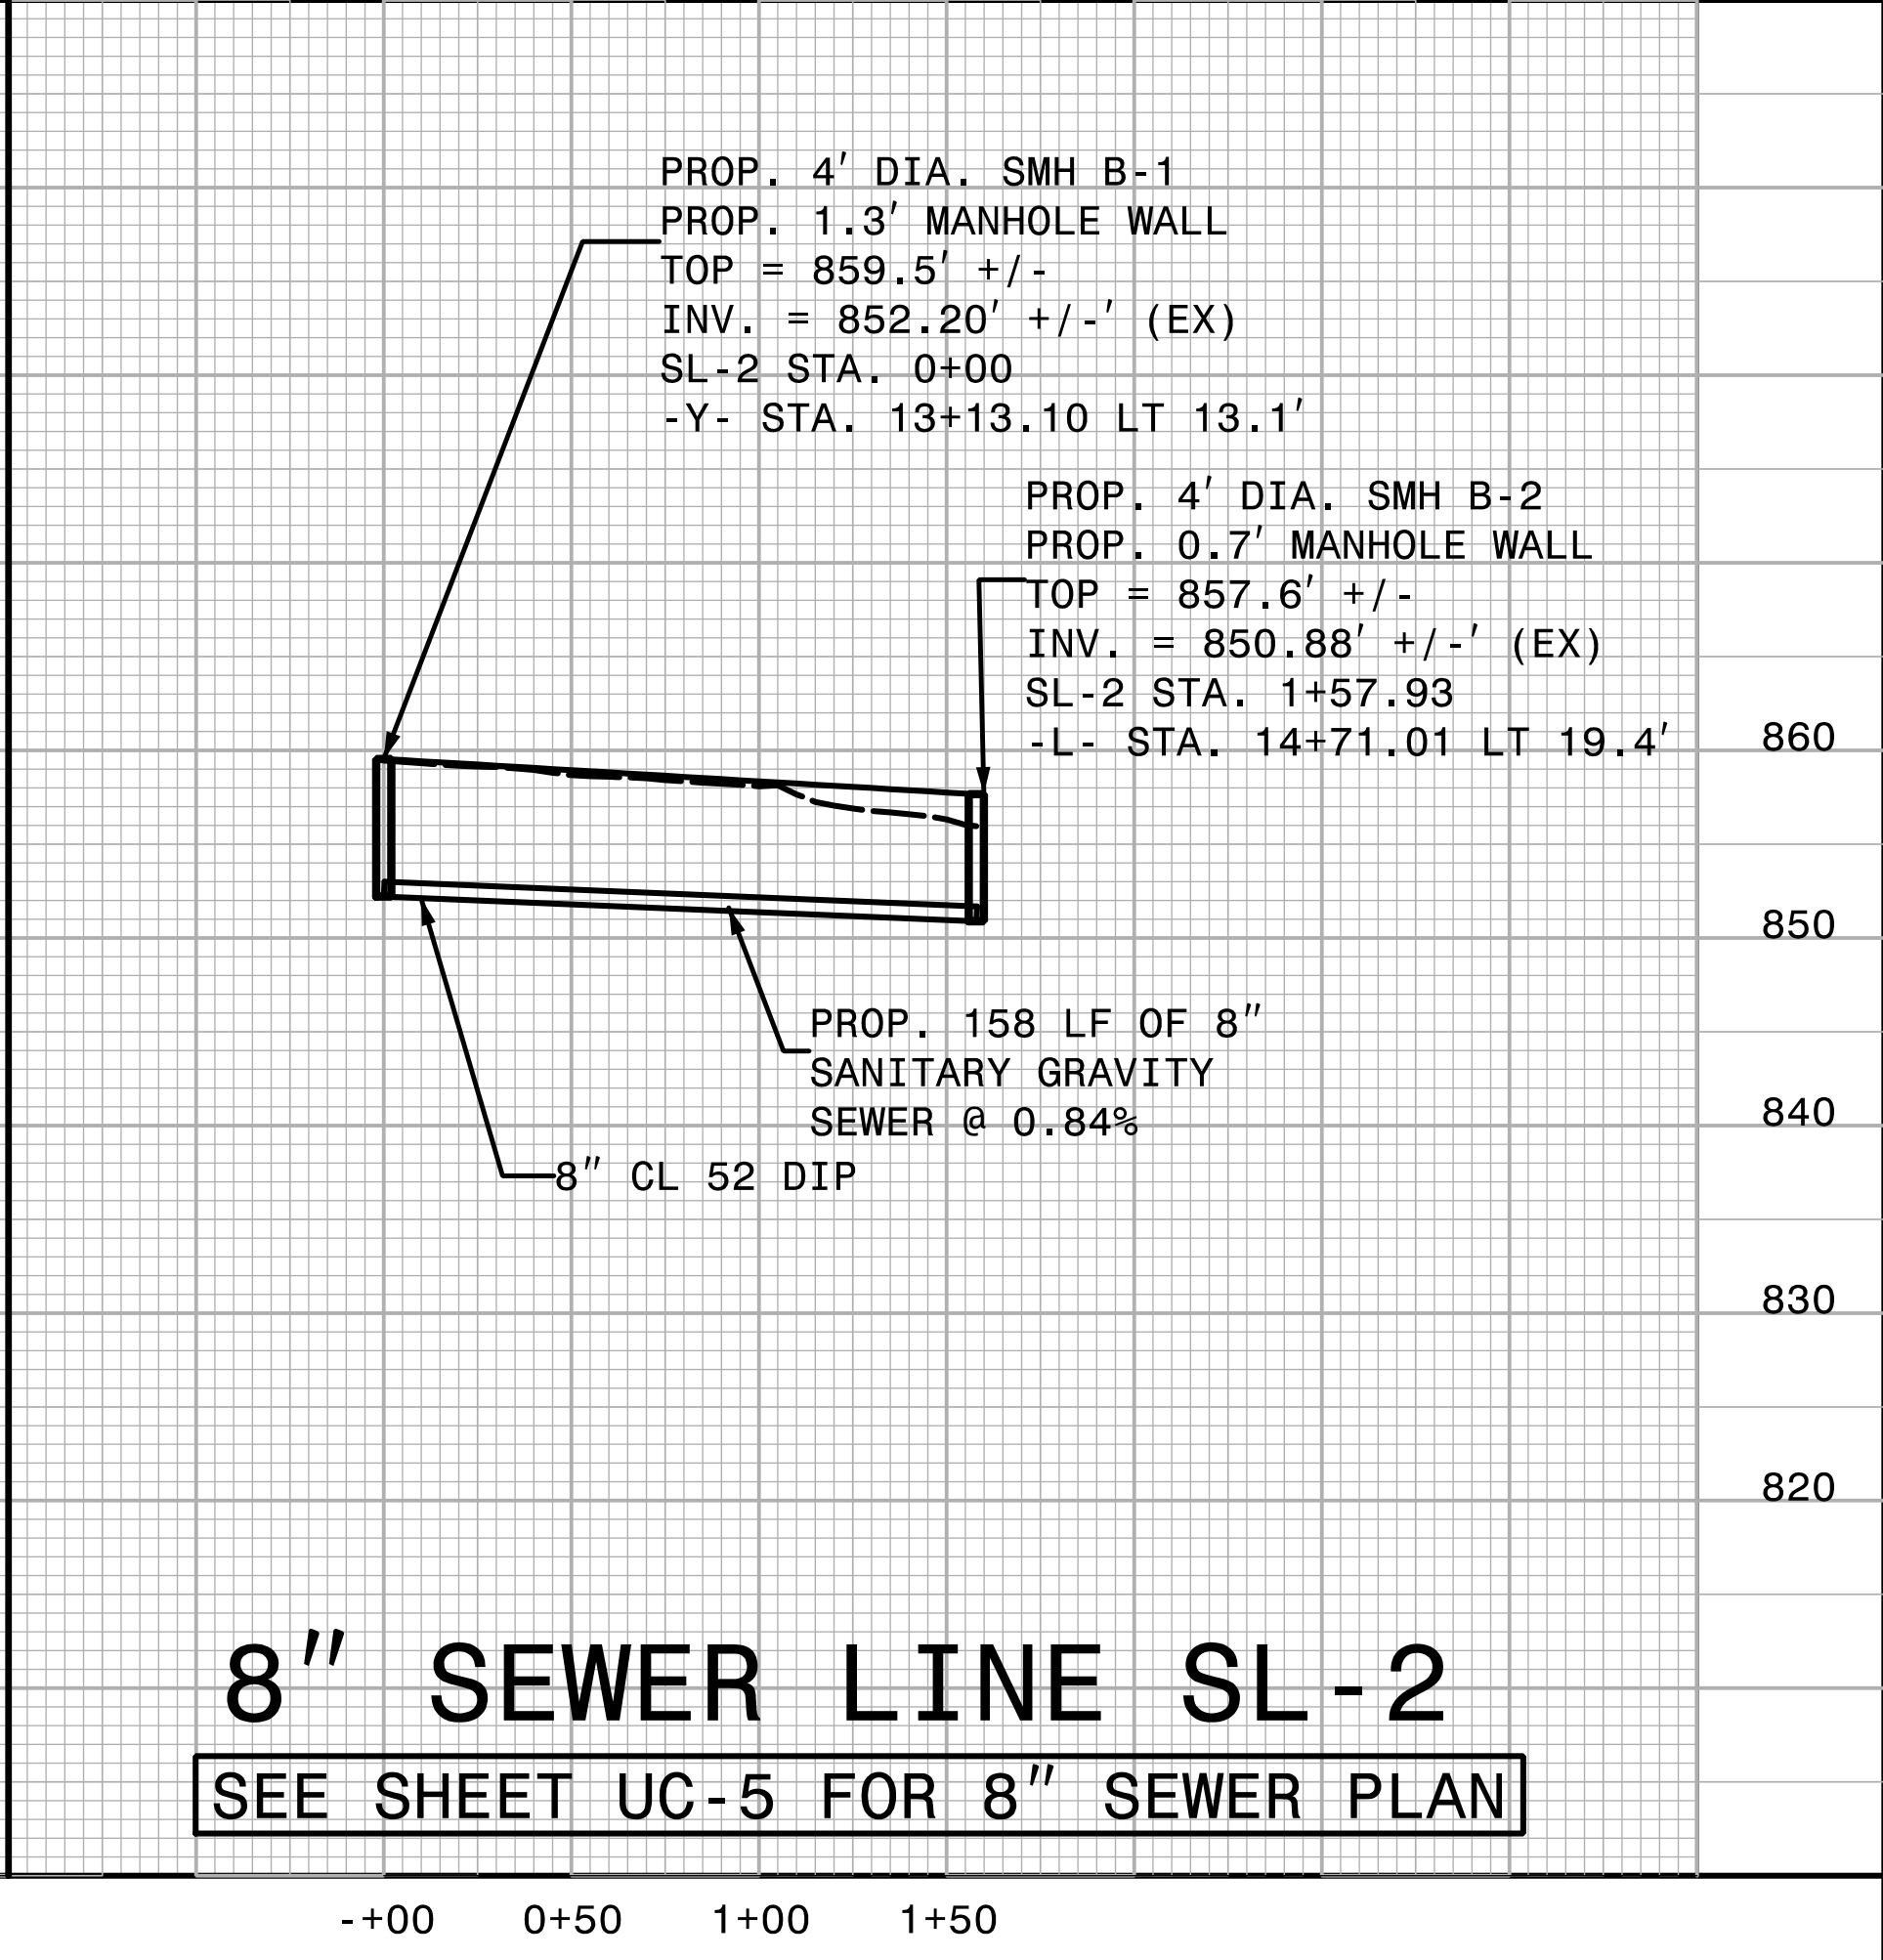

8" SEWER LINE SL-2
SEE SHEET UC-5 FOR 8" SEWER PLAN

-+00 0+50 1+00 1+50

6/27/2023 12:25:22 PM
 S:\Projects\U-5775\Utilities\Redy-Ut-UC\U-5775-Ut-UC\U-5775-Ut-UC\U-5775-Ut-UC.dwg
 Const. Sh+P1.pfl-pshdgn