


09/05/99

17-APR-2019 15:41 C:\Users\NCDOTuser\NCDOTuser\DeskTop\U-5775\Utilities\Engineering\UBO\Proj\290_00\U5775_ut_tsh_U001_psh.dgn \$\$\$USERNAME\$\$\$

TIP PROJECT: U-5775

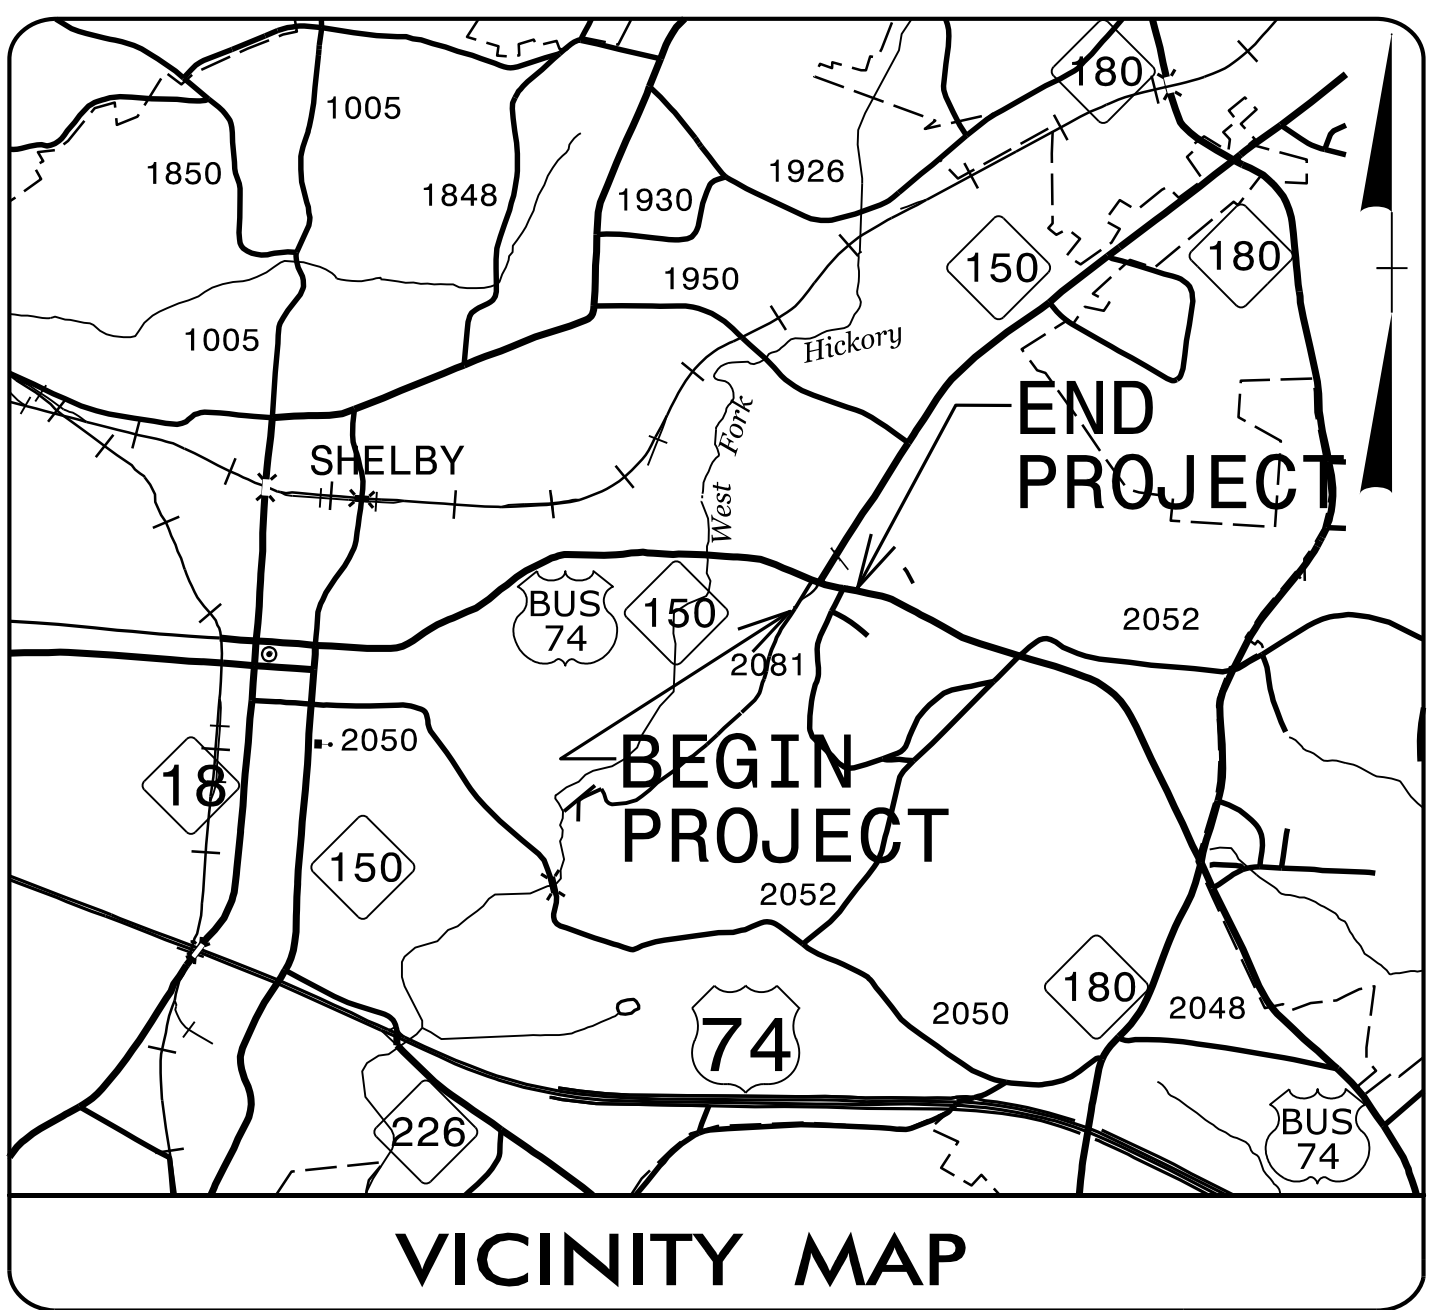


STATE OF NORTH CAROLINA
DIVISION OF HIGHWAYS

UTILITIES BY OTHERS PLANS CLEVELAND COUNTY

**LOCATION: REALIGN INTERSECTION OF US 74 BUS (MARION ST) AT
NC 150 (CHERRYVILLE RD) AND PEACH ST**


**TYPE OF WORK: POWER
DISTRIBUTION, CATV, TELEPHONE,
GAS RELOCATION**

NOTE:
ALL UTILITY WORK SHOWN ON THIS SHEET WILL BE DONE BY OTHERS. NO PAYMENT WILL BE MADE TO THE CONTRACTOR FOR UTILITY WORK SHOWN ON THIS SHEET.

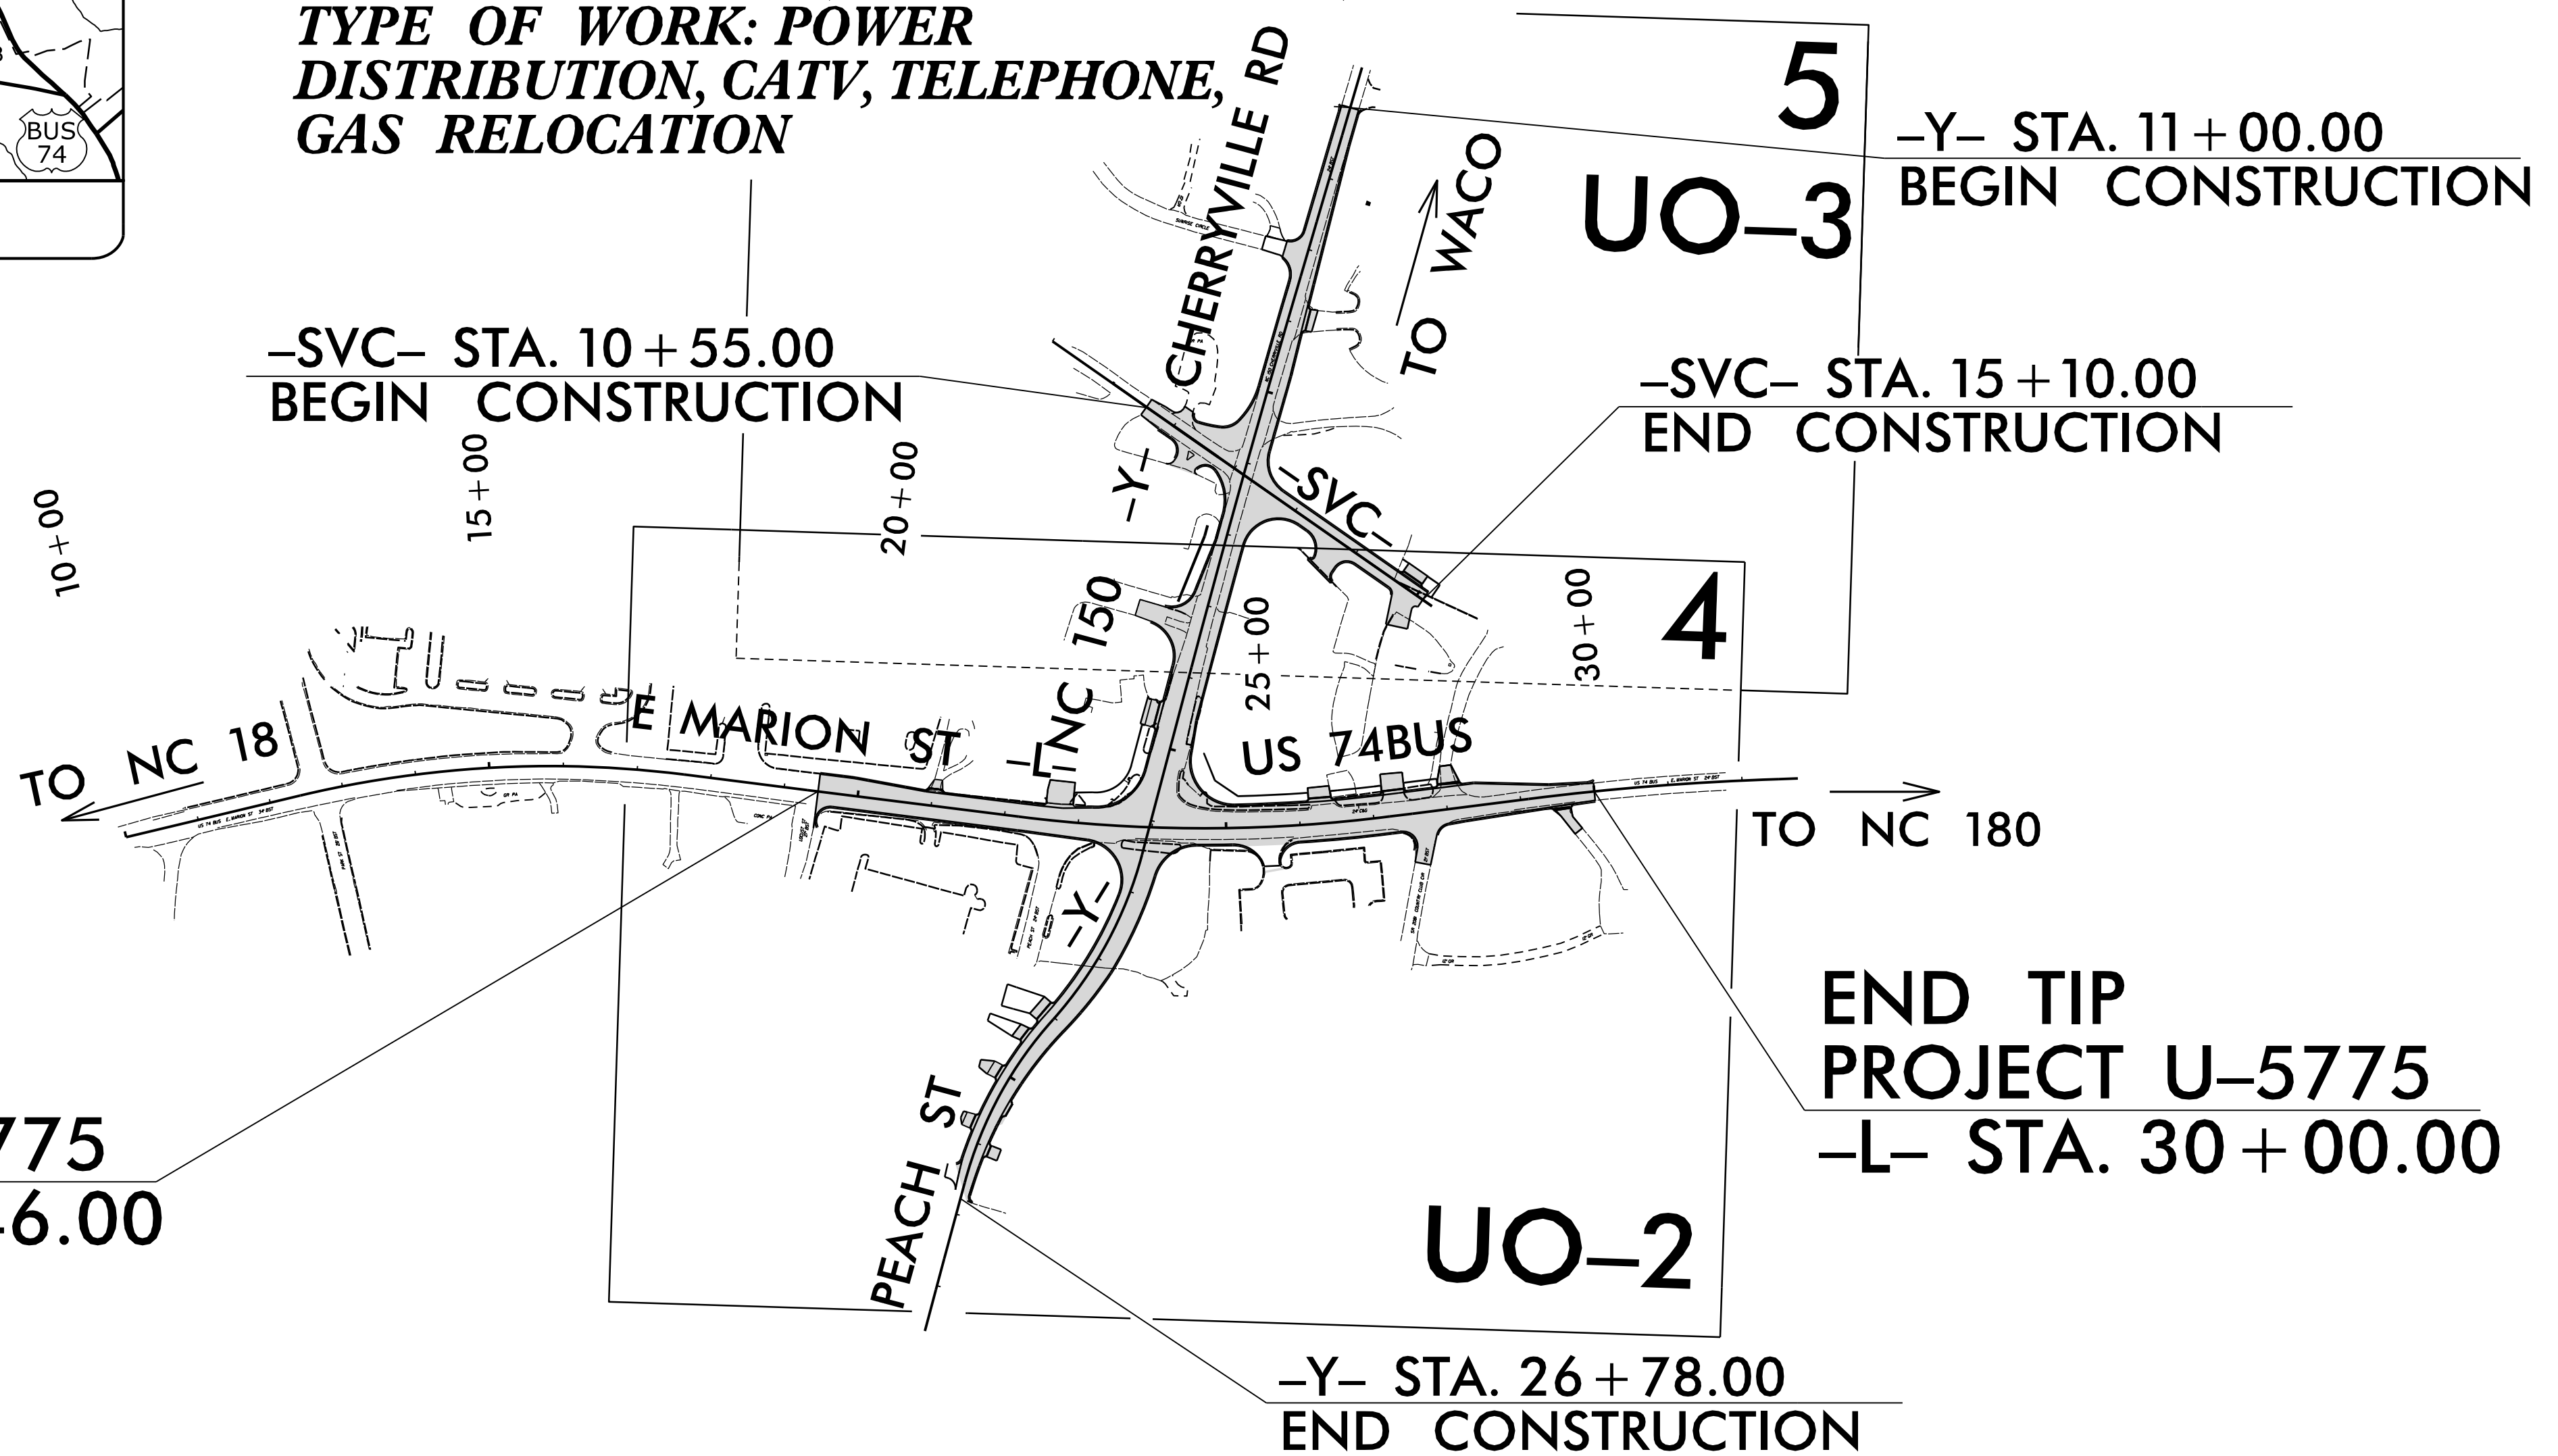

**BEGIN TIP
PROJECT U-5775
-L- STA. 19+46.00**

**END TIP
PROJECT U-5775
-L- STA. 30+00.00**

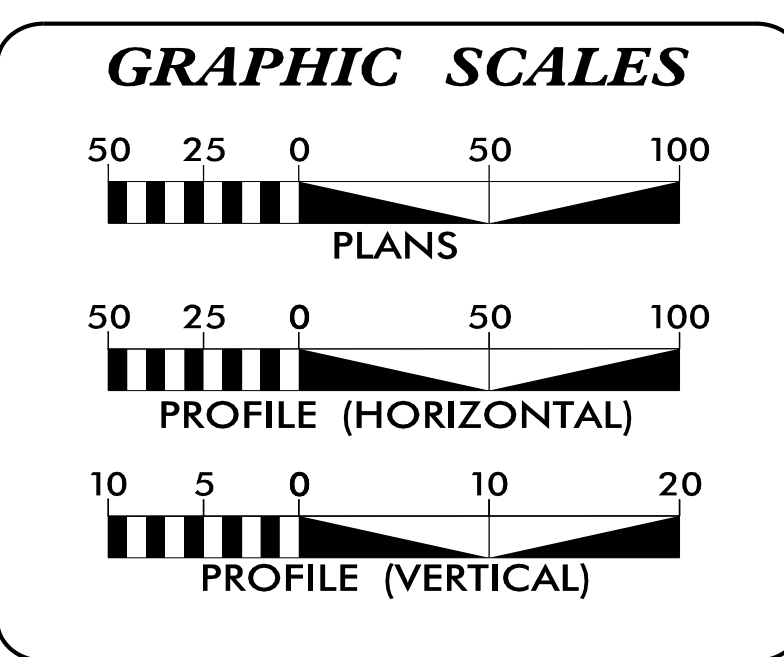

INDEX OF SHEETS

SHEET NO.:	DESCRIPTION:
UO-1	TITLE SHEET
UO-2 THRU UO-3	UBO PLAN SHEETS

UTILITY OWNERS WITH CONFLICTS

(A) POWER DISTRIBUTION - DUKE ENERGY
(B) POWER DISTRIBUTION - CITY OF SHELBY
(C) CATV - SPECTRUM
(D) COMMUNICATION - AT&T
(E) COMMUNICATION - BROADPLEX
(F) COMMUNICATION - RST
(G) COMMUNICATION - MCNC
(H) GAS - CITY OF SHELBY

PREPARED IN THE OFFICE OF:

TELICS

849 SOUTH LAUREL ST
LINCOLNTON, NC 28092
PHONE (704) 732-3241

STEVE MODE UTILITY PROJECT MANAGER
DANNY LITTLE PROJECT UTILITY COORDINATOR

**DIVISION OF HIGHWAYS
UTILITIES UNIT**
1555 MAIL SERVICES CENTER
RALEIGH, NC 27699-1555
PHONE (919) 707-6690
FAX (919) 250-4151

ERIC CONNER UTILITIES REGIONAL ENGINEER
CHAD DREWERY UTILITIES ENGINEER
ANNE SCHLEY UTILITIES AREA COORDINATOR
WARREN ANDERSON UTILITIES COORDINATOR