


8/17/99


PAVEMENT SCHEDULE	
C1	1.5" S9.5C
C2	3" S9.5C
C3	VAR. S9.5C
D1	4" I19.0C
D2	VAR. I19.0C
D3	2.5" I19.0C
E1	7" B25.0C
E2	VAR. B25.0C
J	8" ABC
R	CONC. SBG
T	EARTH MATERIAL
U	EXISTING PAVEMENT
W	WEDGING

NOTE: PAVEMENT EDGE SLOPES ARE 1:1 UNLESS SHOWN OTHERWISE

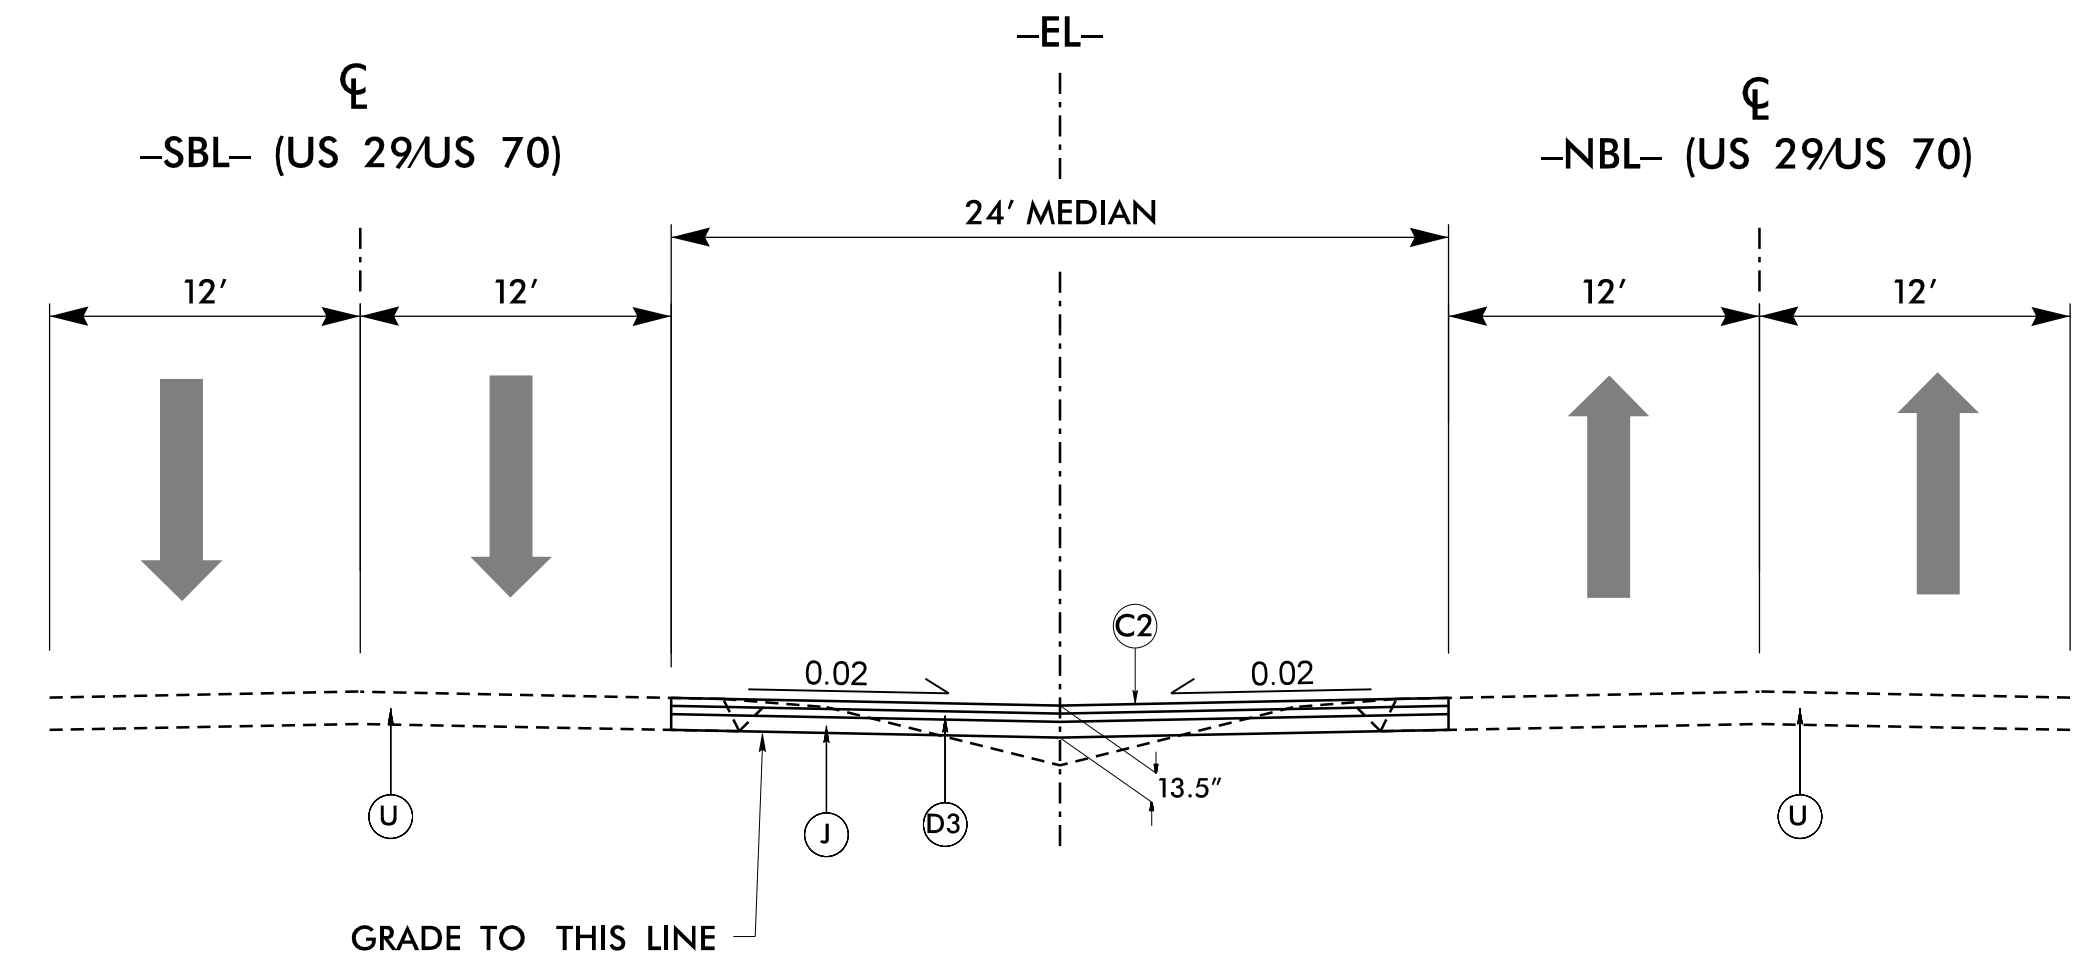


TEMPORARY HOUR GLASS TYPICAL SECTION

- DETA- STA 10+00.00 TO 14+87.89
- DET B- STA 10+00.00 TO 14+87.89
- DETC- STA 10+00.00 TO 14+87.62
- DETD- STA 10+00.00 TO 14+88.17

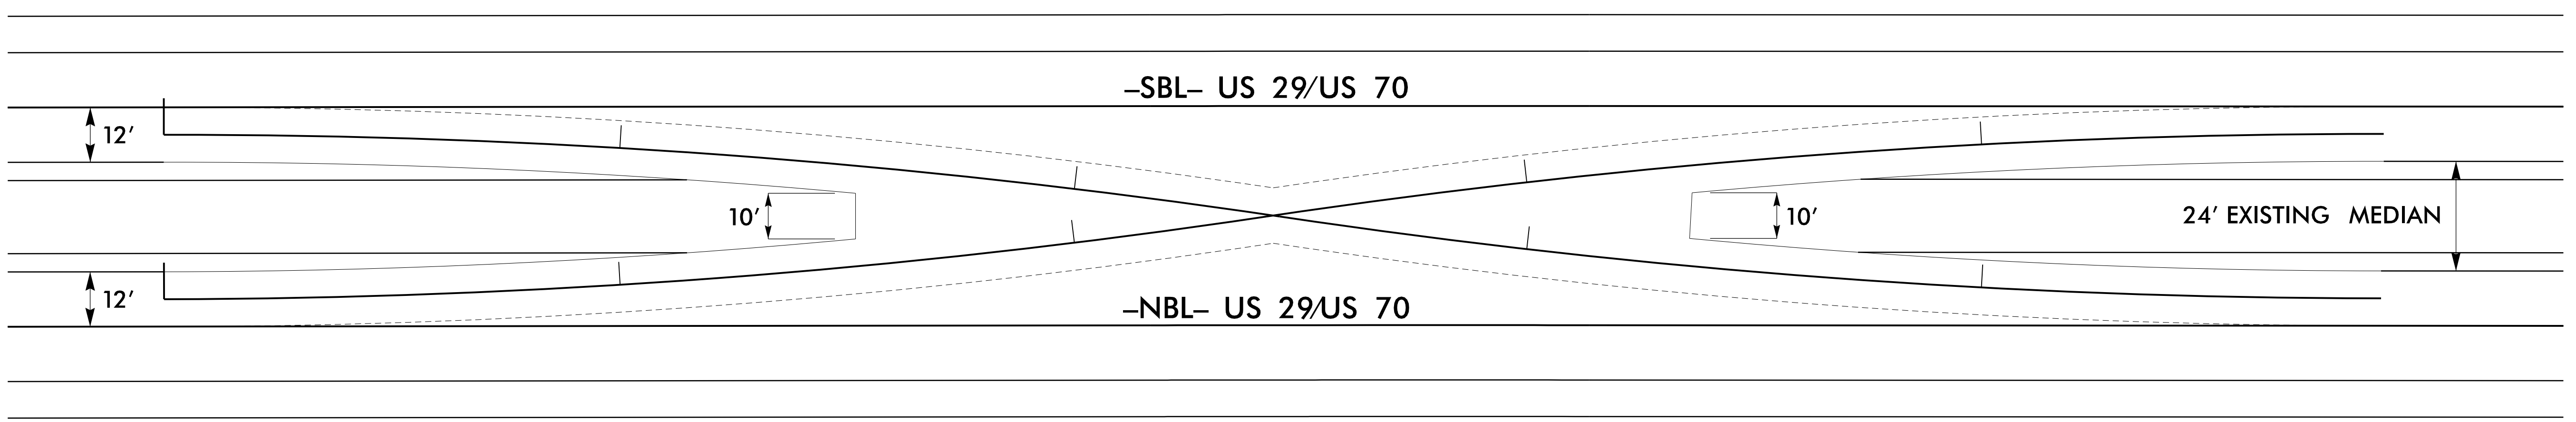

DETAIL OF DETOUR A,B,C AND D

PROJECT REFERENCE NO. B-5783	SHEET NO. 2A-4
RW SHEET NO.	
ROADWAY DESIGN ENGINEER SEAL 052554 07/12/2023	PAVEMENT DESIGN ENGINEER SEAL 038448 07/12/2023
DOCUMENT NOT CONSIDERED FINAL UNLESS ALL SIGNATURES COMPLETED	
 DAVENPORT HOME OFFICE 119 BROOKSTOWN AVE, SUITE PH1 WINSTON-SALEM, NC 27101 336.744.1656 www.davenportinc.com NCBELS FIRM LICENSE NO. C-2622	

I:\23_07_P\21_2016\160905_NCDOT_B5783_US29-70\DESIGN\B5783_Roadway_Sheets\160905_07_TYP.dgn
 15:58:21 zandrews