


STATE OF NORTH CAROLINA
DIVISION OF HIGHWAYS


TRANSPORTATION MANAGEMENT PLAN

DAVIDSON COUNTY

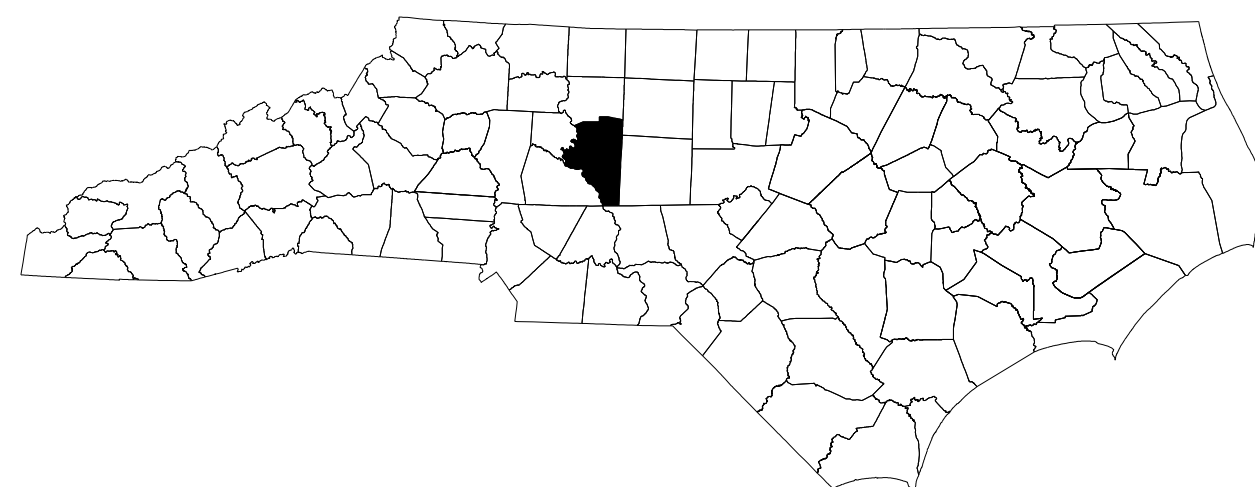

INDEX OF SHEETS

SHEET NO.	TITLE
TMP-1	TITLE SHEET, INDEX OF SHEETS, AND LEGEND
TMP-1A - 1B	GENERAL NOTES, MANAGEMENT STRATEGIES, AND LIST OF APPLICABLE ROADWAY STANDARD DRAWINGS
TMP-02	TRAFFIC CONTROL PHASING
TMP-03	OFF-SITE DETOUR PLAN PHASE 1
TMP-04	OFF-SITE DETOUR PLAN PHASE 3
TMP-05	SECTION VIEWS AND DETAILS
TMP-06 - 16	TMP PLAN SHEETS

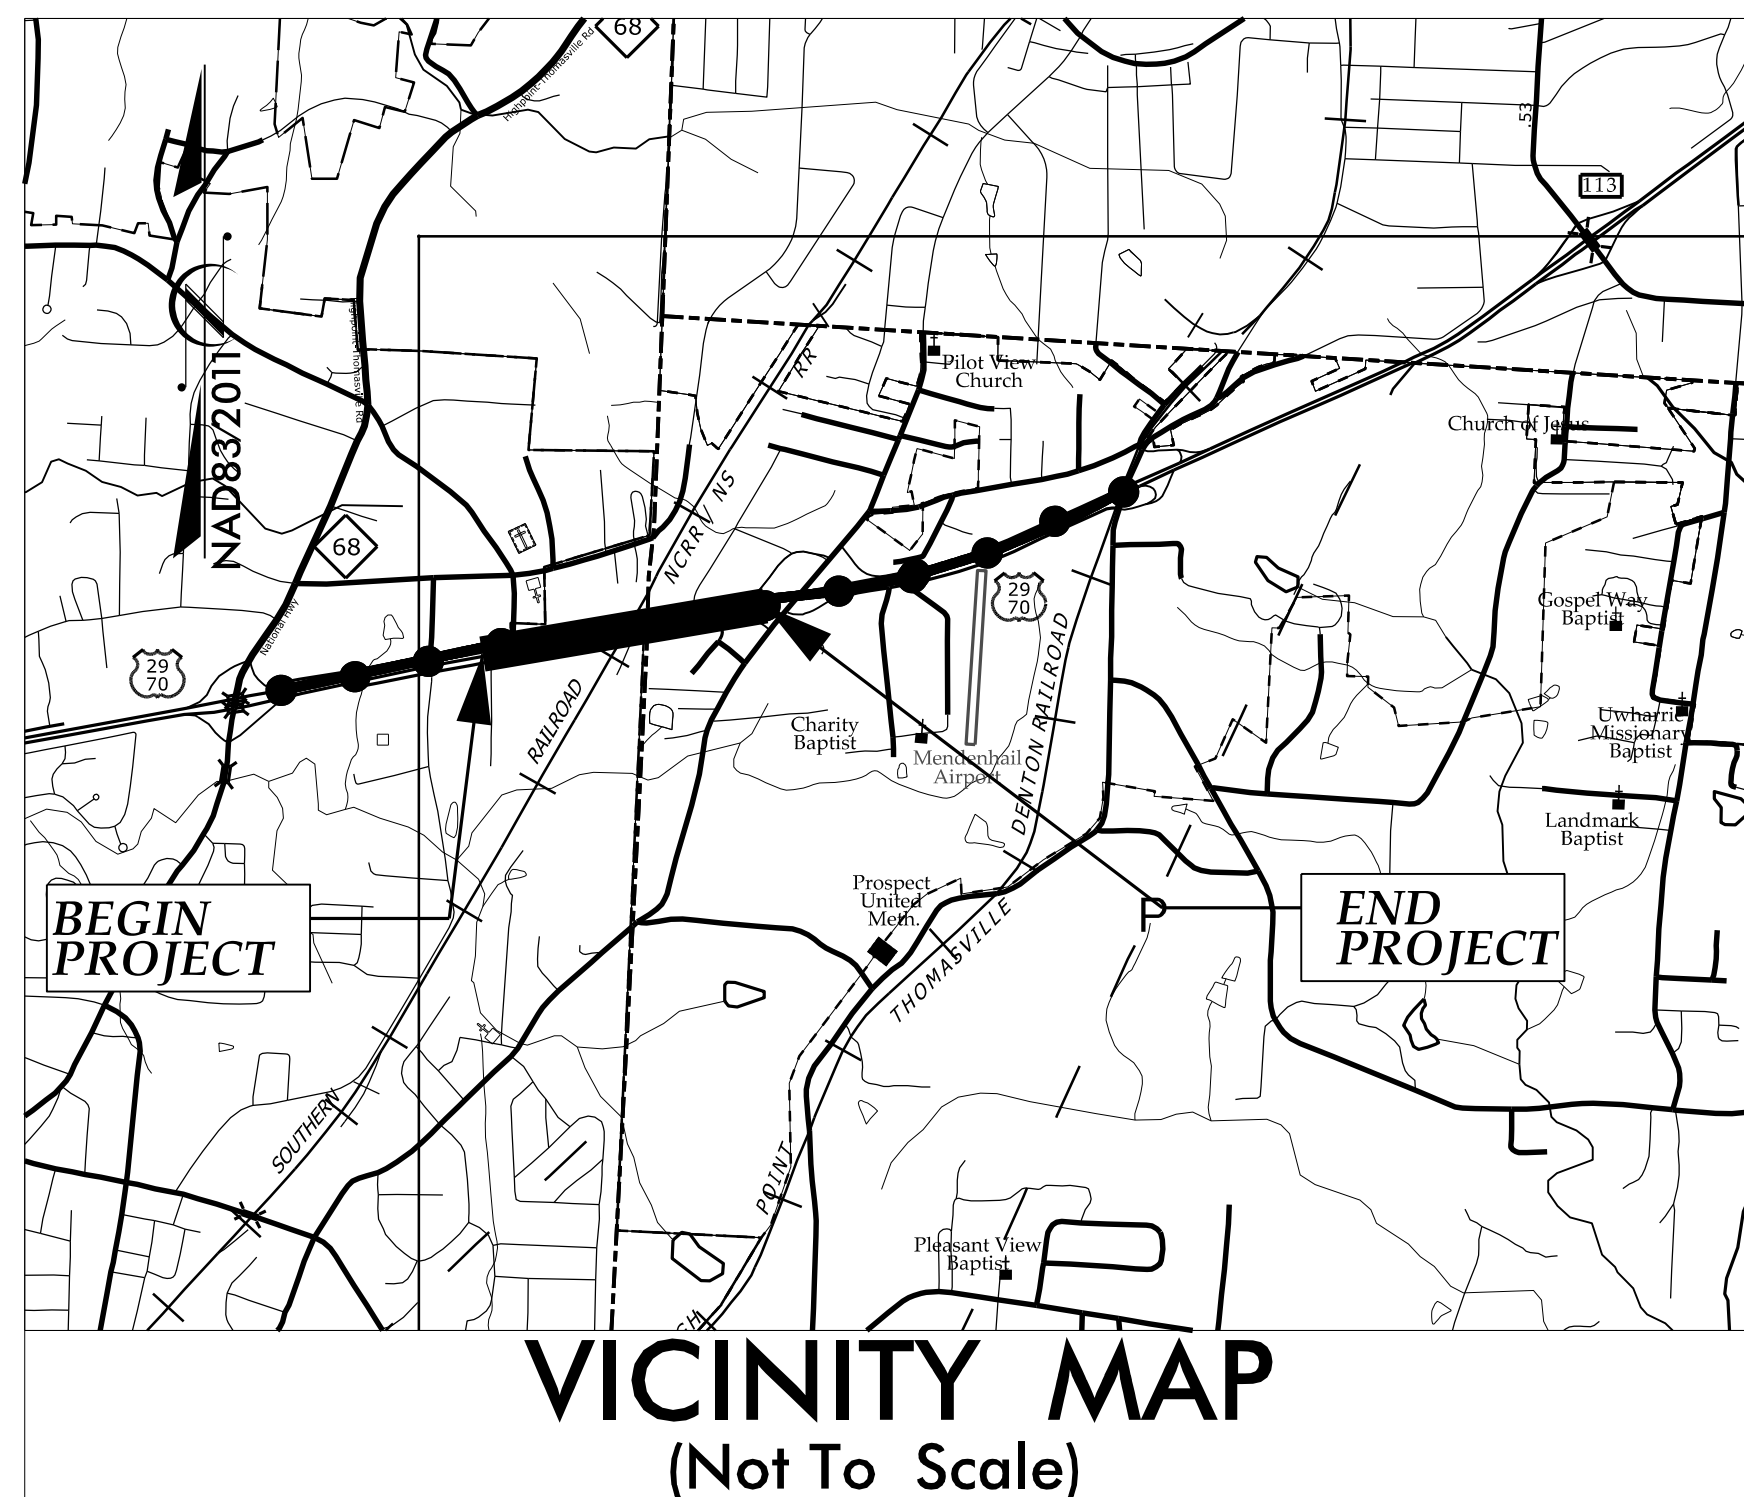

LEGEND

GENERAL

- DIRECTION OF TRAFFIC FLOW
- DIRECTION OF PEDESTRIAN TRAFFIC FLOW
- EXIST. PVMT.
- NORTH ARROW
- PROPOSED PVMT.
- WORK AREA
- TEMPORARY PAVEMENT
- AGGREGATE BASE COURSE

TRAFFIC CONTROL DEVICES

- BARRICADE (TYPE III)
- CONE
- DRUM SKINNY DRUM TUBULAR MARKER
- PORTABLE CONCRETE BARRIER
- TEMPORARY CRASH CUSHION
- FLASHING ARROW PANEL
- FLAGGER
- LAW ENFORCEMENT
- TRUCK MOUNTED ATTENUATOR (TMA)
- CHANGEABLE MESSAGE SIGN


TEMPORARY SIGNING

- PORTABLE SIGN
- STATIONARY SIGN
- STATIONARY OR PORTABLE SIGN

TEMPORARY PAVEMENT MARKINGS

- P1 WHITE EDGELINE 4"
- P10 YELLOW EDGELINE 4"

DOCUMENT NOT CONSIDERED FINAL
UNLESS ALL SIGNATURES COMPLETED

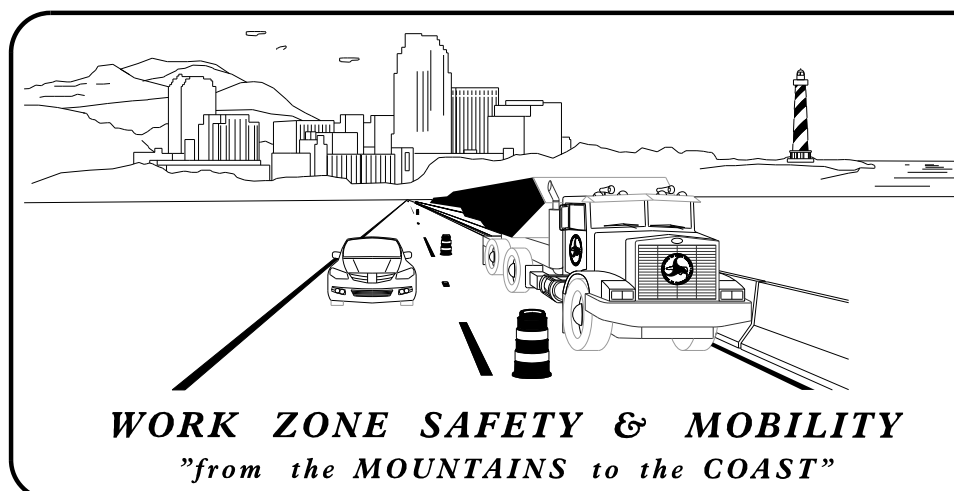

PLANS PREPARED BY:
ZACHERY P. ANDREWS, PE
PROJECT ENGINEER
EVAN T. BRIGHAM, PE
PROJECT DESIGN ENGINEER

NCDOT CONTACTS:
KENNETH C. THRONWELL, PE
PROJECT ENGINEER
JUSTIN D. BEAVER, PE
PROJECT DESIGN ENGINEER



DAVENPORT
119 BROOKSTOWN AVENUE, SUITE PH1
WINSTON-SALEM, NC 27101
336.744.1638 www.davenportworld.com
NCBELS FIRM LICENSE NO. C-2522

APPROVED:
DATE: 04/12/2023
SEAL
NORTH CAROLINA
PROFESSIONAL
ENGINEER
ZACHERY P. ANDREWS
052554

5:04:41 PM Z:\20160905\NCDOT\45783\US29-70\DESIGN\B5783\TrafficControl\160905*TSH*TMP-01.dgn USER: zandrews