


PROJ. REFERENCE NO. B-5783 SHEET NO. X-14



28 + 00.00

-SBL-  
EL. 903.68


-NBL-  
EL. 903.81

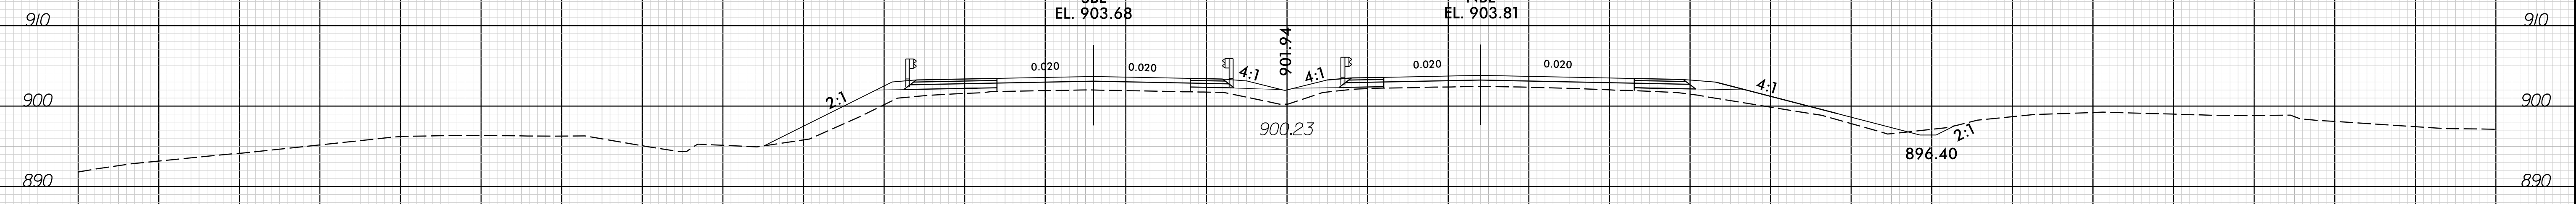

27 + 50.00

-SBL-  
EL. 904.37


-NBL-  
EL. 904.47

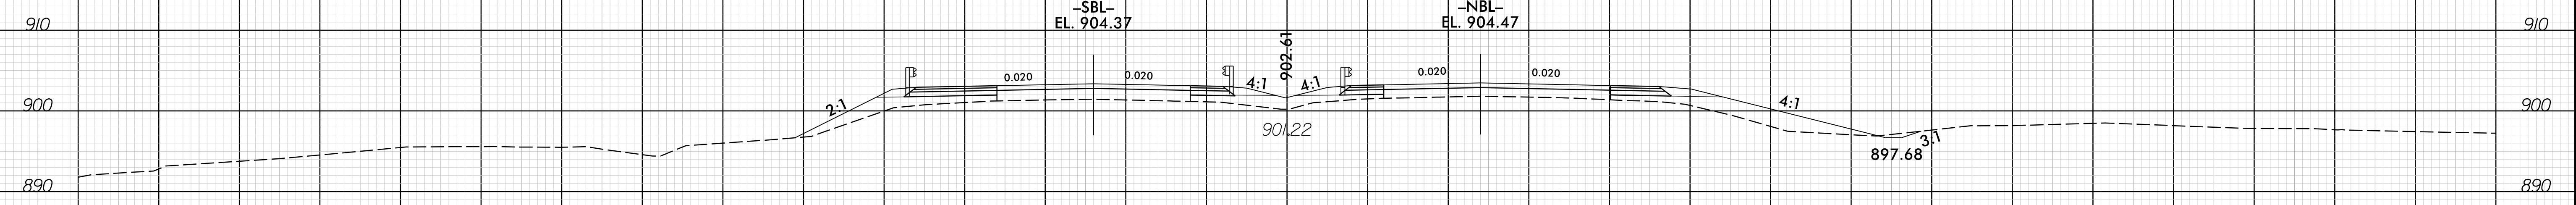

27 + 00.00

-SBL-  
EL. 905.21


-NBL-  
EL. 905.27

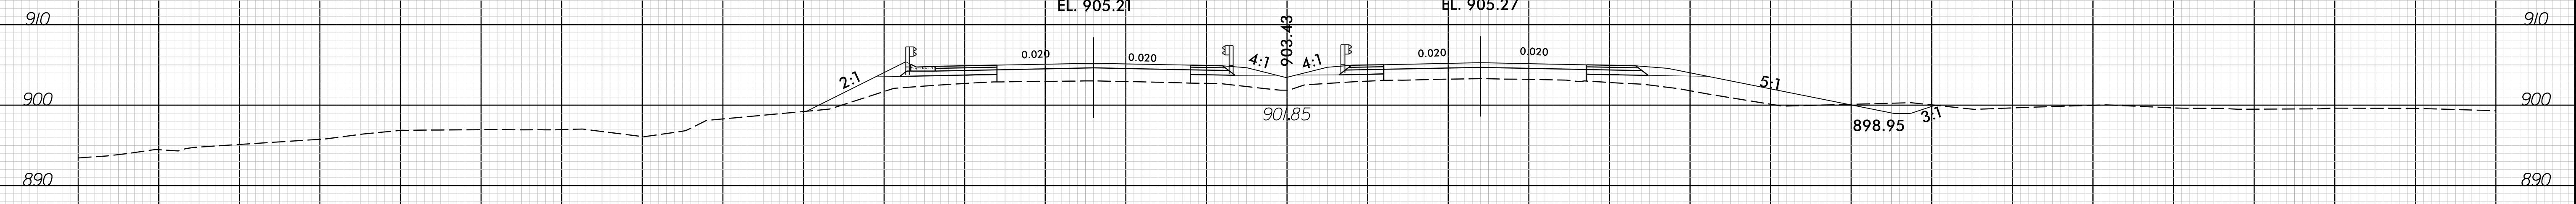

26 + 50.00

-SBL-  
EL. 906.19

-NBL-  
EL. 906.21

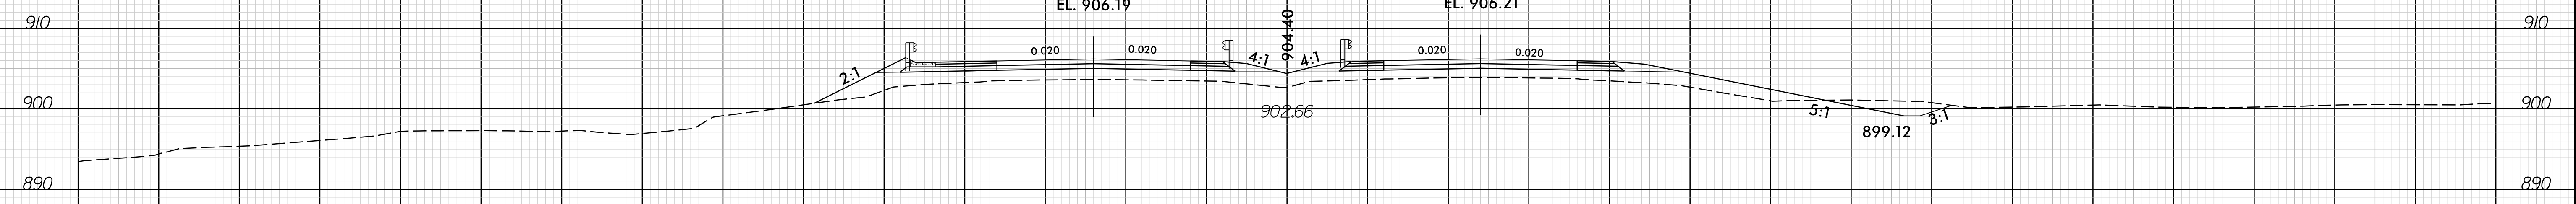

-EL-

8:27:46 AM 7/15/2015 16:00:05 NCDOT\_B5783\_US29-70\DESIGN\B5783\Roadway\XSC\160005\_XX\_XPL.dgn