



3/21/2023 8:16:08 AM P:\Raleigh\Projects\2019\Division 9 (Davenport)\B-5783\Structures\Drawings\NEW\Final\280168\_SB\B-5783\_SMU\_SS\_280168.dgn

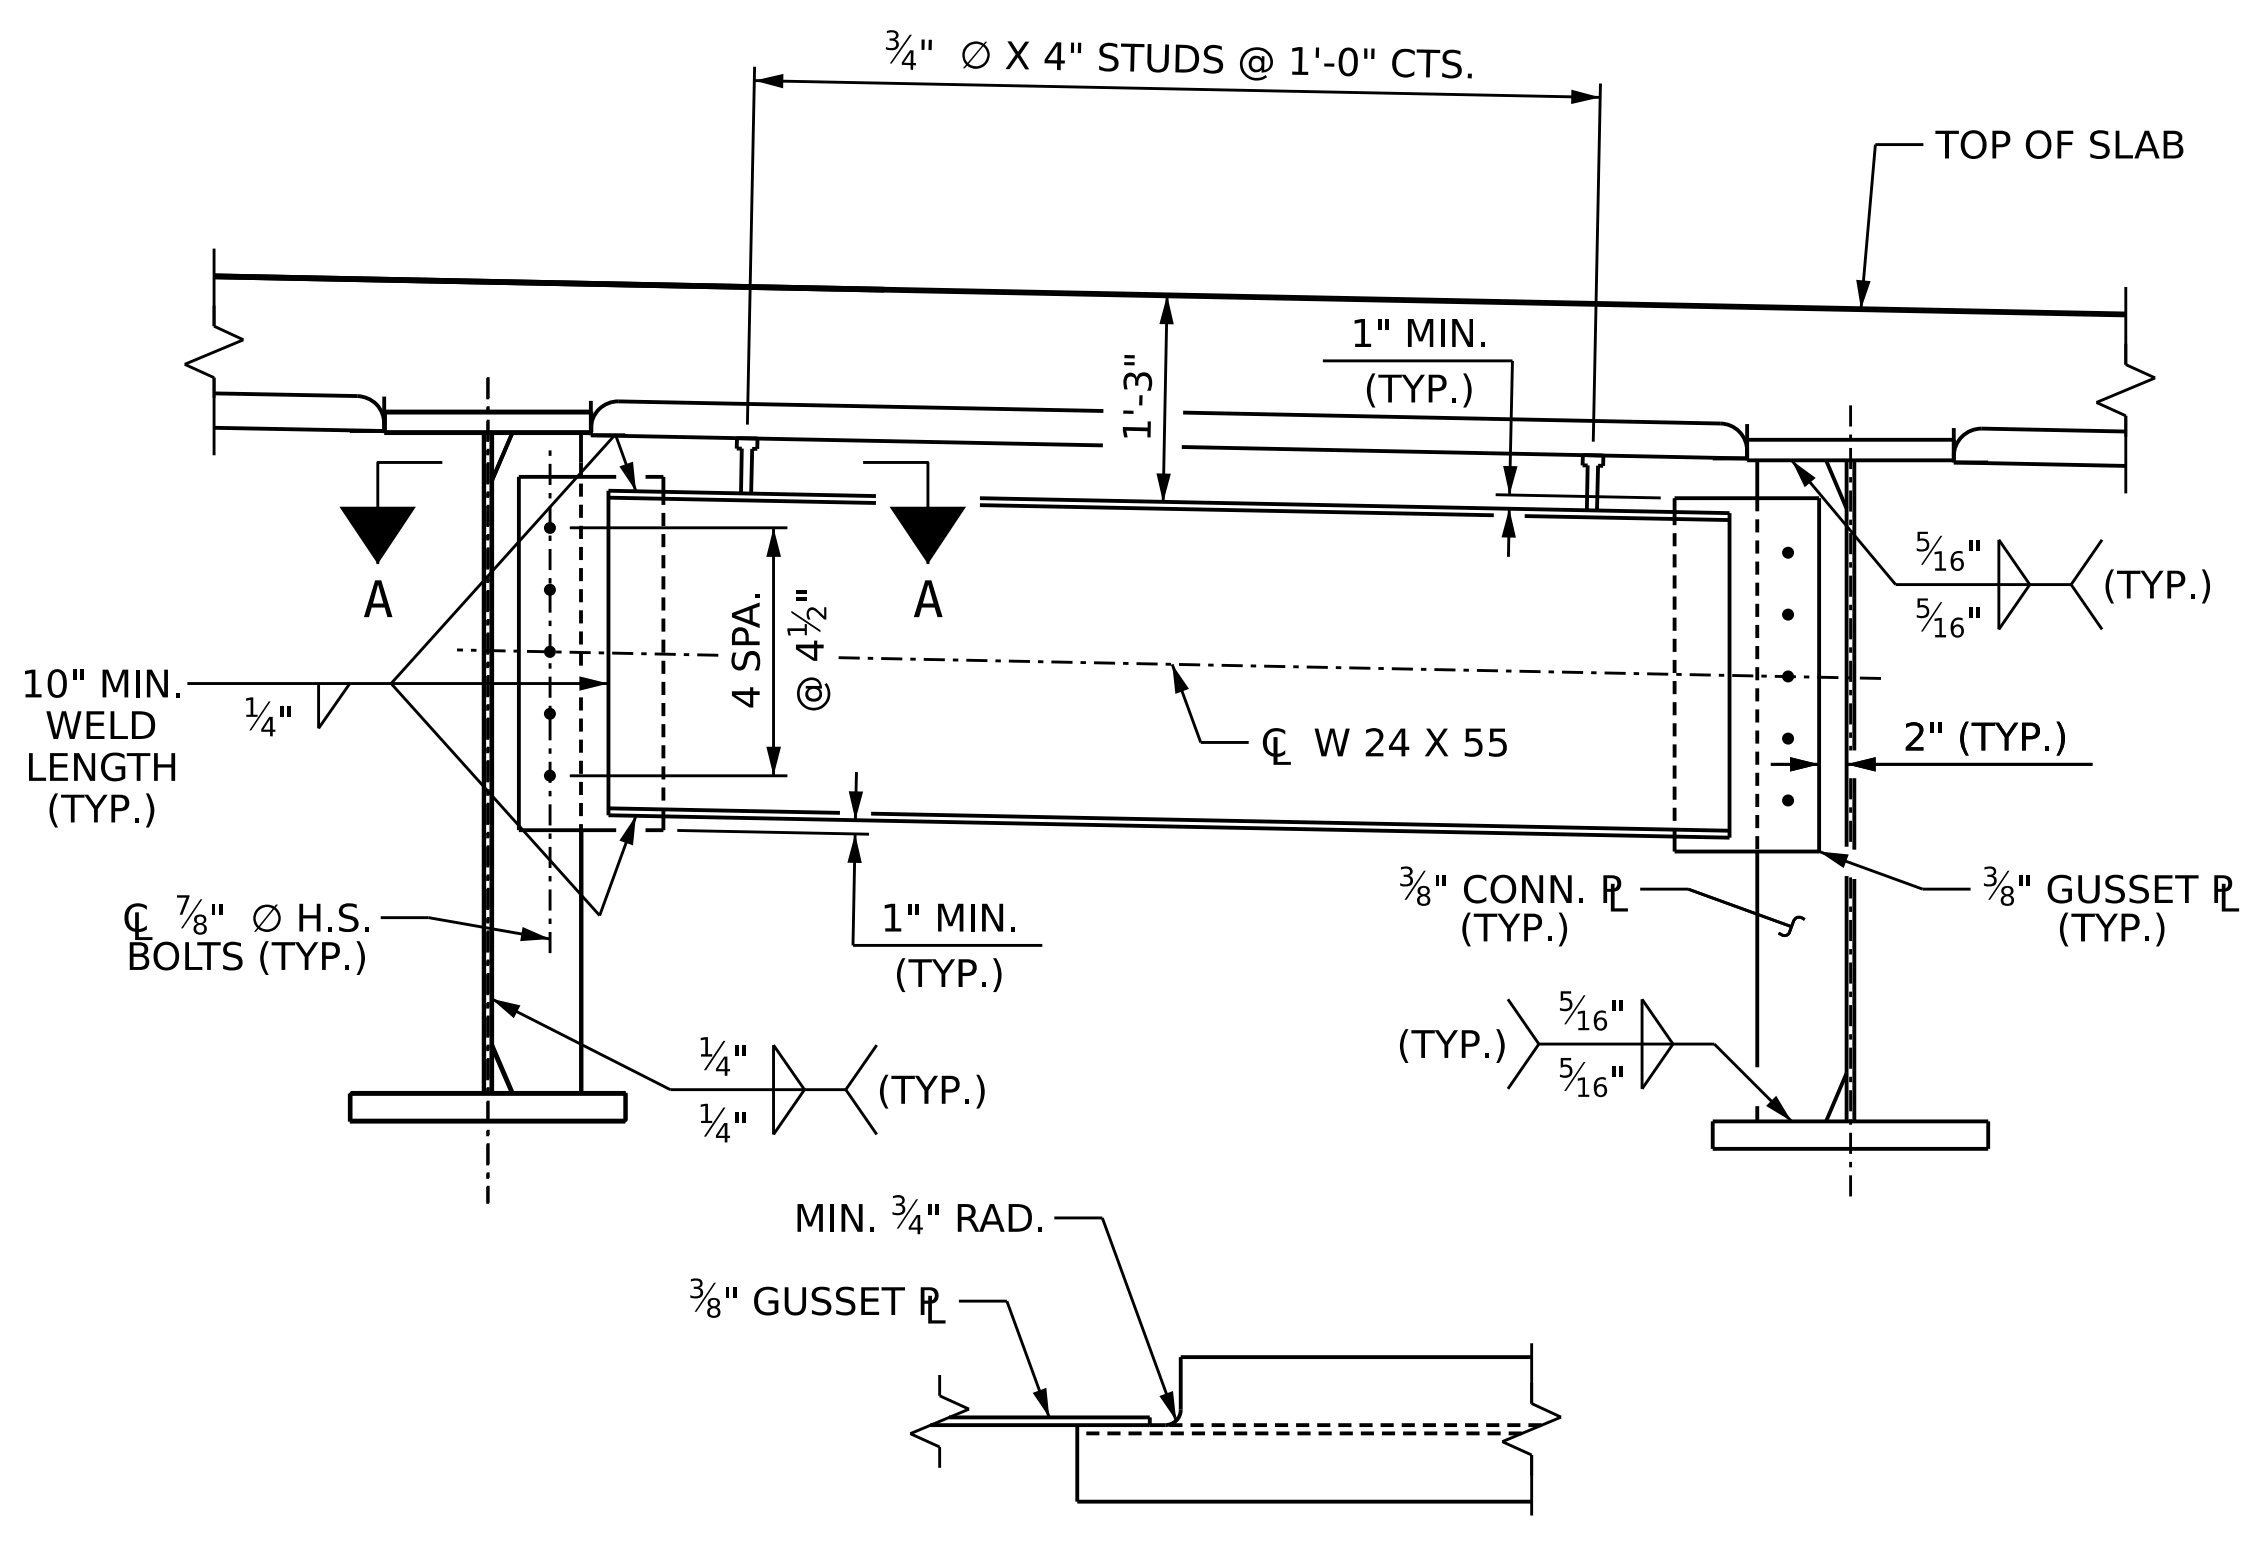


SECTION A-A

**END BENT & BENT DIAPHRAGMS (D1)**

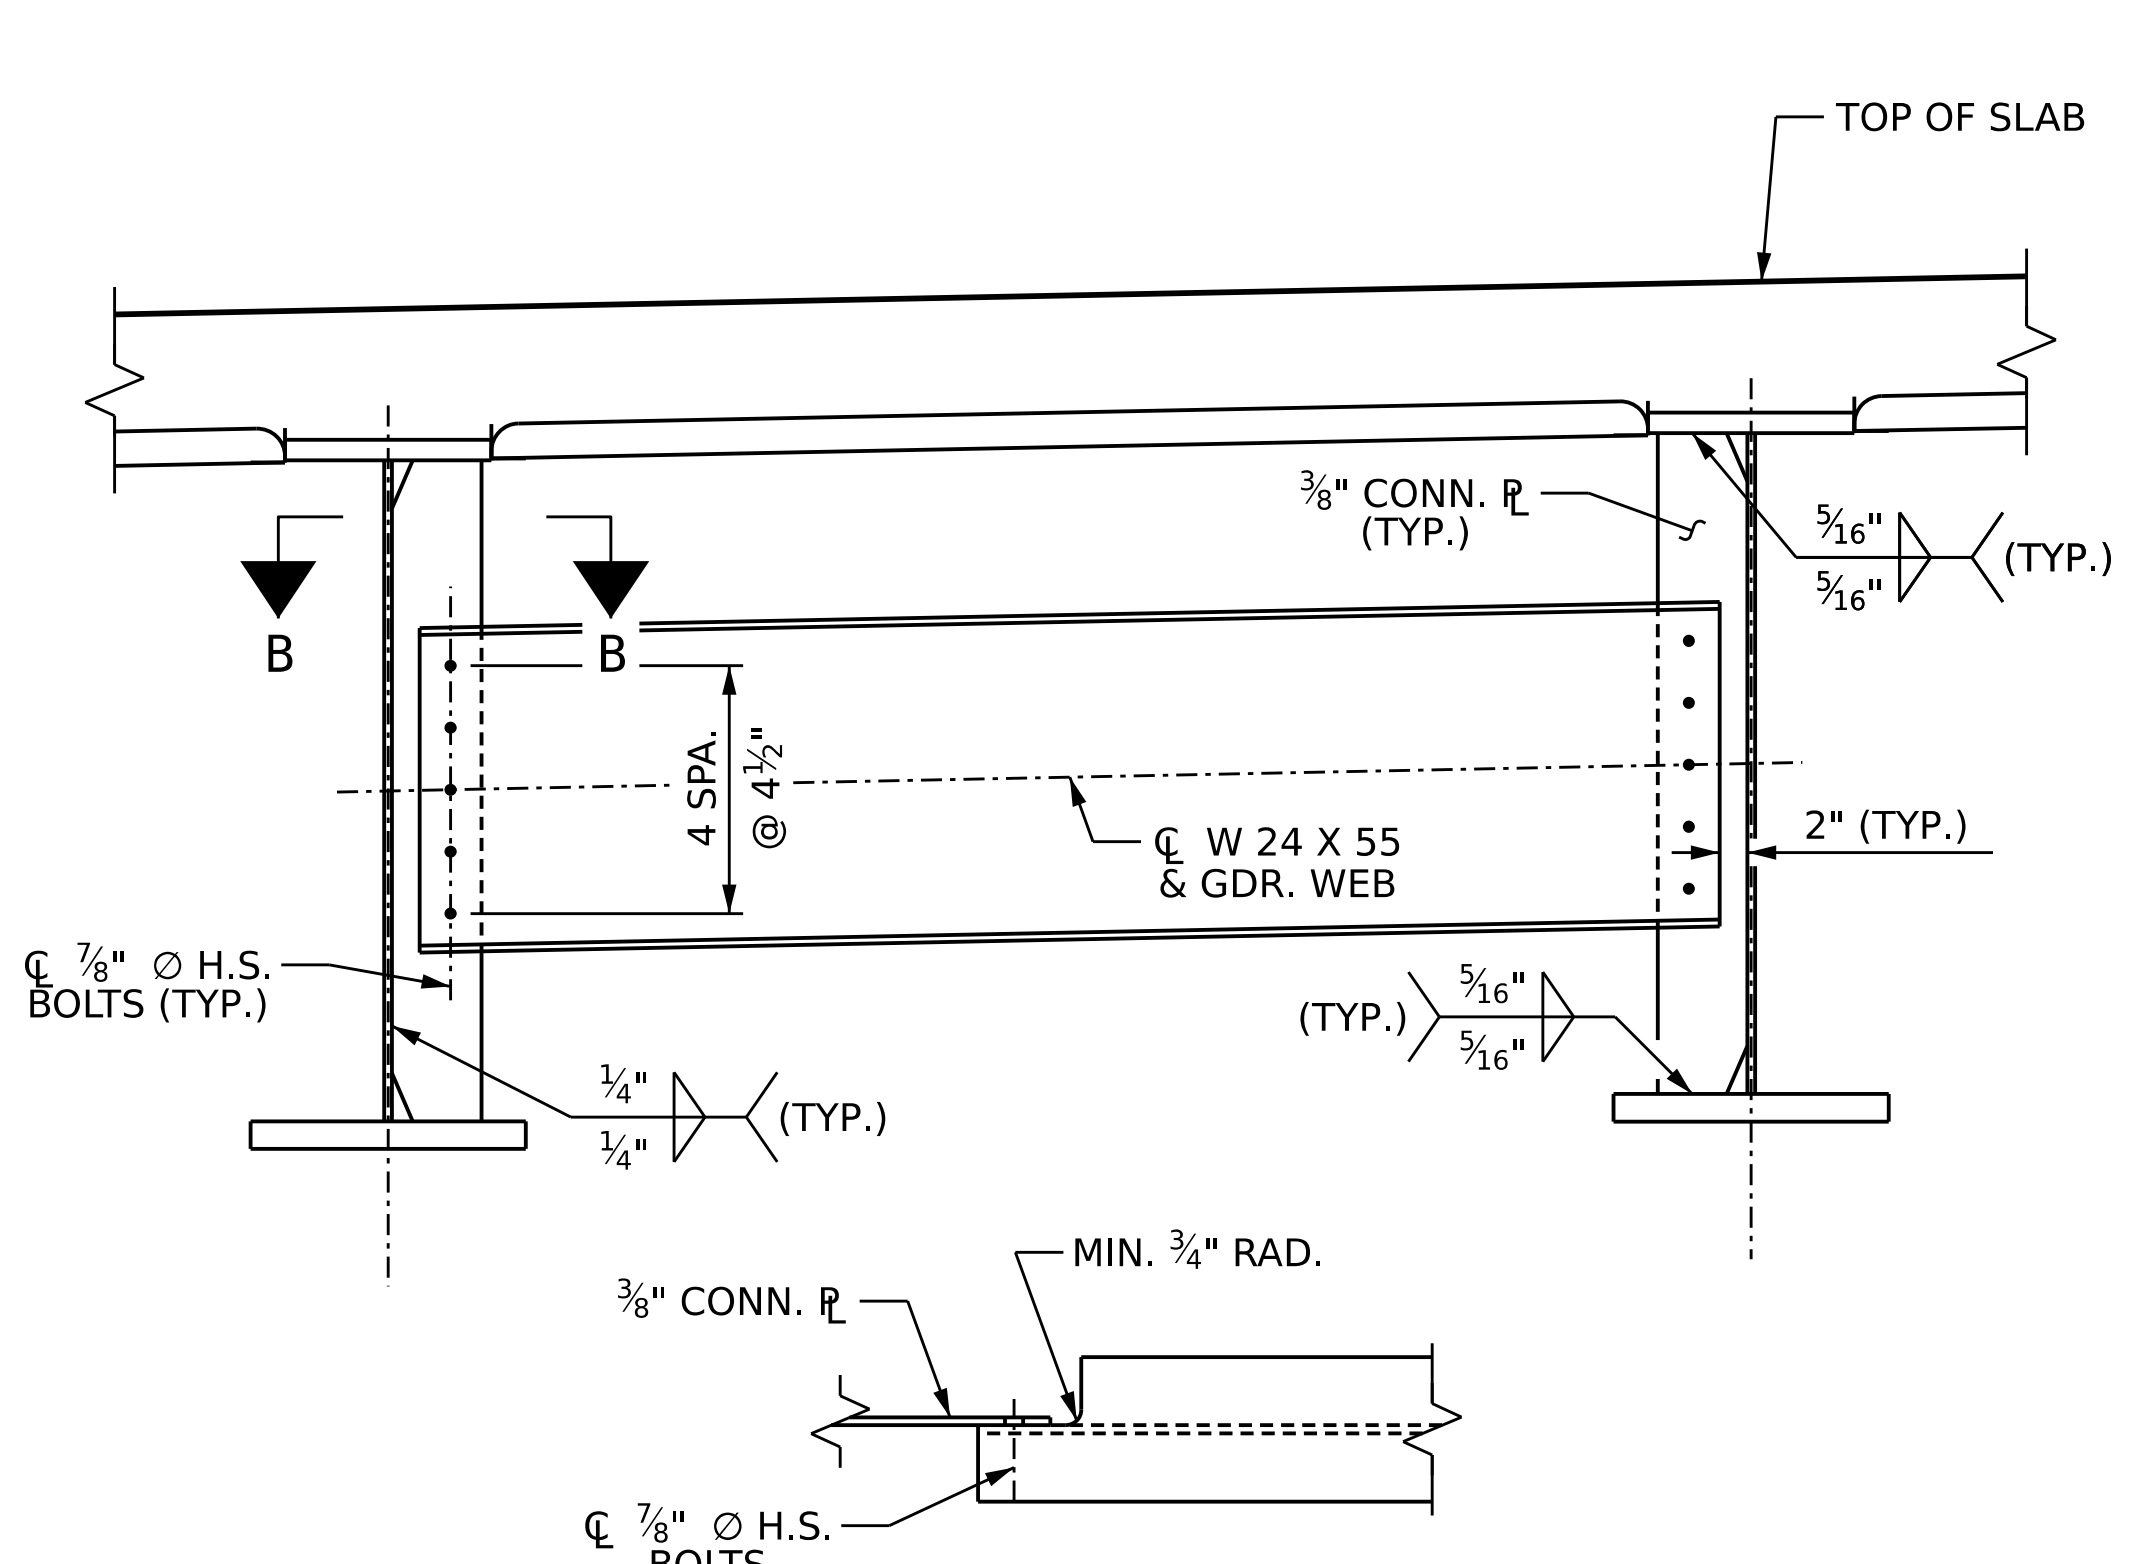


SECTION B-B

**INTERMEDIATE DIAPHRAGM (D2)**

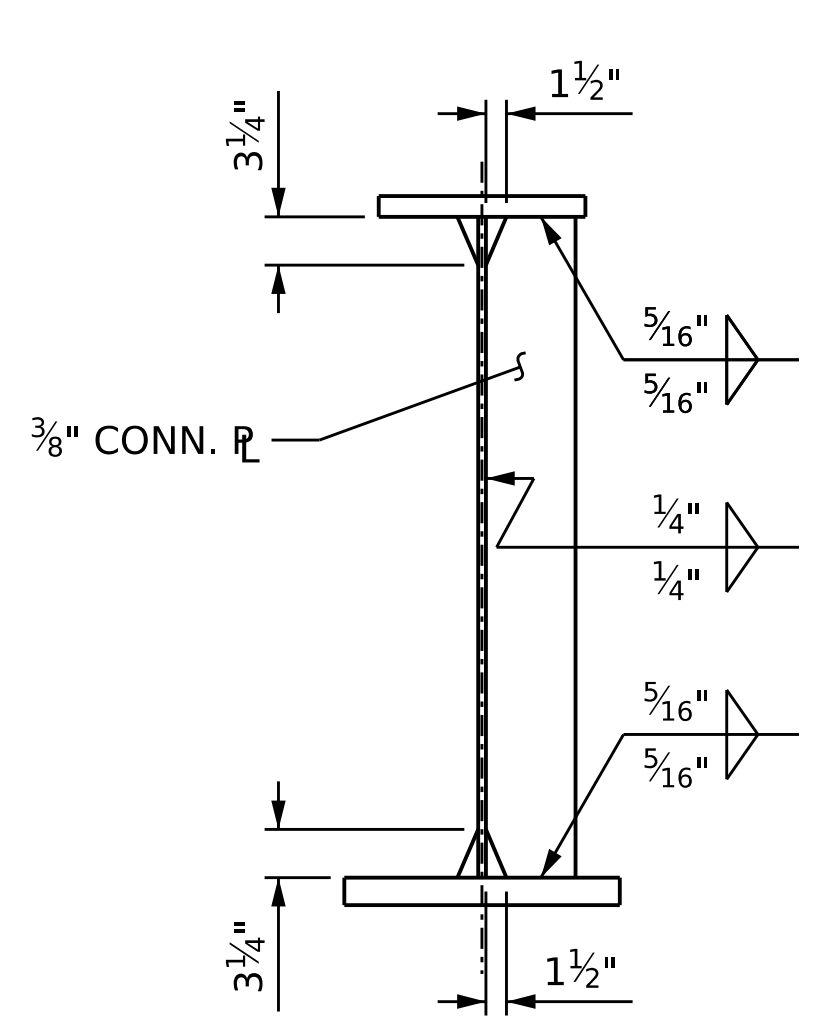


**CONNECTOR PLATE**

CONNECTOR PLATE FOR END BENT AND BENT DIAPHRAGMS (D1) OR INTERMEDIATE DIAPHRAGMS (D2)

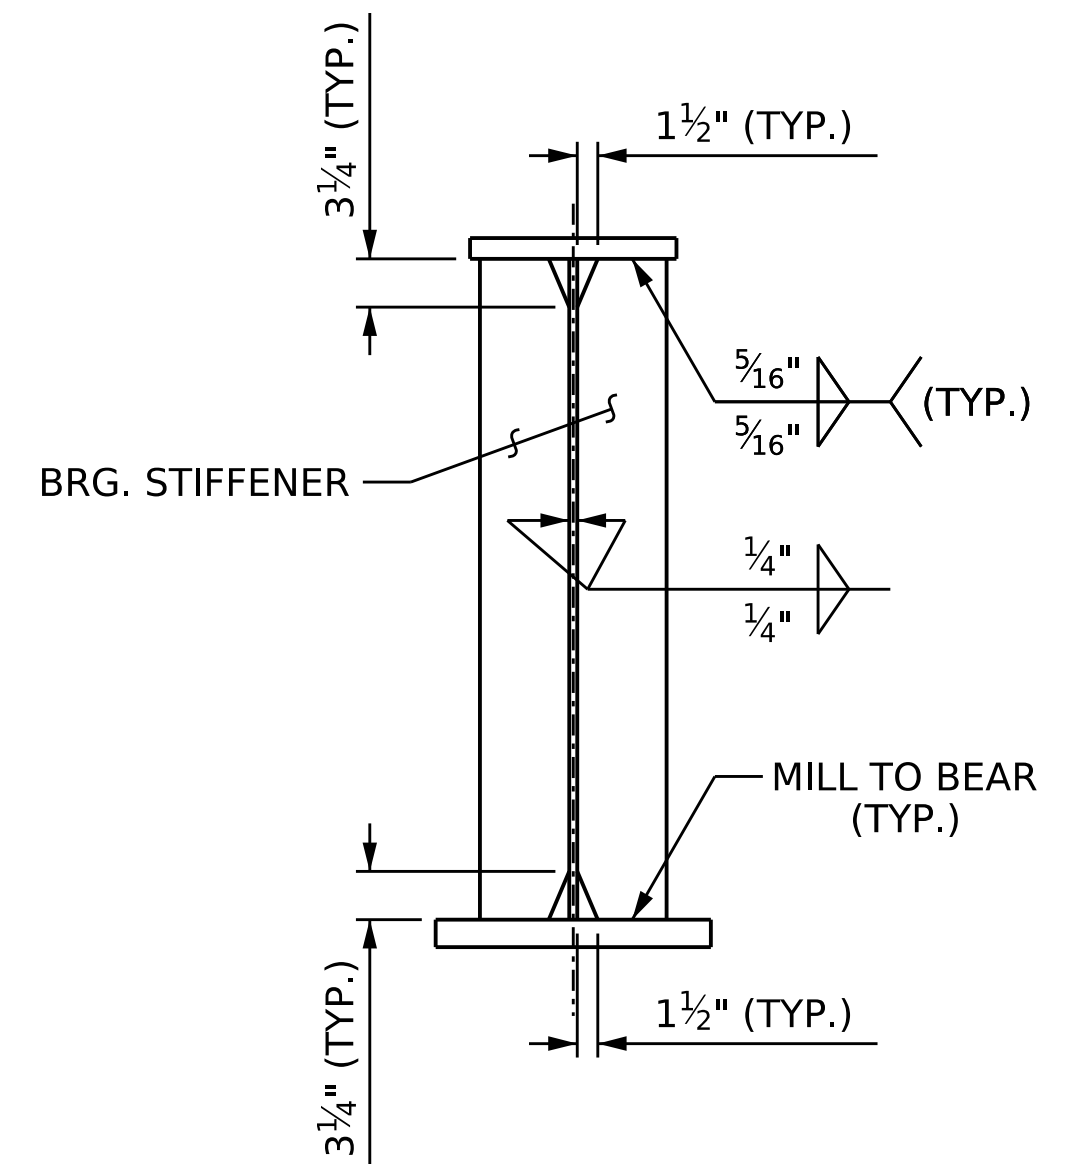

**BEARING STIFFENER**

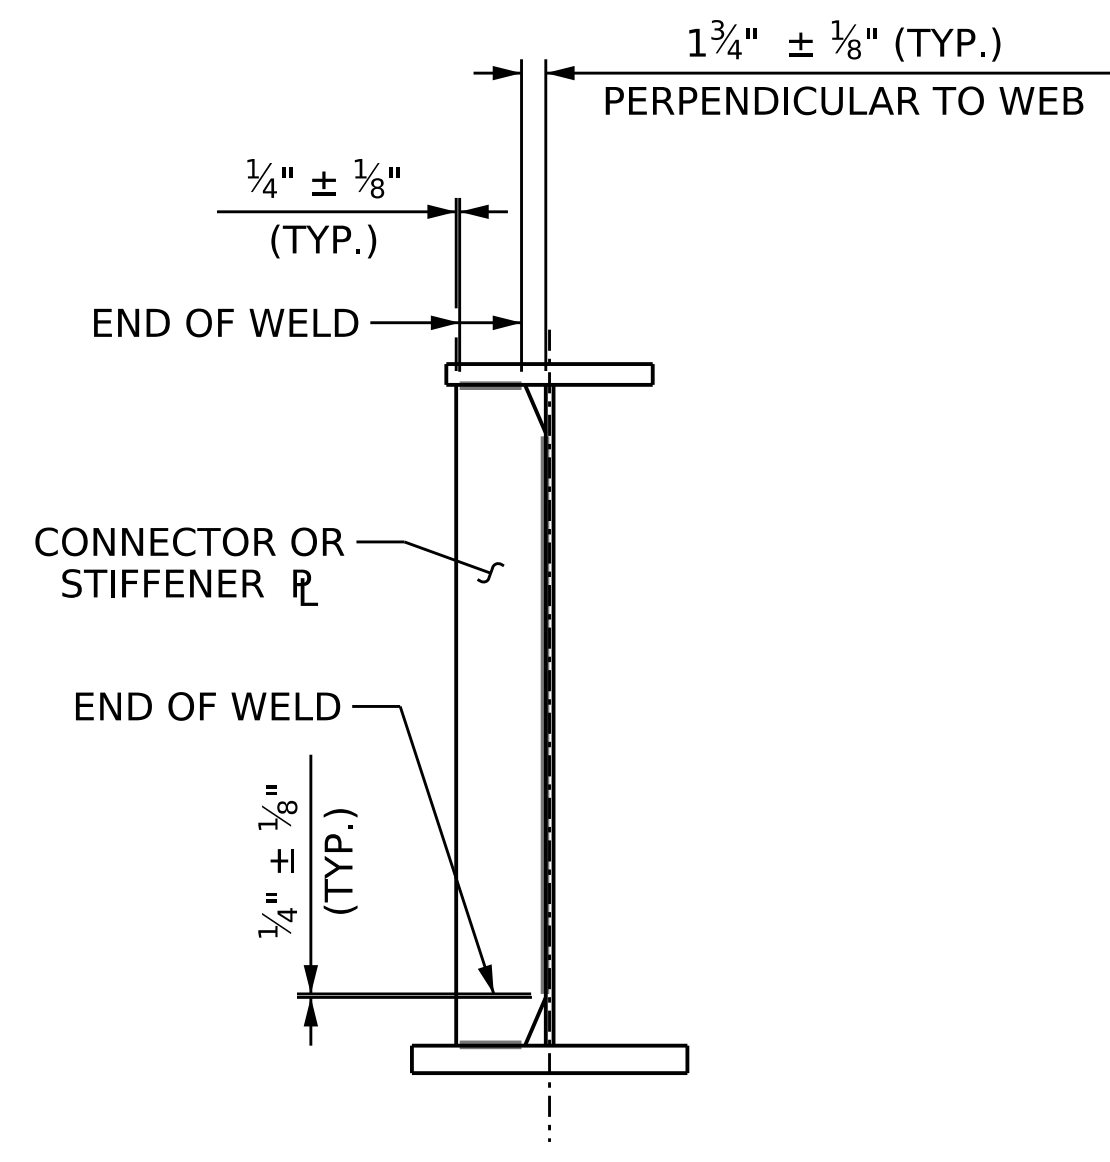


**WELD TERMINATION DETAIL**

PROJECT NO. B-5783  
DAVIDSON COUNTY  
 STATION: 21+53.61 -SBL-

SHEET 3 OF 3

STATE OF NORTH CAROLINA  
 DEPARTMENT OF TRANSPORTATION  
 RALEIGH  
 SUPERSTRUCTURE  
**STRUCTURAL STEEL  
 DETAILS**

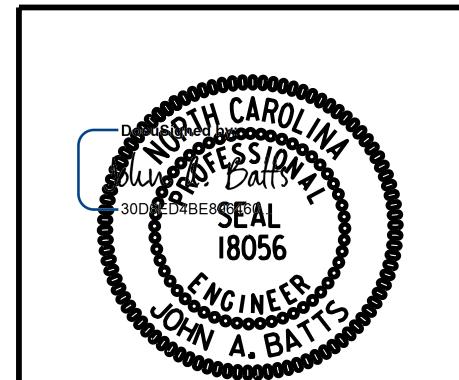

DRAWN BY : T. BANKOVICH DATE : 12-22  
 CHECKED BY : J.A. BATTS DATE : 12-22  
 DESIGN ENGINEER OF RECORD: J.A. BATTS DATE : 12-22

REVISIONS						SHEET NO.
NO.	BY:	DATE:	NO.	BY:	DATE:	S2-15
1			3			TOTAL SHEETS
2			4			40

**DOCUMENT NOT CONSIDERED FINAL  
 UNLESS ALL SIGNATURES COMPLETED**