

- (A) **DETOUR NORTH** M4-8 24"x12"
- 1** M3-1 24"x12"
- 1** M1-4 24"x24"
- ↑** M6-3 21"x15"
- (B) **DETOUR NORTH** M4-8 24"x12"
- 1** M3-1 24"x12"
- 1** M1-4 24"x24"
- ←** M6-1L 21"x15"
- (C) **DETOUR SOUTH** M4-8 24"x12"
- 1** M3-3 24"x12"
- 1** M1-4 24"x24"
- ↑** M6-3 21"x15"
- (D) **DETOUR SOUTH** M4-8 24"x12"
- 1** M3-3 24"x12"
- 1** M1-4 24"x24"
- M6-1 21"x15"

(F)

(E)

(C)


(D)

- (F) **DETOUR SOUTH** M4-8 24"x12"
- 1** M3-3 24"x12"
- 1** M1-4 24"x24"
- ←** M6-1L 21"x15"
- (E) **DETOUR SOUTH** M4-8 24"x12"
- 1** M3-3 24"x12"
- 1** M1-4 24"x24"
- ↙** M5-1 21"x15"

(G)

(H)


- END DETOUR** M4-8a 24"x18"
- NORTH** M3-1 24"x12"
- 1** M1-4 24"x24"
- END DETOUR** M4-8a 24"x18"
- SOUTH** M3-3 24"x12"
- 1** M1-4 24"x24"

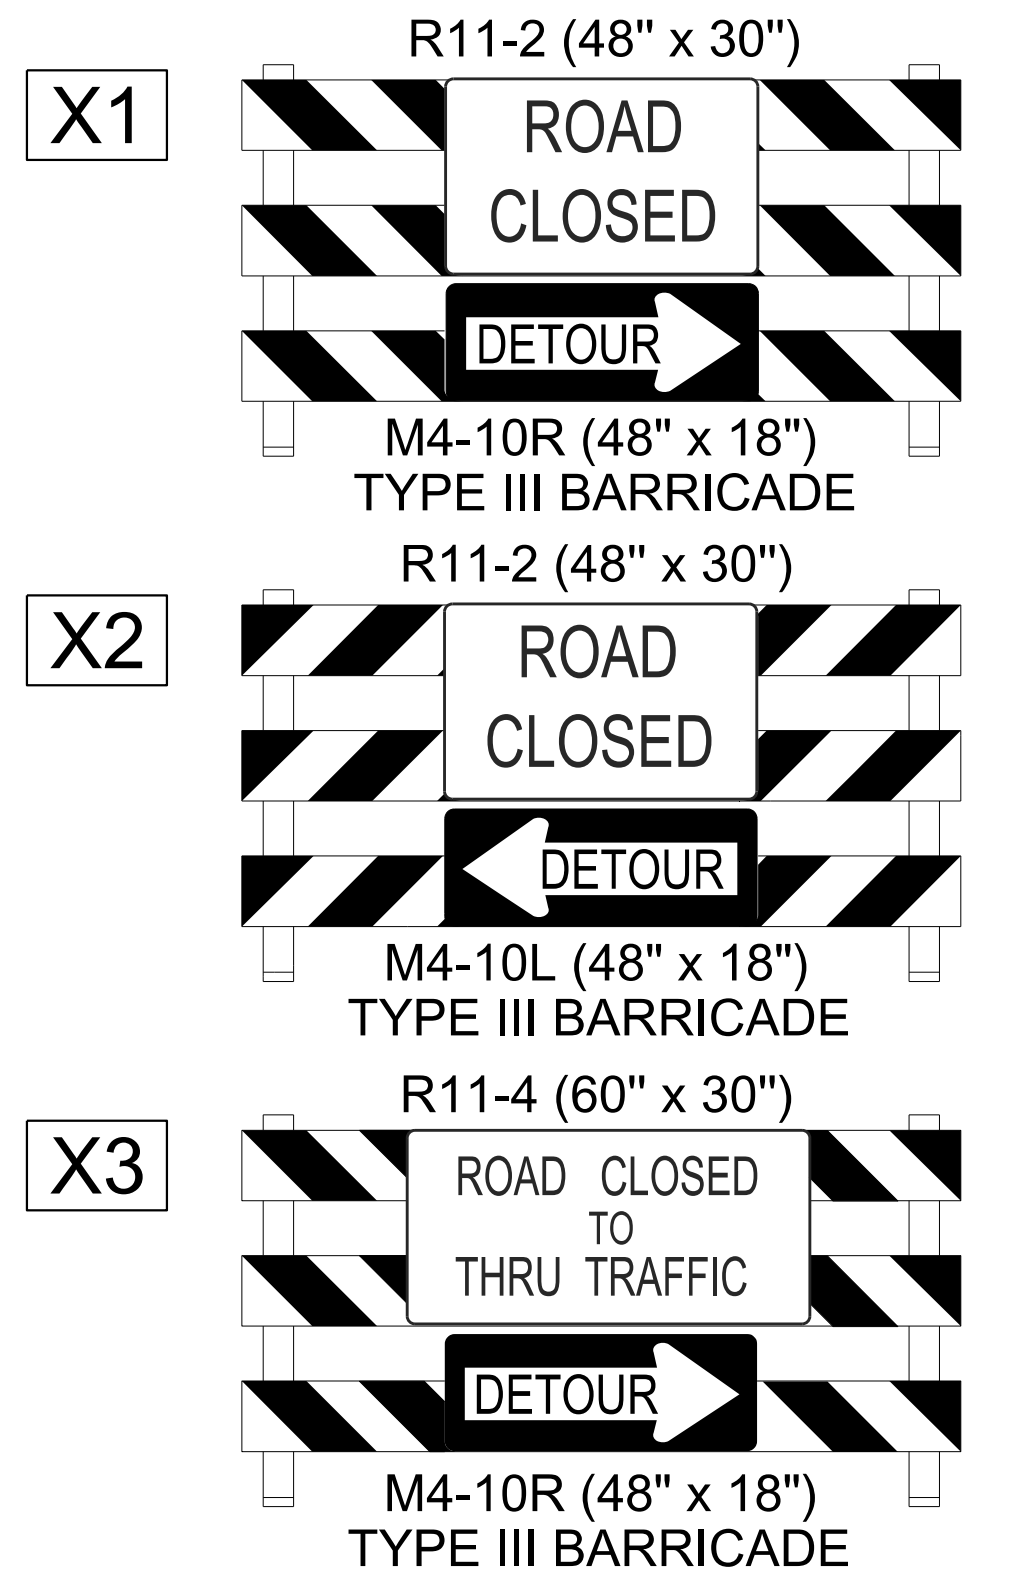

6/8/2023 UsTrafficTransportation Management Plan\TCP\PLAN SHEETS\15BPR.124.3_TMP_06F_91083_US_1.dgn angood

Stantec
 Stantec Consulting Services Inc.
 801 Jones Franklin Road
 Suite 300
 Raleigh, NC 27606
 Tel. 919.851.6866
 Fax. 919.851.7024
 www.stantec.com
 License No. F-0672

DocuSigned by
 Regina M. Muncy
 SEAL
 43239
 REGINA M. MUNCY
 PROFESSIONAL ENGINEER
 NORTH CAROLINA
 6/8/2023
**DOCUMENT NOT CONSIDERED FINAL
 UNLESS ALL SIGNATURES COMPLETED**

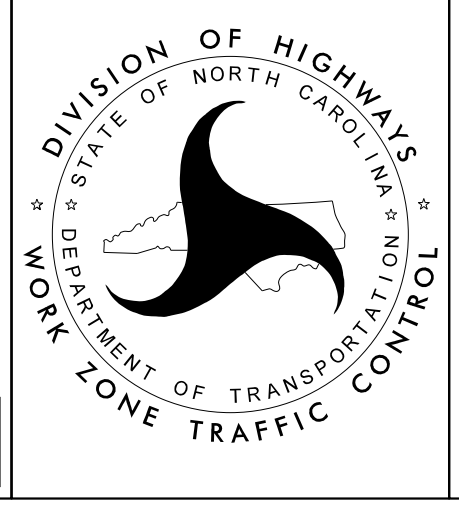

BRIDGE #911083
 US 1
 DETOURS