




**PLAN OF EXPANSION JOINT SEAL - LEFT SIDE**

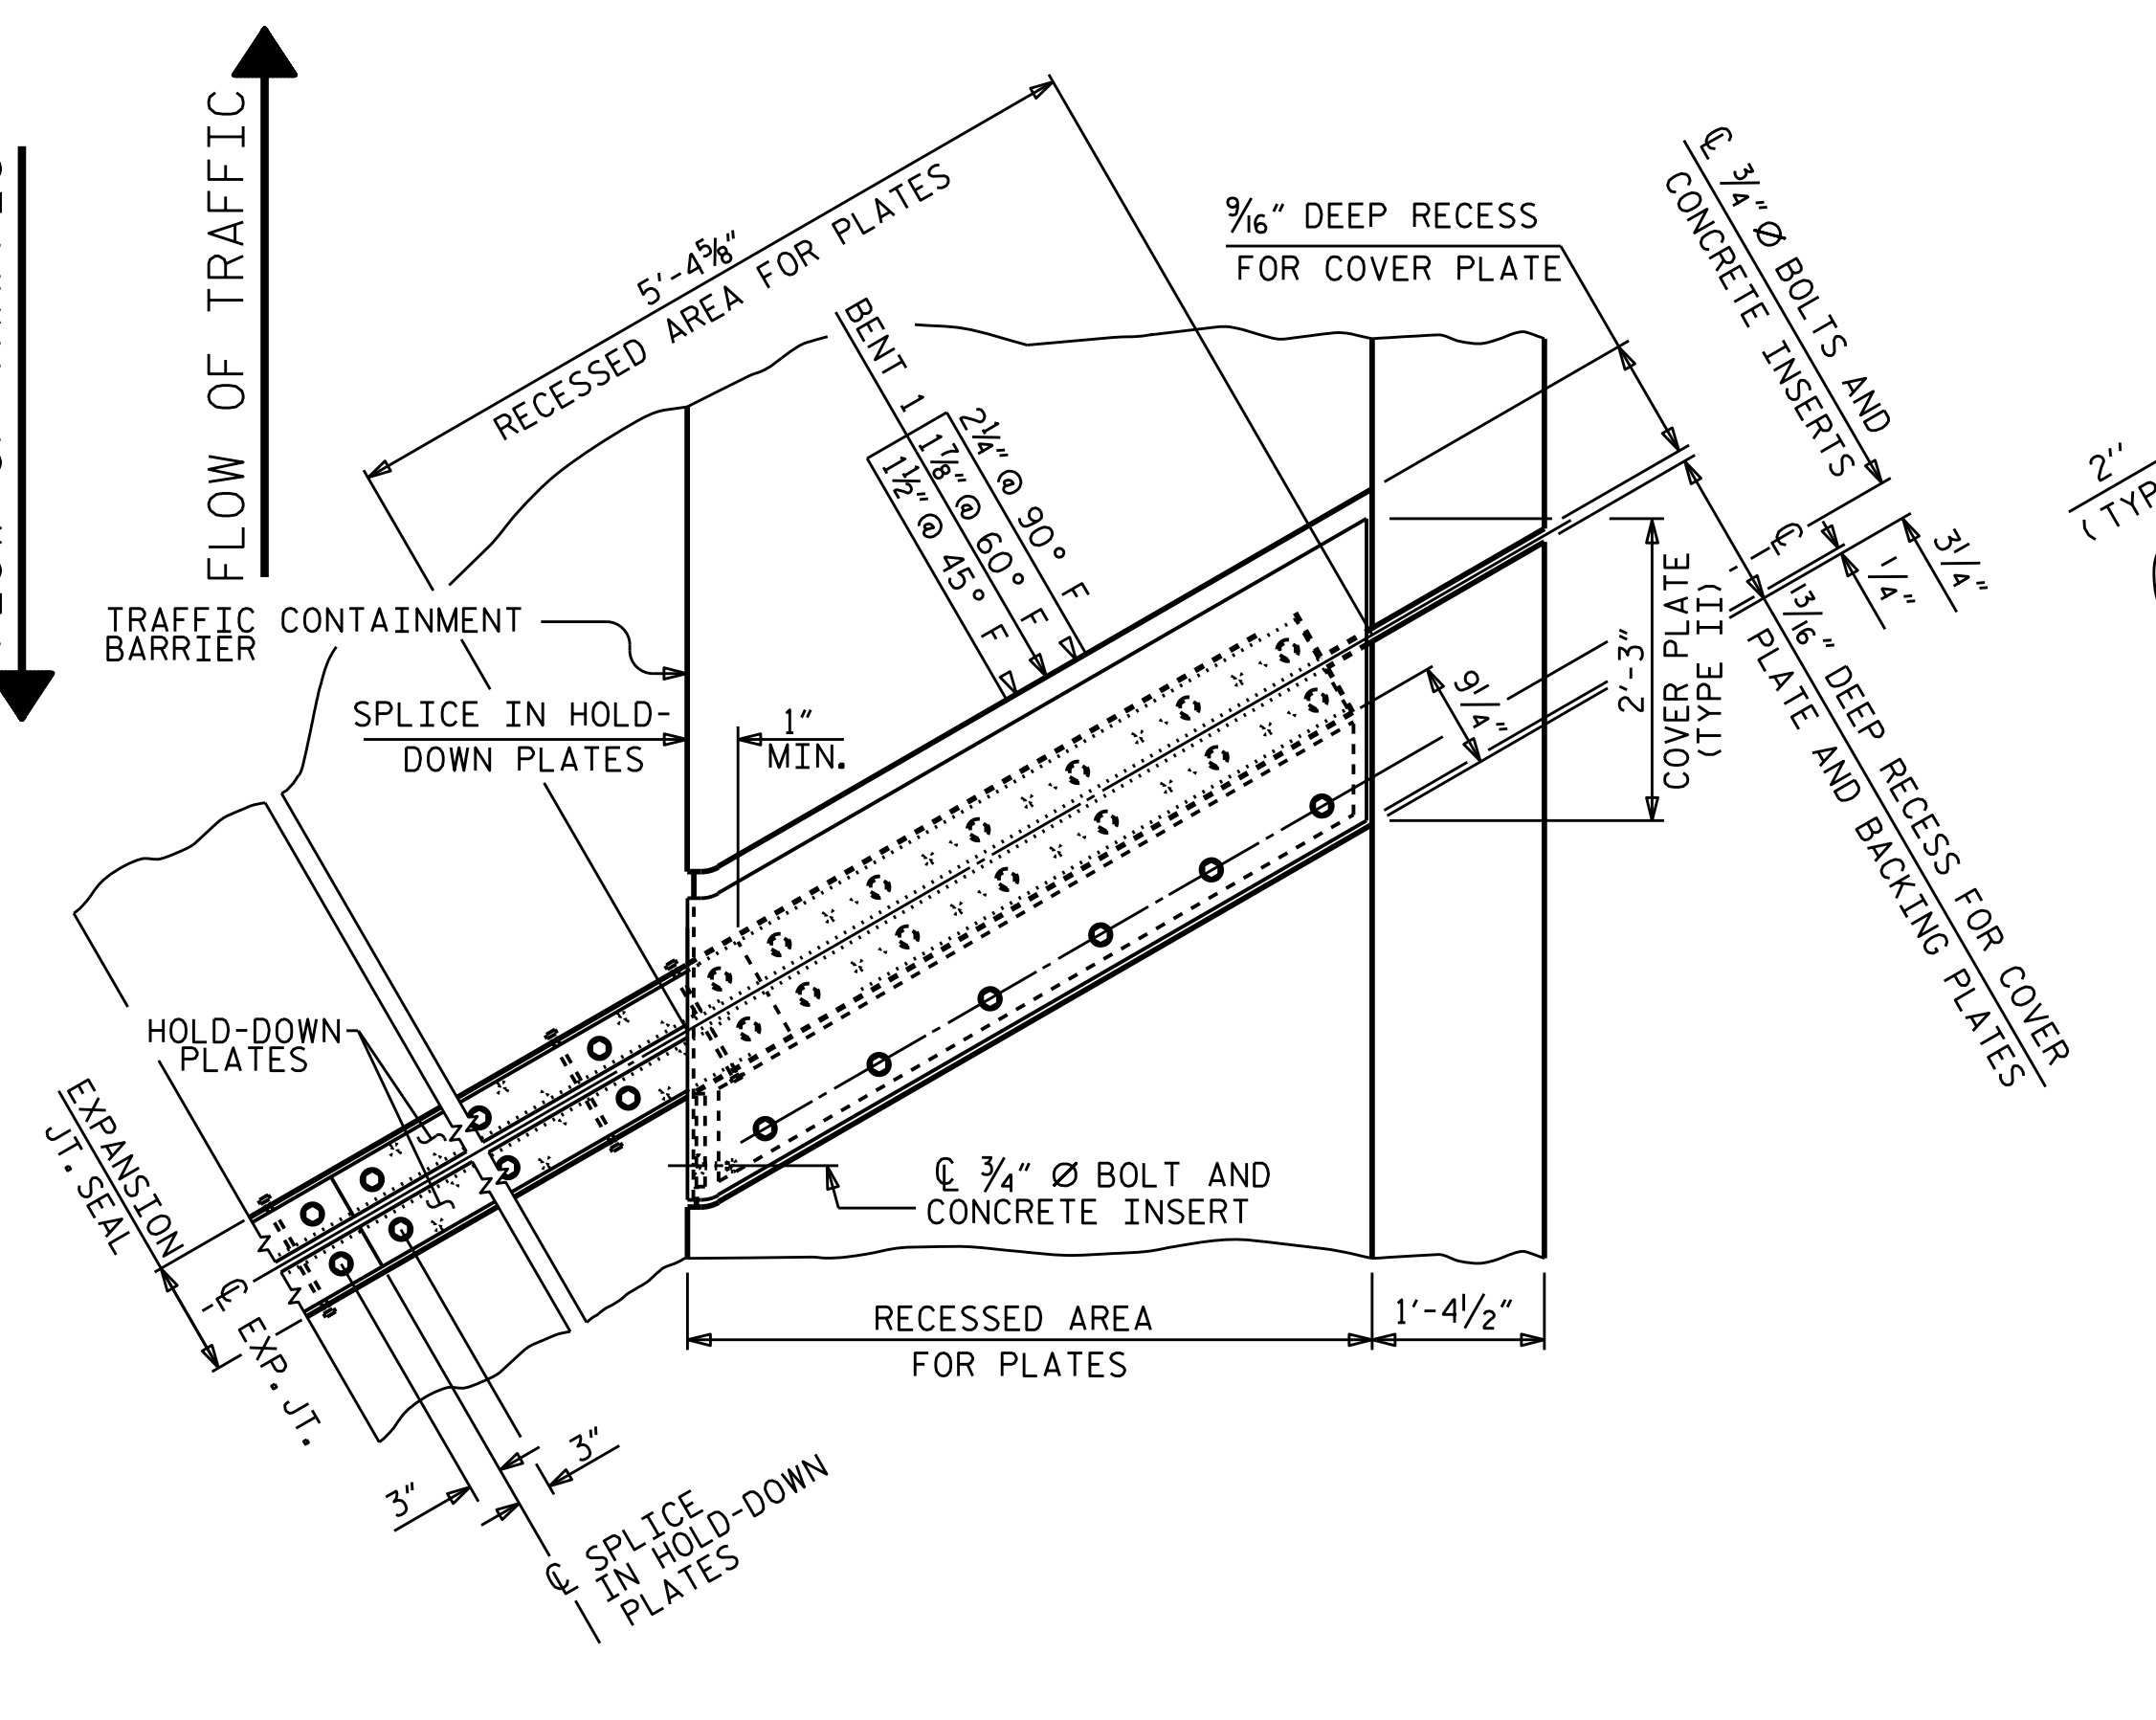

**PLAN OF EXPANSION JOINT SEAL - RIGHT SIDE**

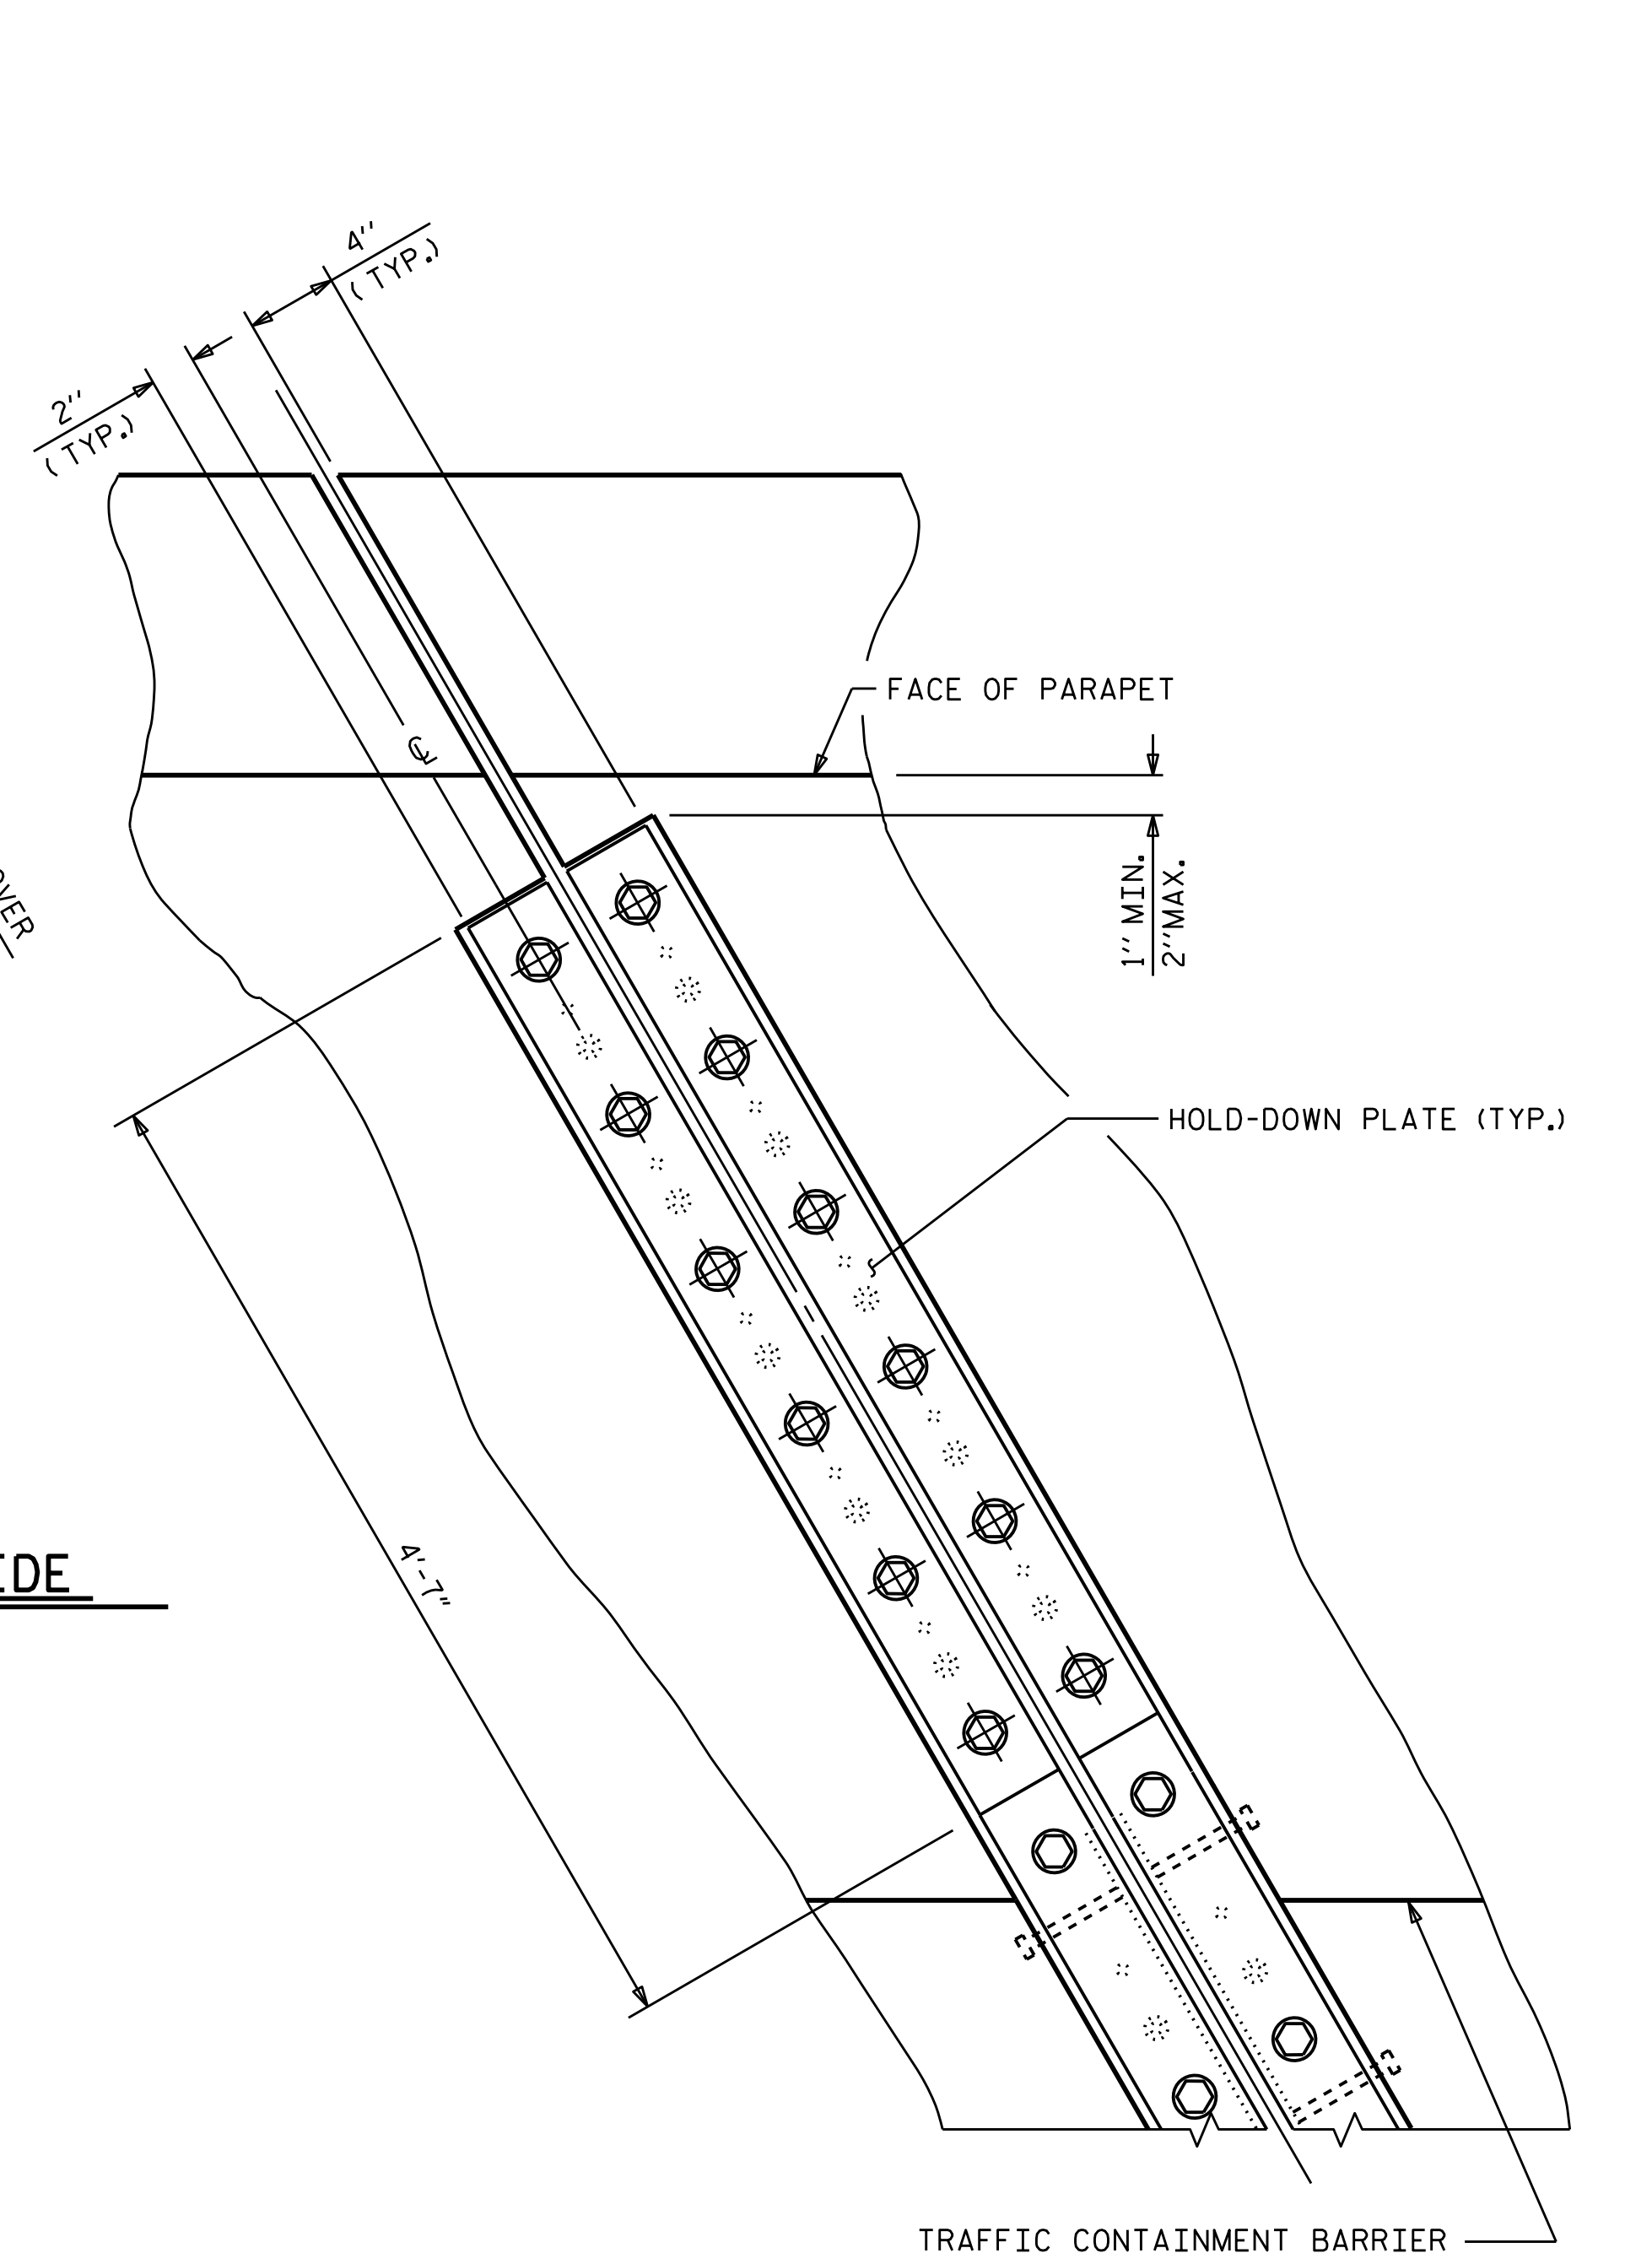

**SECTION A - A**

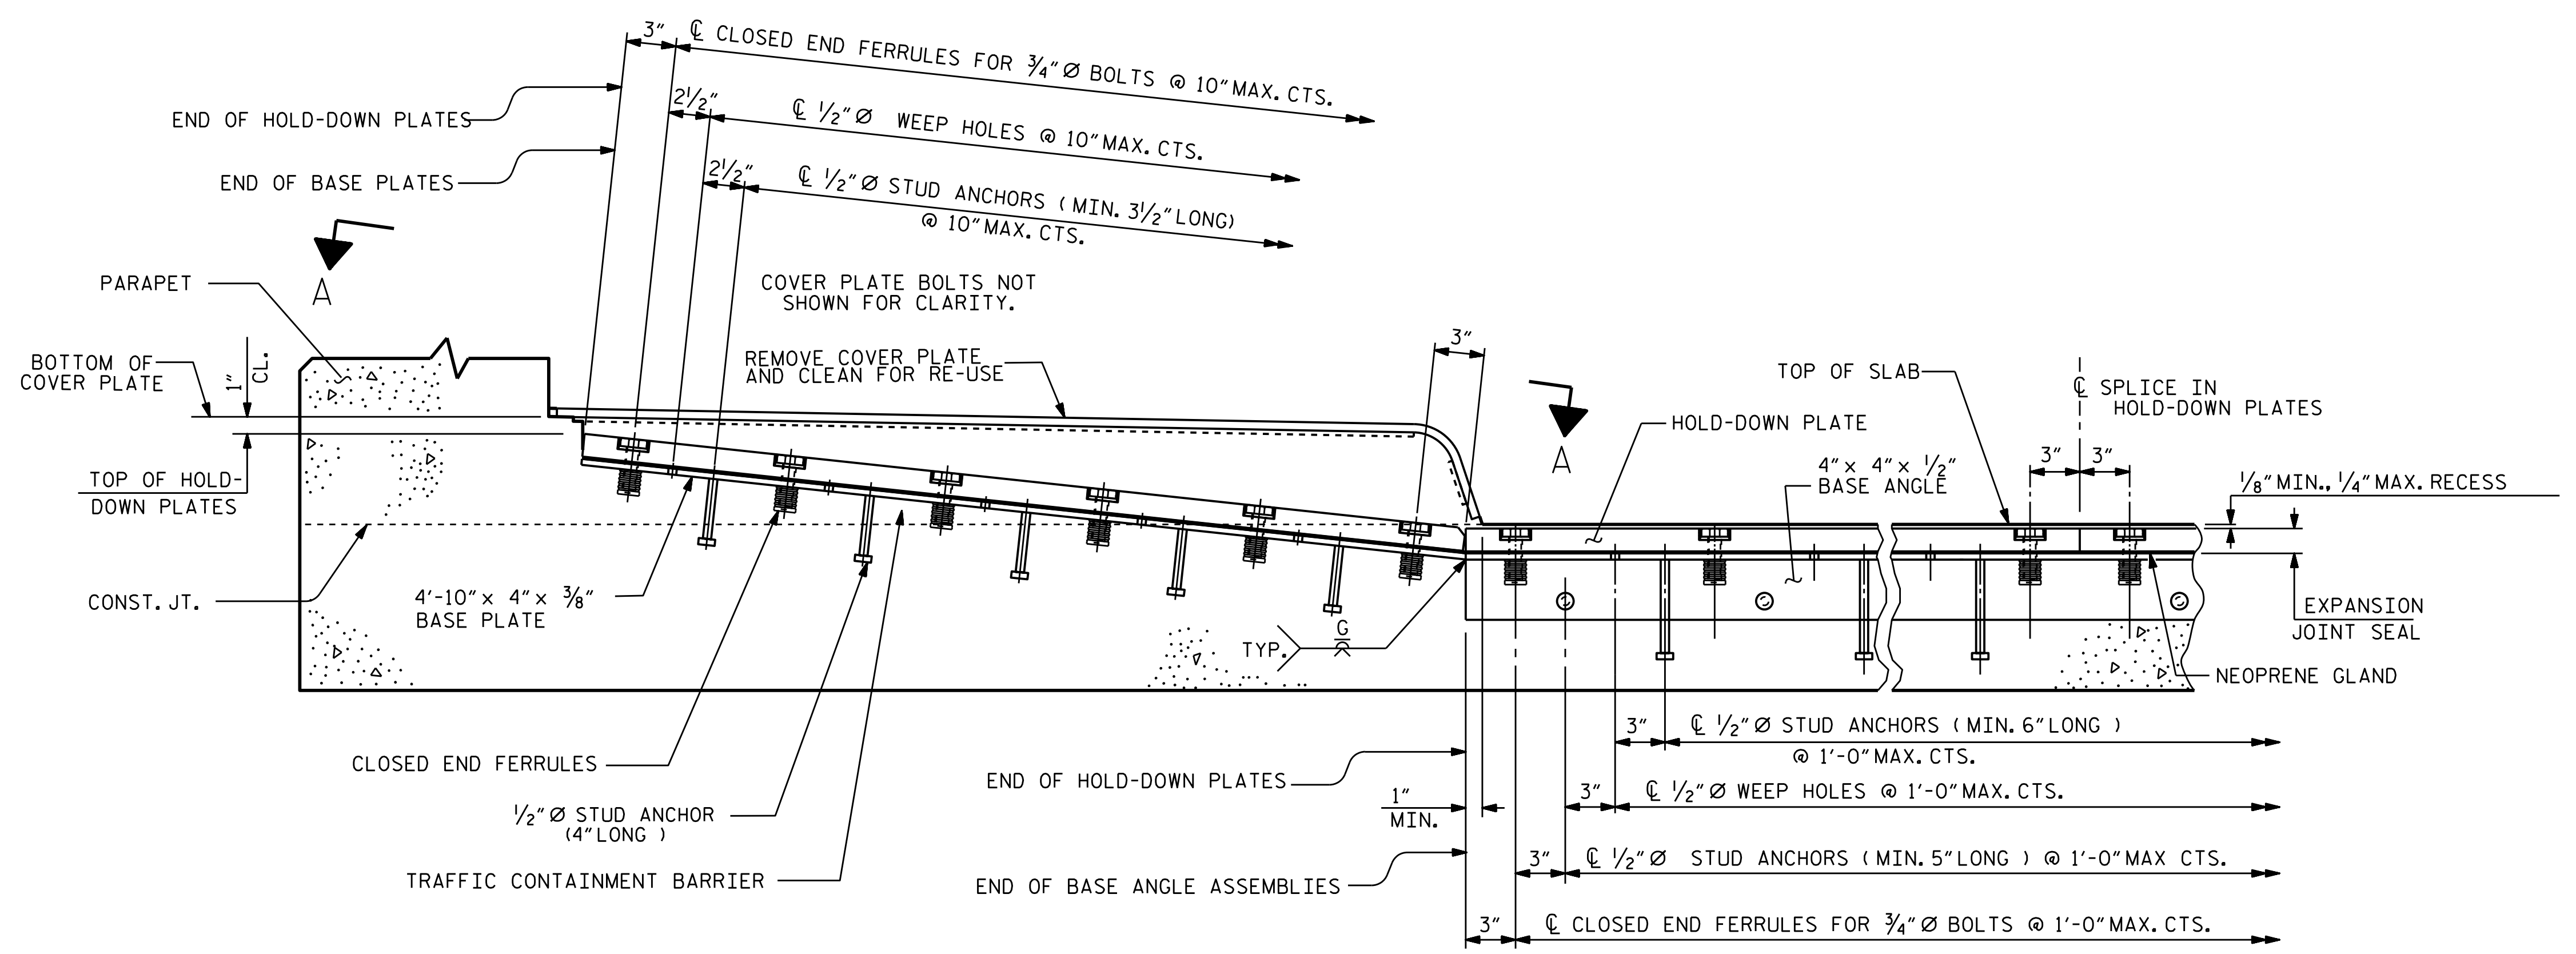

**SECTION THRU TRAFFIC CONTAINMENT BARRIER NORMAL TO JOINT**

PROJECT NO. **15BPR.124.3**  
**DURHAM** COUNTY  
 BRIDGE NO. **310306**  
 SHEET 2 OF 3



STATE OF NORTH CAROLINA  
 DEPARTMENT OF TRANSPORTATION  
 RALEIGH  
 STANDARD  
**EXPANSION JOINT SEAL  
 REPAIR DETAILS**

DRAWN BY : **R.L.PUTEK** DATE : **11/2022**  
 CHECKED BY : **A.Y.GODFREY** DATE : **11/2022**  
 DESIGN ENGINEER OF RECORD : **N.A. PIERCE** DATE : **12/2022**

DOCUMENT NOT CONSIDERED  
 FINAL UNLESS ALL  
 SIGNATURES COMPLETED

REVISIONS						SHEET NO. S1-07
NO.	BY:	DATE:	NO.	BY:	DATE:	
1			3			TOTAL SHEETS 15
2			4			