




PLAN OF EXPANSION JOINT SEAL - LEFT SIDE

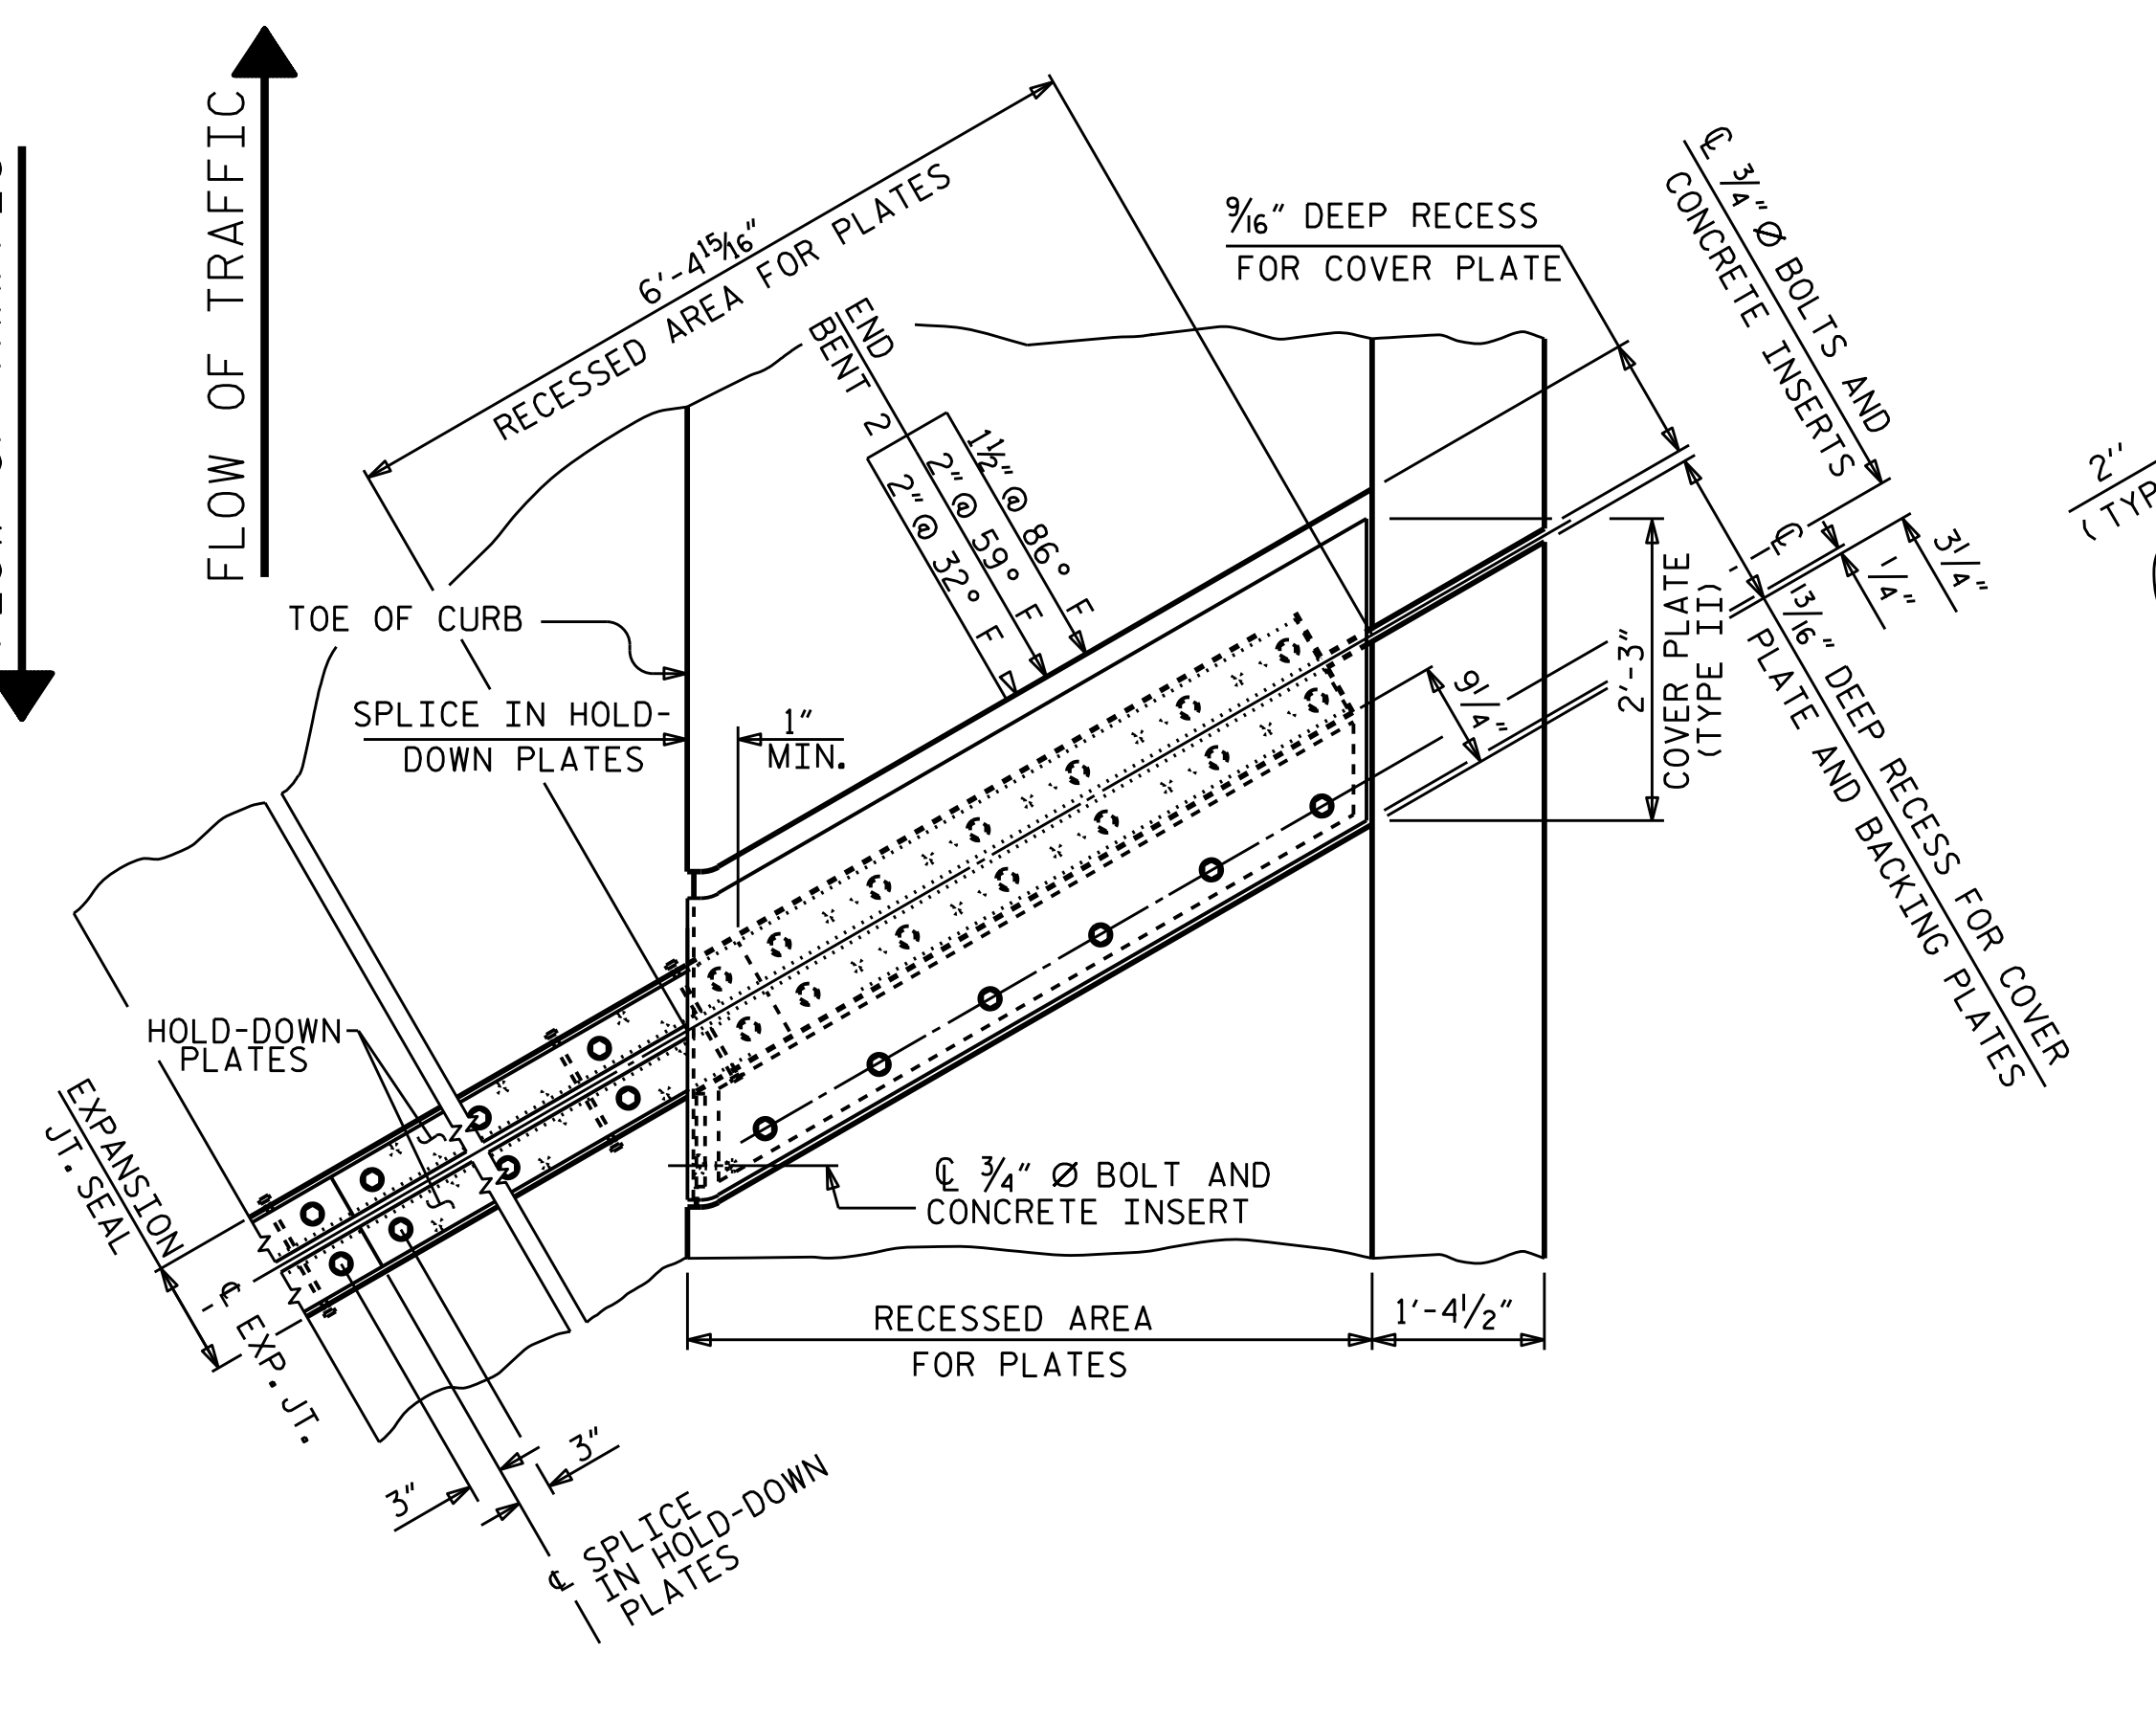

PLAN OF EXPANSION JOINT SEAL - RIGHT SIDE

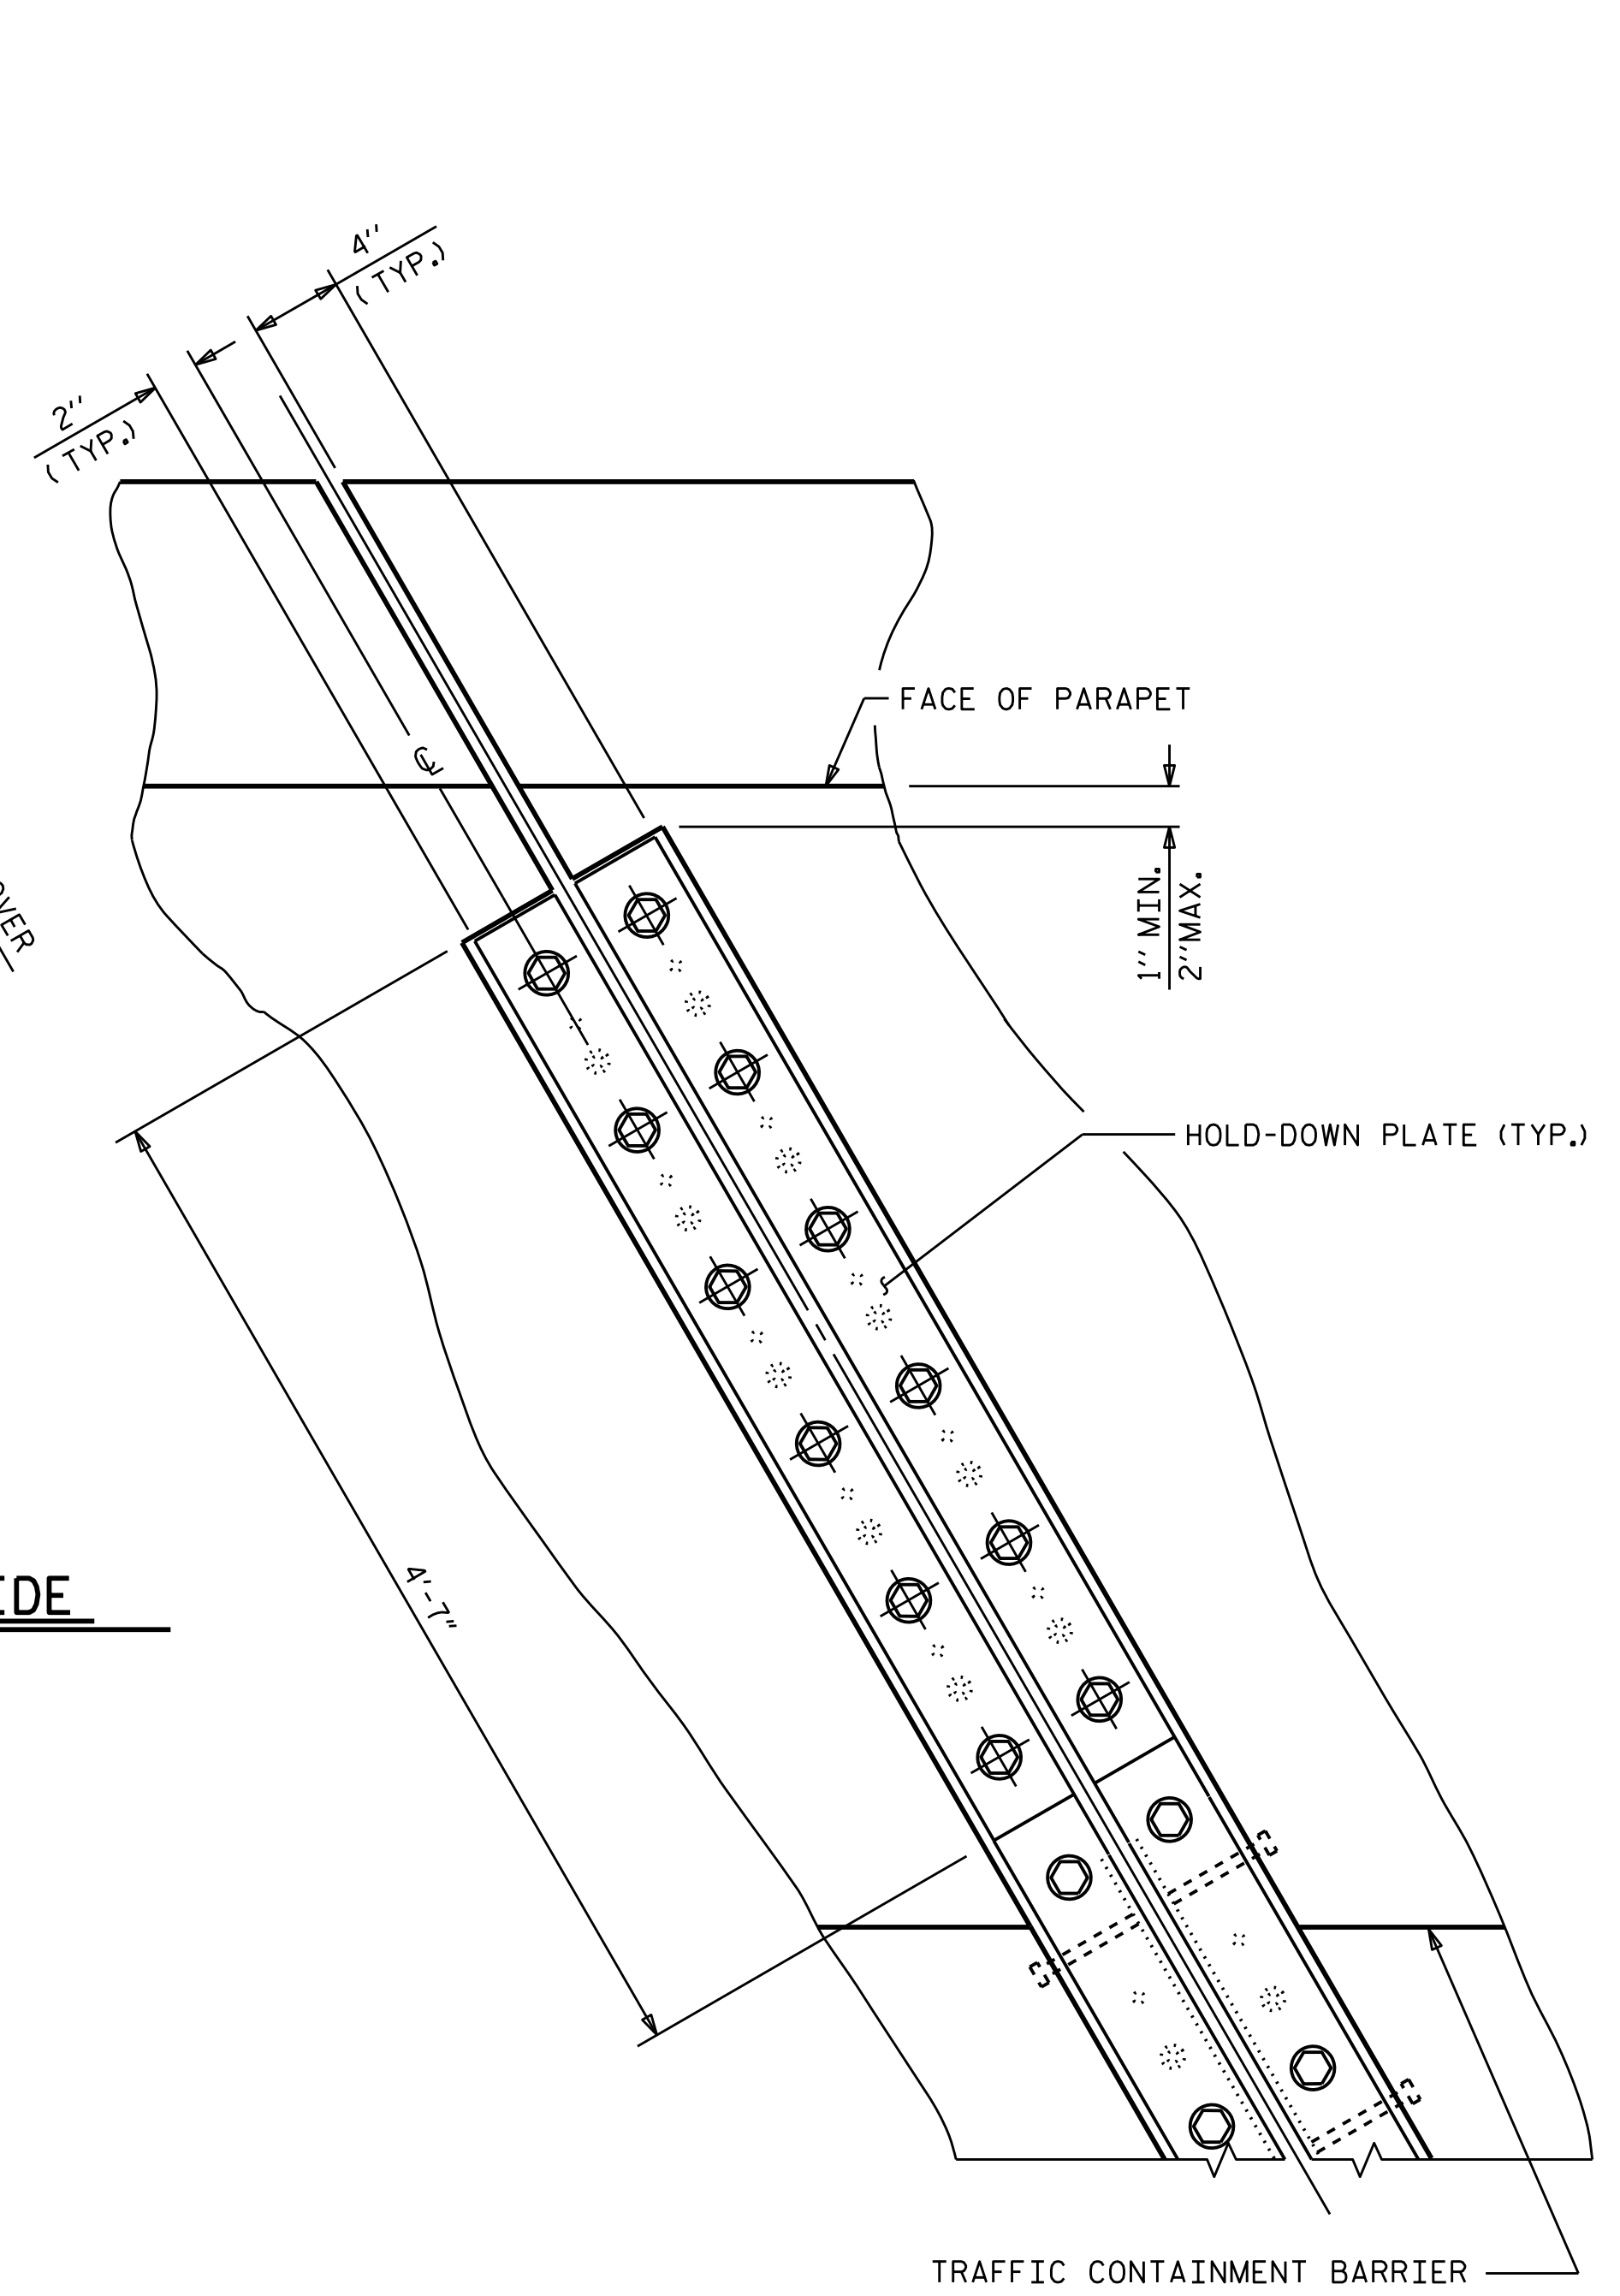

TRAFFIC CONTAINMENT BARRIER

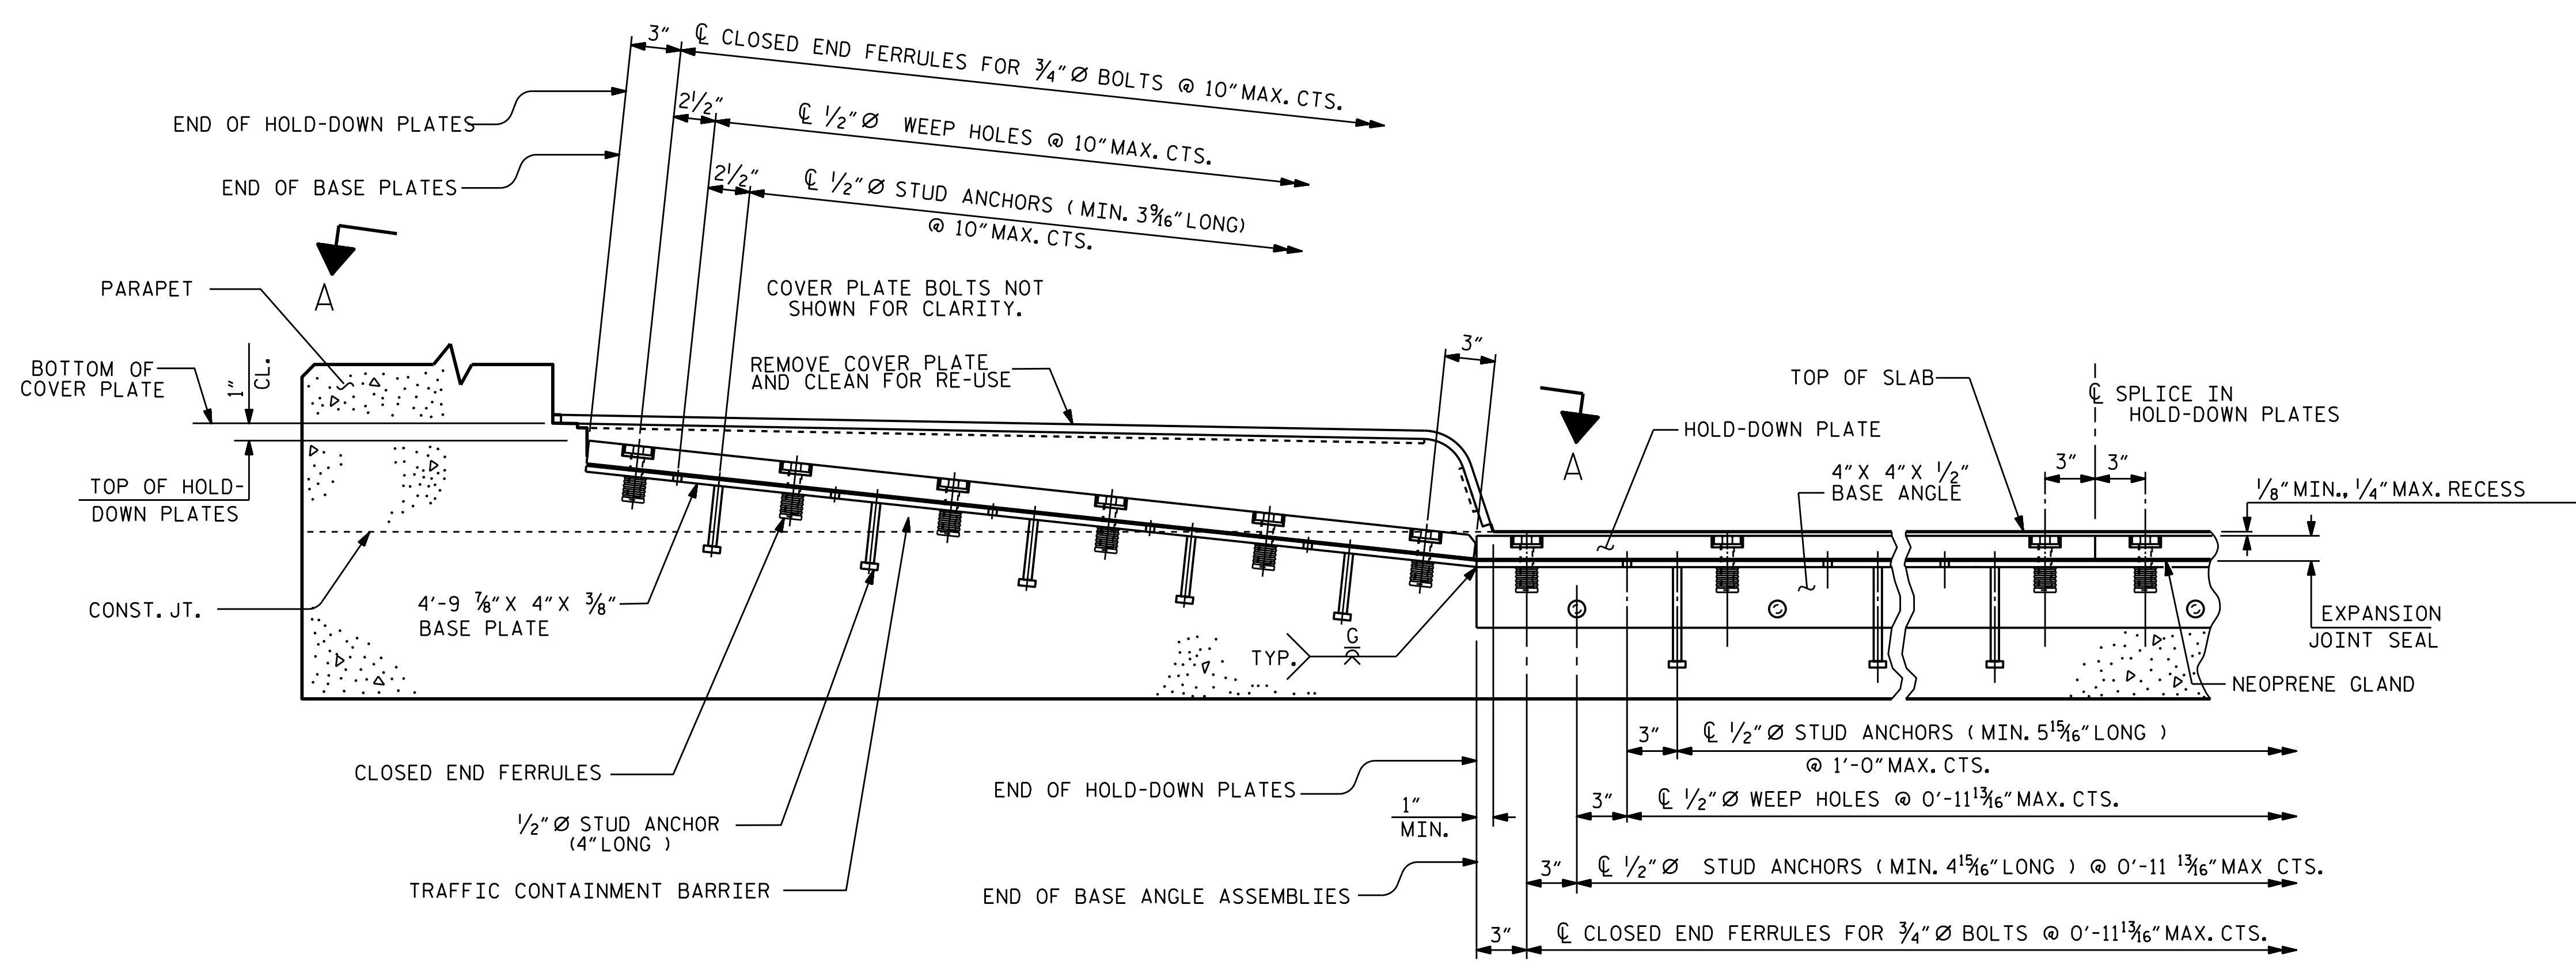

SECTION THRU SIDEWALK NORMAL TO JOINT

SECTION A - A

PROJECT NO. **15BPR.124.3**  
**WAKE** COUNTY  
 BRIDGE NO. **911039**

SHEET 2 OF 2



STATE OF NORTH CAROLINA  
 DEPARTMENT OF TRANSPORTATION  
 RALEIGH  
 STANDARD  
**EXPANSION JOINT SEAL  
 REPAIR DETAILS**

DRAWN BY : **A.Y. GODFREY** DATE : **11/2022**  
 CHECKED BY : **N.A. PIERCE** DATE : **11/2022**  
 DESIGN ENGINEER OF RECORD : **N.A. PIERCE** DATE : **12/2022**

6/22/2023  
 R:\Structures\Plans\15BPR124\402.013.15BPR124\_SMU\_JT01A\_S2-07\_911039.dgn  
 aygodfrey

DOCUMENT NOT CONSIDERED  
 FINAL UNLESS ALL  
 SIGNATURES COMPLETED

REVISIONS						SHEET NO. S2-07
NO.	BY:	DATE:	NO.	BY:	DATE:	
1			3			TOTAL SHEETS 18
2			4			