




NOTES
 SEE TRAFFIC MANAGEMENT PLANS FOR LANE WIDTHS, SEQUENCING, AND OTHER TRAFFIC CONTROL MEASURES FOR SURFACE PREPARATION AND SILANE DECK TREATMENT APPLICATION.

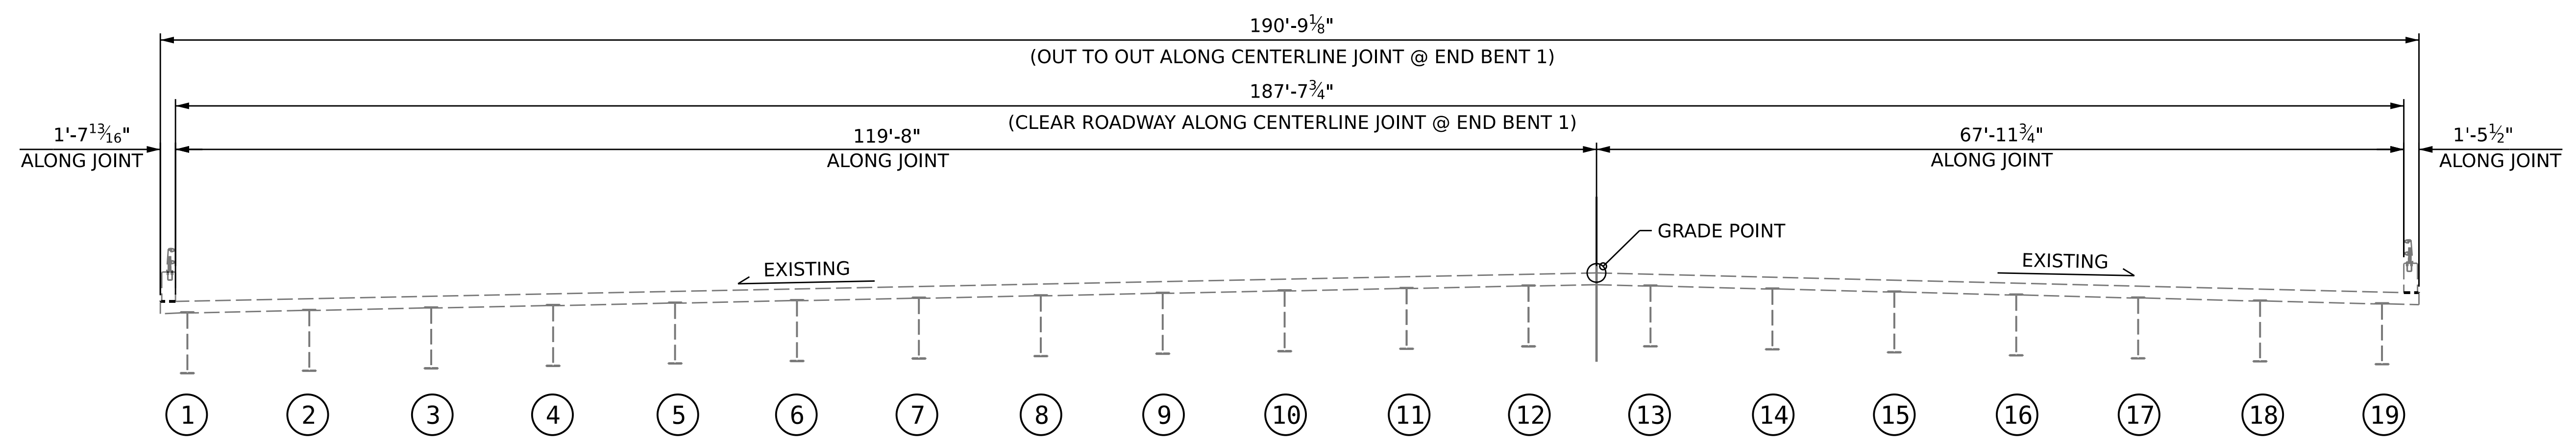


TYPICAL SECTION
 (EXISTING AT END BENT 1 SHOWN)

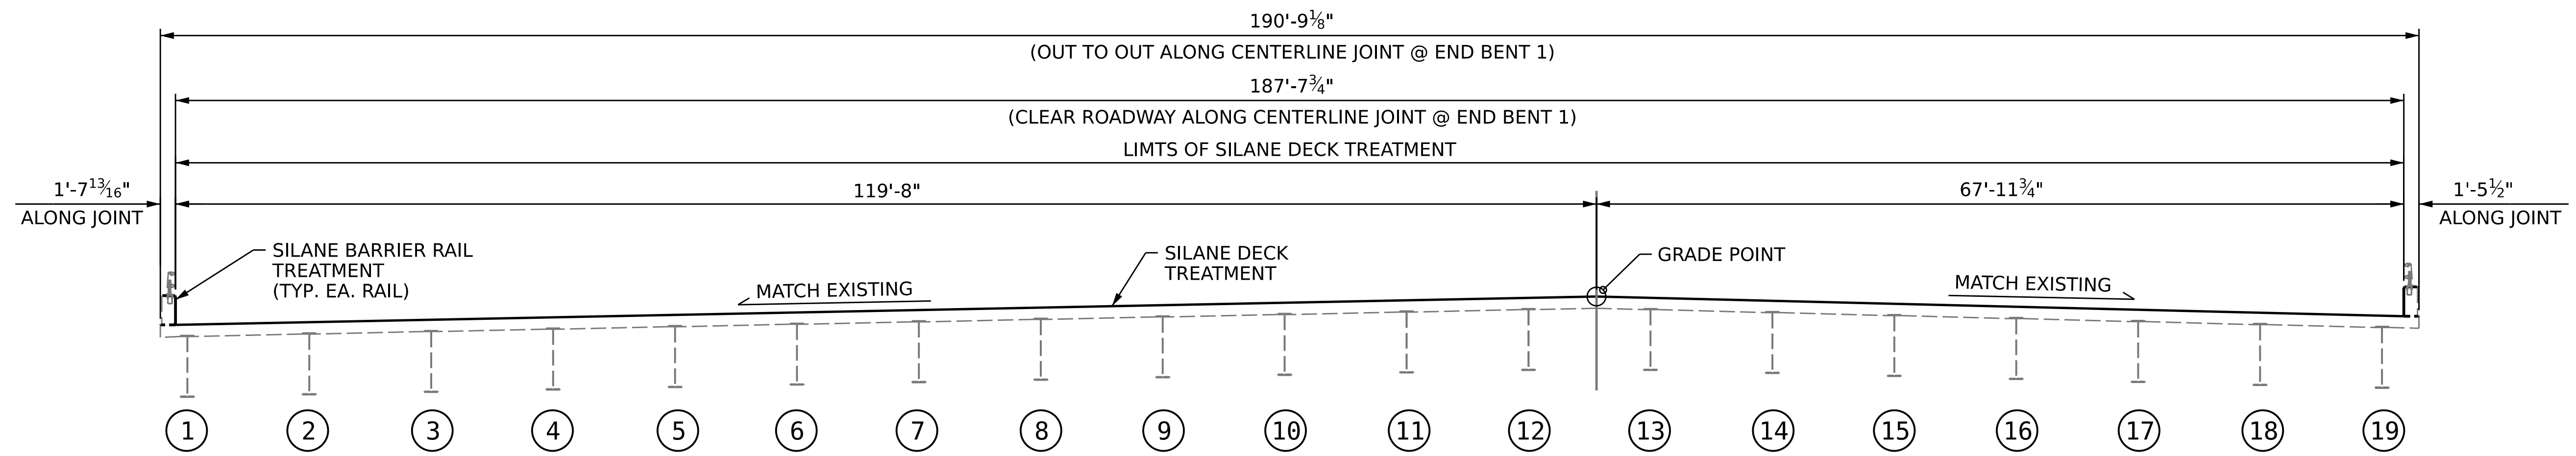

TYPICAL SECTION
 (PROPOSED AT END BENT 1 SHOWN)

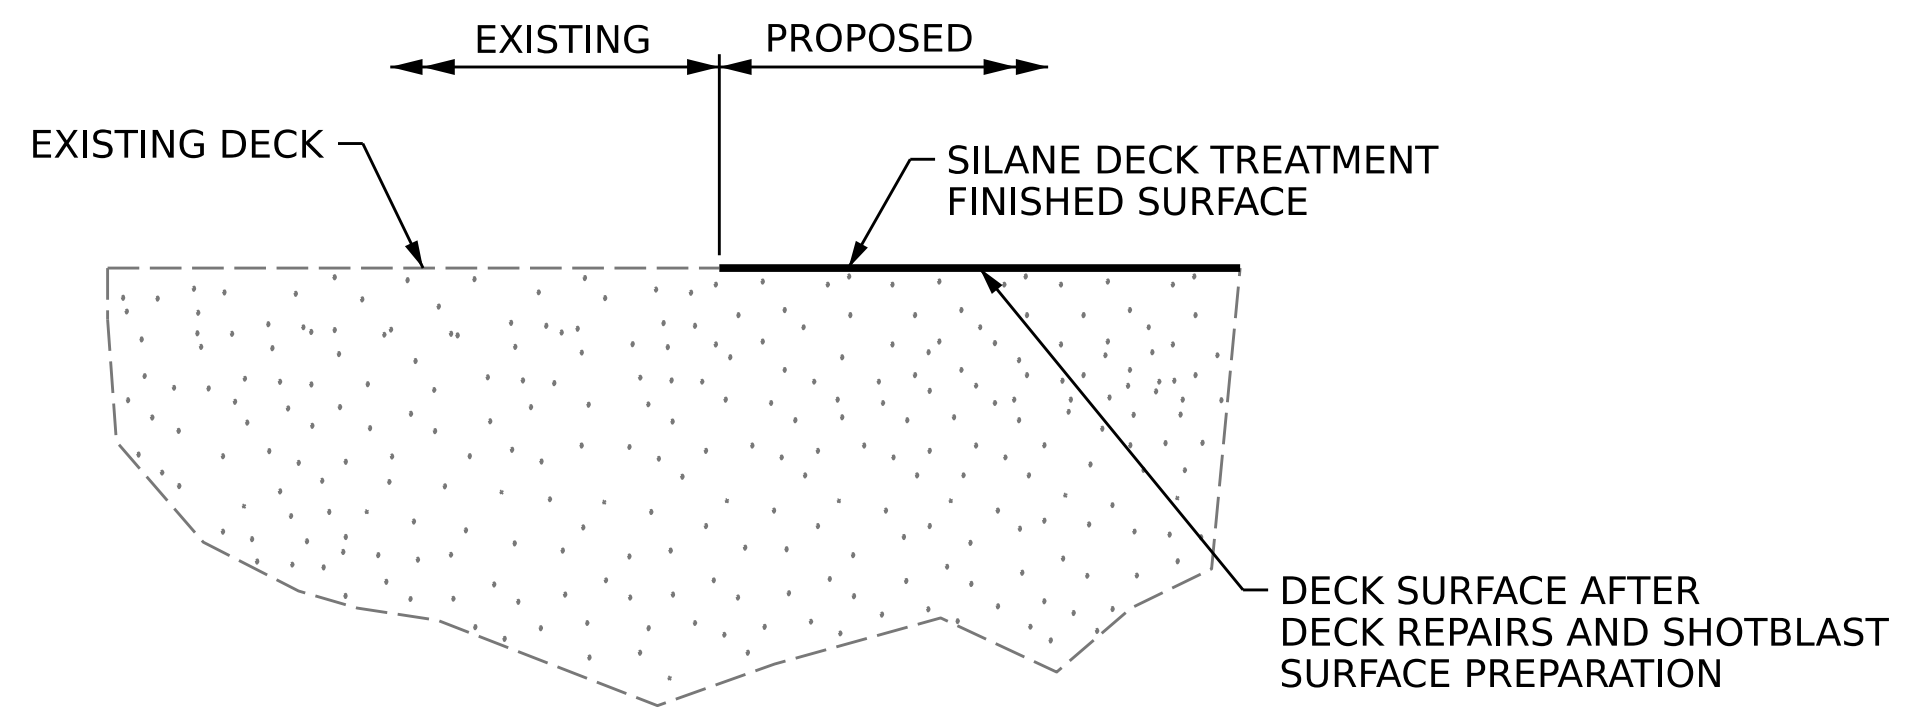

DETAIL FOR SILANE DECK TREATMENT

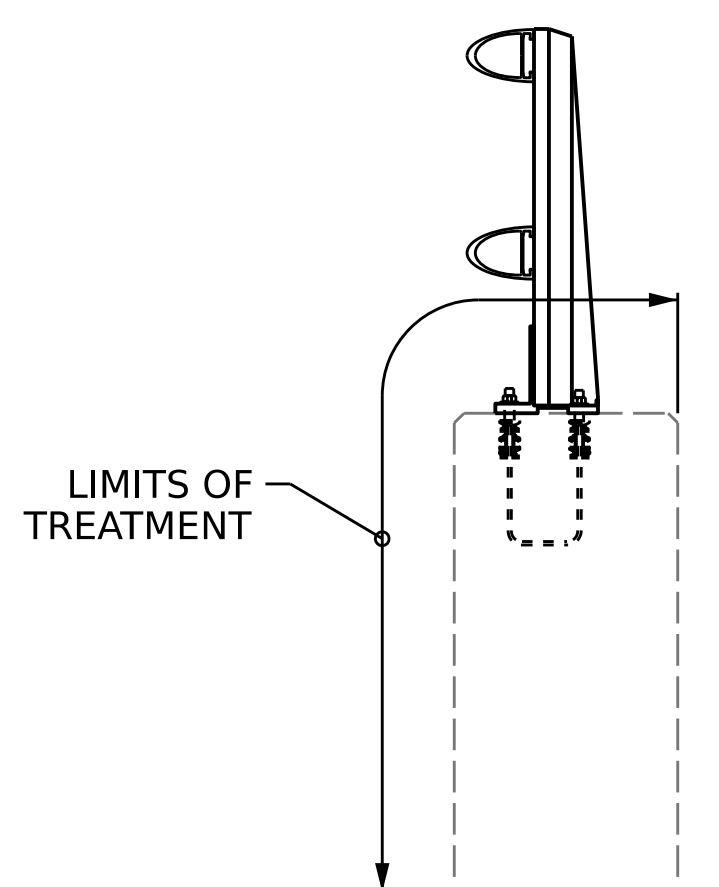

DETAIL FOR SILANE BARRIER RAIL TREATMENT



PROJECT NO. **15BPR.124.3**
WAKE COUNTY
 BRIDGE NO. **911083**

STATE OF NORTH CAROLINA
 DEPARTMENT OF TRANSPORTATION
 RALEIGH

TYPICAL SECTION

DRAWN BY : N.A. PIERCE DATE : 03/2022
 CHECKED BY : R.L. PUTEK DATE : 10/2022
 DESIGN ENGINEER OF RECORD : N.A. PIERCE DATE : 12/2022

REVISIONS						SHEET NO. S3-02 TOTAL SHEETS 12
NO.	BY:	DATE:	NO.	BY:	DATE:	
1			3			
2			4			

DOCUMENT NOT CONSIDERED FINAL UNLESS ALL SIGNATURES COMPLETED