



NOTES


SEE TRANSPORTATION MANAGEMENT PLANS FOR LANE WIDTHS, SEQUENCING AND OTHER TRAFFIC CONTROL MEASURES FOR STAGING OF OVERLAY SURFACE PREPARATION AND SILANE DECK TREATMENT.

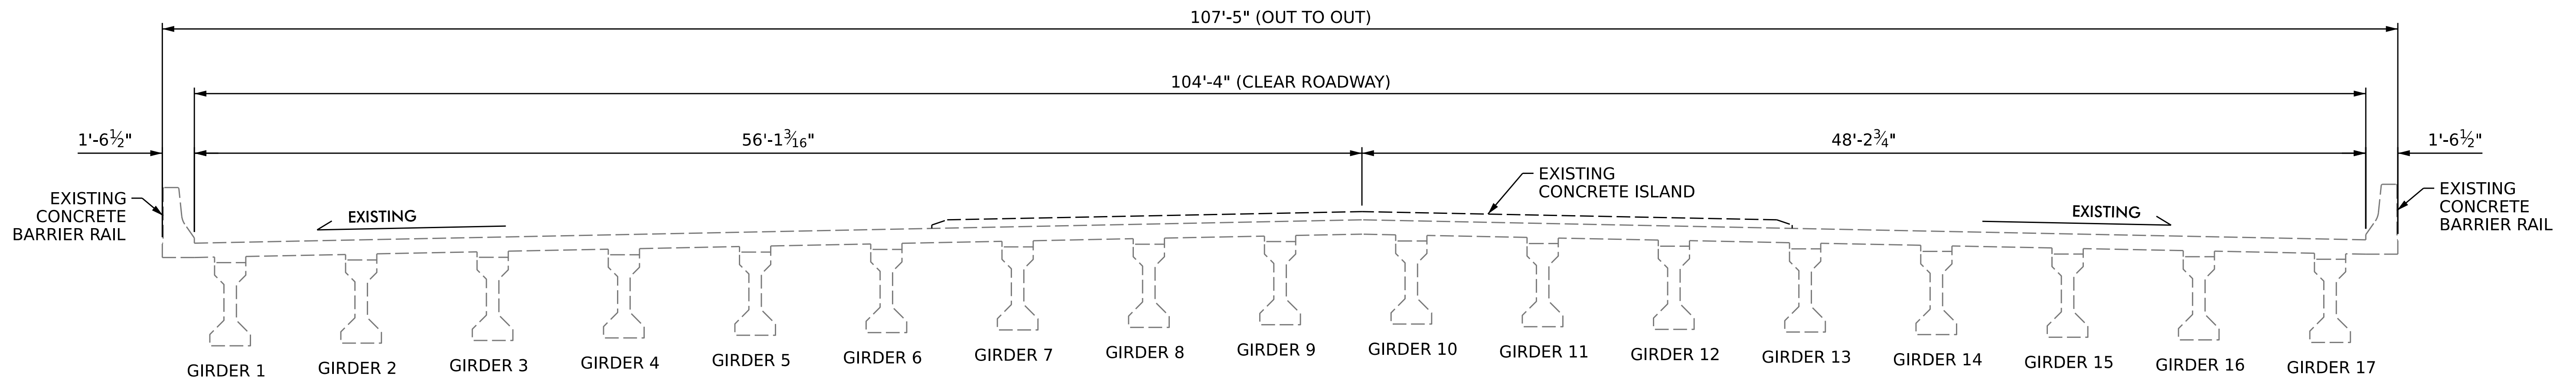


TYPICAL SECTION
EXISTING (SHOWN AT SPAN C & D)

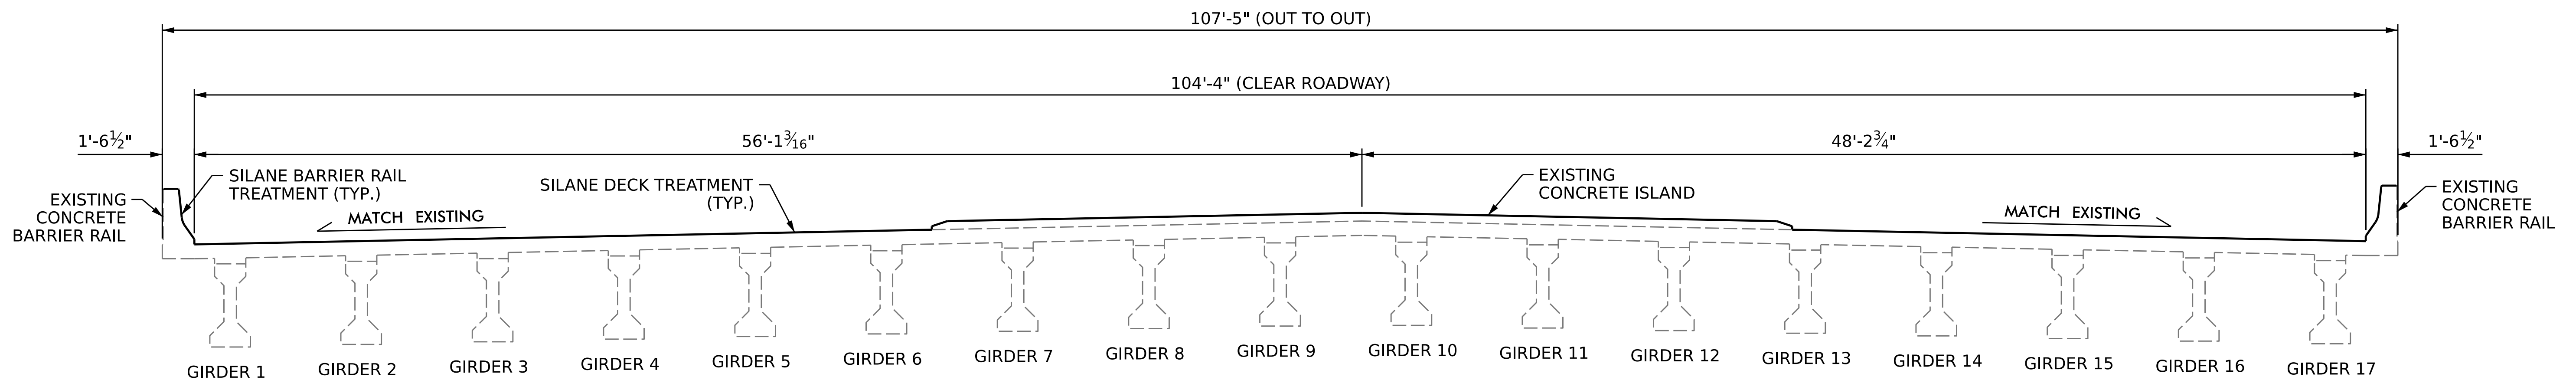

TYPICAL SECTION
PROPOSED (SHOWN AT SPAN C & D)

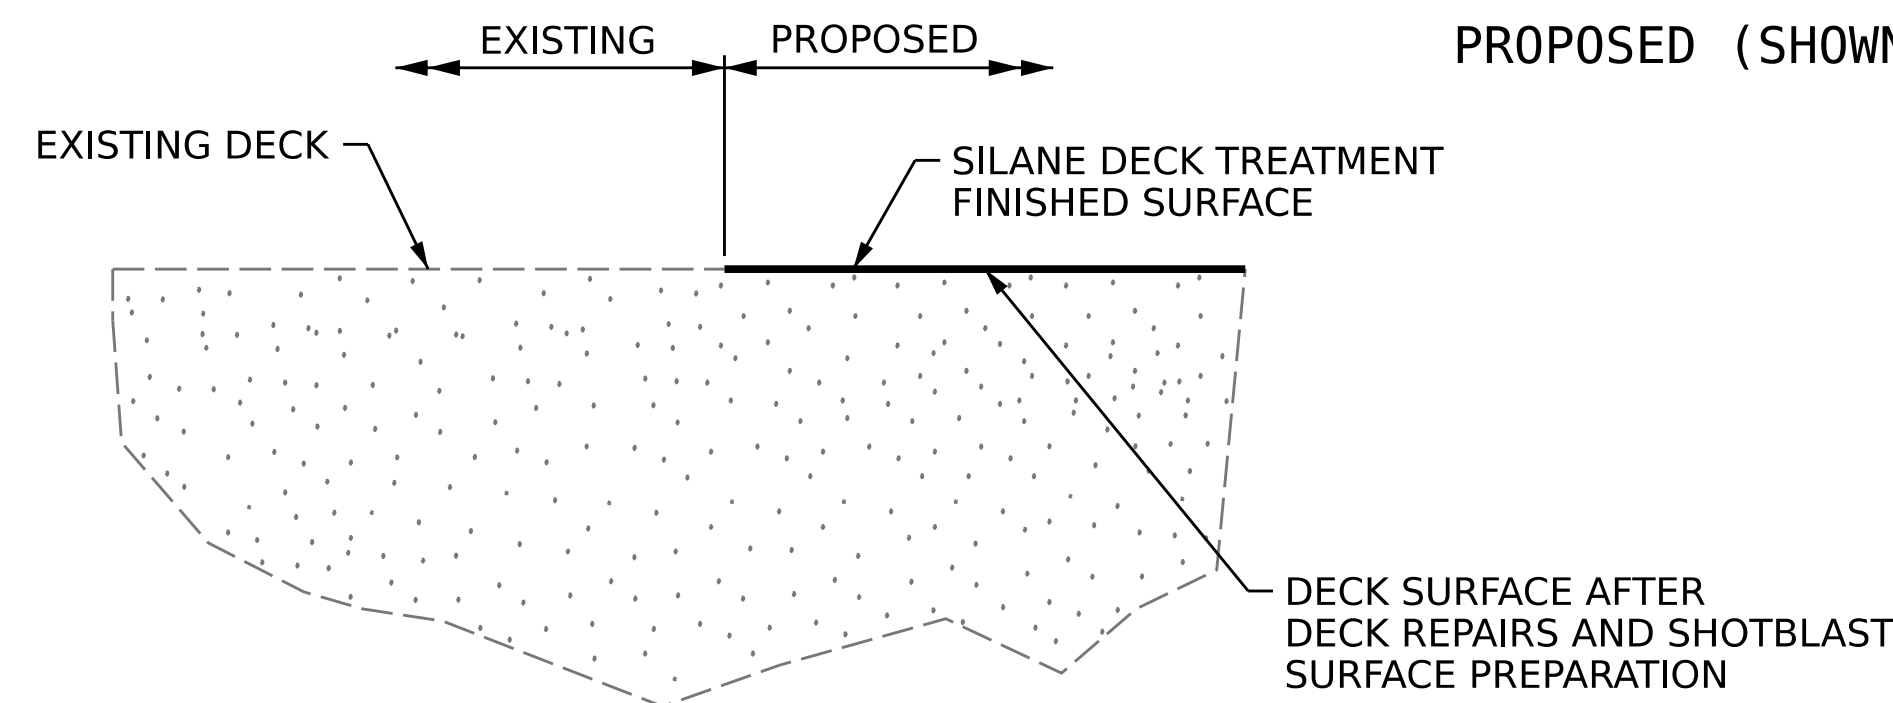


DETAIL FOR SILANE DECK TREATMENT

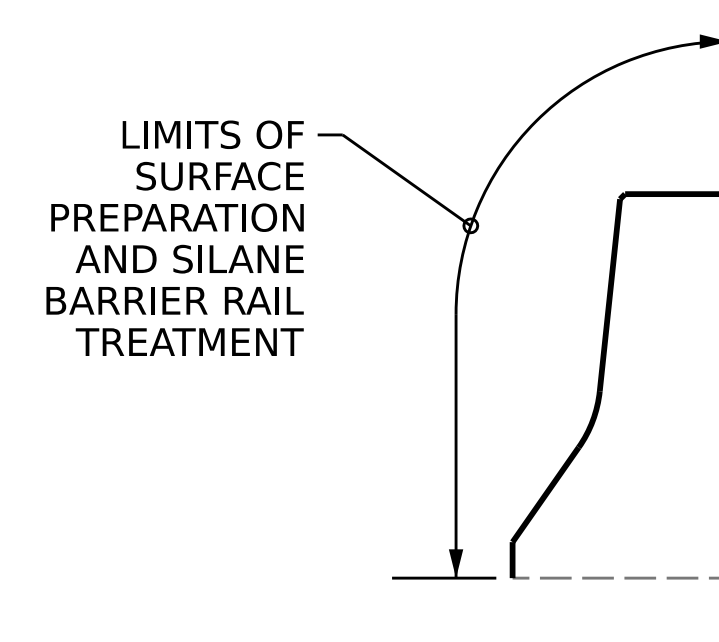

DETAIL FOR SILANE BARRIER RAIL TREATMENT

PROJECT NO. **15BPR.124.3**
WAKE COUNTY
BRIDGE NO. **911084**

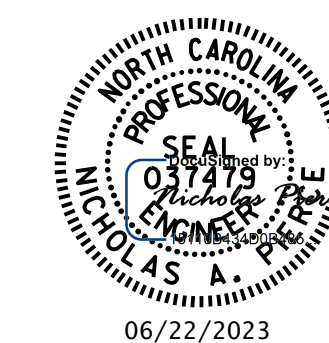

STATE OF NORTH CAROLINA
DEPARTMENT OF TRANSPORTATION
RALEIGH

TYPICAL SECTION

DRAWN BY : D.A. CANTRELL DATE : 03/2021
CHECKED BY : A.Y. GODFREY DATE : 10/2022
DESIGN ENGINEER OF RECORD : N.A. PIERCE DATE : 12/2022

DOCUMENT NOT CONSIDERED FINAL UNLESS ALL SIGNATURES COMPLETED

REVISIONS						SHEET NO. S4-02 TOTAL SHEETS 21
NO.	BY:	DATE:	NO.	BY:	DATE:	
1			3			
2			4			