


8/17/99

FINAL PAVEMENT SCHEDULE	
C1	1.5" S9.5B
C2	3" S9.5B
D1	4" I19.0C
E1	4" B25.0C
R1	2'-6" C&G
R2	1'-6" C&G
R4	9"X18" CURB
R5	5" ISLAND
R6	7" CONCRETE
S1	4" SIDEWALK
T	EARTH MATERIAL
U	EXIST. PAVEMENT
W	WEDGING


NOTE: PAVEMENT EDGES ARE 1:1 UNLESS SHOWN OTHERWISE

PROJECT REFERENCE NO. <i>R-5799</i>	SHEET NO. <i>2A-4</i>
ROADWAY DESIGN ENGINEER <i>Michael J. ...</i>	PAVEMENT DESIGN ENGINEER <i>Spot ...</i>
7/12/2023	7/13/2023

DOCUMENT NOT CONSIDERED FINAL UNLESS ALL SIGNATURES COMPLETED

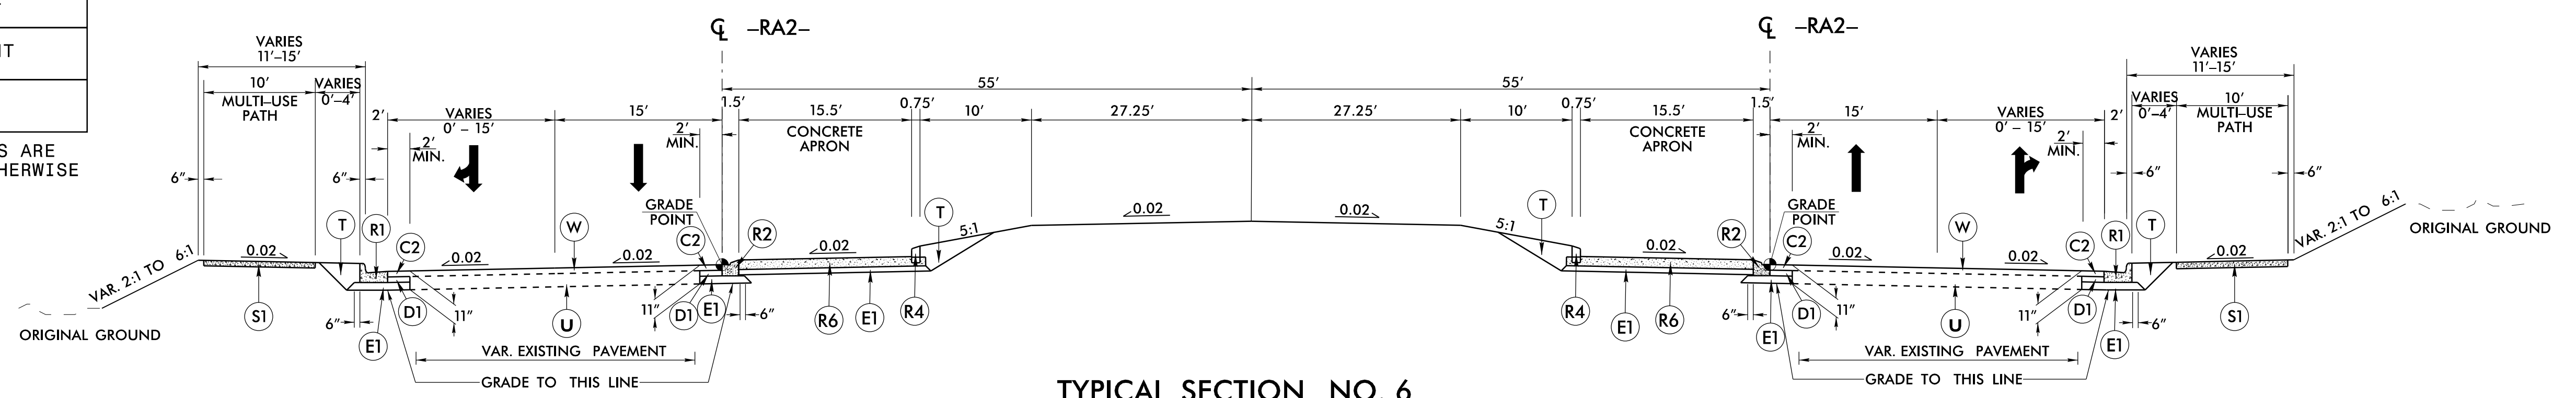

TYPICAL SECTION NO. 6
-RA2- STA. 10+00.00 TO STA. 13+45.57

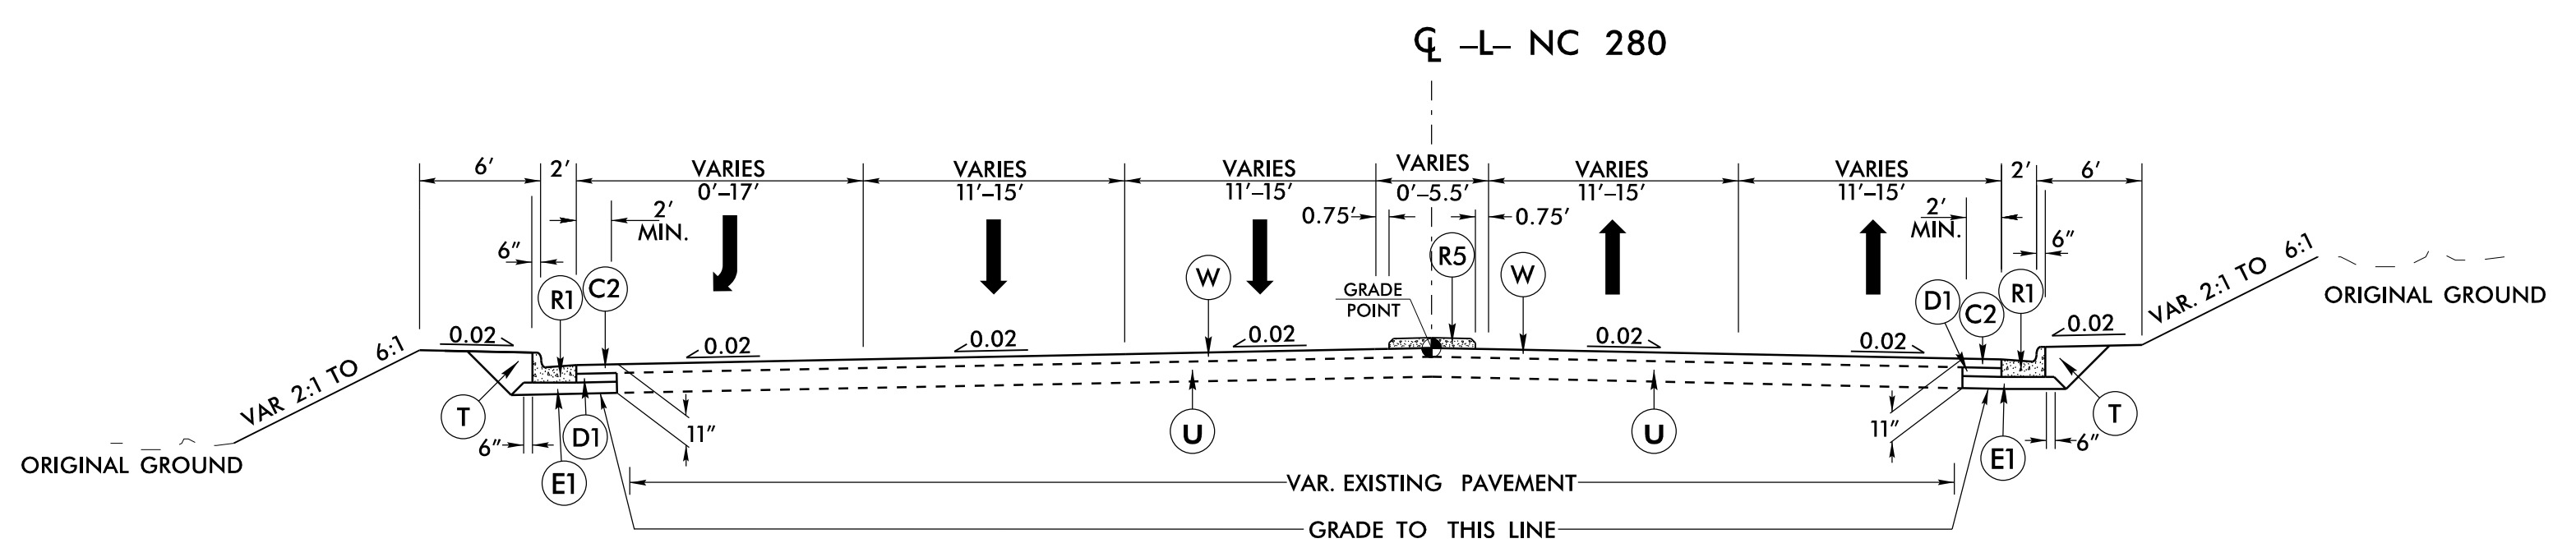

TYPICAL SECTION NO. 7
-L- NC 280 STA. 29+31.04 TO STA. 32+66.00

22 JUN 2023 15:53
 R:\Projects\2023\20230617\20230617_1553.dgn
 R:\Projects\2023\20230617\20230617_1553.dgn