
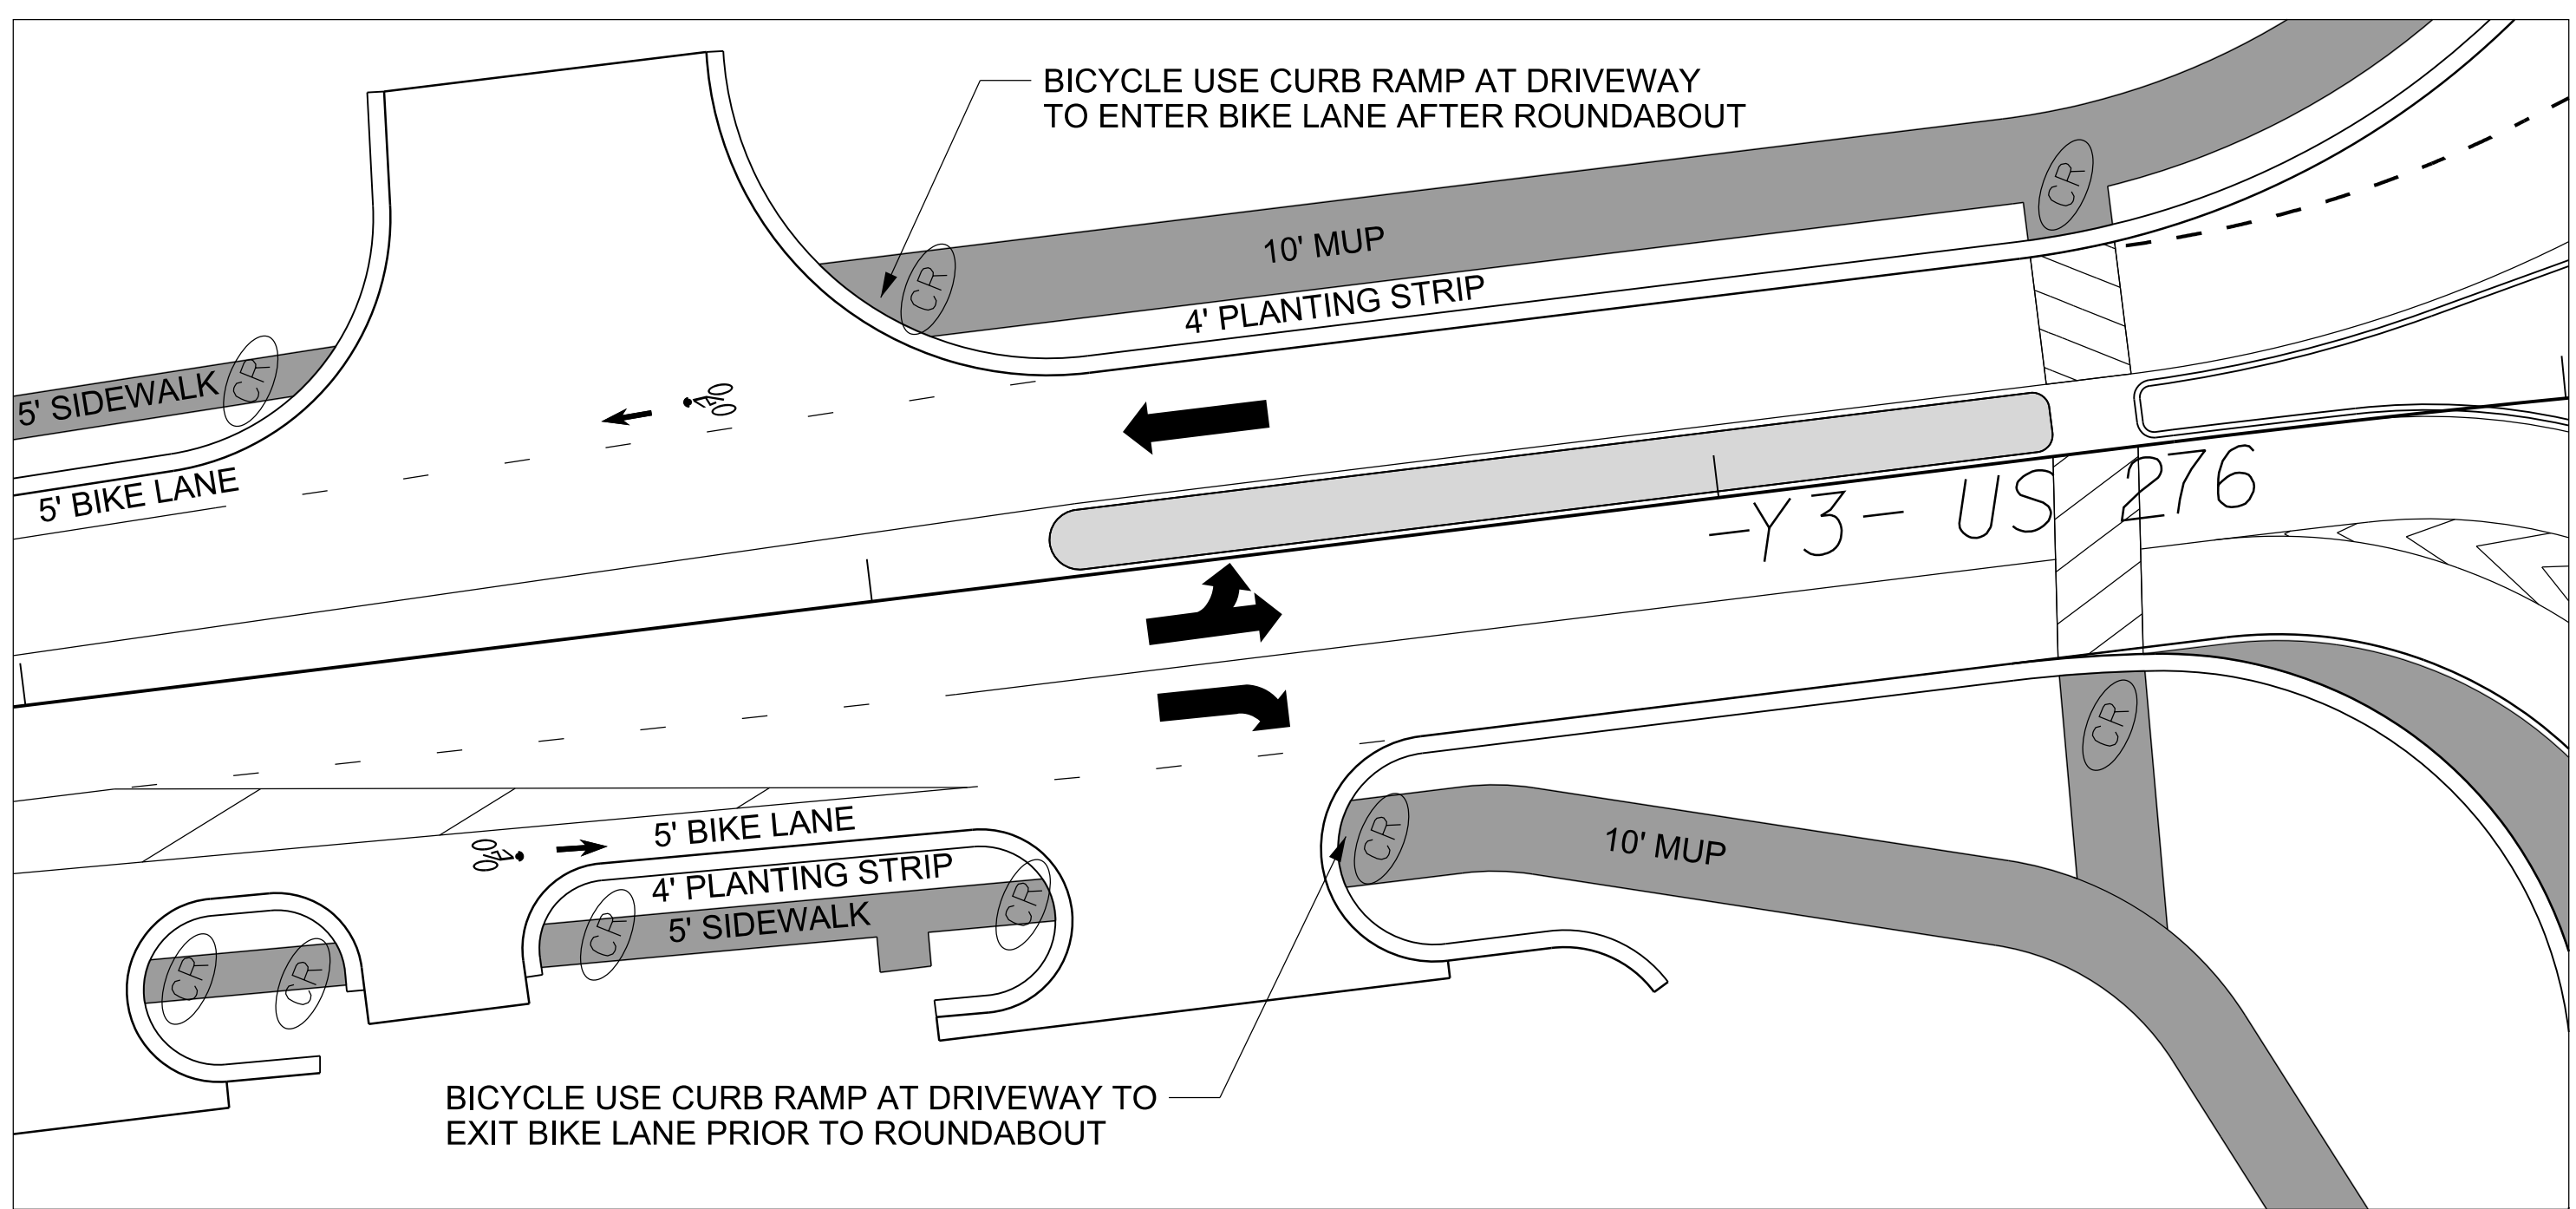
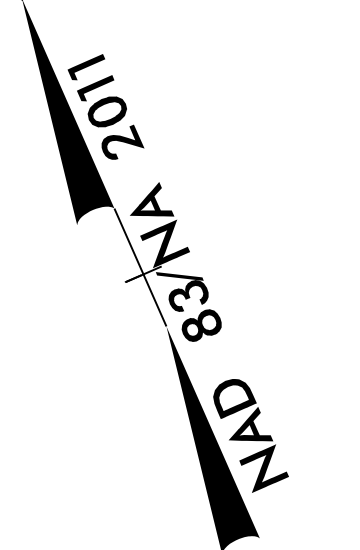
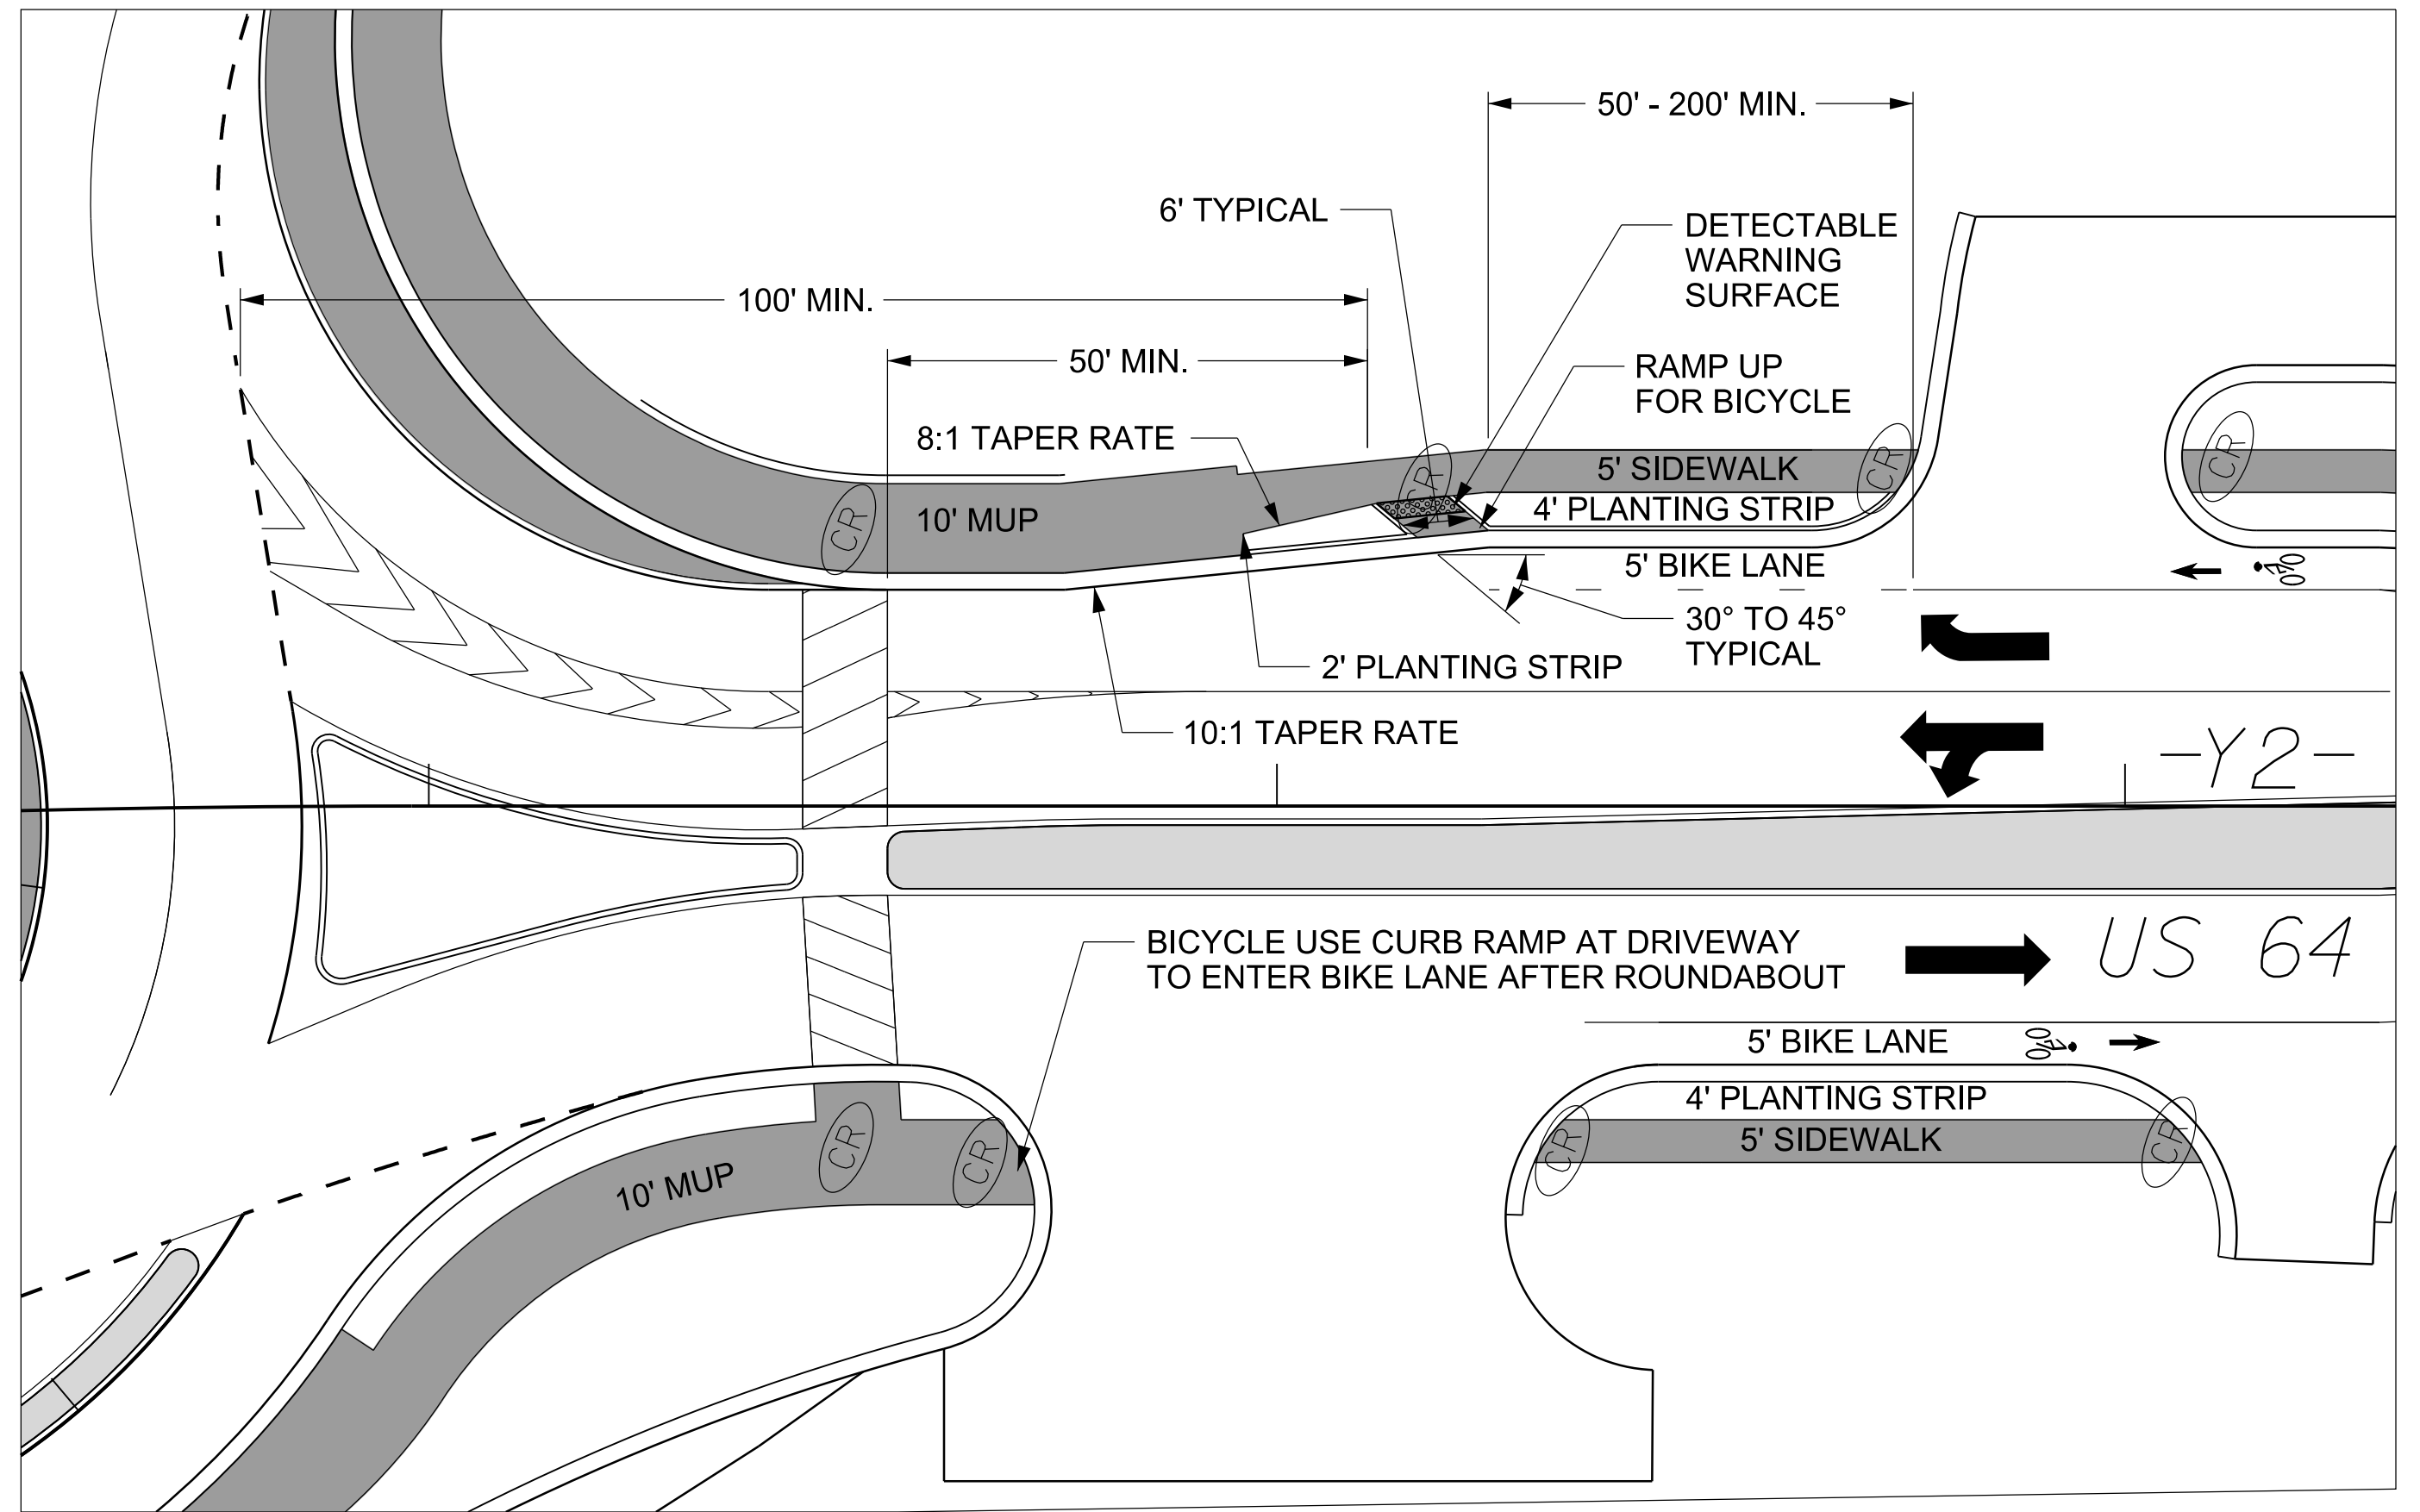


8/17/99

PROJECT REFERENCE NO. R-5799	SHEET NO. 2B-4
ROADWAY DESIGN ENGINEER	
	
6/15/2023	
<b>DOCUMENT NOT CONSIDERED FINAL UNLESS ALL SIGNATURES COMPLETED</b>	



**BICYCLE ACCESS AT -RA1- AND -Y3-**



**BICYCLE ACCESS AT -RA1- AND -Y2-**

05-MAY-2023 11:07  
R:\Roadway\Projects\R5799\_Raj\_R1\_bike\_ramp\_detail.dgn  
R5799\_Raj\_R1\_bike\_ramp.dwg