


STATE OF NORTH CAROLINA DEPT. OF TRANSPORTATION DIVISION OF HIGHWAYS RALEIGH, N.C.


STATE OF NORTH CAROLINA DEPT. OF TRANSPORTATION DIVISION OF HIGHWAYS RALEIGH, N.C.

ROADWAY DETAIL DRAWING FOR ROCK PLATING


ROADWAY DETAIL DRAWING FOR ROCK PLATING

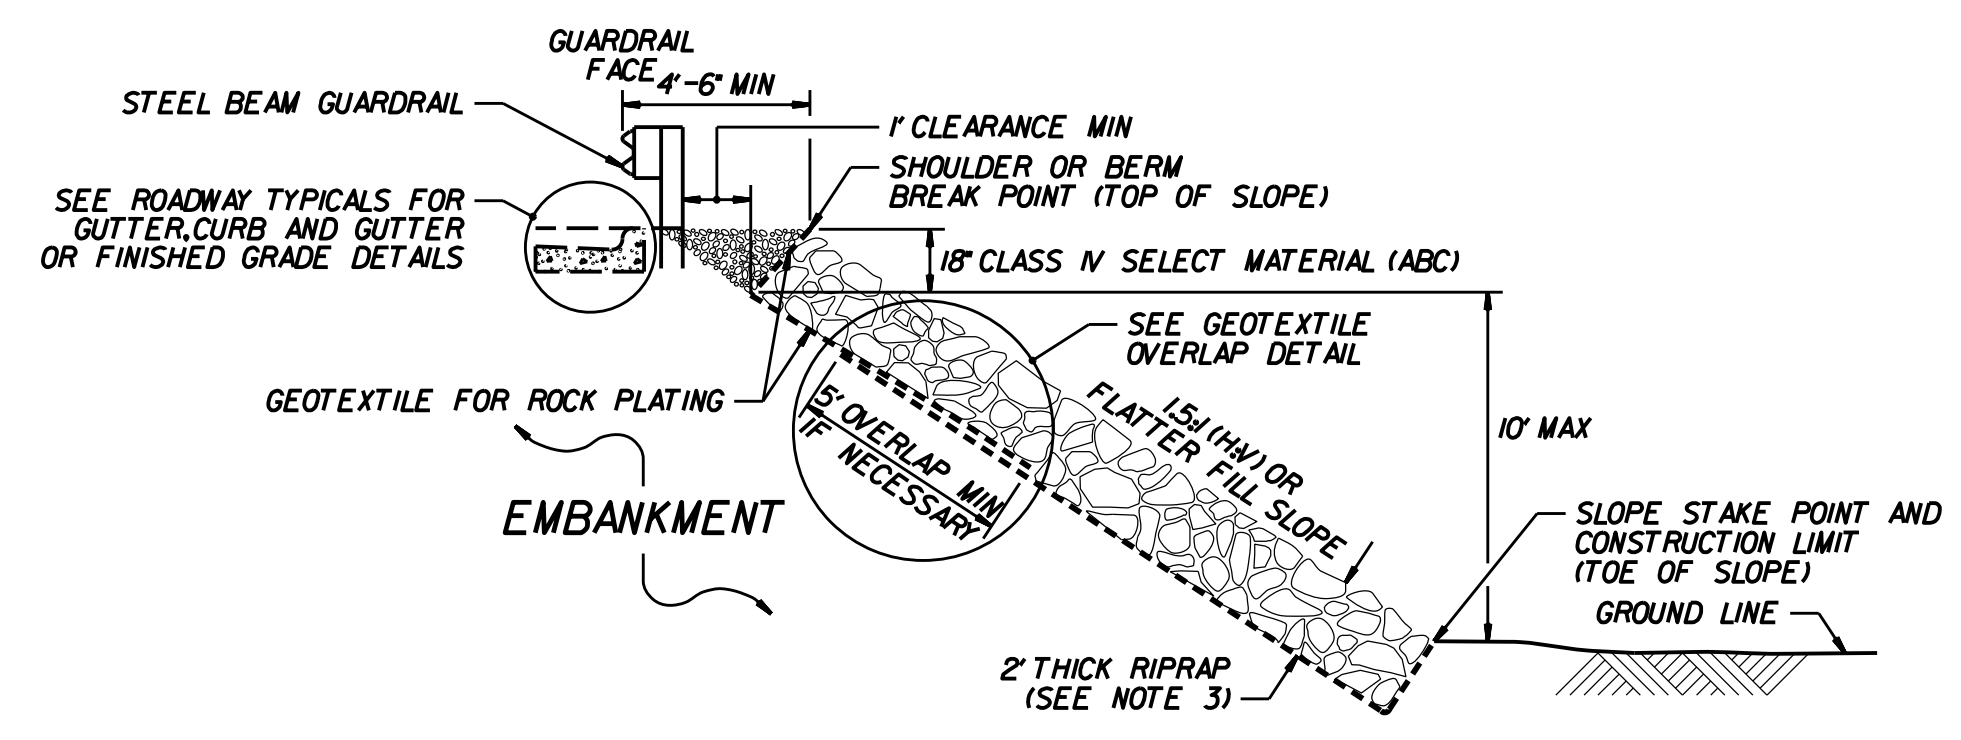


ROCK PLATING DETAIL NO. 1 - TYPICAL SECTION

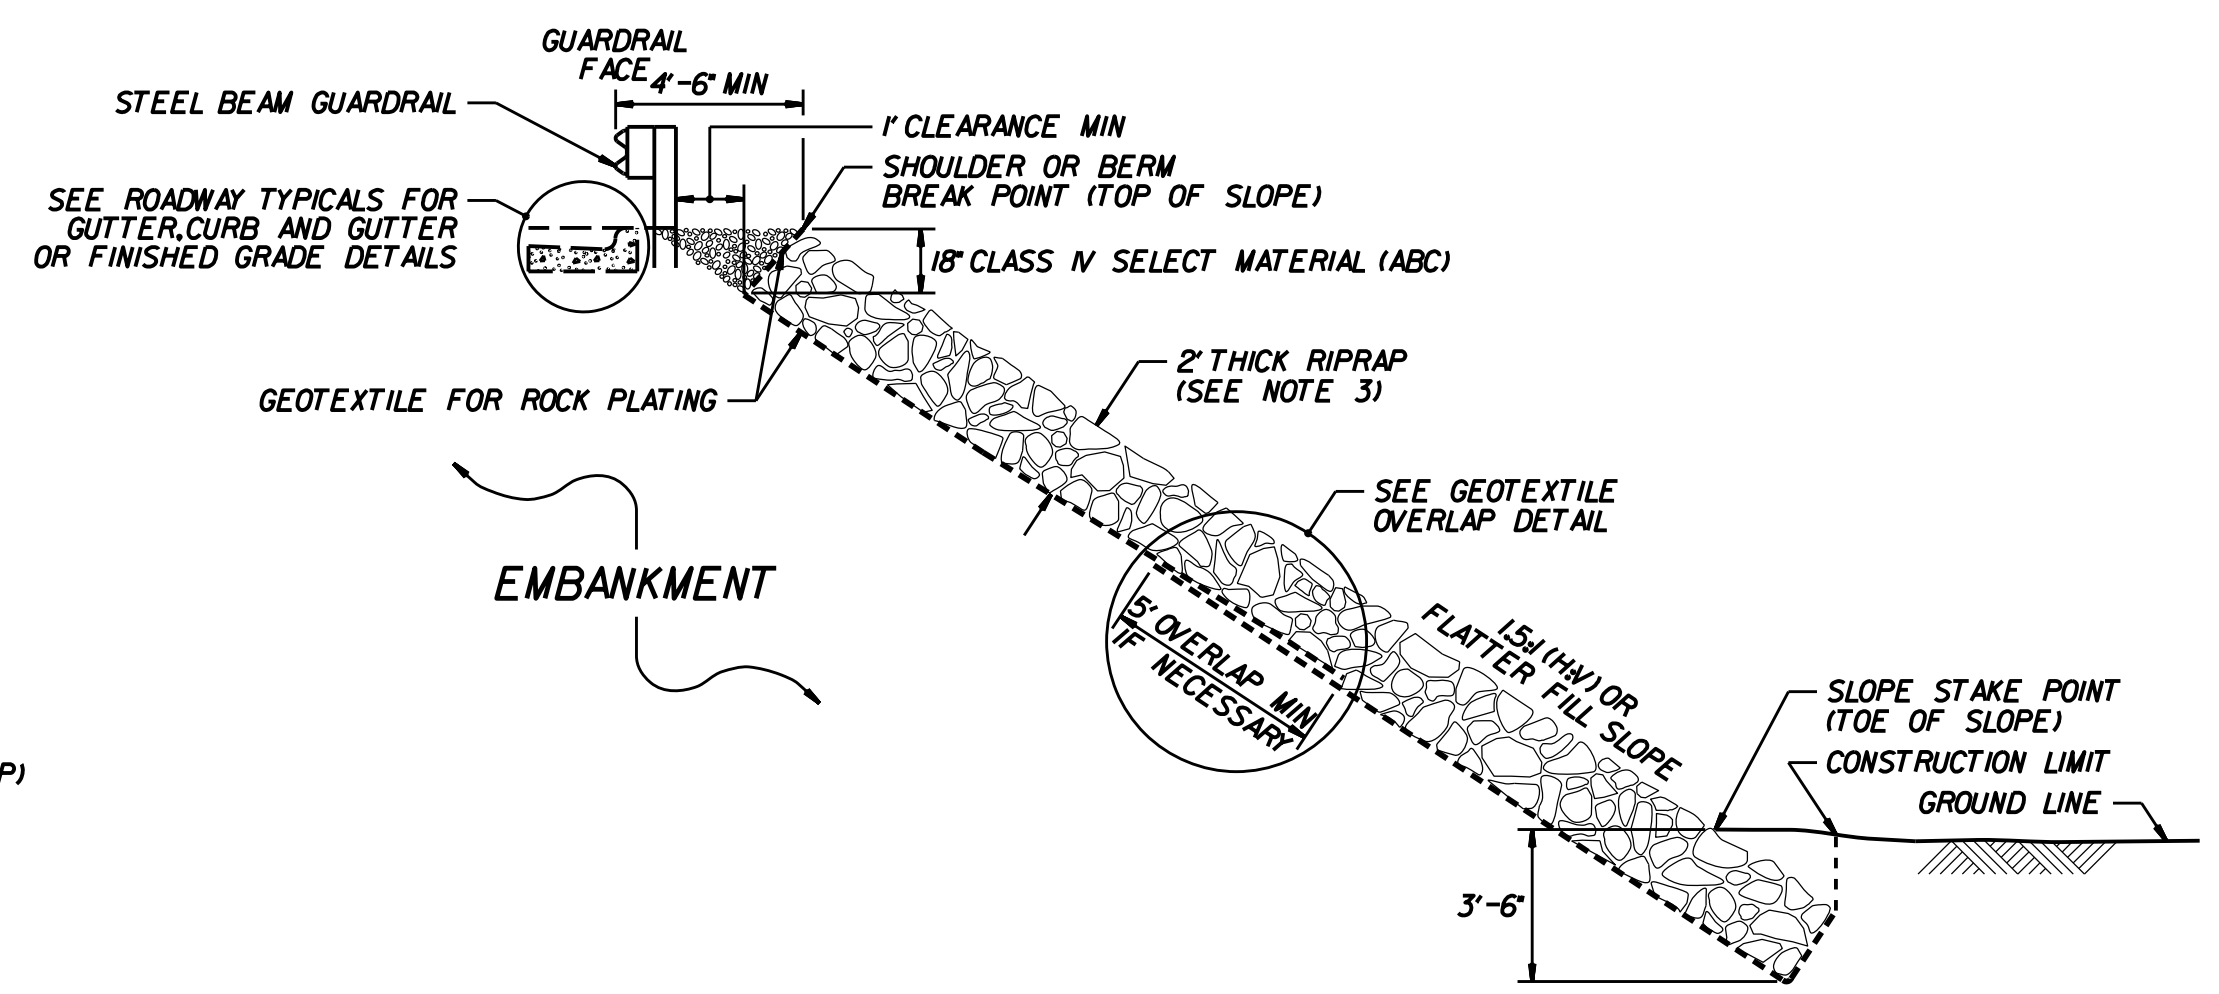


ROCK PLATING DETAIL NO. 2 - TYPICAL SECTION

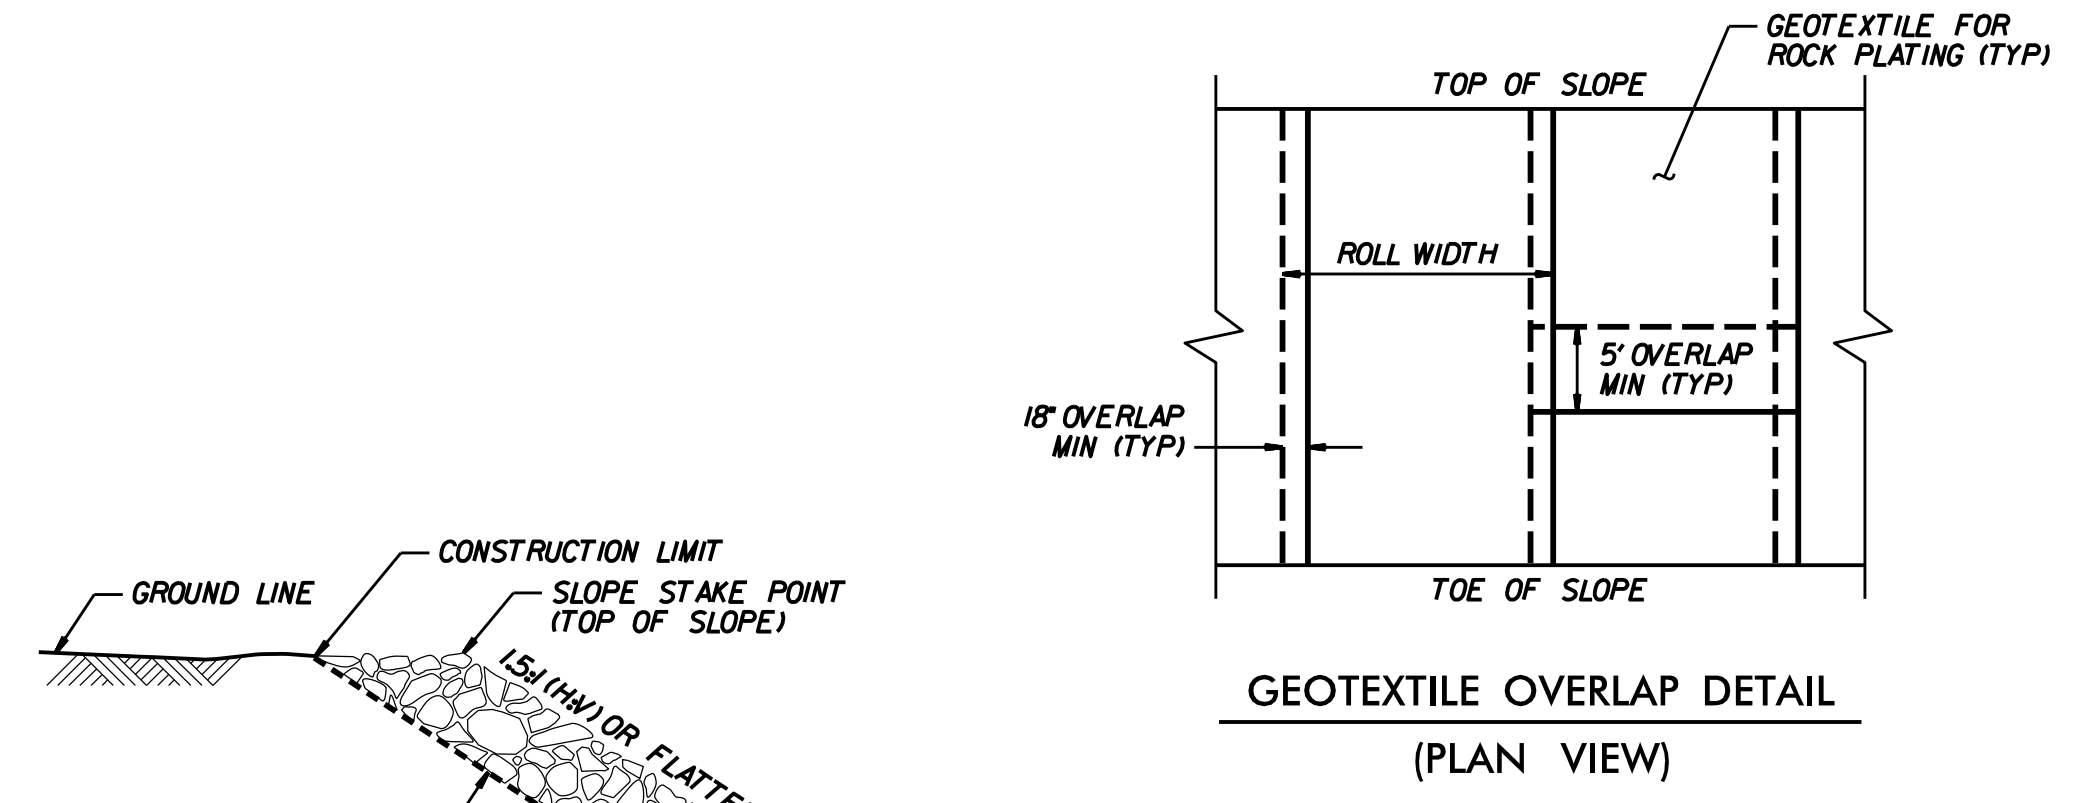

GEOTEXTILE OVERLAP DETAIL (PLAN VIEW)

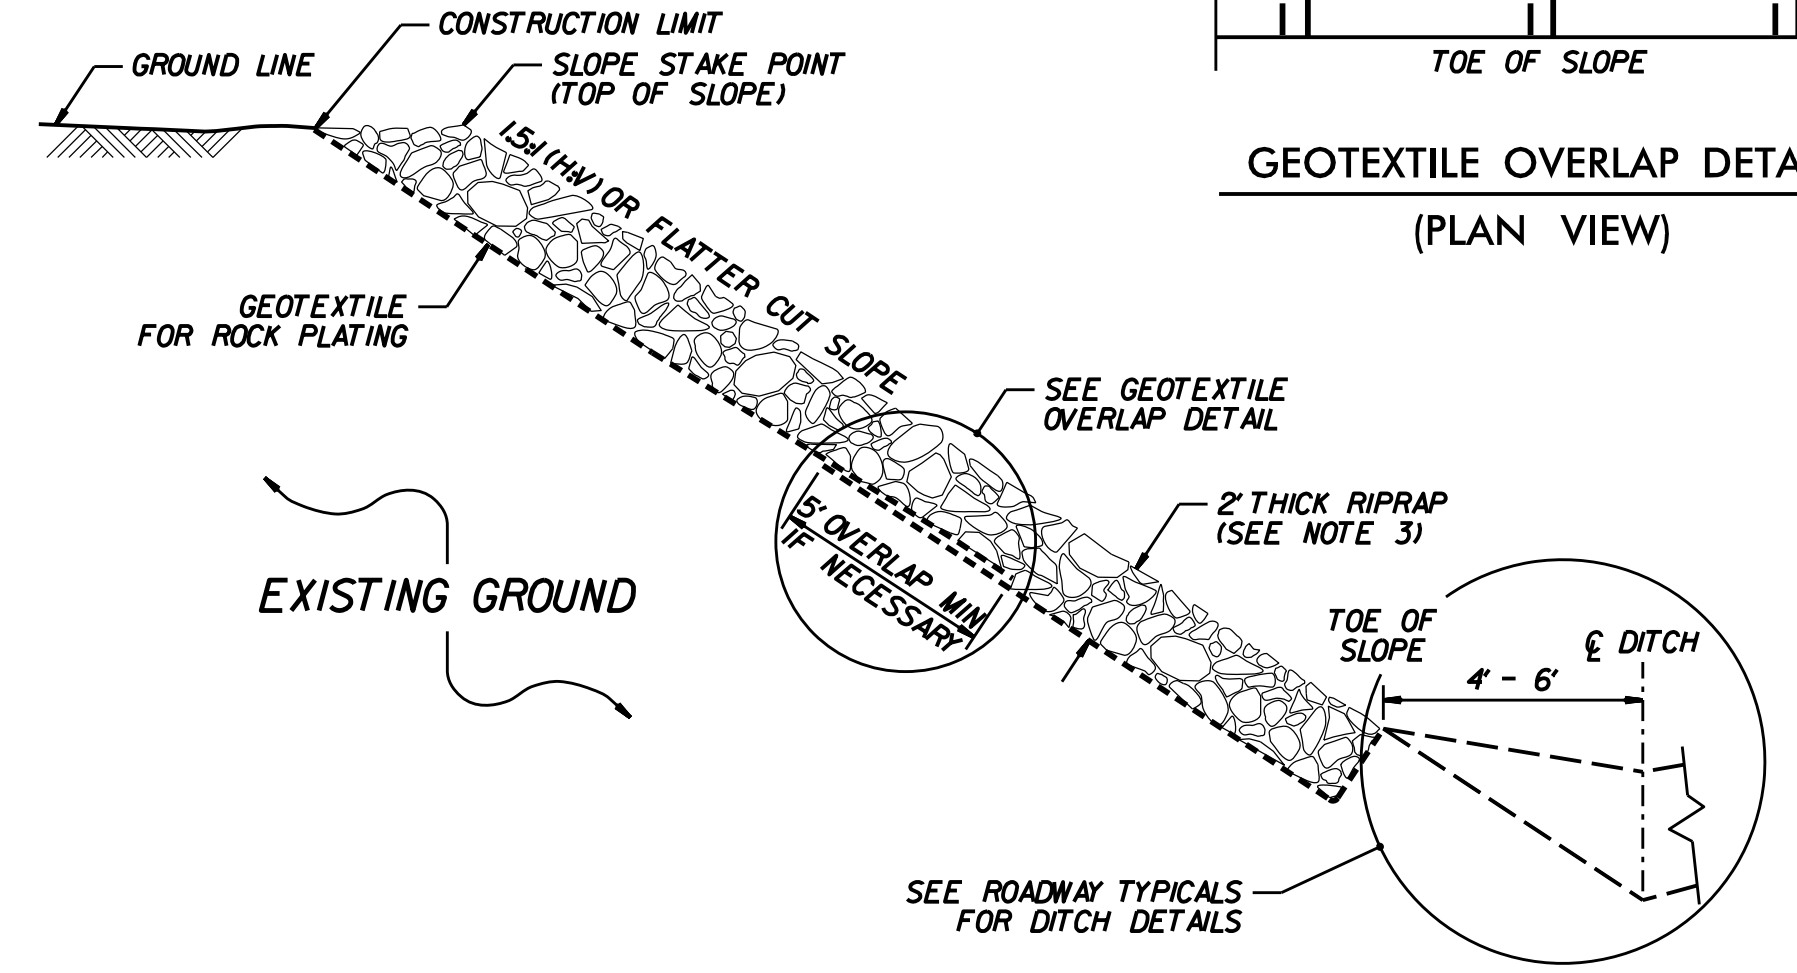

ROCK PLATING DETAIL NO. 3 - TYPICAL SECTION

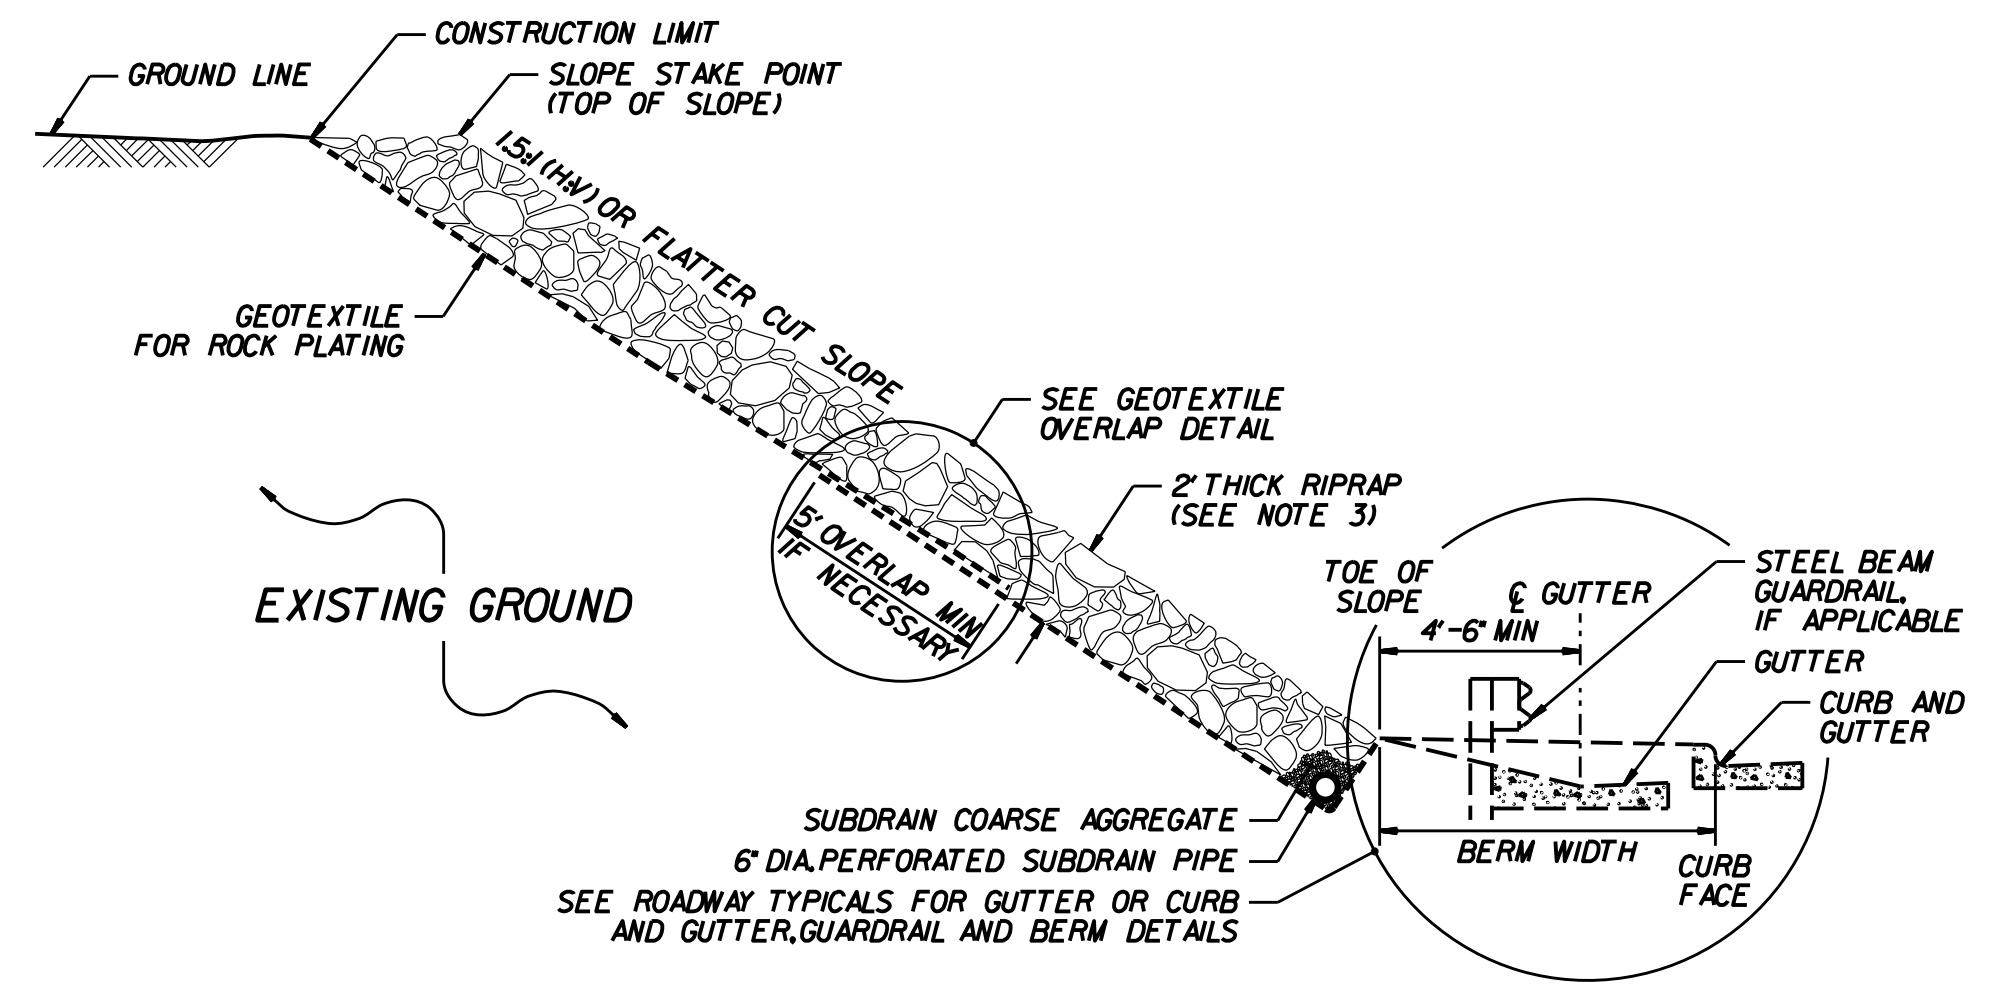


ROCK PLATING DETAIL NO. 4 - TYPICAL SECTION

- NOTES:
- 1. SEE ROADWAY PLANS AND SUMMARY SHEETS FOR ROCK PLATING LOCATIONS.
 - 2. FOR ROCK PLATING, SEE SECTION 275 OF THE STANDARD SPECIFICATIONS.
 - 3. USE CLASS I, 2 OR B RIPRAP UNLESS REQUIRED OTHERWISE IN THE ROADWAY SUMMARY SHEETS.

SHEET 1 OF 1 275D01

SHEET 1 OF 1 275D01

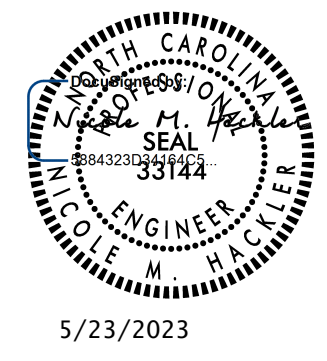

5/23/2023

CONTRACT STANDARDS AND DEVELOPMENT UNIT
Office 919-707-6900 FAX 919-250-4119

SEE TITLE BLOCK

ORIGINAL BY: S. HIDDEN DATE: 03-11-22
MODIFIED BY: DATE:
CHECKED BY: DATE:
FILE SPEC.:

SYTIME\$\$\$\$\$
C:\PROGRAMS\DWG\USERNAME\$\$\$\$\$