

STATE OF NORTH CAROLINA  
DIVISION OF HIGHWAYS



**TRANSPORTATION MANAGEMENT PLAN**

**TRANSYLVANIA COUNTY**

LOCATION: INTERSECTIONS OF US 64, US 276 AND NC 280

CONSTRUCT INTERSECTION IMPROVEMENTS

TYPE OF WORK: GRADING, PAVING, DRAINAGE, CULVERT,  
RETAINING WALLS, SIGNALS, AND SIGNING

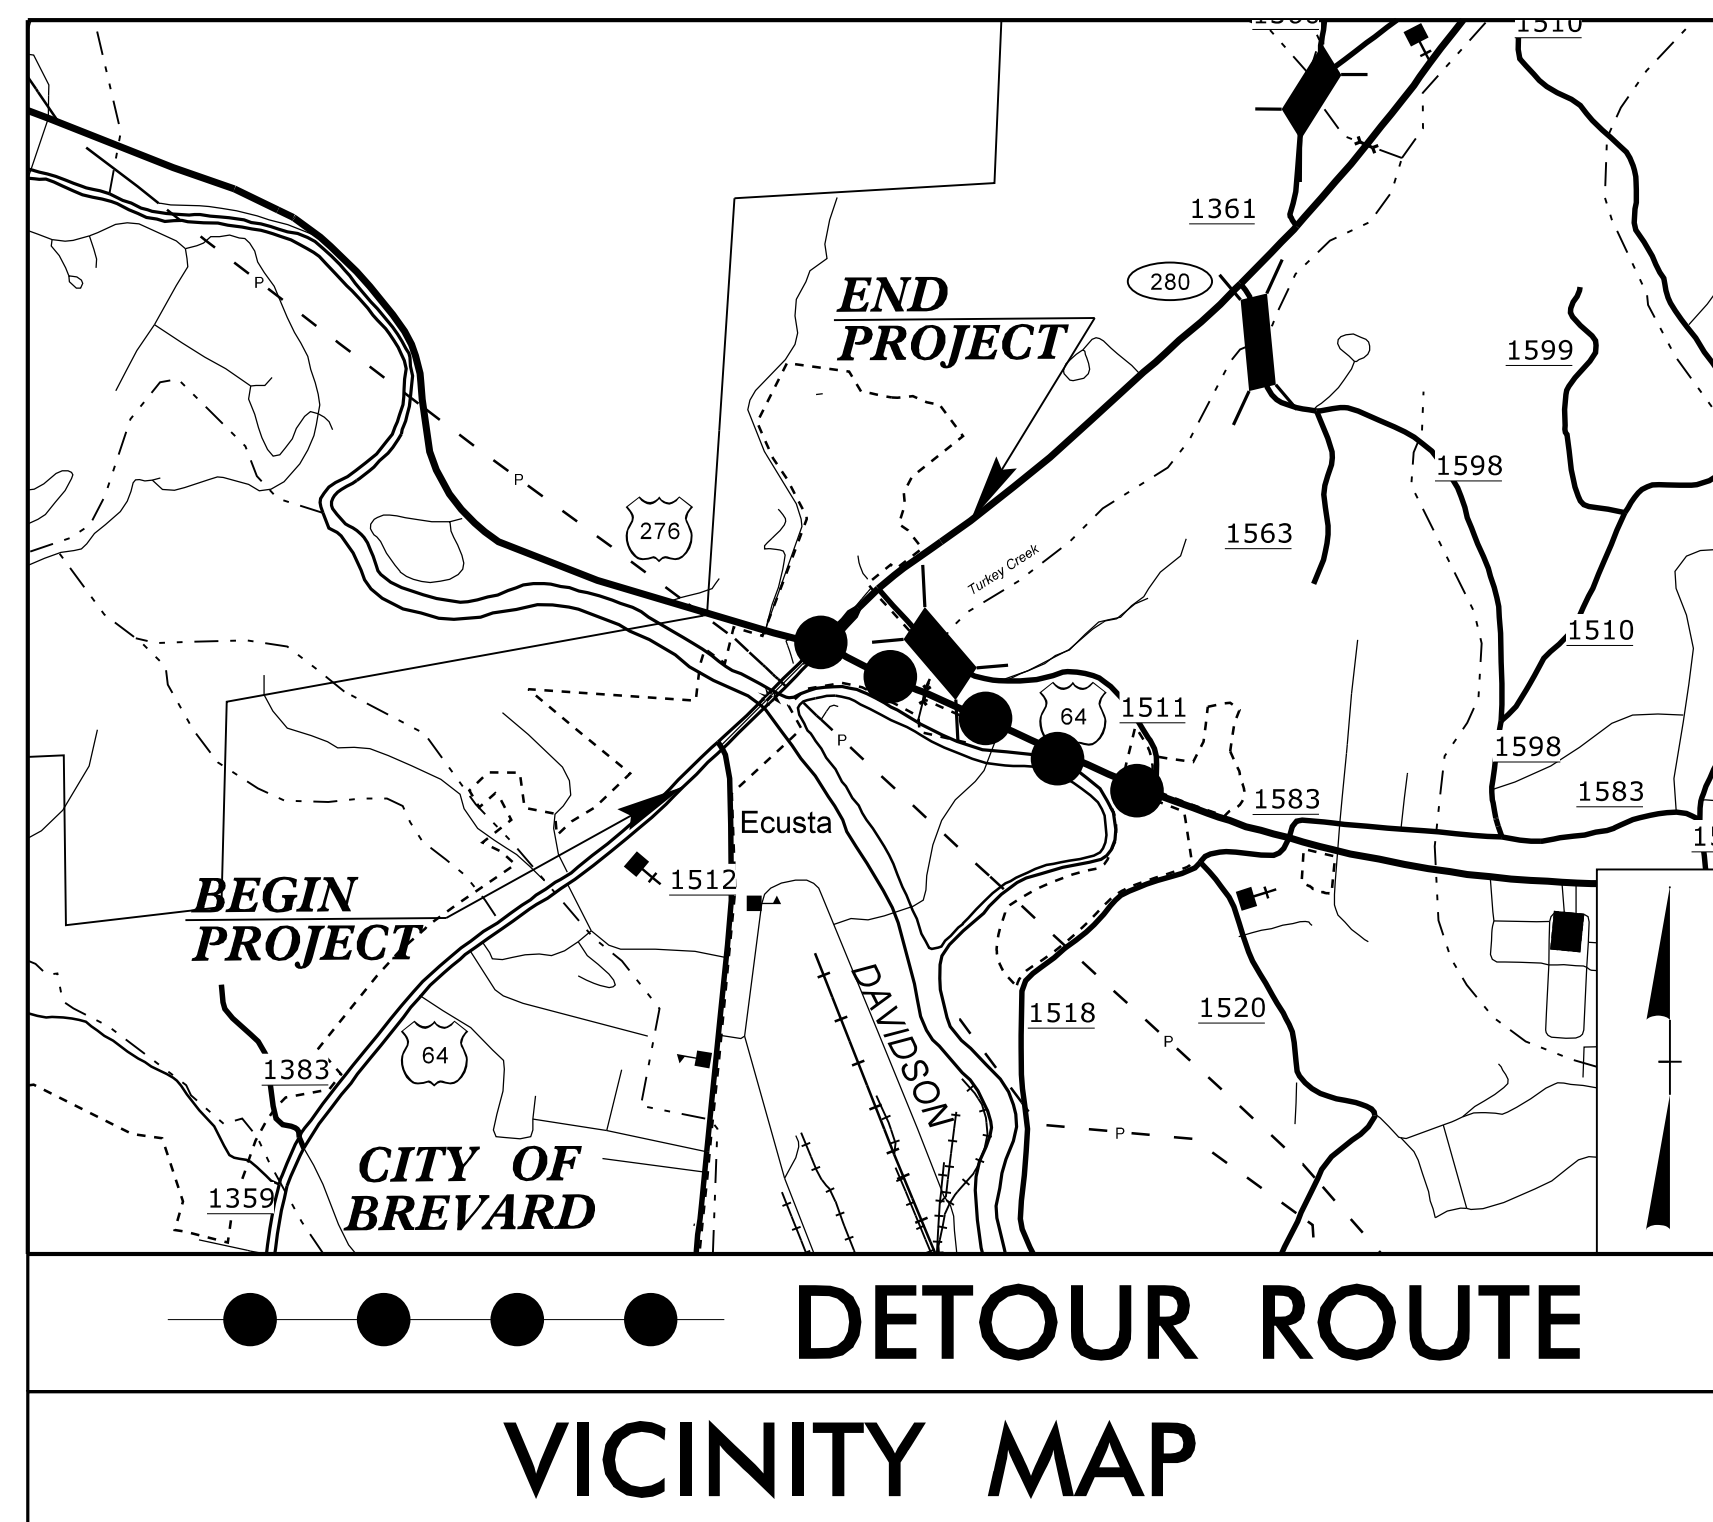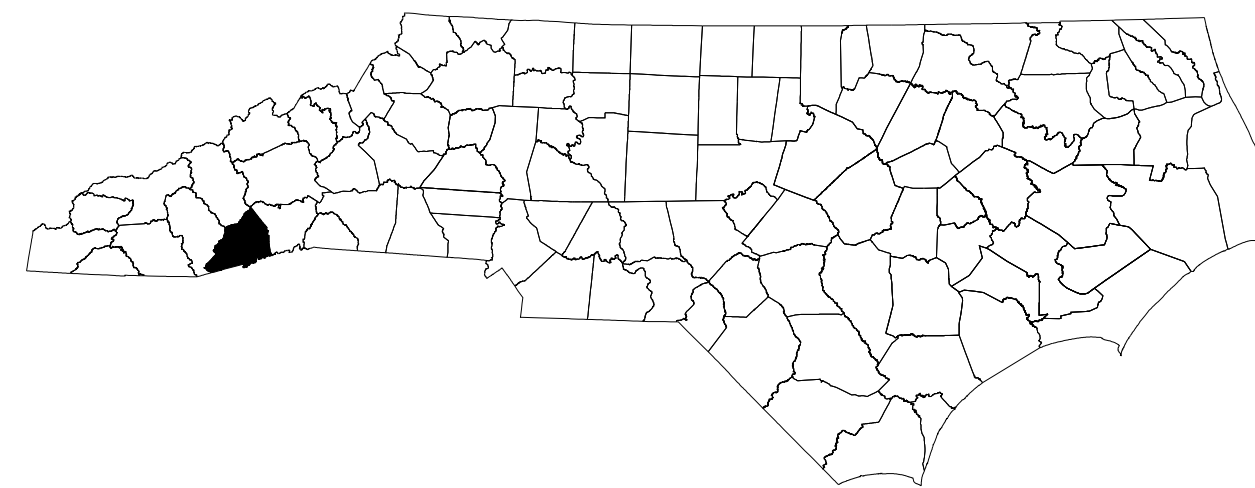

**INDEX OF SHEETS**

SHEET NO.	TITLE
TMP-1	TITLE SHEET, VICINITY MAP, AND INDEX OF SHEETS
TMP-1A	LIST OF APPLICABLE ROADWAY STANDARD DRAWINGS, AND LEGEND
TMP-1B THRU 1D	TRANSPORTATION OPERATIONS PLAN: (MANAGEMENT STRATEGY, GENERAL NOTES, AND LOCAL NOTES)
TMP-2A	REVISED PAVEMENT MARKING INTERSECTIONS ROADWAY STANDARD DRAWING
TMP-2B	REVISED PAVEMENT MARKING BRIDGES ROADWAY STANDARD DRAWING
TMP-2C	TEMPORARY LANE CLOSURES: INSIDE LANE CLOSURE ON TWO-LANE ROUNDABOUT ROADWAY STANDARD DRAWING
TMP-2D	TEMPORARY LANE CLOSURES: INSIDE LANE CLOSURE ON TWO-LANE ROUNDABOUT ROADWAY STANDARD DRAWING GENERAL NOTES
TMP-2E	PORTABLE CONCRETE BARRIER AT TEMPORARY SHORING LOCATIONS
TMP-2F	TEMPORARY SHORING NOTES
TMP-2G	PHASE IV AND PHASE V DETOUR ROUTE
TMP-2H	DEAVOR ROAD DETOUR SIGN DESIGN
TMP-3 THRU 3A	PHASING NOTES
TMP-4 THRU 5	PHASE I DETAILS
TMP-6	PHASE II STEP 1 DETAIL
TMP-7	PHASE II STEP 2 DETAIL
TMP-8 THRU 10	PHASE III DETAILS
TMP-11 THRU 13	PHASE IV DETAILS
TMP-14 THRU 17	PHASE V DETAILS
TMP-18 THRU 20	PHASE VI STEP 1 DETAILS
TMP-21 THRU 23	PHASE VI STEP 2 DETAILS

SHEET NO.  
TMP-1

**R-5799**


**TIP PROJECT:**

DOCUMENT NOT CONSIDERED FINAL  
UNLESS ALL SIGNATURES COMPLETED

APPROVED: Allison C. Drake  
DATE: 6/15/2023



23-MAY-2023 17:28  
R:\Traffic\Tf\p\fic\Cont\CPAR-5799\_TC\_TMP\_1.sh.dgn  
\$\$\$\$\$USERNAME\$\$\$\$\$

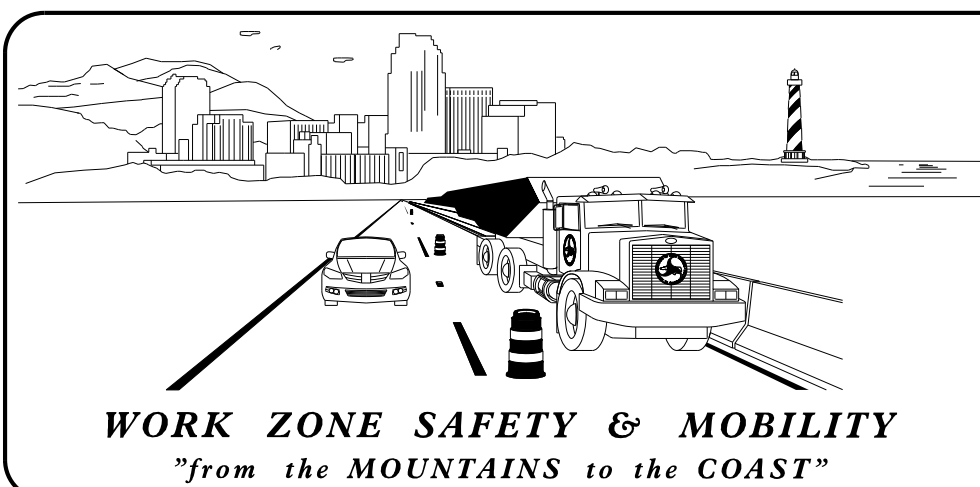

PLANS PREPARED BY:  
ALLISON C. DRAKE, P.E.  
PROJECT ENGINEER  
REBECCA E. MCLAUGHLIN, E.I.  
PROJECT DESIGN ENGINEER

NCDOT CONTACTS:  
BARRY MOSTELLER  
NCDOT PROJECT CONTACT

