
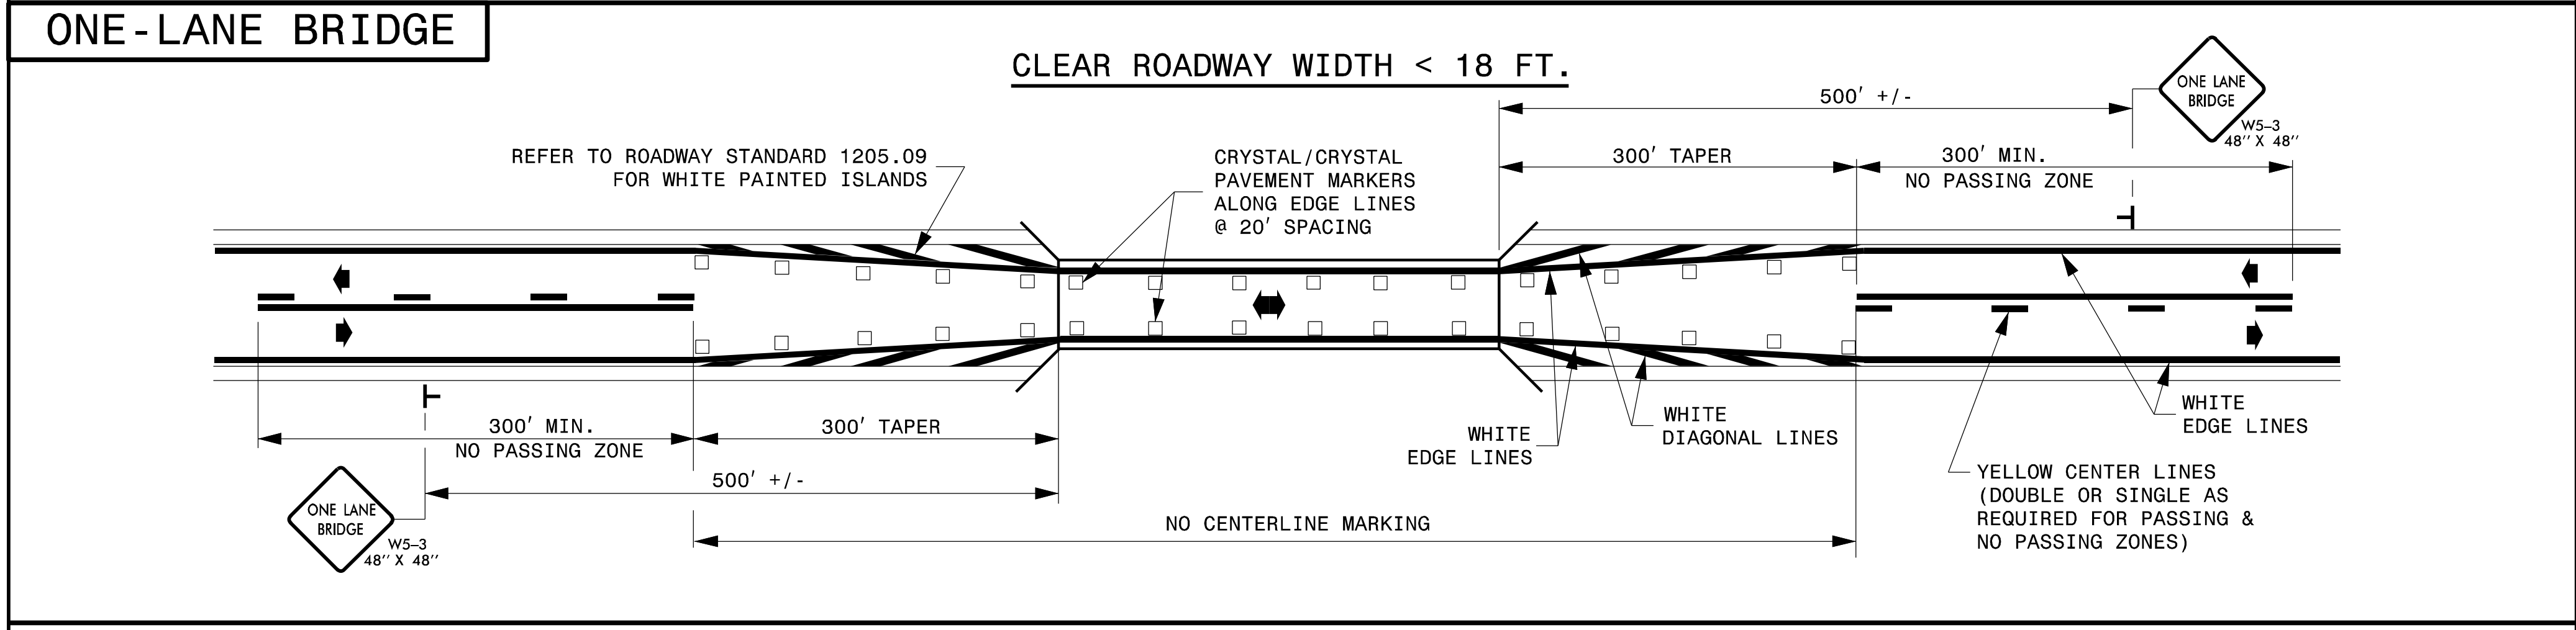
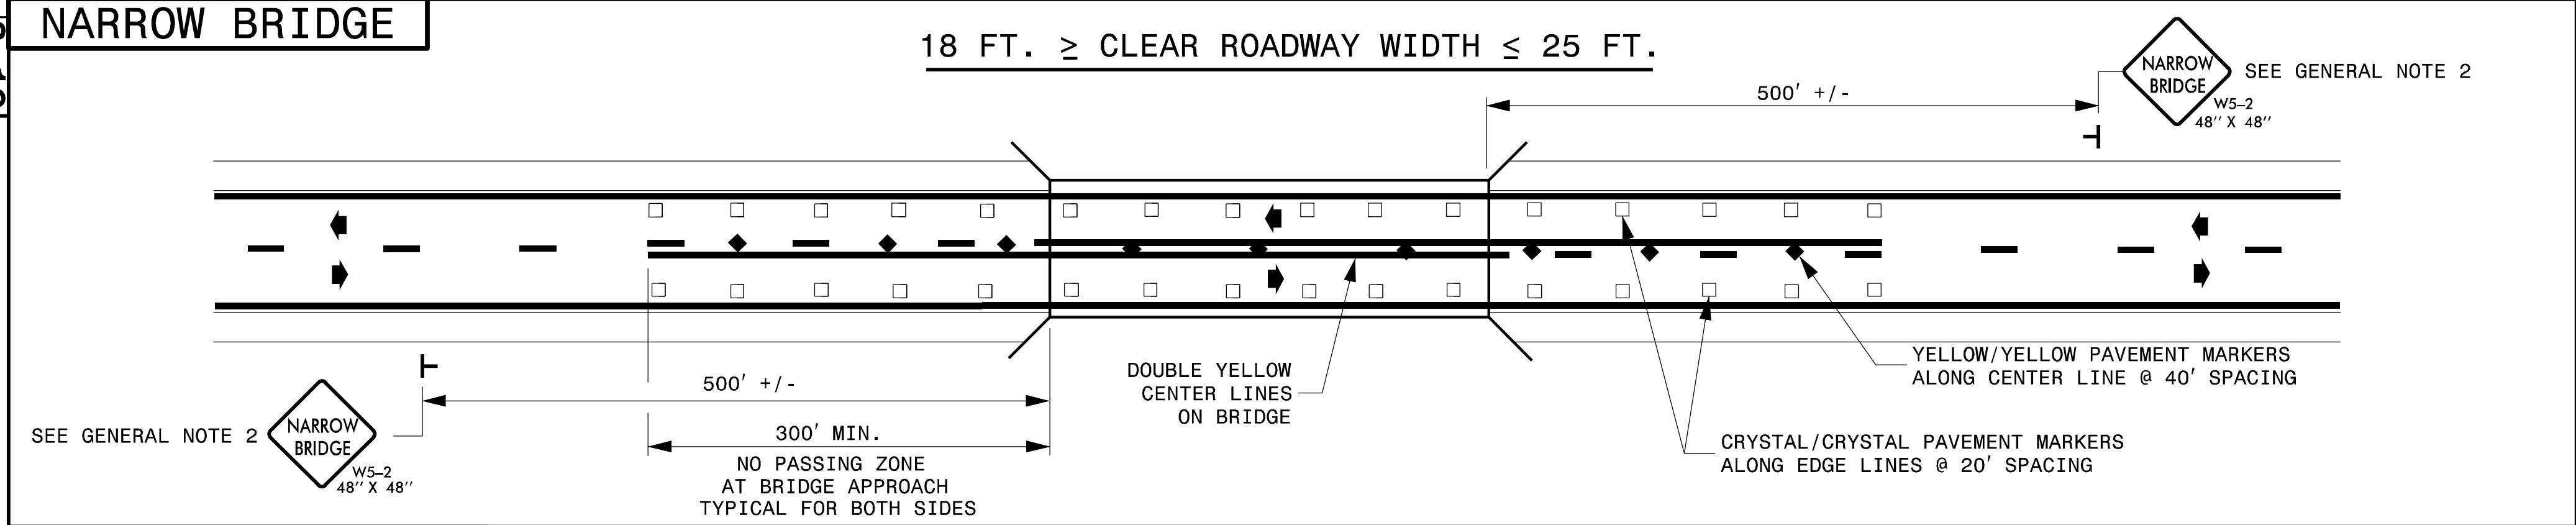
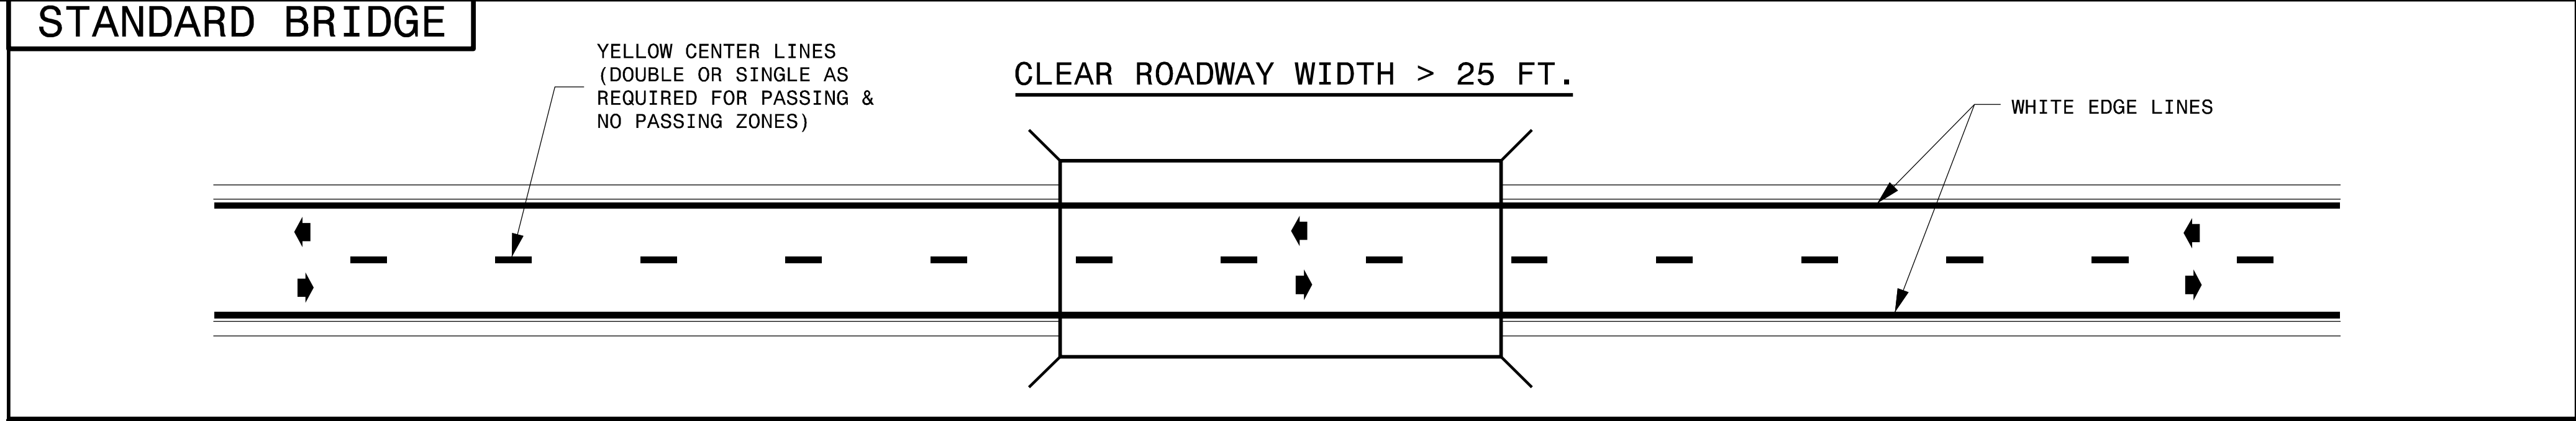


TIP NO. R-5799	SHEET NO. TMP-2B
DocuSigned by: <i>Matthew V. Springer</i>	
APPROVED:	8/30/2019
DATE:	042546
SEAL	
	

STATE OF  
NORTH CAROLINA  
DEPT. OF TRANSPORTATION  
DIVISION OF HIGHWAYS  
RALEIGH, N.C.



- GENERAL NOTES:
- 1- NO PASSING ZONES SHOWN ARE MINIMUMS. APPLY MINIMUM PASSING AND STOPPING SIGHT DISTANCES AS DETERMINED BY THE ENGINEER.
  - 2- FOR BRIDGES WITH 18 TO 25 FEET CLEAR ROADWAY WIDTH, SIGNS MUST BE USED WHEN THE APPROACH PAVEMENT WIDTH IS 2 FOOT OR GREATER THAN THE CLEAR ROADWAY WIDTH.

LEGEND	
←	DIRECTION OF TRAFFIC FLOW
◆	YELLOW/YELLOW PAVEMENT MARKER
⊥	STATIONARY SIGN
□	CRYSTAL/CRYSTAL PAVEMENT MARKER

SHEET 1 OF 1  
**1205D12**

SHEET 1 OF 1  
**1205D12**

**REVISED PAVEMENT MARKING ROADWAY STANDARD DRAWING**

08/30/19 S:\S&B\Standards Group\Standards and Drawings\Drawings\Division 12 Final\1205D12\08-29-19.dgn User:dstokes