



NOTE: MAINTAIN ACCESS TO STATE EMPLOYEES CREDIT UNION DRIVEWAY AT ALL TIMES. ANY DAY-TIME/BUSINESS HOURS CONSTRUCTION TO BE COMPLETED USING A FLAGGER.

NOTE: RELOCATE EXISTING SIGN SYSTEM LOCATED AT -Y1- STA. 13+31±

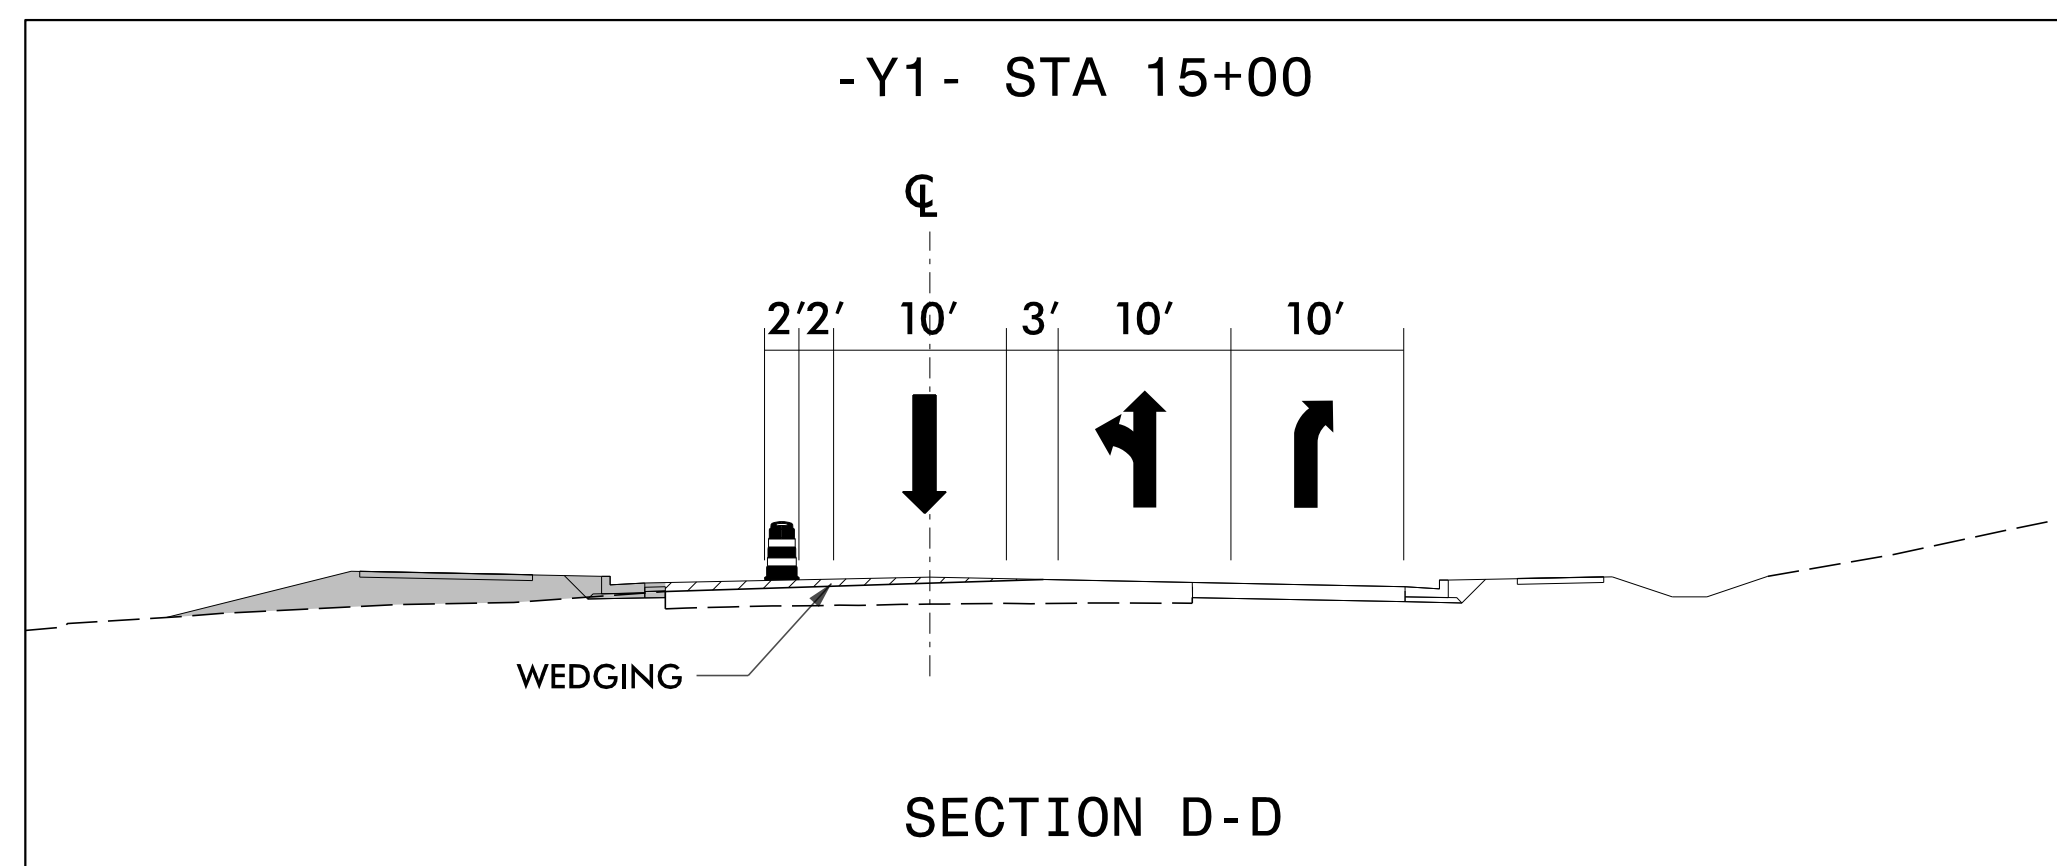

NOTE: SHORT TERM LANE CLOSURES MAY BE REQUIRED IN SOME AREAS. REFERENCE RSD. 1101.02 (SHEET 1 OF 14)

NOTE: 10' LANES MAY BE REQUIRED IN SOME AREAS. TO BE DETERMINED BY FIELD ENGINEER.

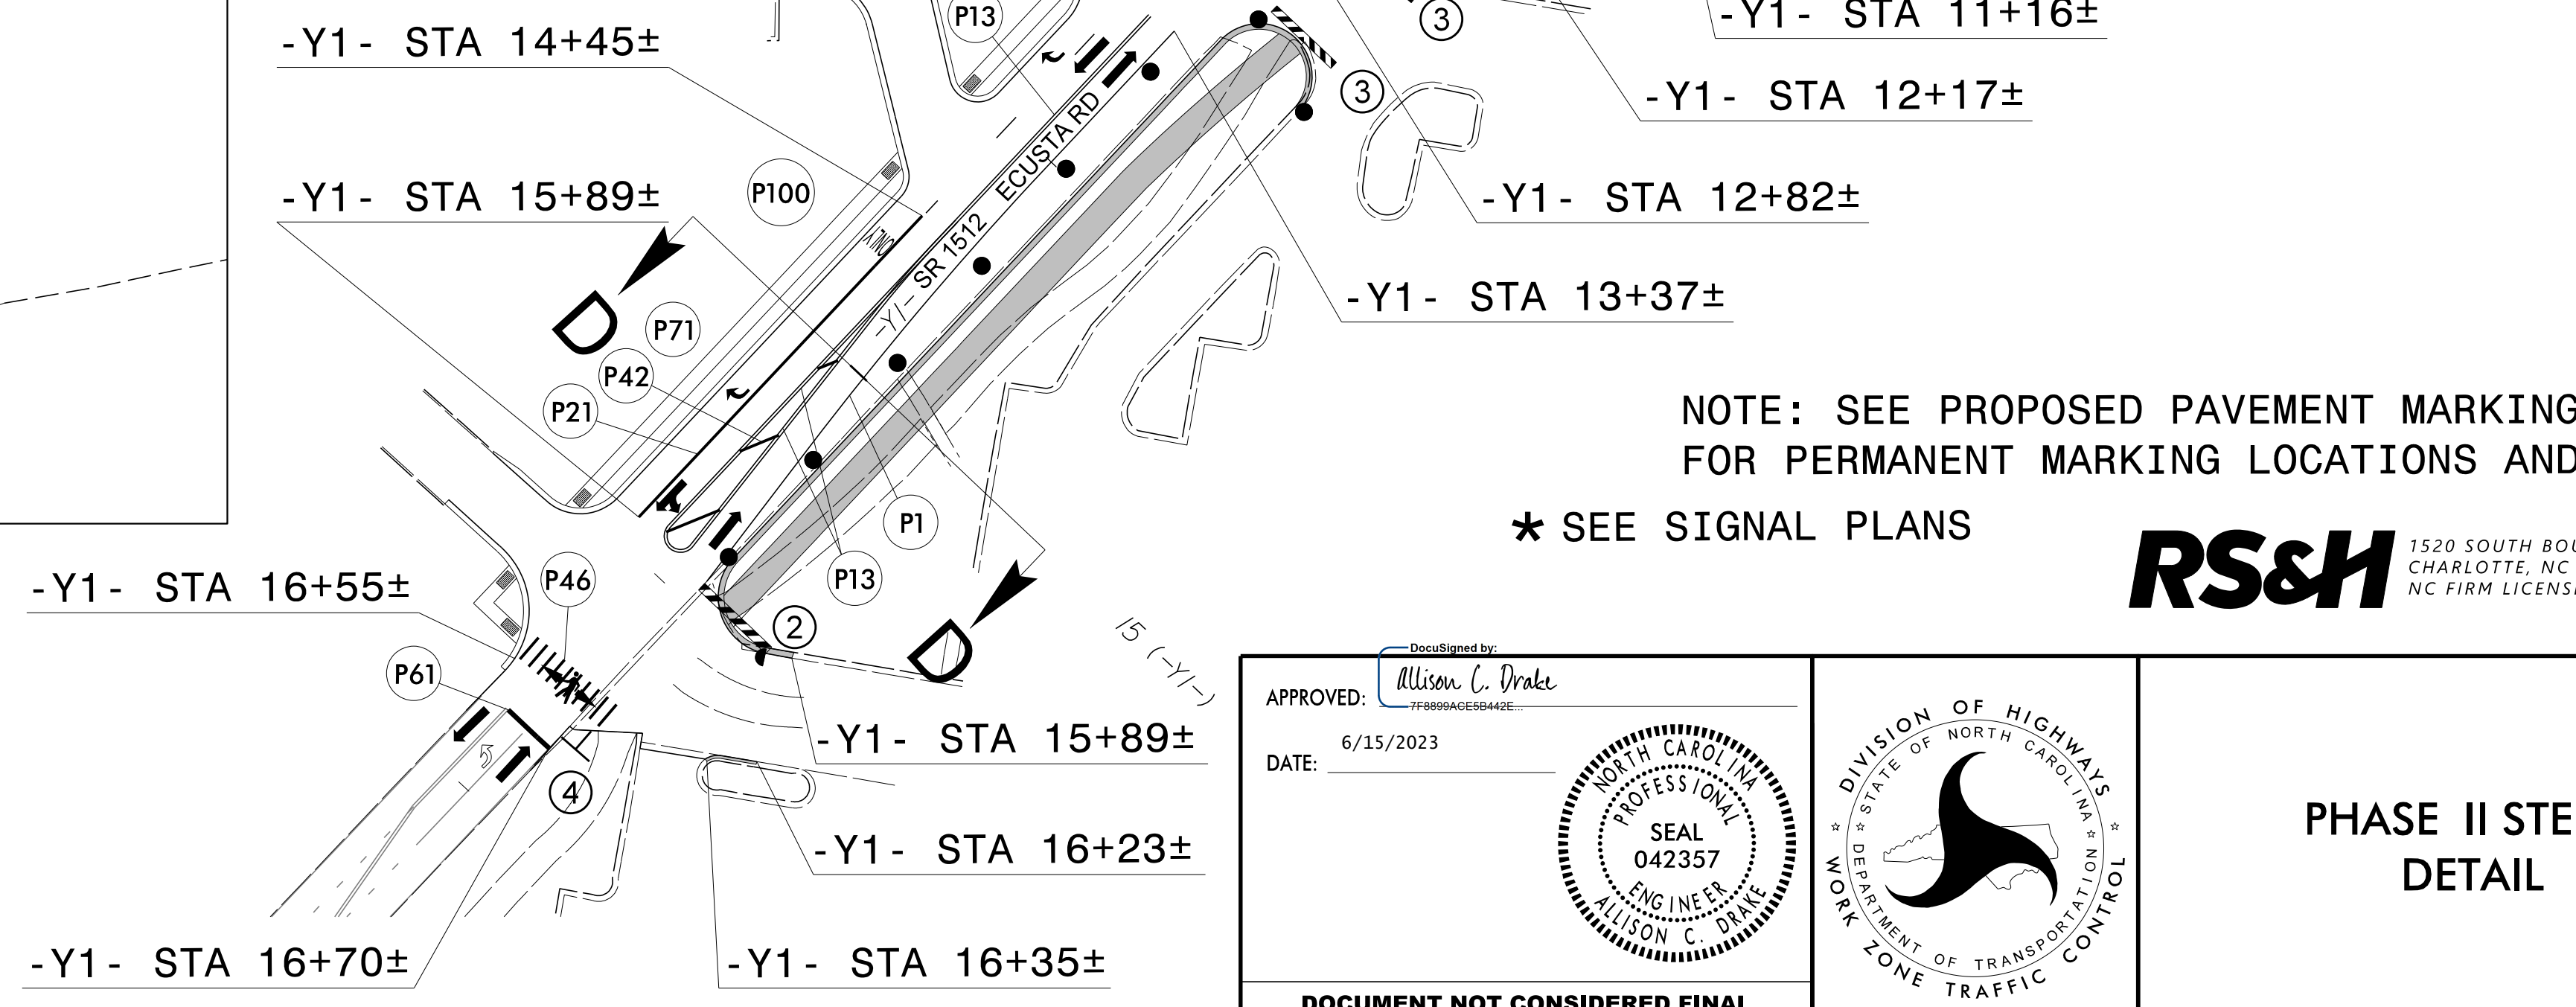

NOTE: SEE PROPOSED PAVEMENT MARKING PLANS FOR PERMANENT MARKING LOCATIONS AND DETAIL.

* SEE SIGNAL PLANS



DocuSigned by:
Allison C. Drake
APPROVED: 6/15/2023

DATE: 6/15/2023

DOCUMENT NOT CONSIDERED FINAL UNLESS ALL SIGNATURES COMPLETED



**PHASE II STEP 2
DETAIL**

5/5/2023
R:\Tran\Tran\Traf\ficContr\on\TCP\R5799_1C_TMP_pii_s2_dtl_0L_new.dgn
User:McLaughR