
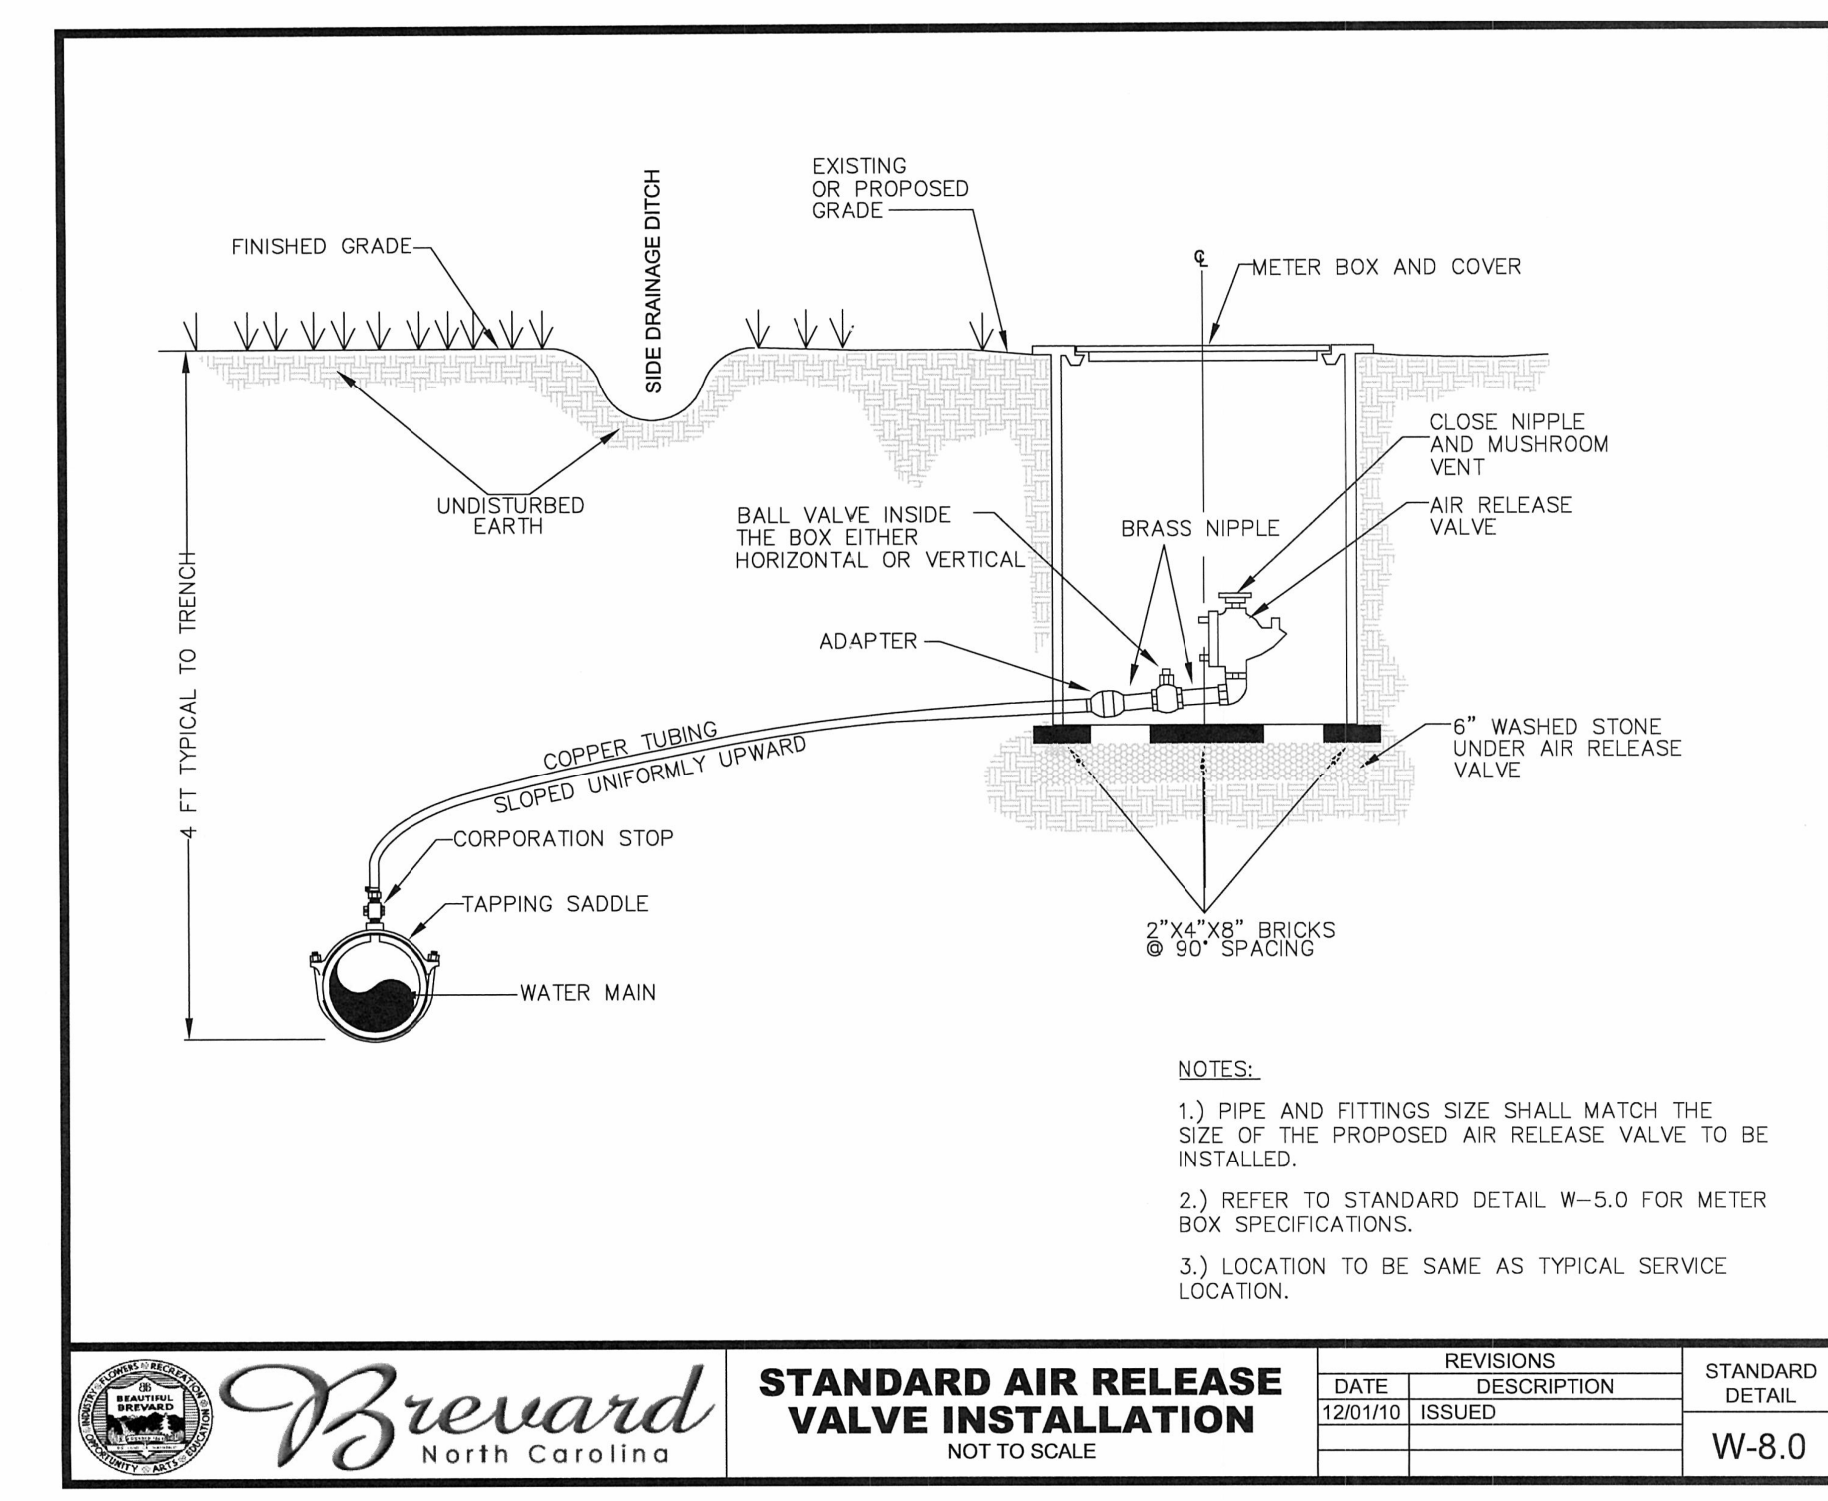
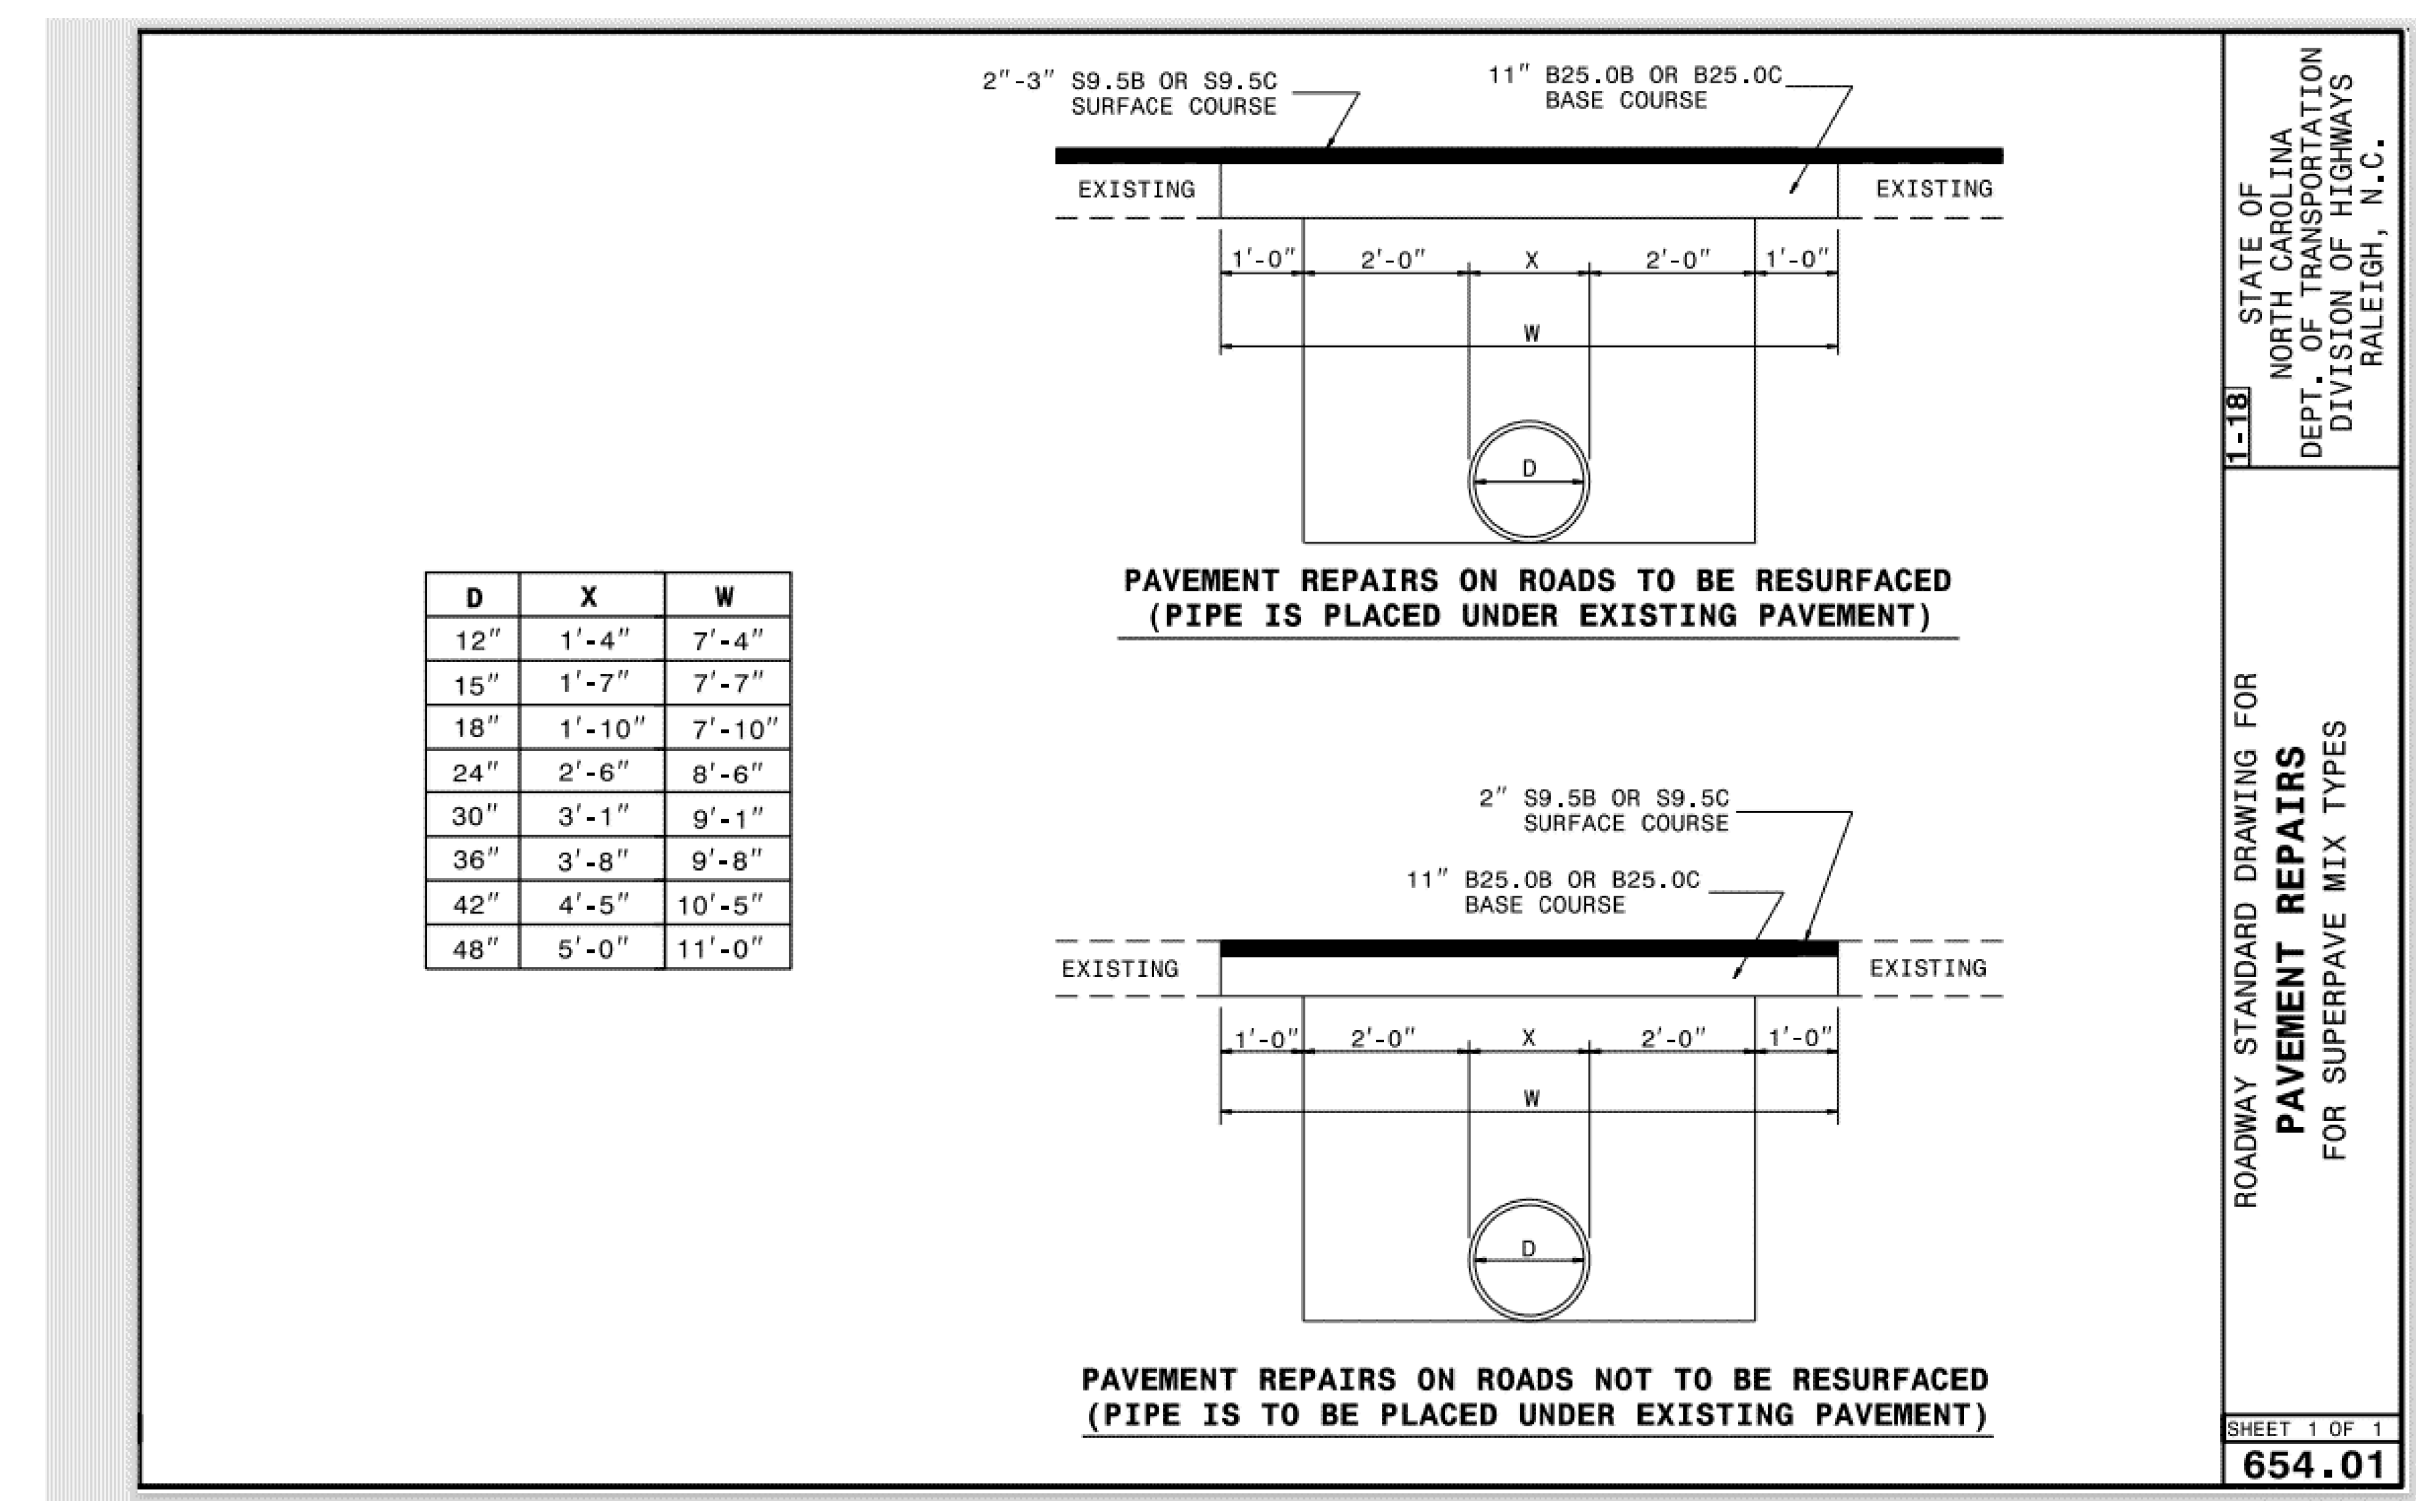
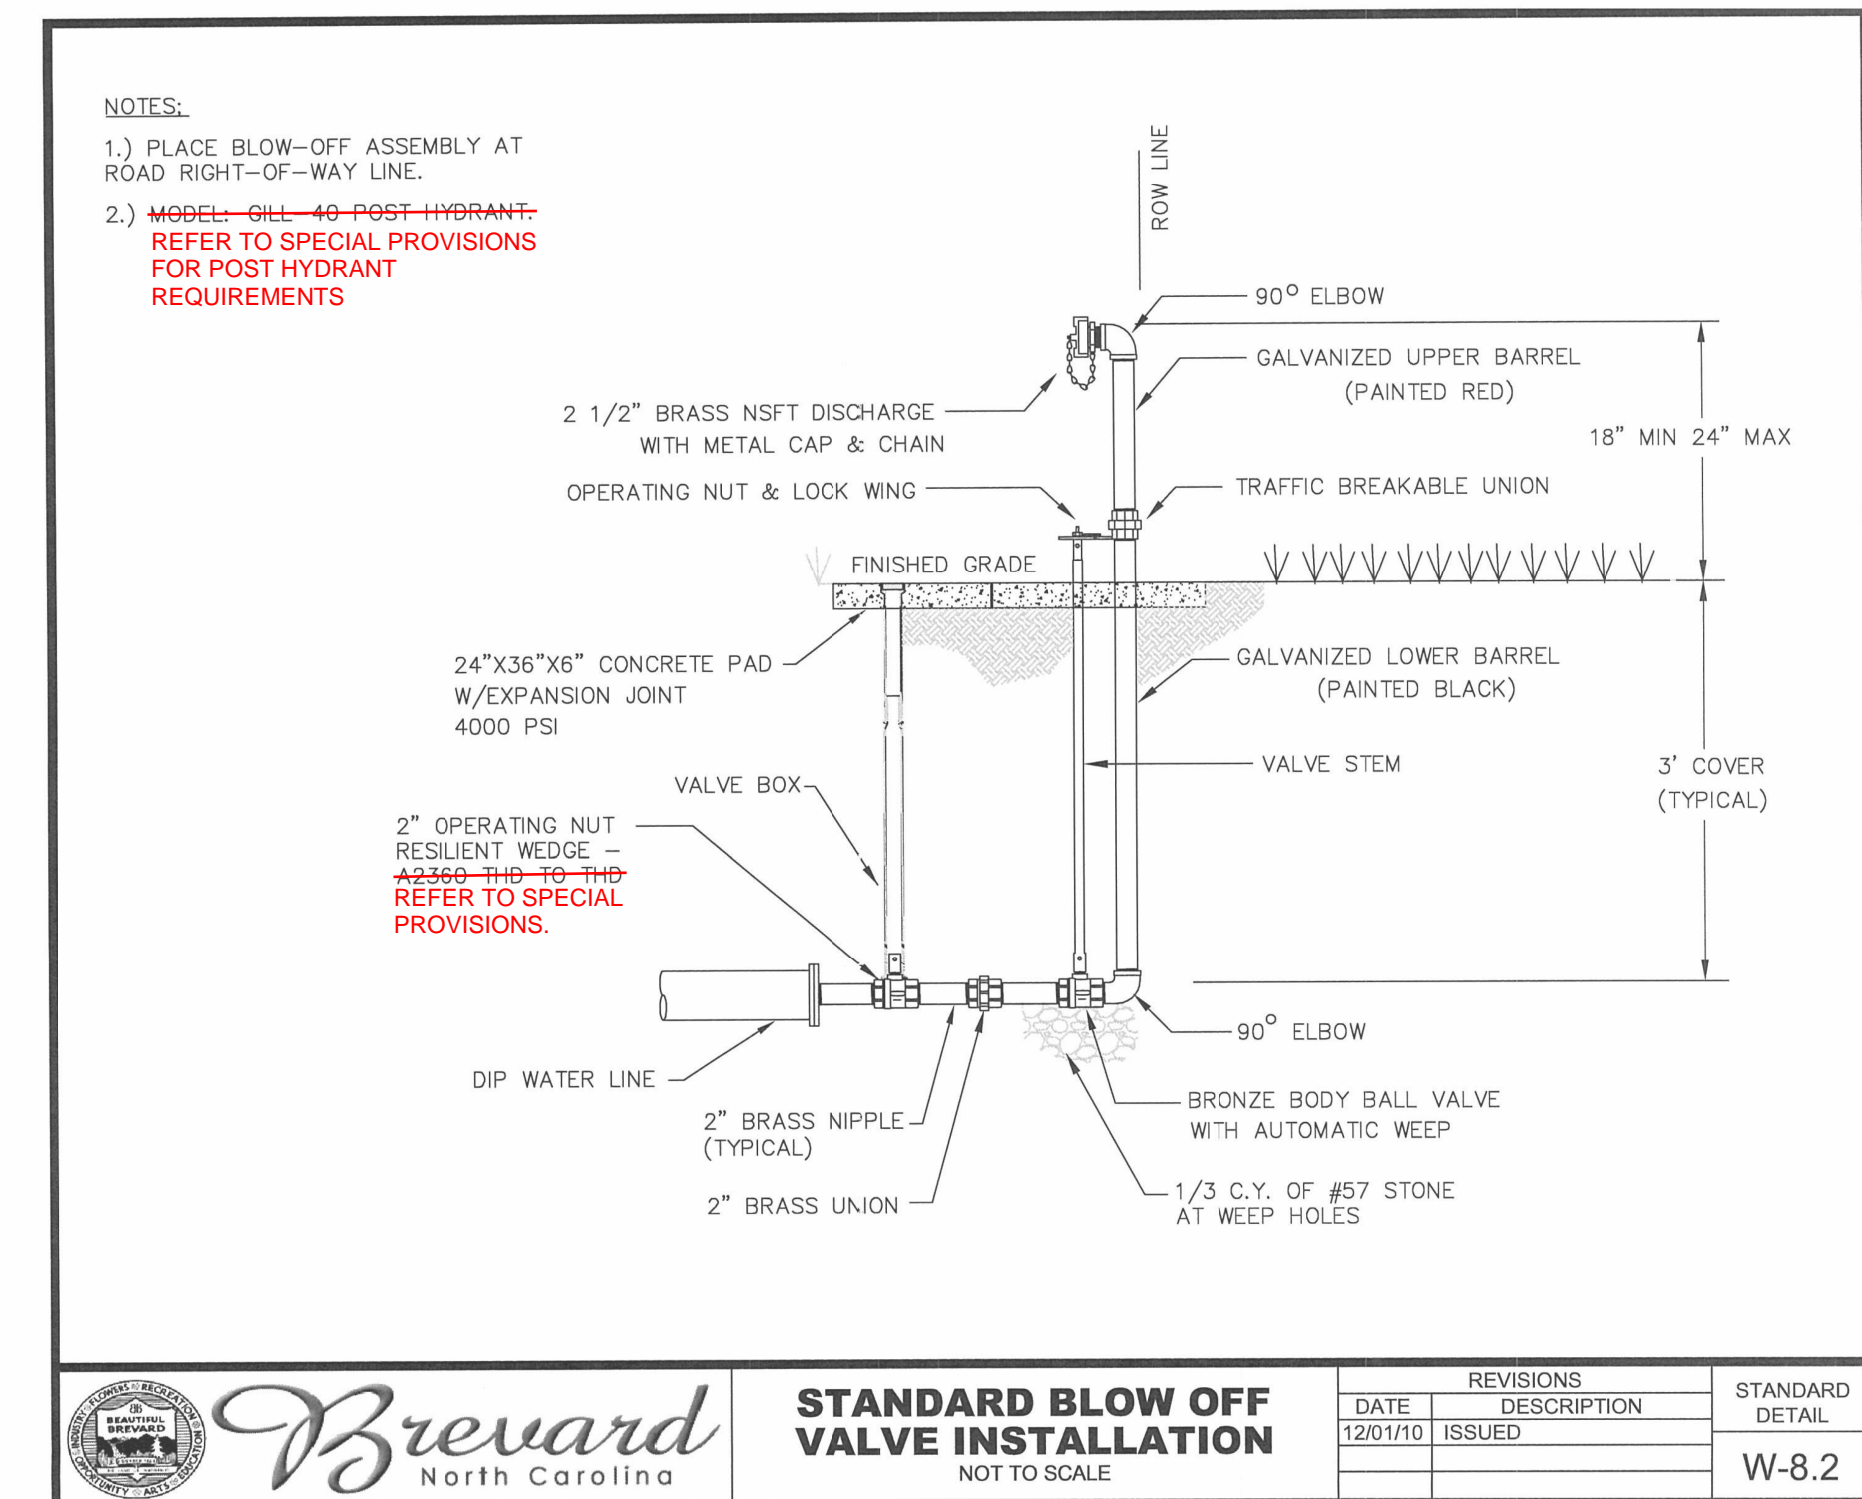


6-7-19

V:\Asheville\transportation\31734-10 R-5799 Pispoh Forest\Utilities\Utility Construction\UC Sheets\R5799-UTL-UC-3C.dgn

CITY OF BREVARD WATER CONSTRUCTION DETAILS

PROJECT REFERENCE NO. R-5799	SHEET NO. UC-3C
DESIGNED BY: MRD	
DRAWN BY: SRW	
CHECKED BY: JDN	
APPROVED BY: JDN	7/13/2023 11:41:58 PM EDT
NORTH CAROLINA DEPARTMENT OF TRANSPORTATION UTILITIES ENGINEERING SEC. PHONE: (919) 707-6690 FAX: (919) 250-4151	
DOCUMENT NOT CONSIDERED FINAL UNTIL ALL SIGNATURES ARE COMPLETED UTILITY CONSTRUCTION PLANS ONLY	

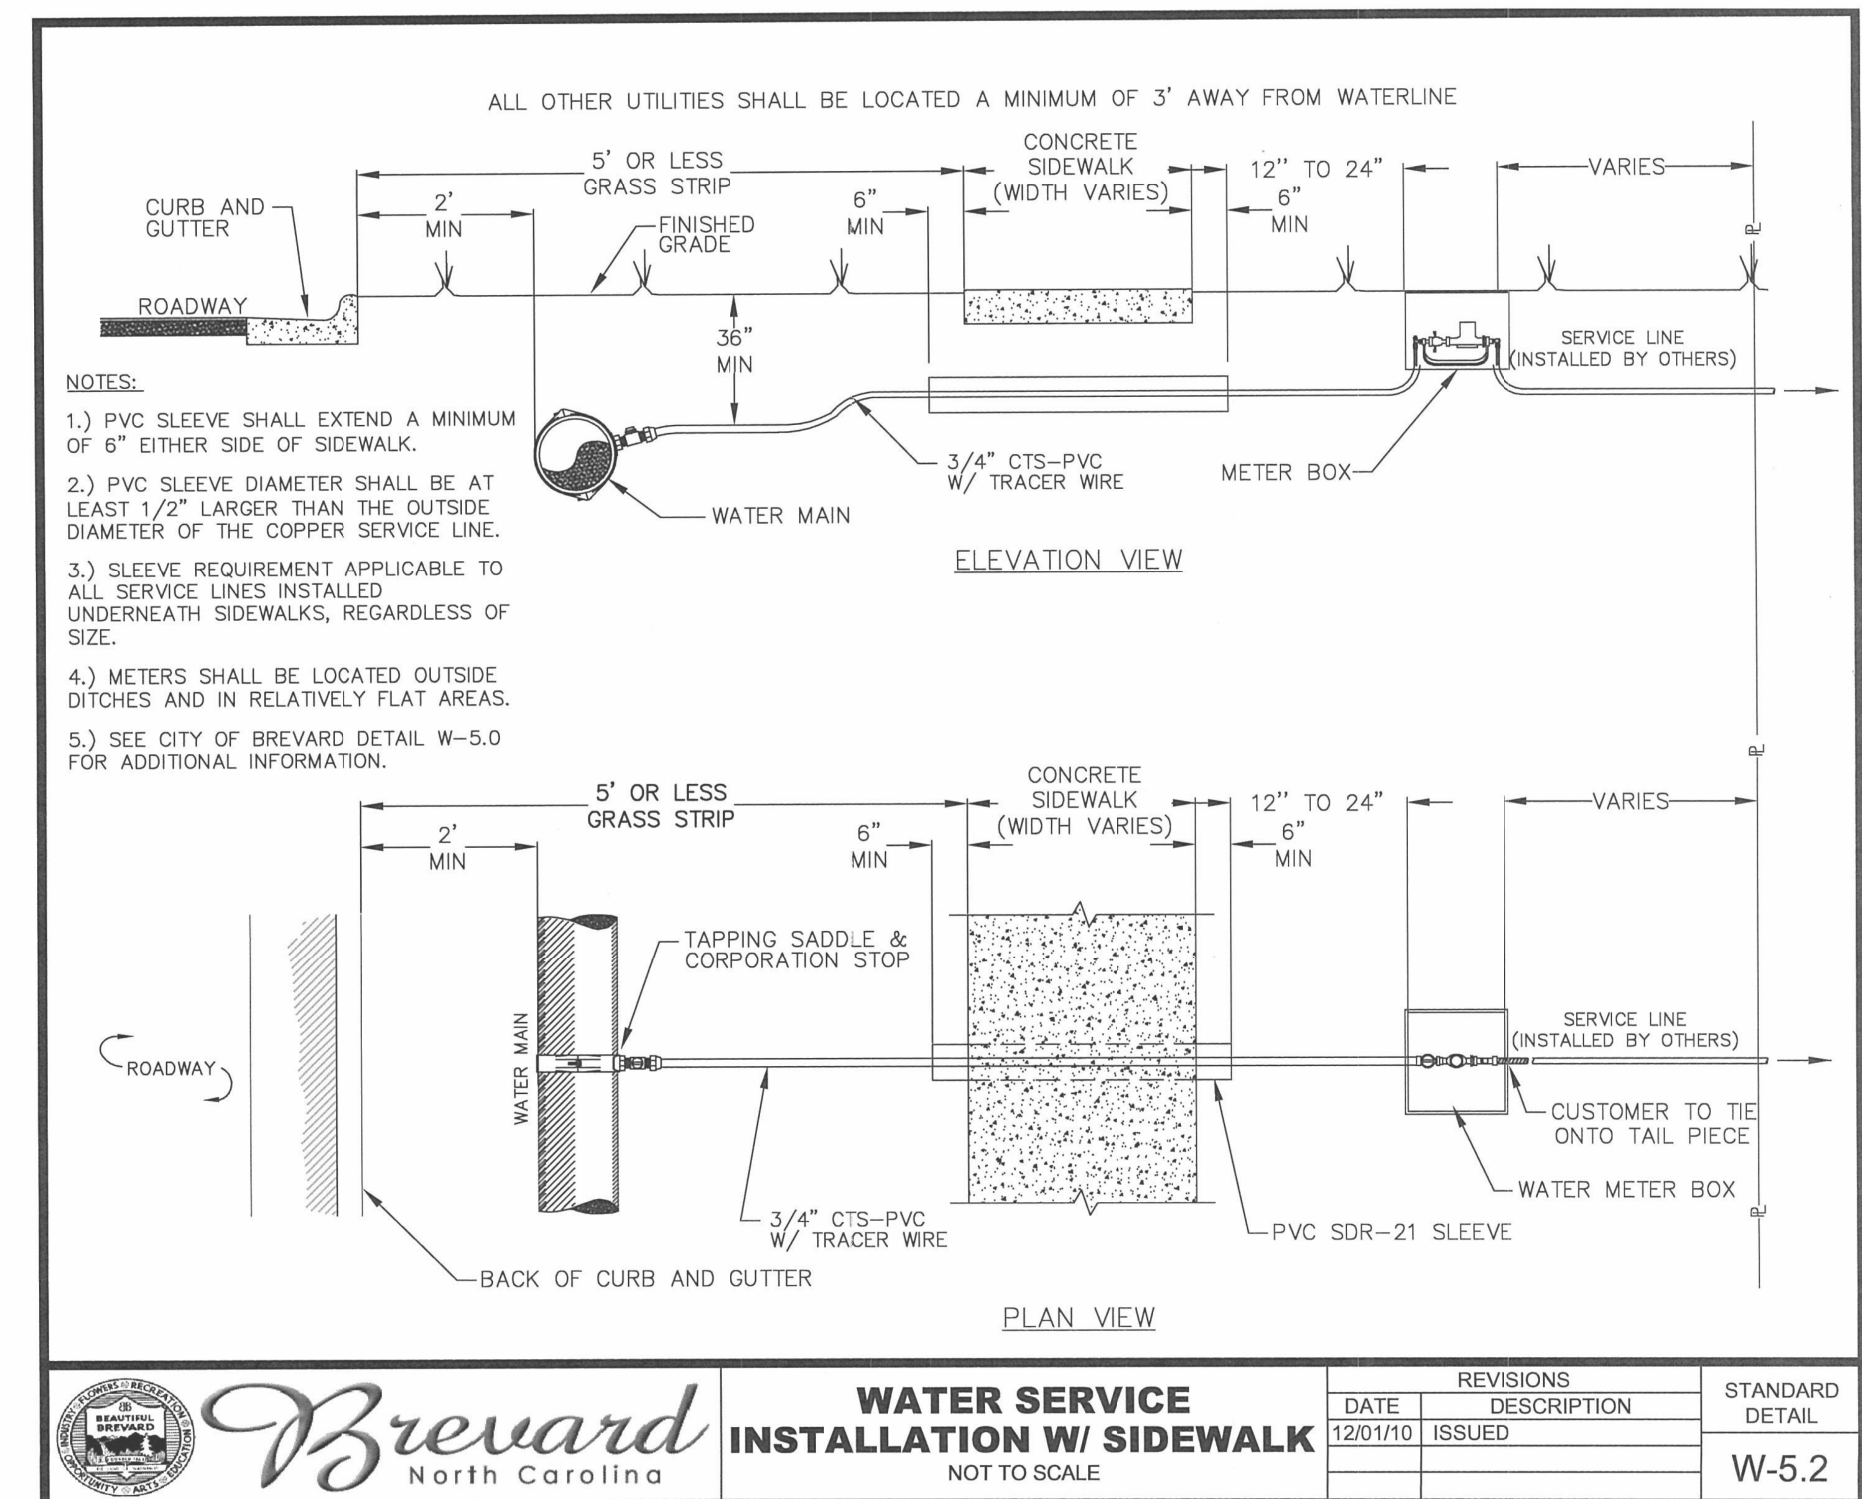

V&M Vaughn & Melton
Consulting Engineers

Asheville, North Carolina
828-253-2796

<input type="checkbox"/> Tri-Cities, TN 423-467-8400	<input type="checkbox"/> Knoxville, TN 865-546-5800	<input type="checkbox"/> Spartanburg, SC 864-574-4775	<input type="checkbox"/> Charleston, SC 843-974-5650
<input type="checkbox"/> Charlotte, NC 704-351-0488	<input type="checkbox"/> Boone, NC 828-355-9933	<input type="checkbox"/> Kennesaw, GA 770-621-3590	

Copyright © 2019 Vaughn & Melton, Inc. All Rights Reserved