

Client:



CITY OF BREVARD
95 W MAIN STREET
BREVAR, NC 28712
828.885.5600

Project:

NCDOT R-5799
at US 64 and NC 280/64

Project #:
Drawn By: EW
Checked By: TB
Scale: NTS

Issue	Date
1	5/31/2021
2	6/22/2021

Drawing Title:



**PLANTING
SECTION AND
DETAILS**

Seal:
Name: Teresa Buckwalter
Profession: Landscape Architect
License No.: 1702




Date Signed by:
Teresa Buckwalter
1084E0208A06420

Drawing No.:

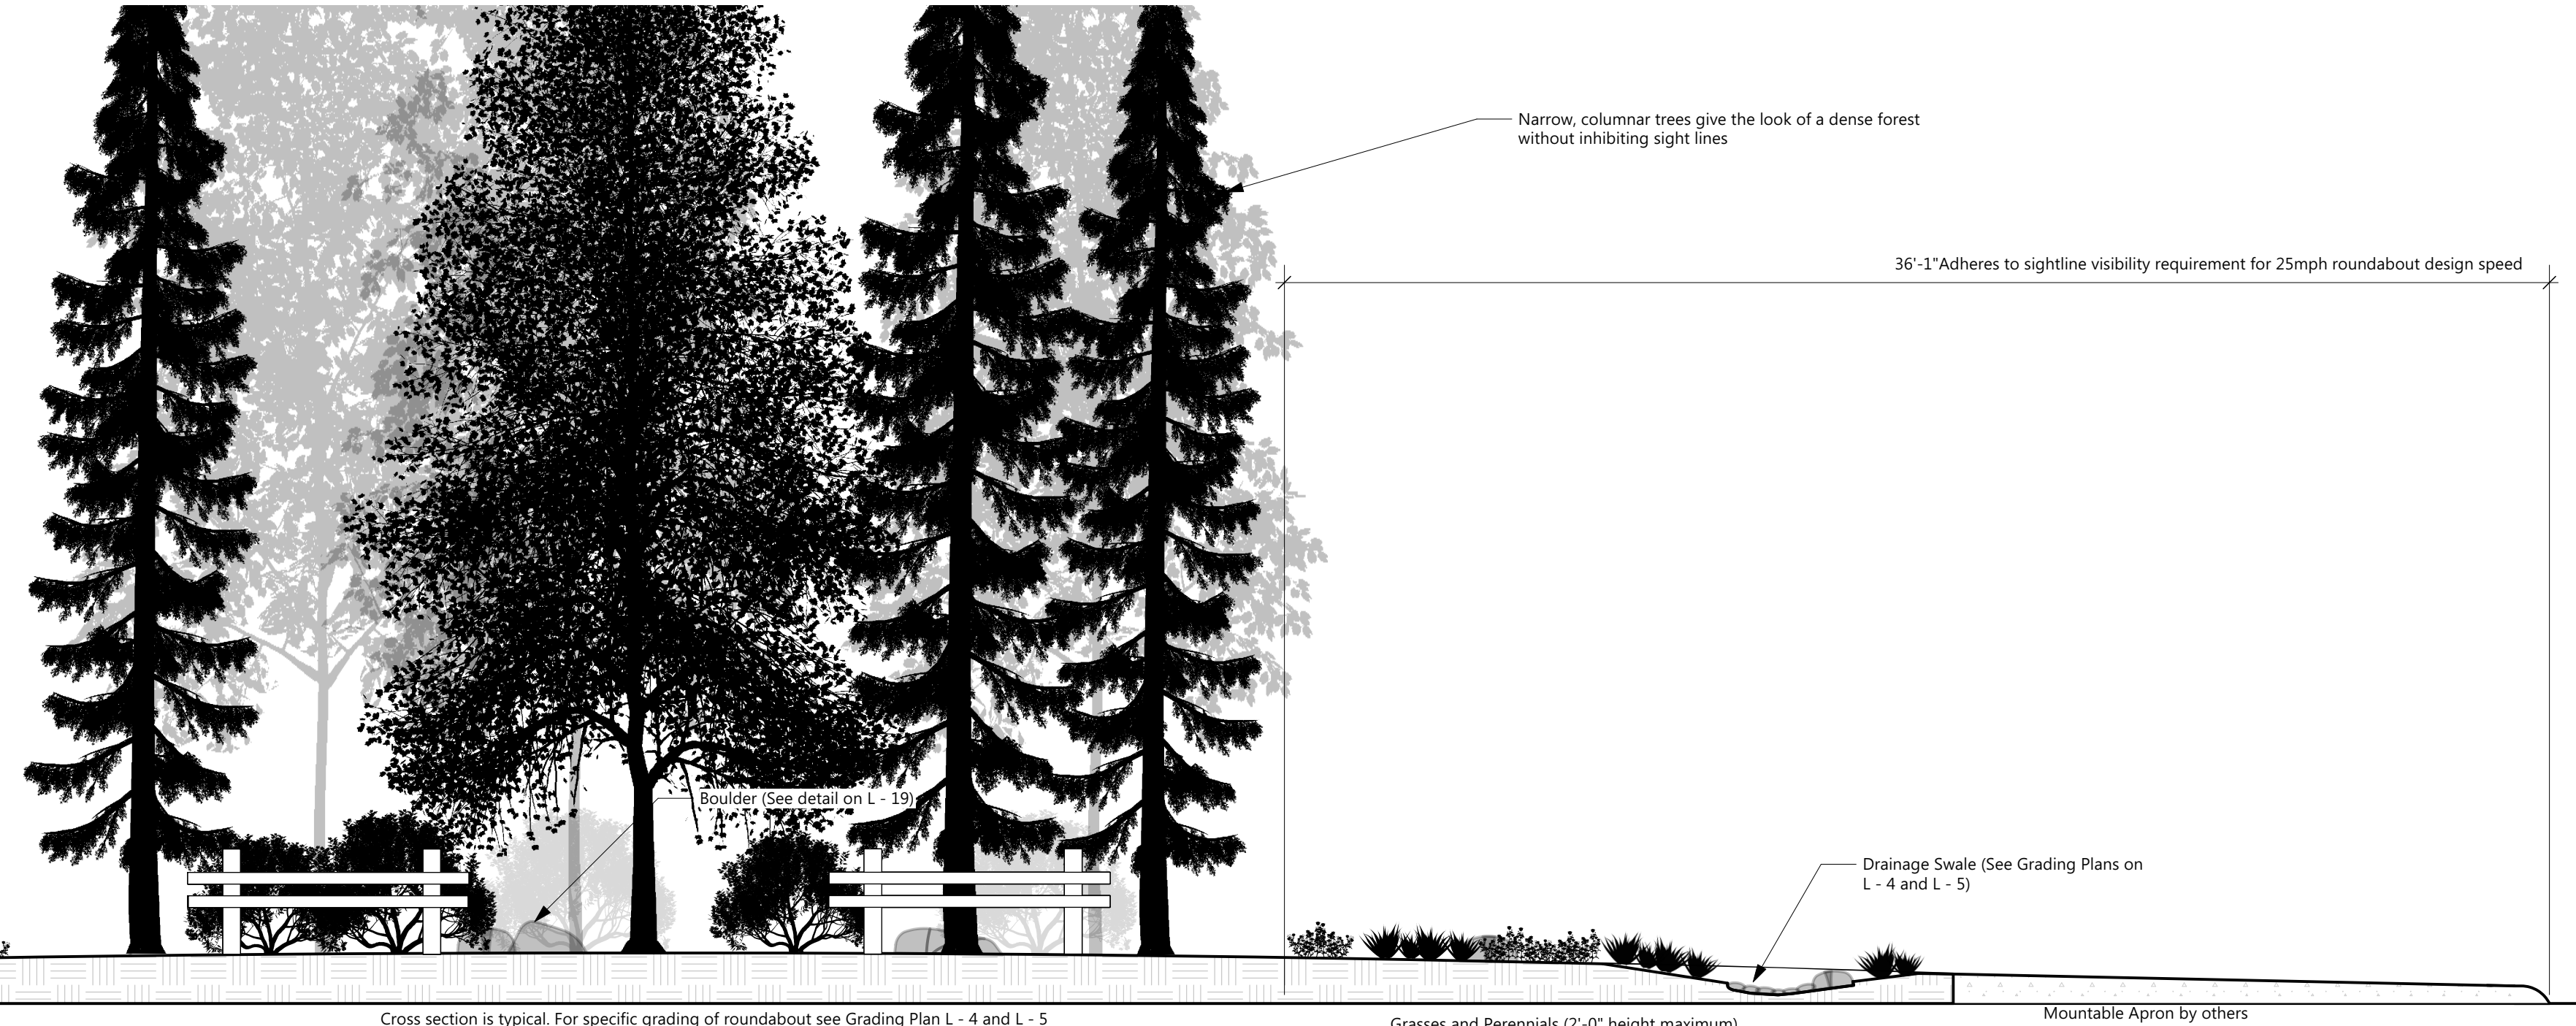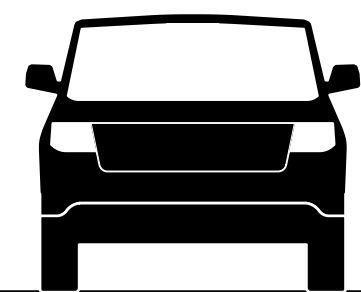


A R - 5799 SECTION (Pisgah Highway Intersection)

SCALE: 1/4" = 1' - 0"

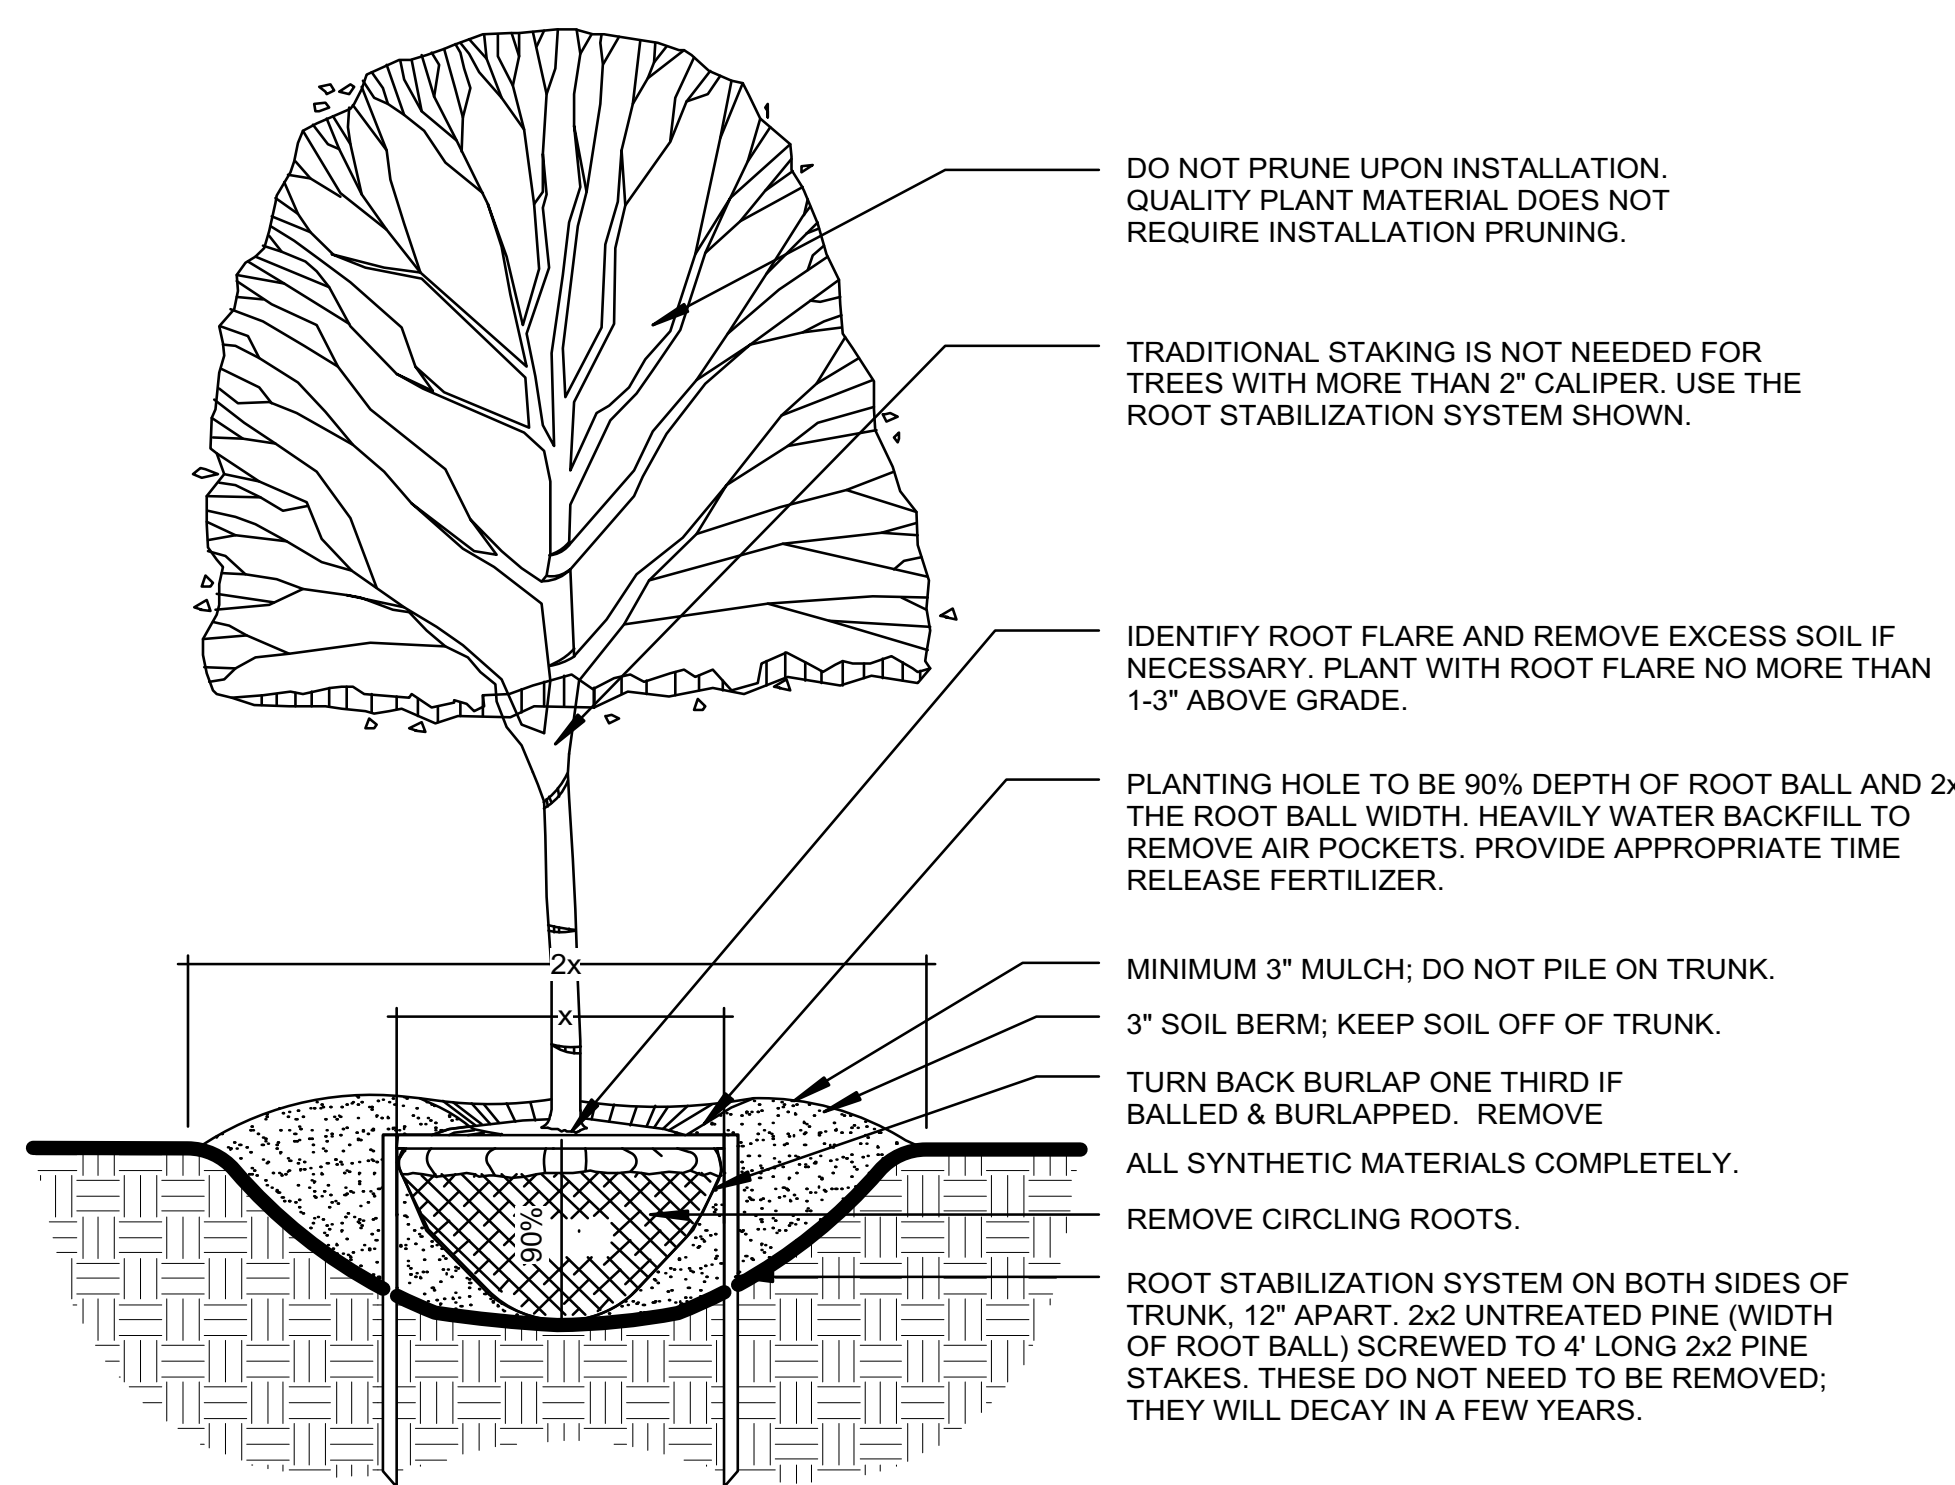


B ROADWAY SPLITTER ISLAND PLANTING BED SECTION

SCALE: 1/4" = 1' - 0"

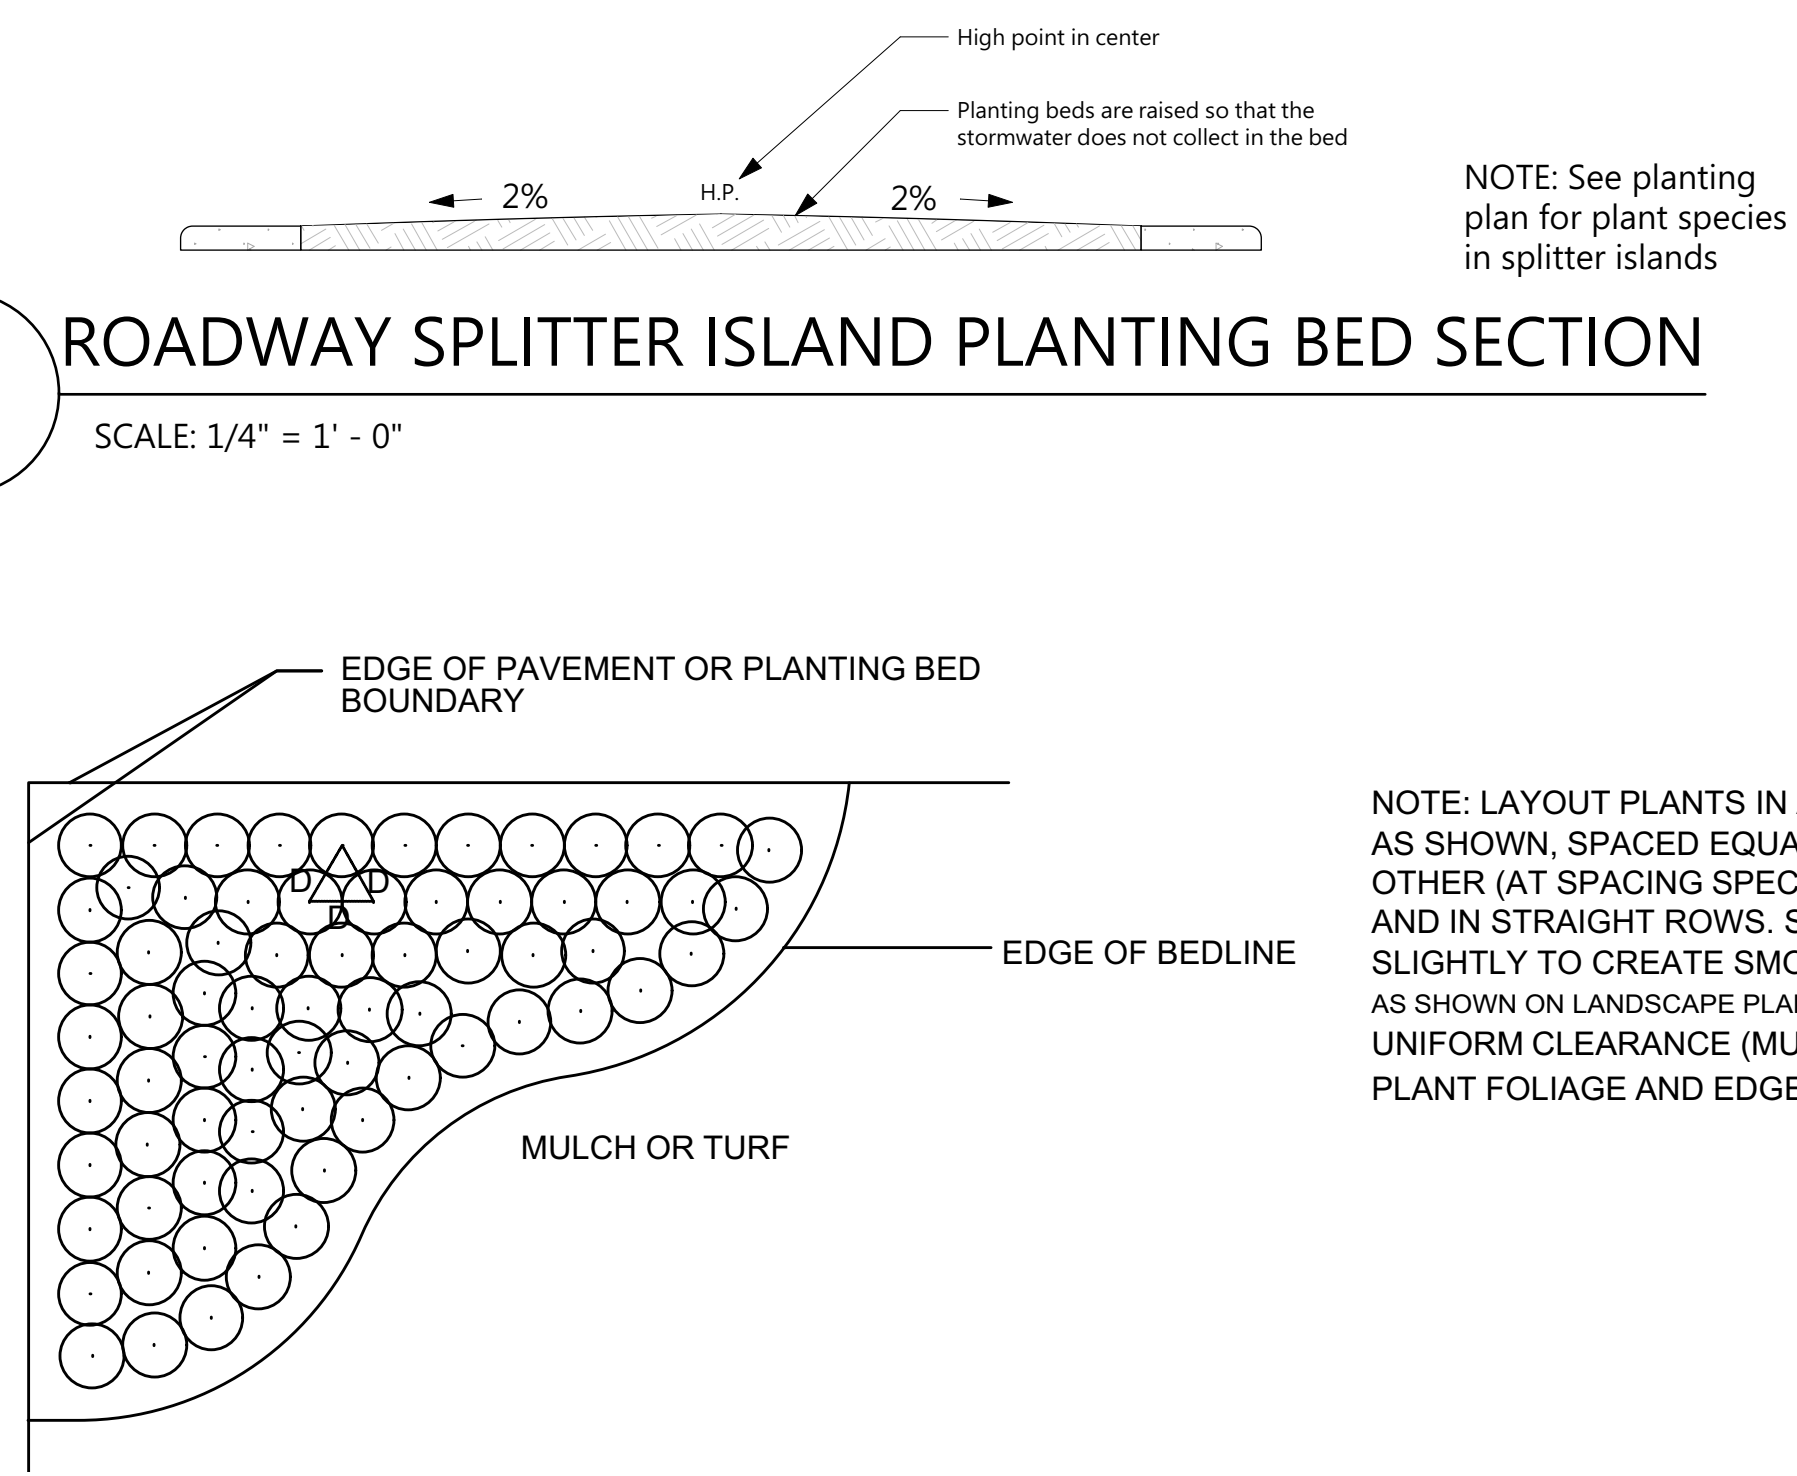

1 Tree Planting Detail - Root Ball Stabilization

N.T.S.

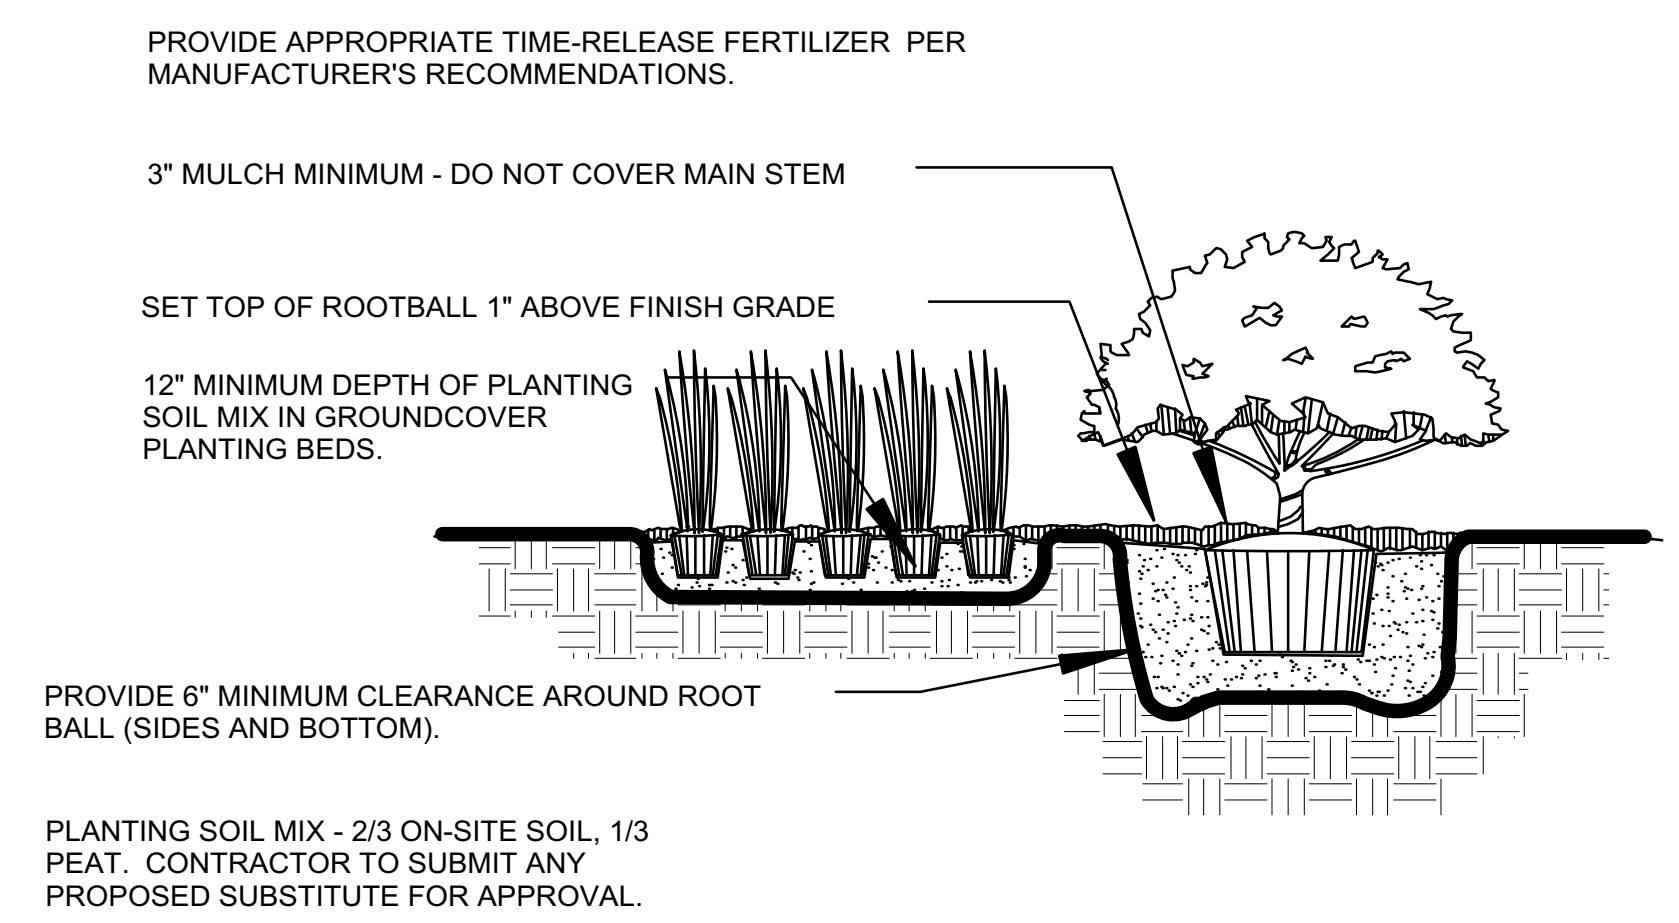

3 Plant Spacing Detail

N.T.S.

General Notes:

- Plant material shall conform to the standards for Grade #1 or better as given in the latest "American Standard for Nursery Stock," American National Standards Institute. Plant size is to take precedence over container size.
- All trees and shrubs are to be positioned vertically regardless of the slope of the ground in which they are planted. Berms are to be constructed at right angles to the tree or shrub or in a manner in which they will most effectively serve the purpose of retaining water at the base of the plant.
- Soil preparation must be conducted by contractor. The contractor shall conduct soil tests on subsoil on site and amend the soil per NC DOT Specifications or install quality topsoil in all landscape beds that meets the specification per NC DOT in the R-5799 Design & Development Construction Specifications. This plant material specifically requires acidic, loamy, well drained soil to prevent root rot and fungal issues.
- Landscape material is to be maintained by the landscape contractor (including mowing, pruning, and weeding) until planting is approved by client. The landscape contractor must provide: (A.) A warranty on all trees for a period of (18) months. (B.) A warranty on all shrubs and groundcovers for a period of (18) months. (C.) Guidelines for proper maintenance.
- Mulch all planting beds with 3" of double ground hardwood mulch.
- Only "approved sod" (trade designation) consisting of a mixture of 50% Kentucky Bluegrass and 50% Hard Fescue or Zoysia shall be used. The sod, machine cut to the suppliers standard width and length, shall be 5/8" minimum, excluding top growth and thatch, at the time of cutting. Before cutting, the sod shall be uniformly mowed at a height of 1 1/2" to 2 1/2". Standard sod sections shall be sufficiently strong to support their own weight and retain their size and shape when suspended vertically from a firm grasp on the upper 10% of the section. The sod may be either 42" wide roll sod or 18" by 36" strips. Refer NCDOT specifications for soil preparation specifications for sod areas.
- All disturbed areas not otherwise planted shall be stabilized with a blend of Kentucky Blue/ Hard Fescue grass at the rate specified in the NCDOT R-5799 Landscape Design and Development Construction Specifications.

2 Shrub and Groundcover Planting Detail

N.T.S.