
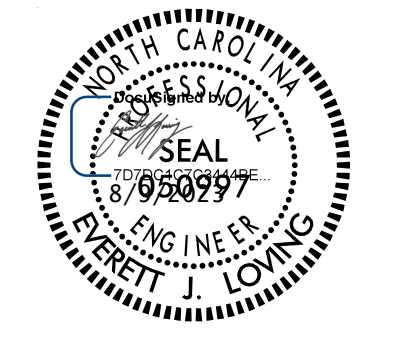



Kimley » Horn
421 FAYETTEVILLE STREET, SUITE 600
RALEIGH, N.C. 27601. NC LICENSE #F-0102

| | |
|---|---------------------|
| TIP NO. R-5705A | SHEET NO. PMP-20 |
| APPROVED: _____ | |
| DATE: _____ | |
| SEAL | |
|  | |
| DOCUMENT NOT CONSIDERED FINAL UNLESS ALL SIGNATURES COMPLETED | |

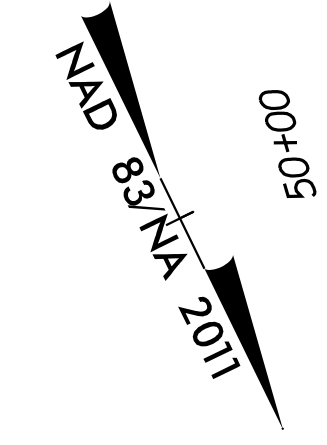

20+00

-Y7-
NC 210

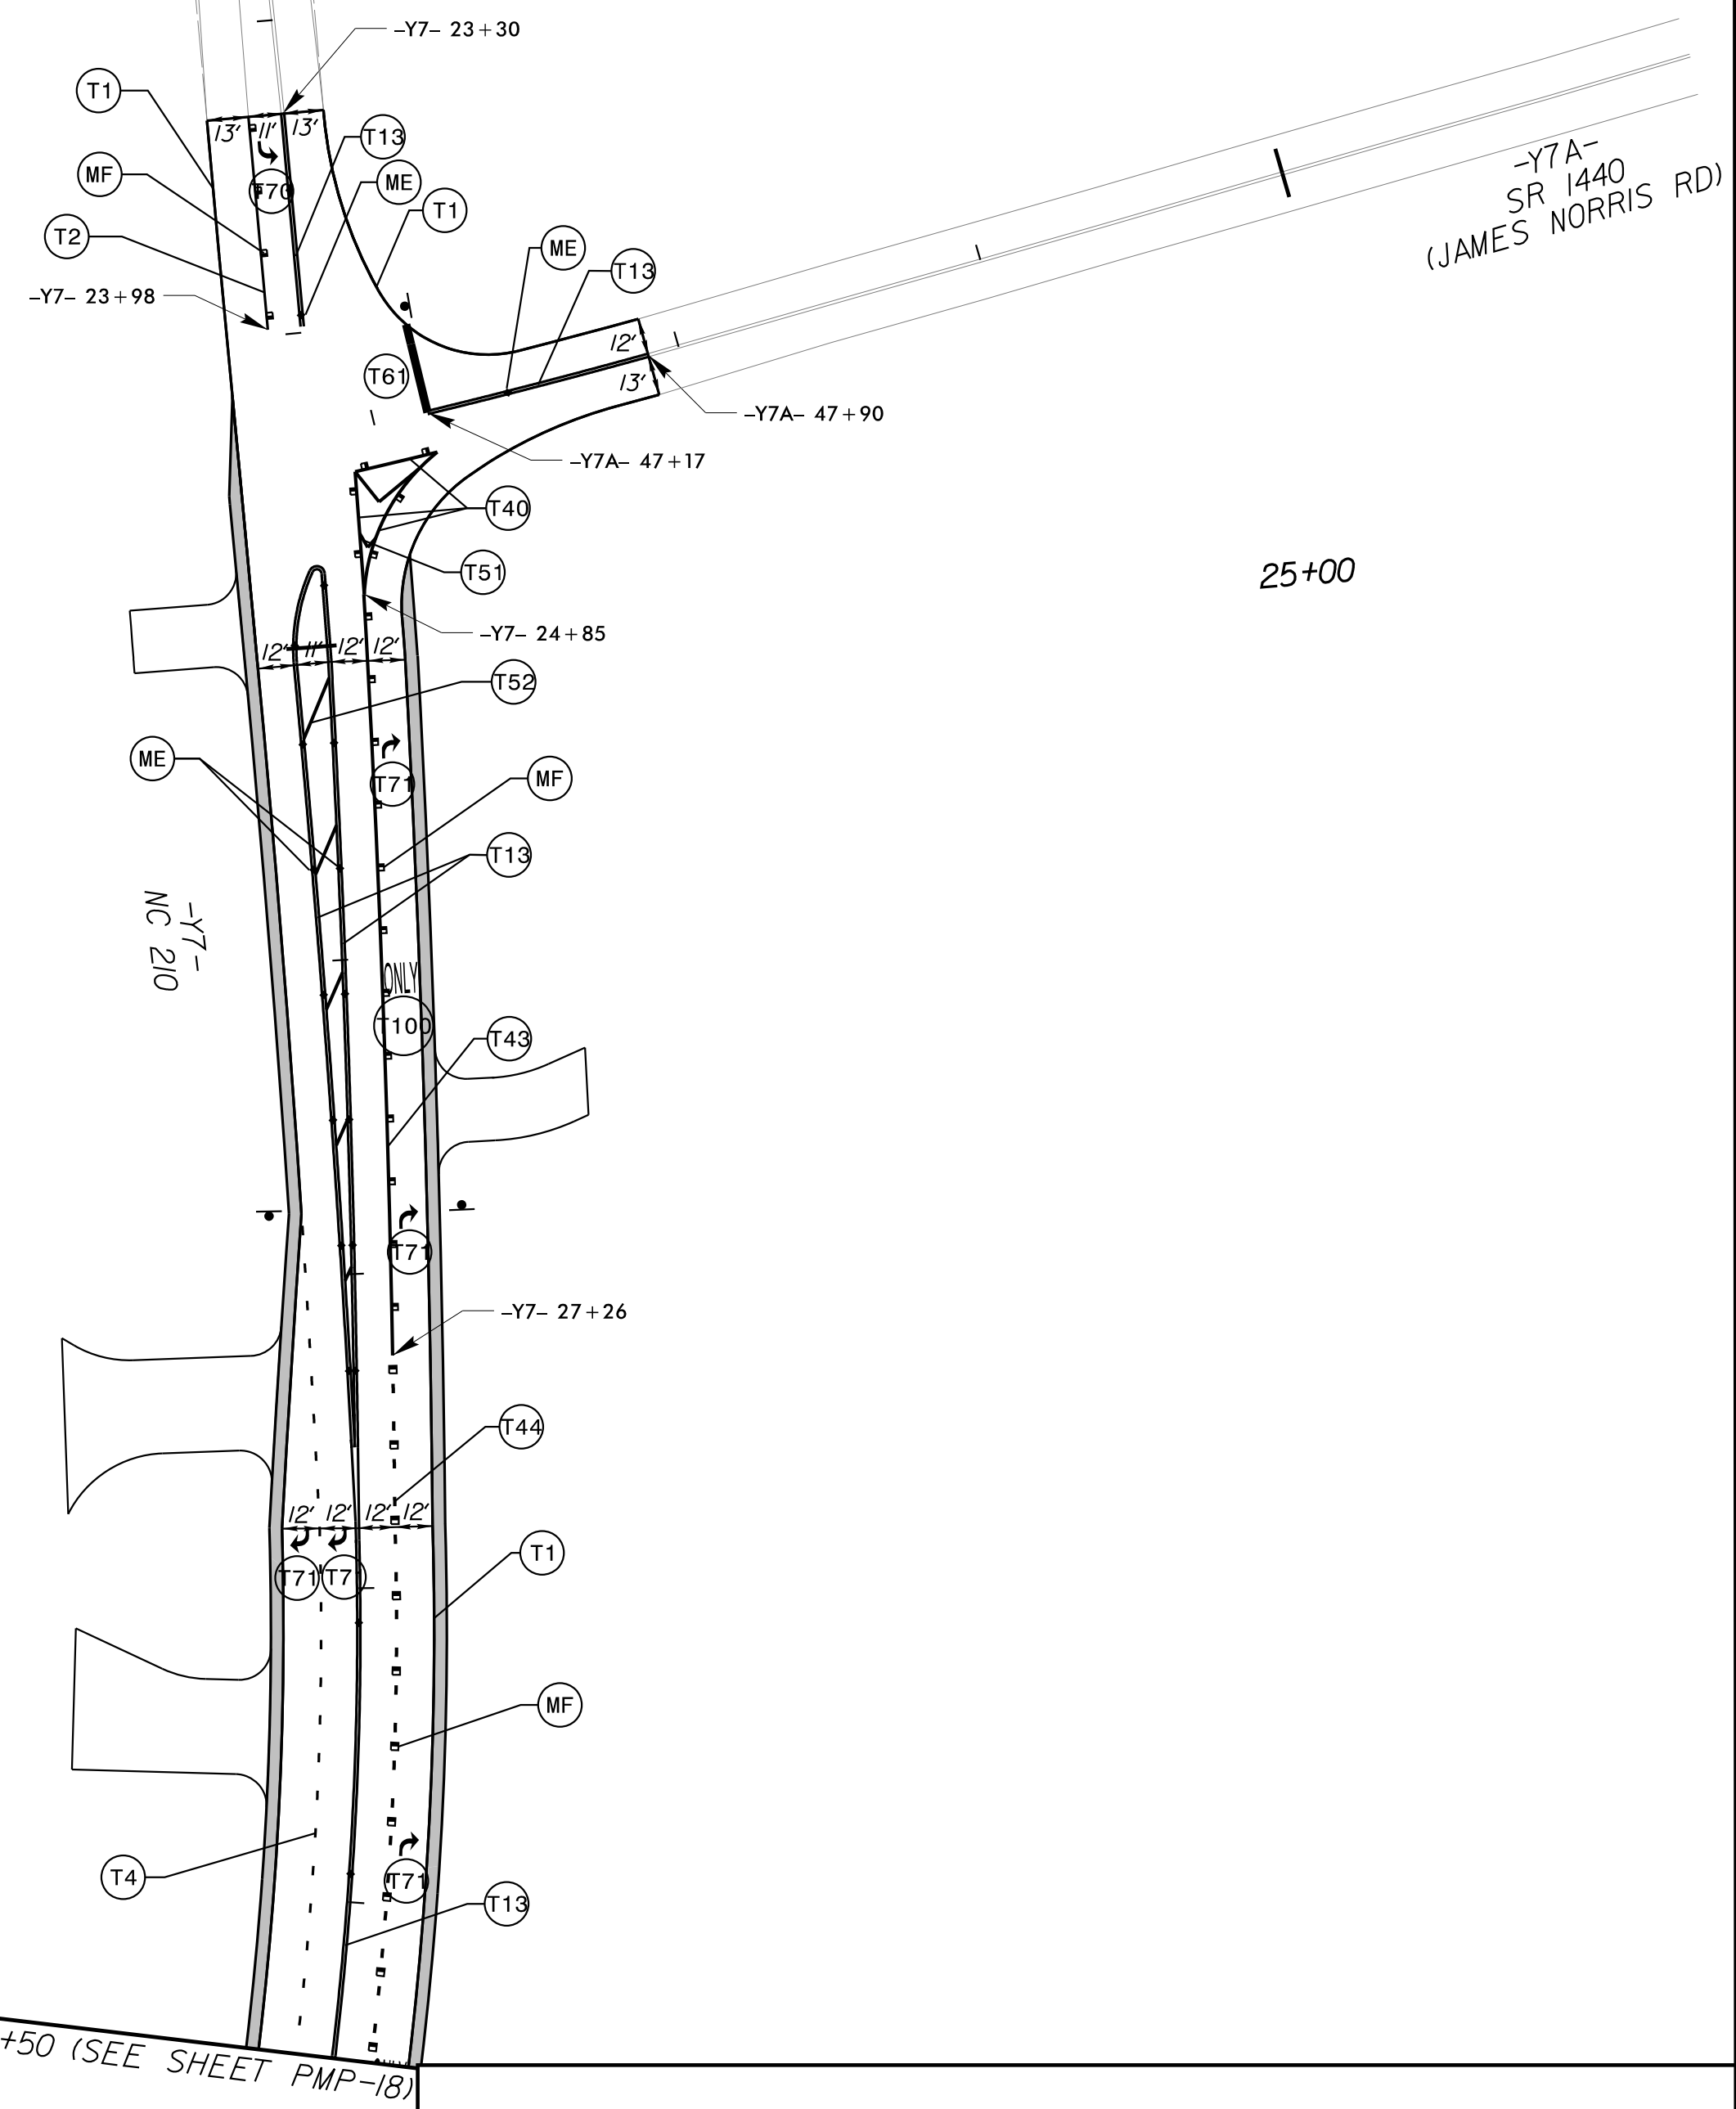

25+00

MATCHLINE (SEE SHEET PMP-17)

MATCHLINE (SEE SHEET PMP-17)

MATCHLINE -Y7- STA 29+50 (SEE SHEET PMP-18)

PAVEMENT MARKING DETAIL

K:\PAL_Roadway\01036479 - R-5705A - NC 55\Signing and Definition\Plans\R5705A_rdy_pmp_psh_20.dgn
8/9/2023