



5/28/23

# -WALK3-

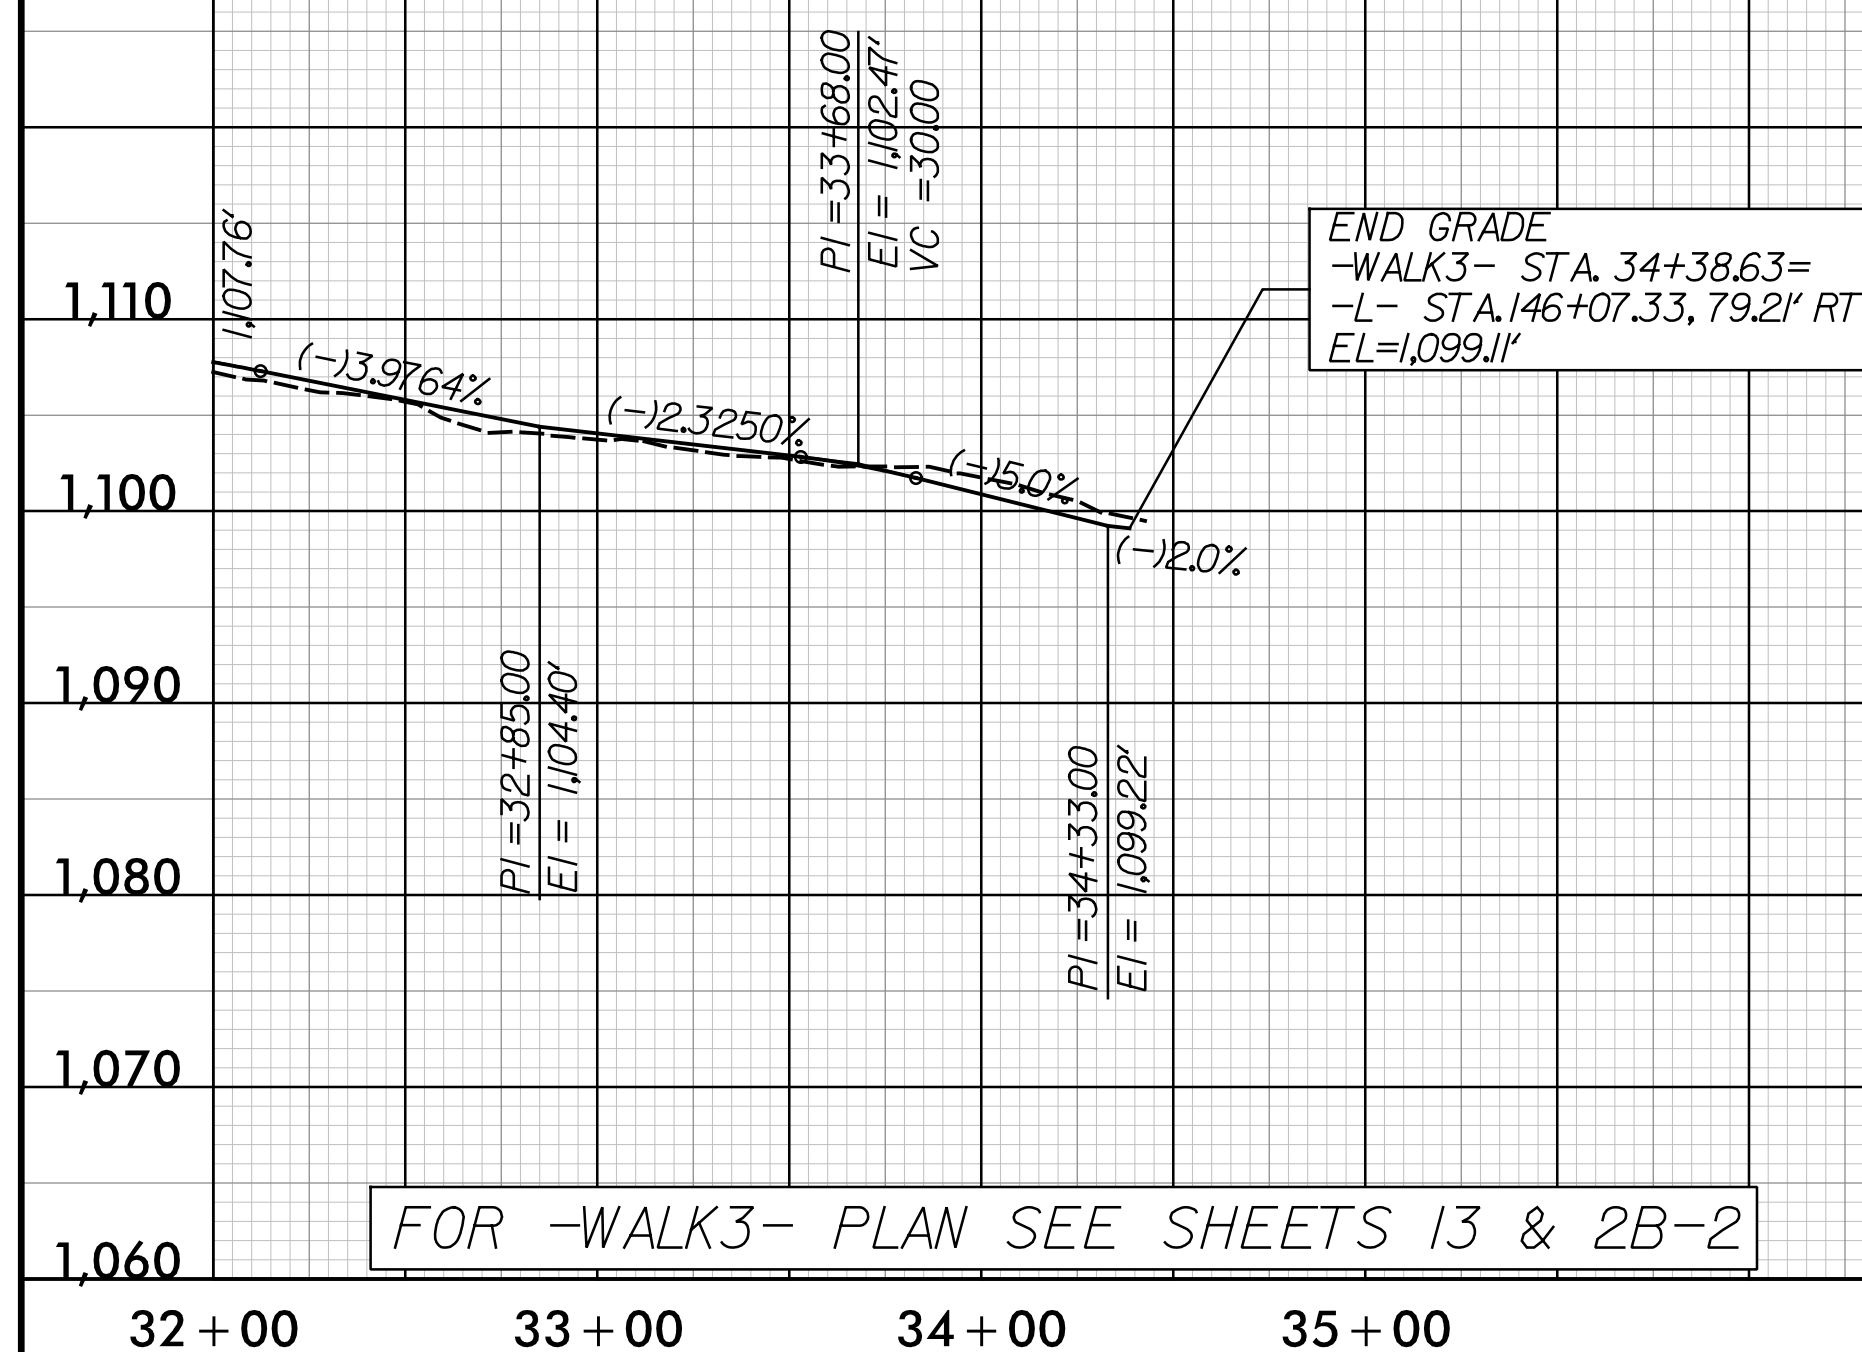

# -WALK4-

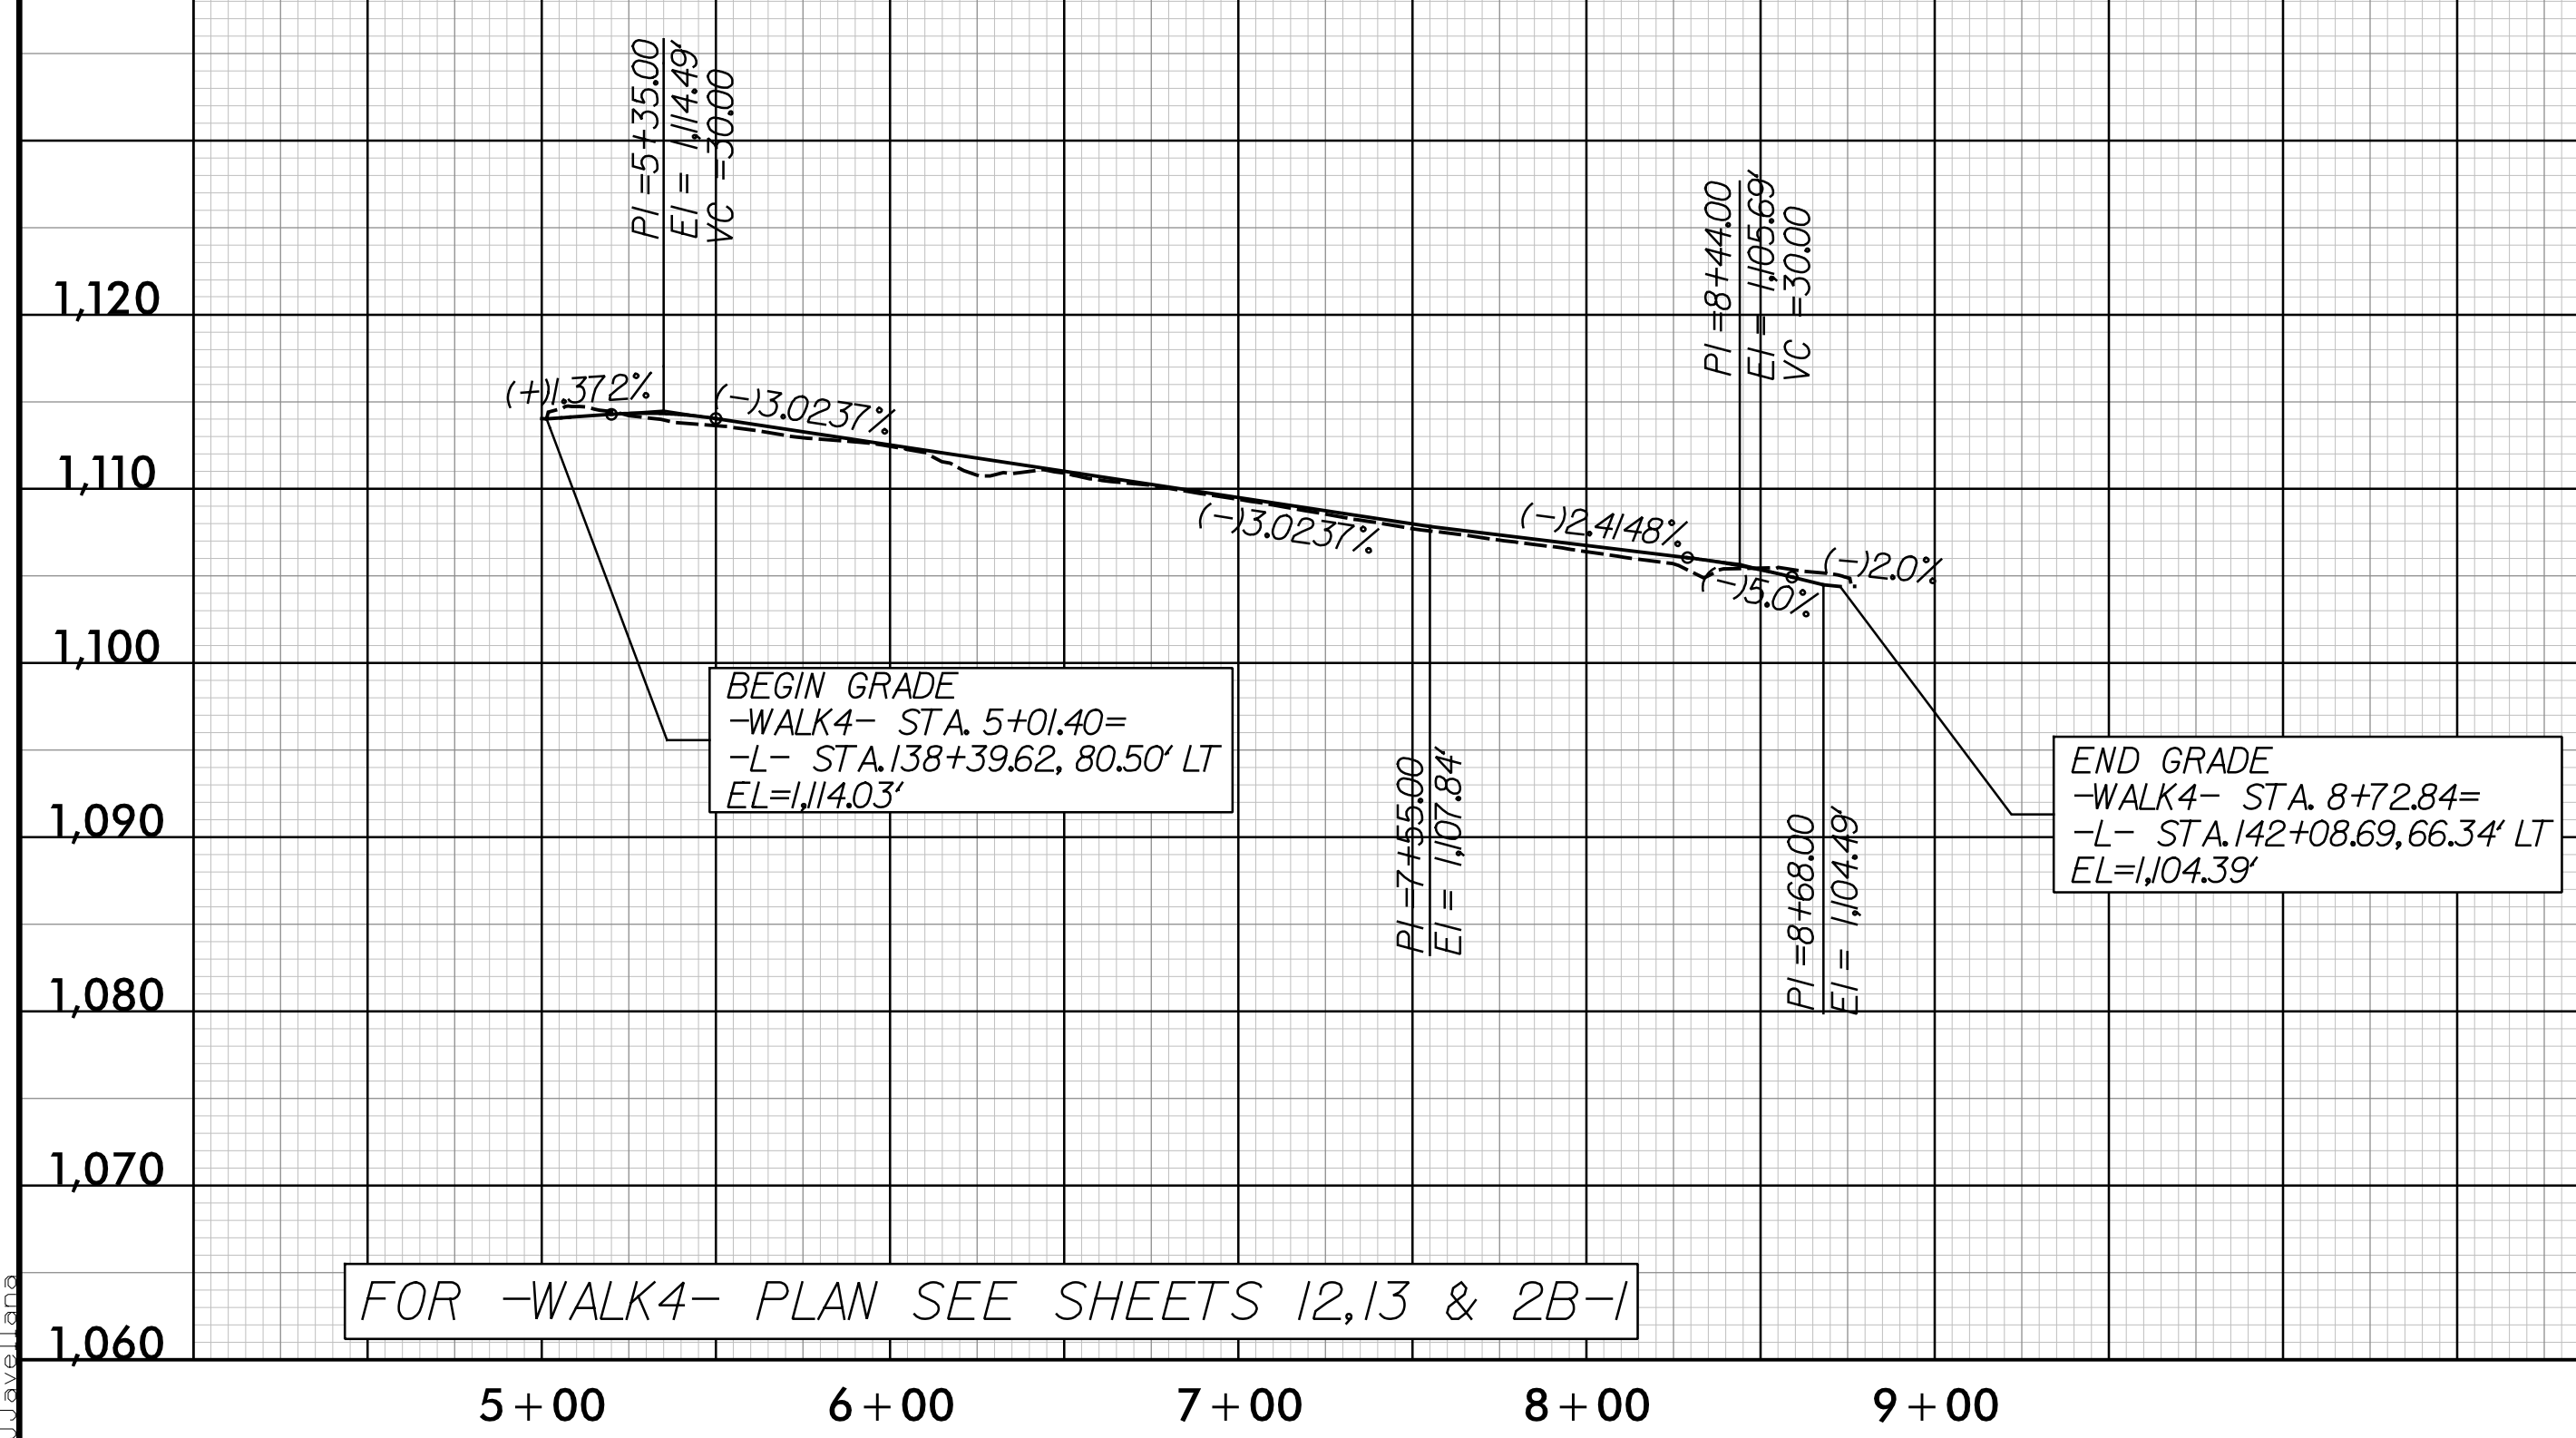

Prepared by

VHB Engineering NC, P.C. (C-2705)  
940 Main Campus Drive, Suite 300  
Raleigh, NC 27606

SUNGATE DESIGN GROUP, P.A.  
10000 University City Blvd., Suite 100  
Charlotte, NC 28213

PROJECT REFERENCE NO. U-5312	SHEET NO. 27
ROADWAY DESIGN ENGINEER SEAL 014493 Jimmy Goodnight 7/12/2023	HYDRAULICS ENGINEER SEAL 26971 Jesse Dalton 7/12/2023

DOCUMENT NOT CONSIDERED FINAL UNLESS ALL SIGNATURES COMPLETED

7/12/2023 11:11:11 AM \\server\proj\U5312\rdy\_pf127.dgn