




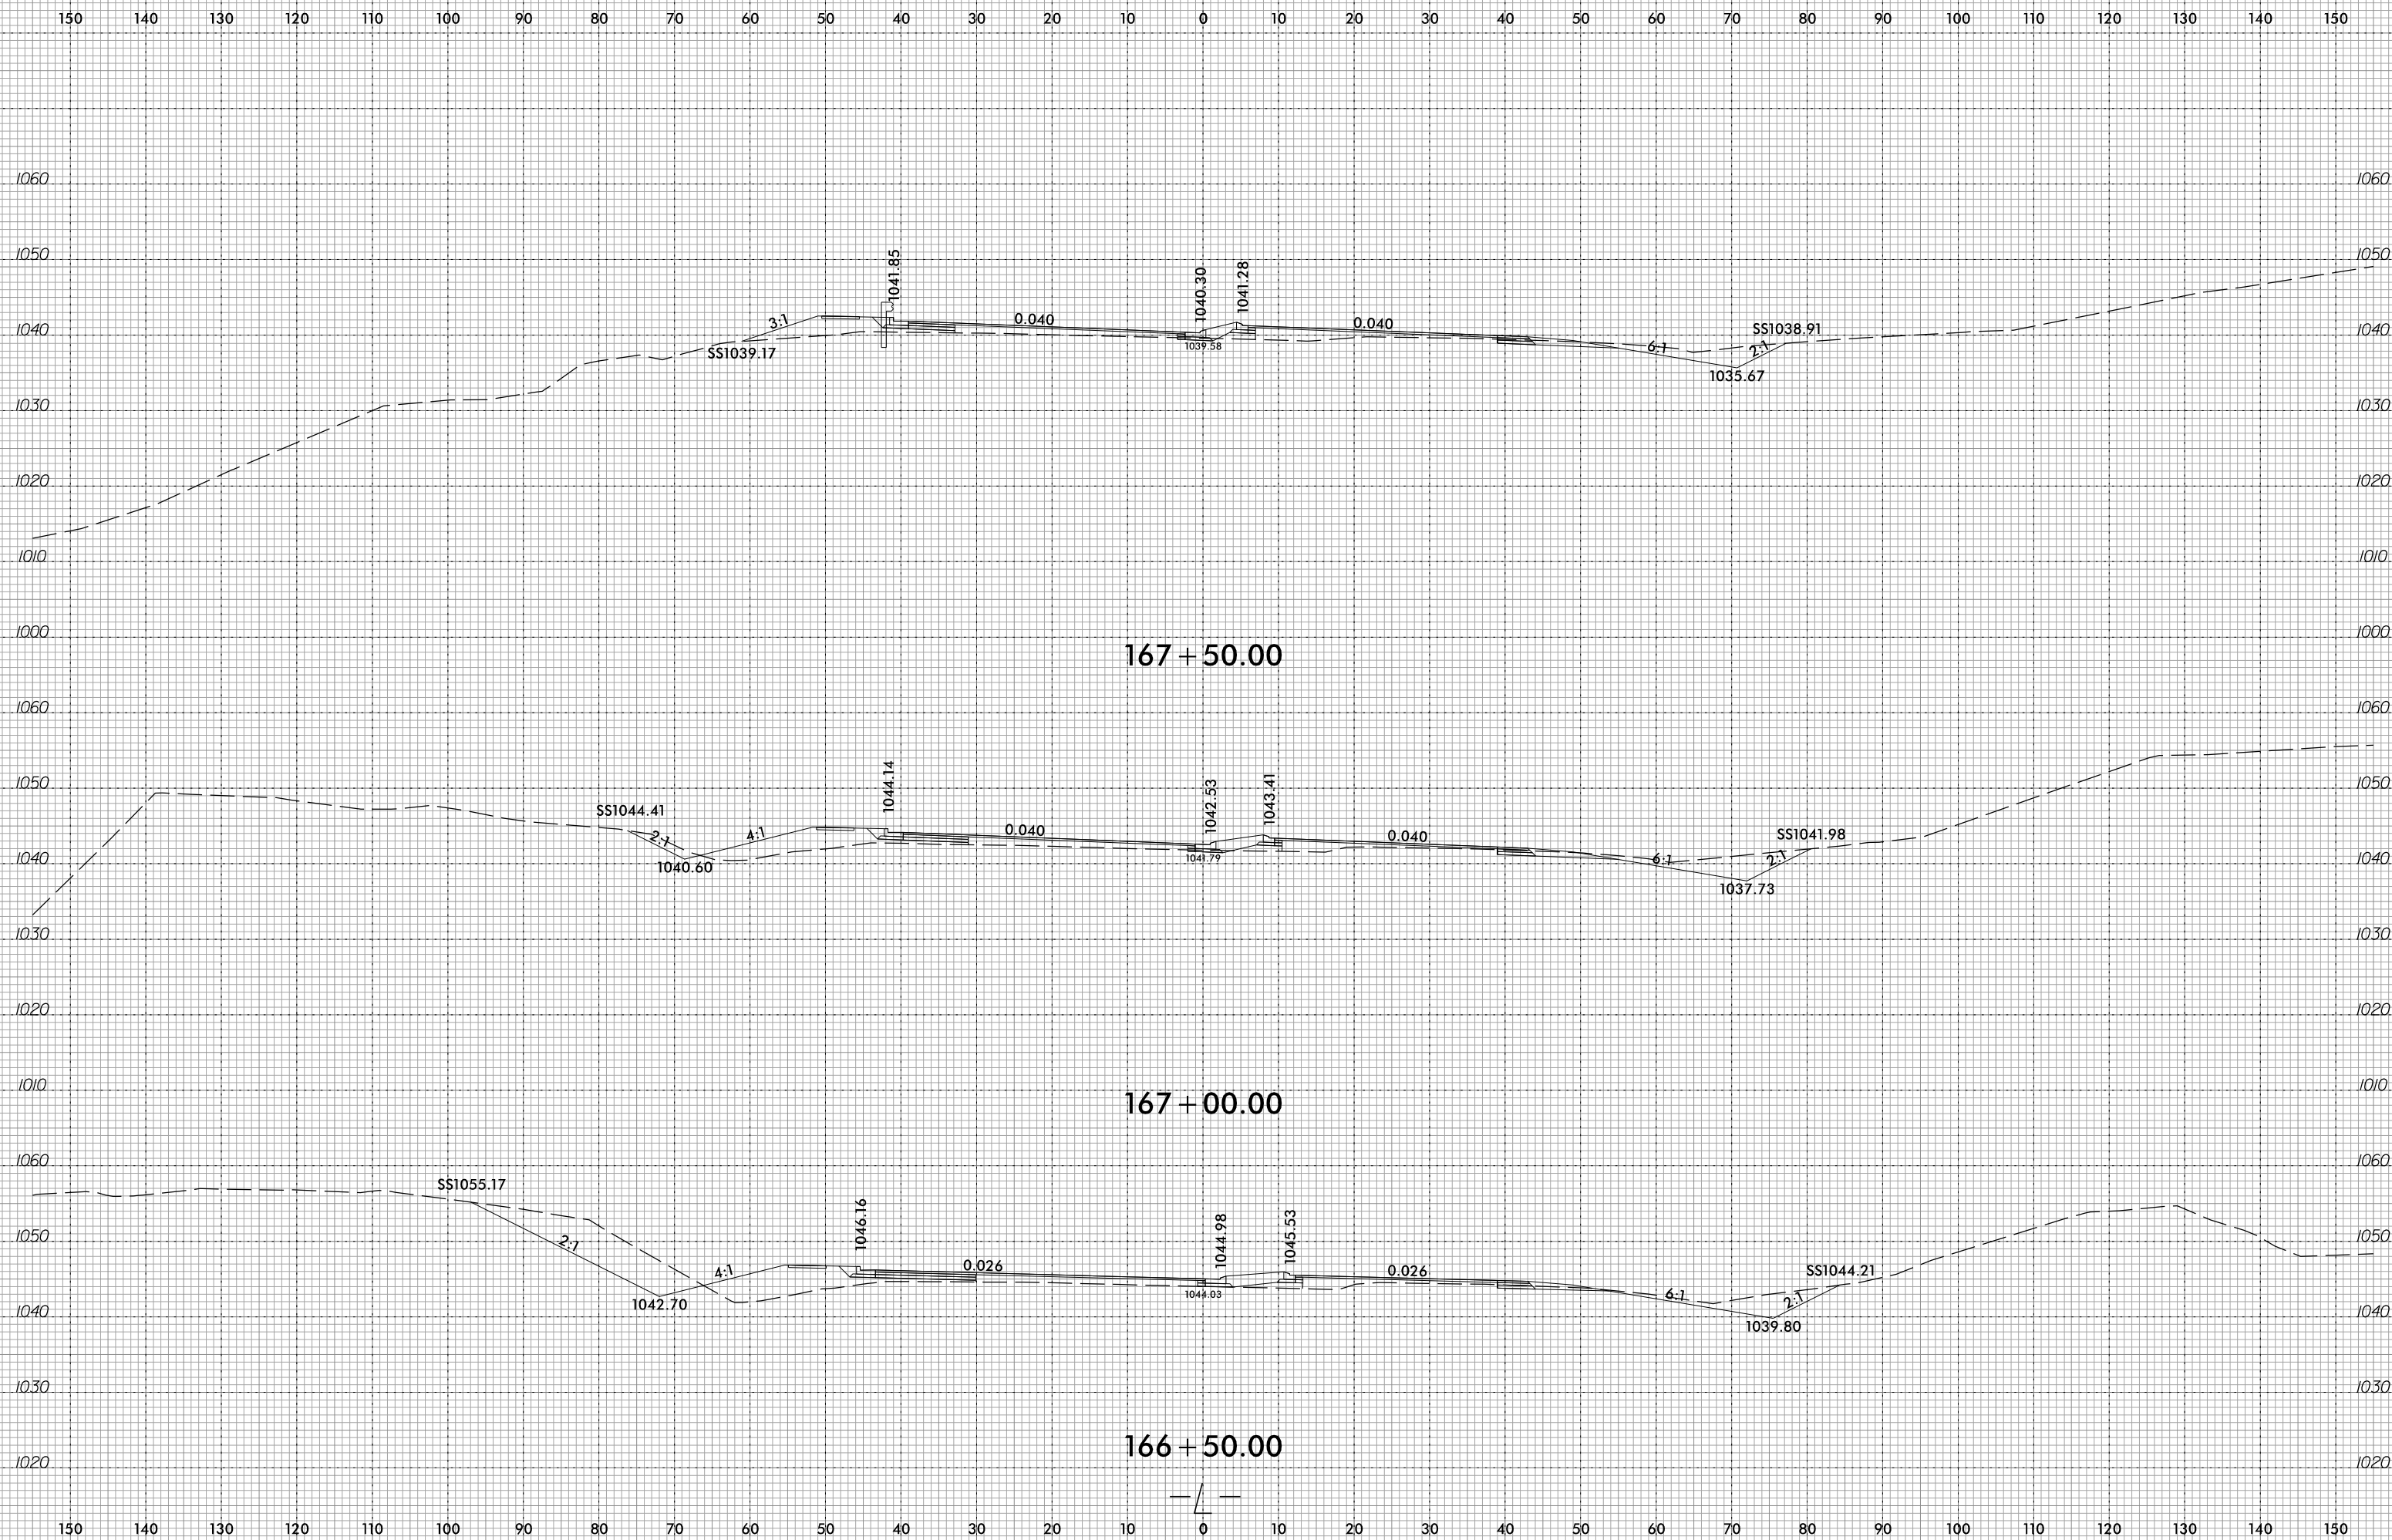



PROJ. REFERENCE NO.	SHEET NO.
U-5312	X-65

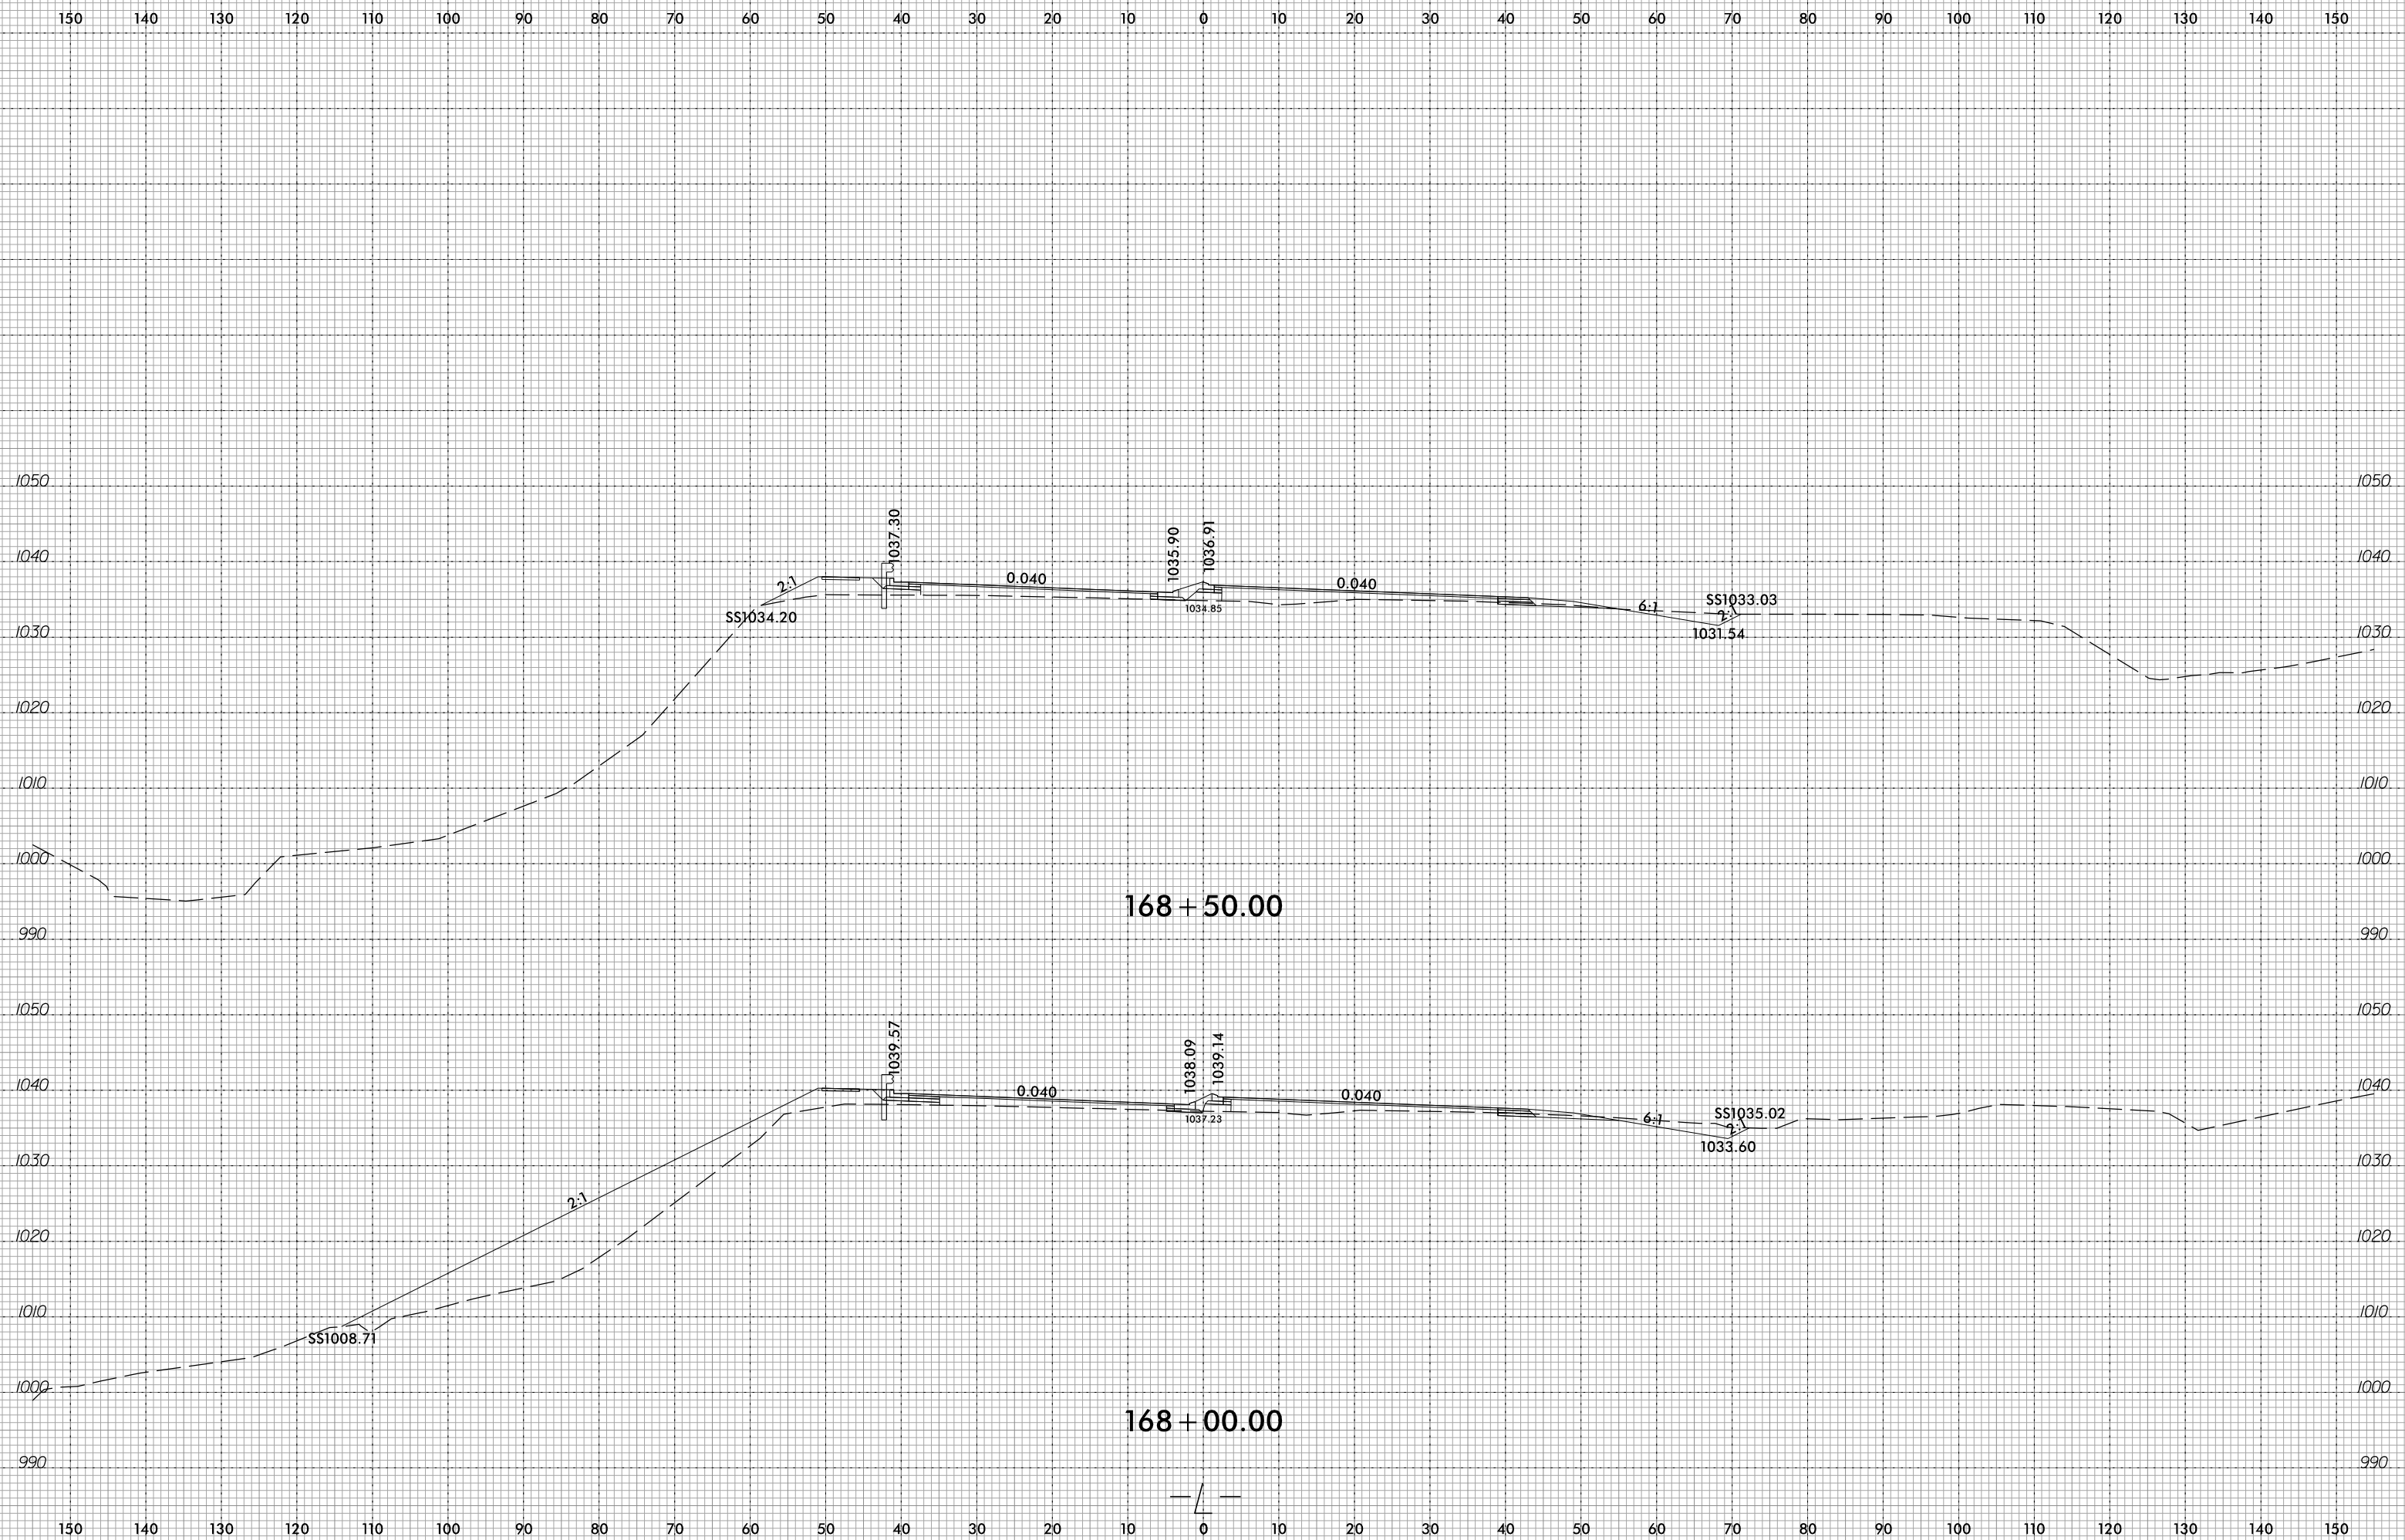


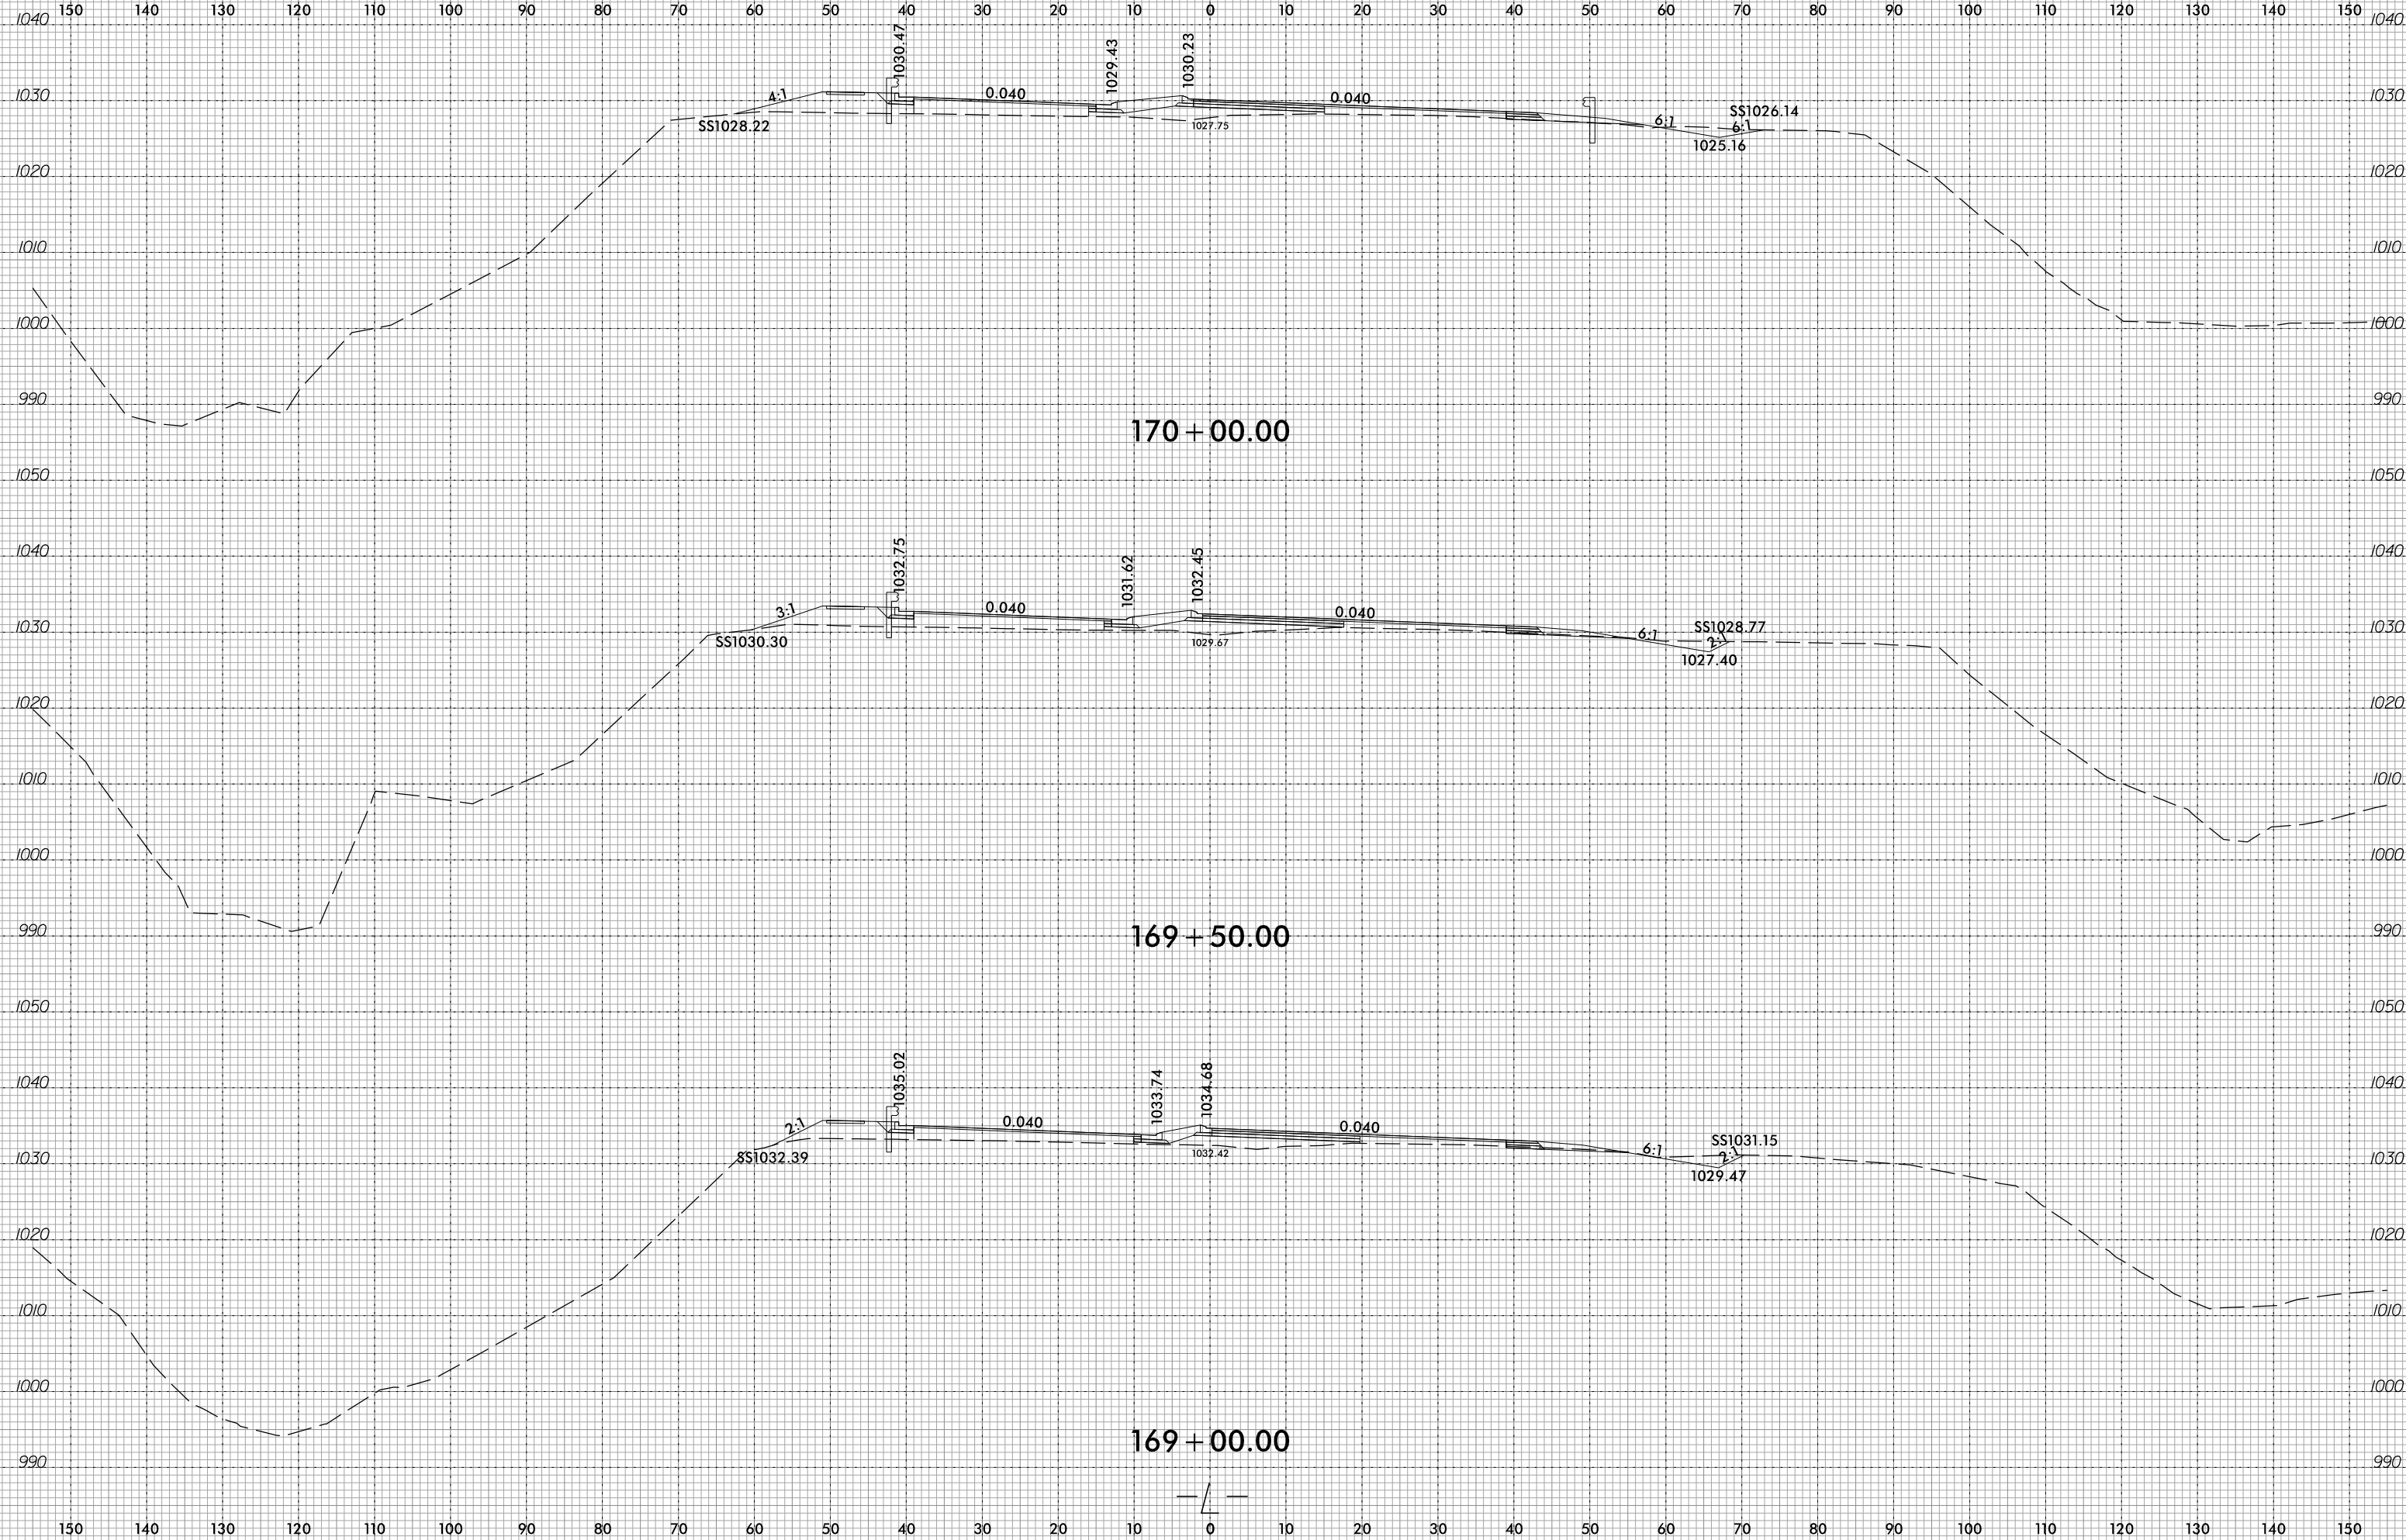





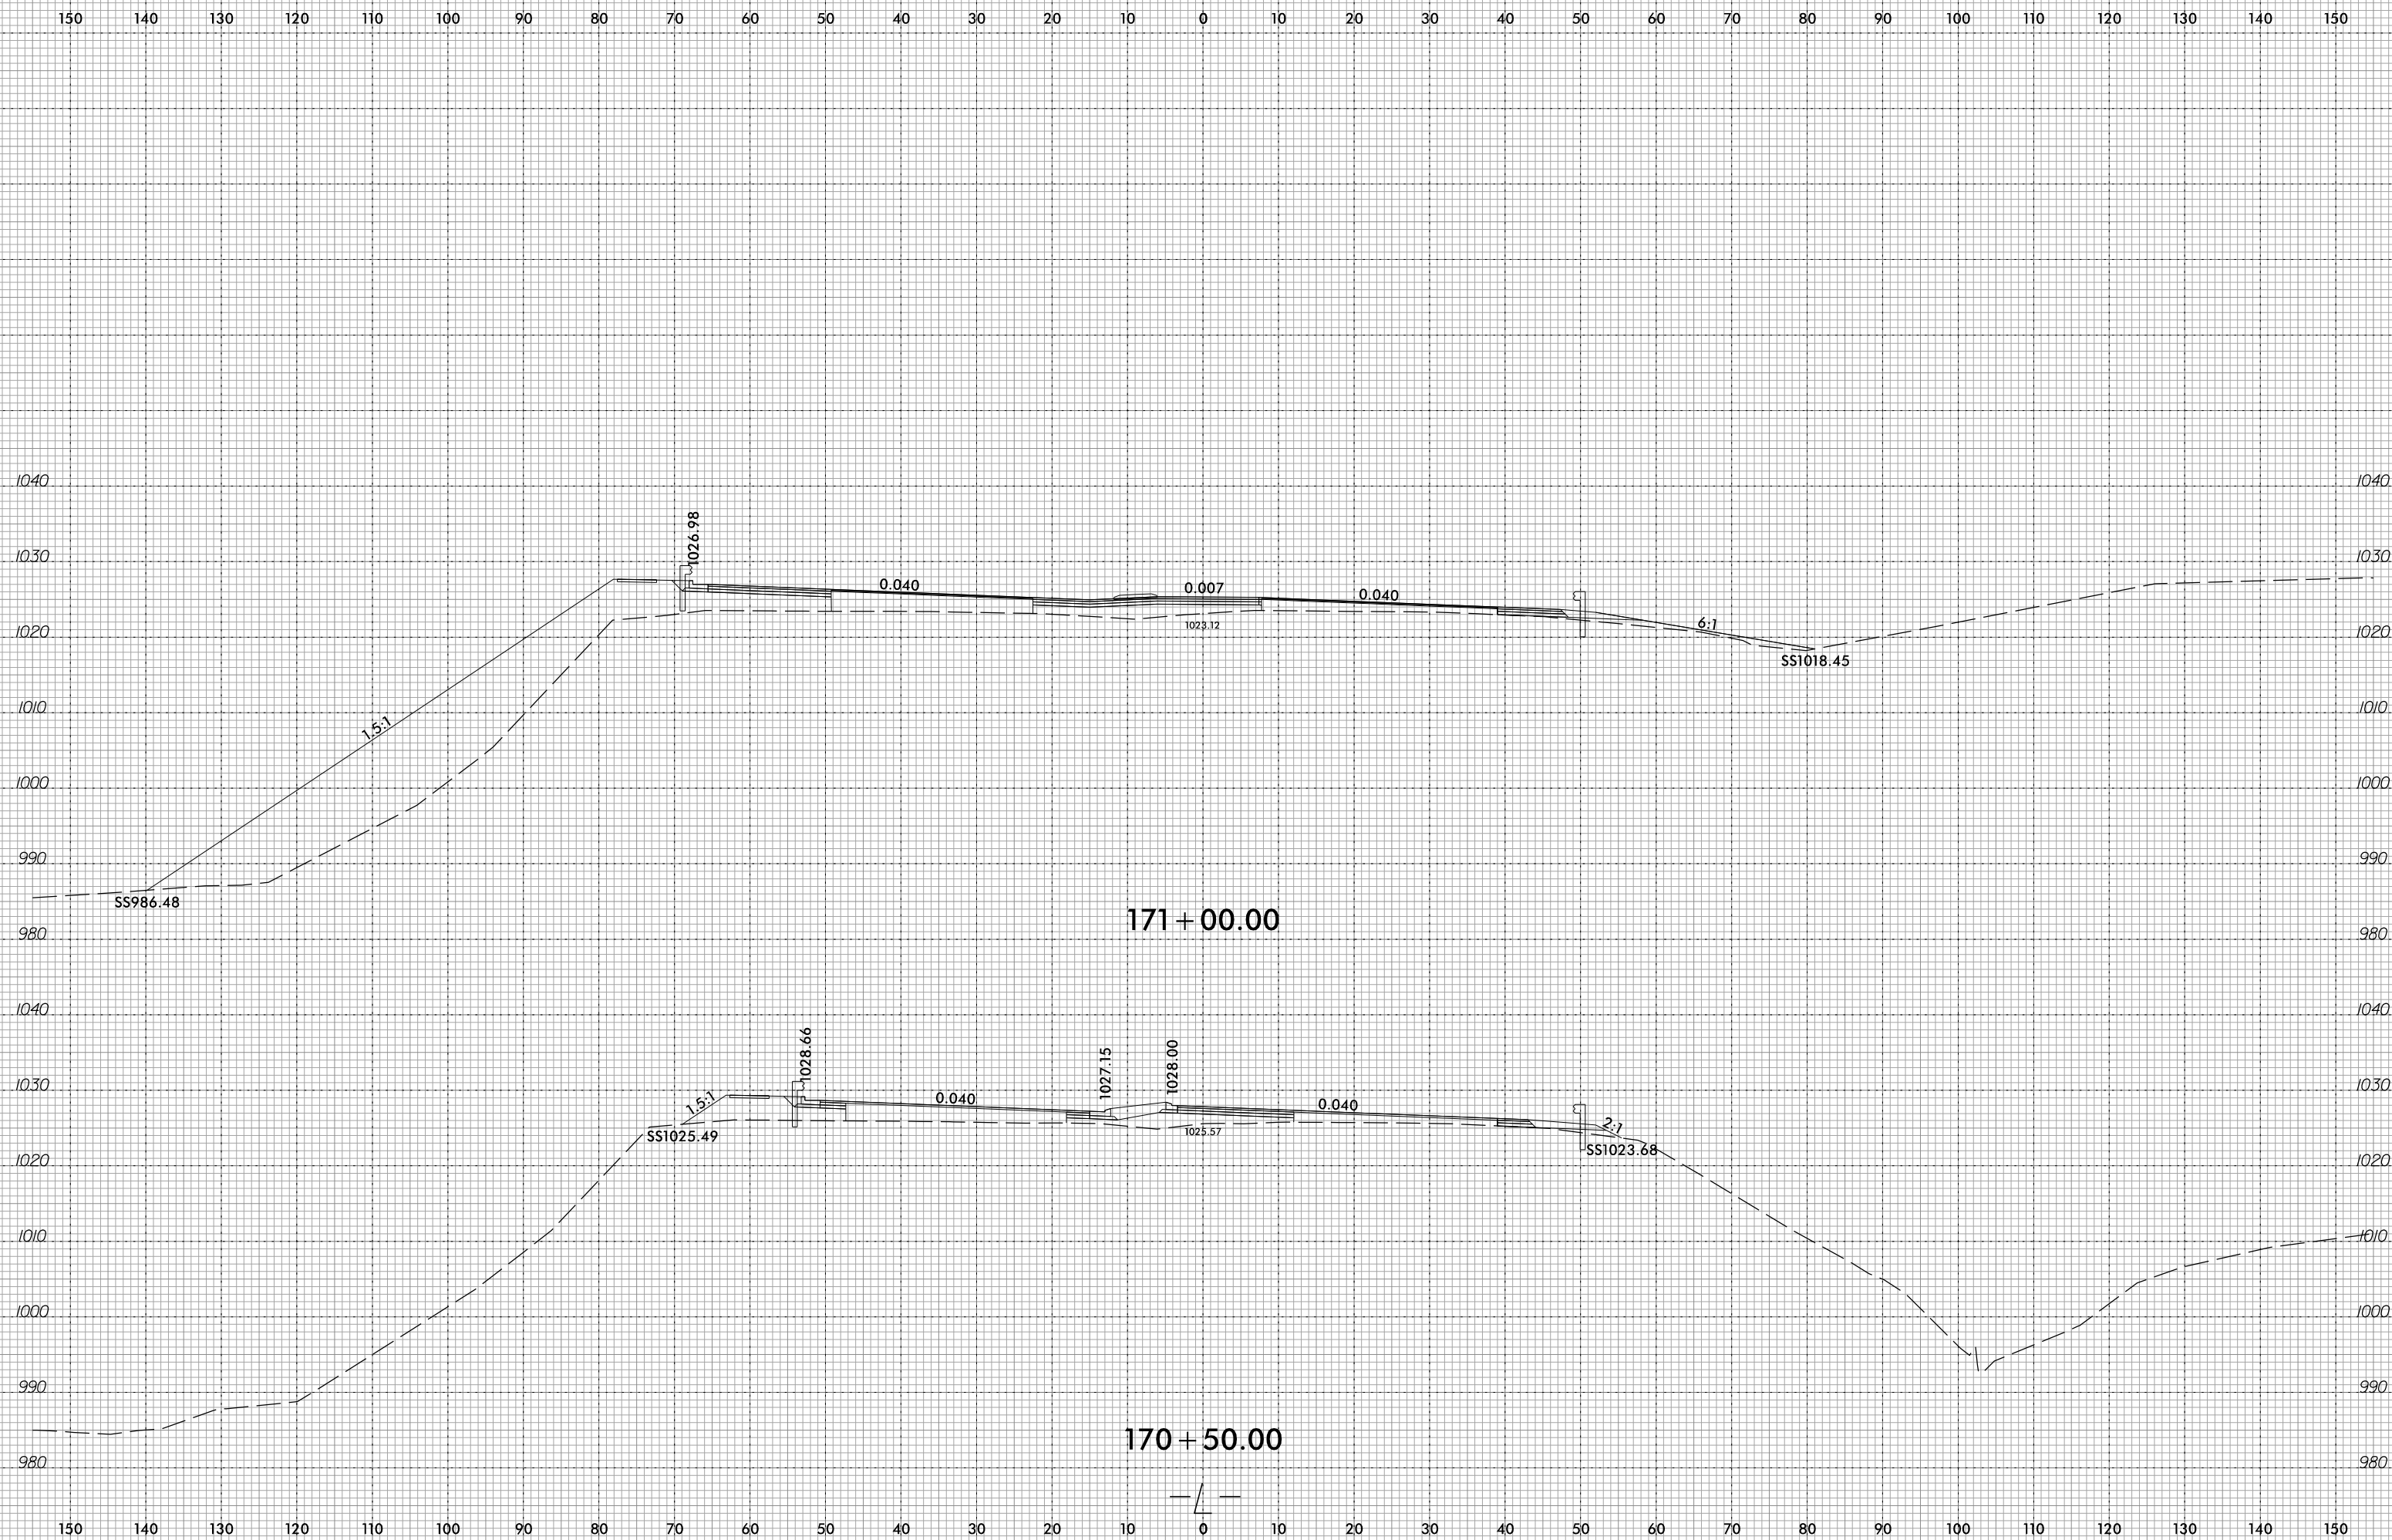


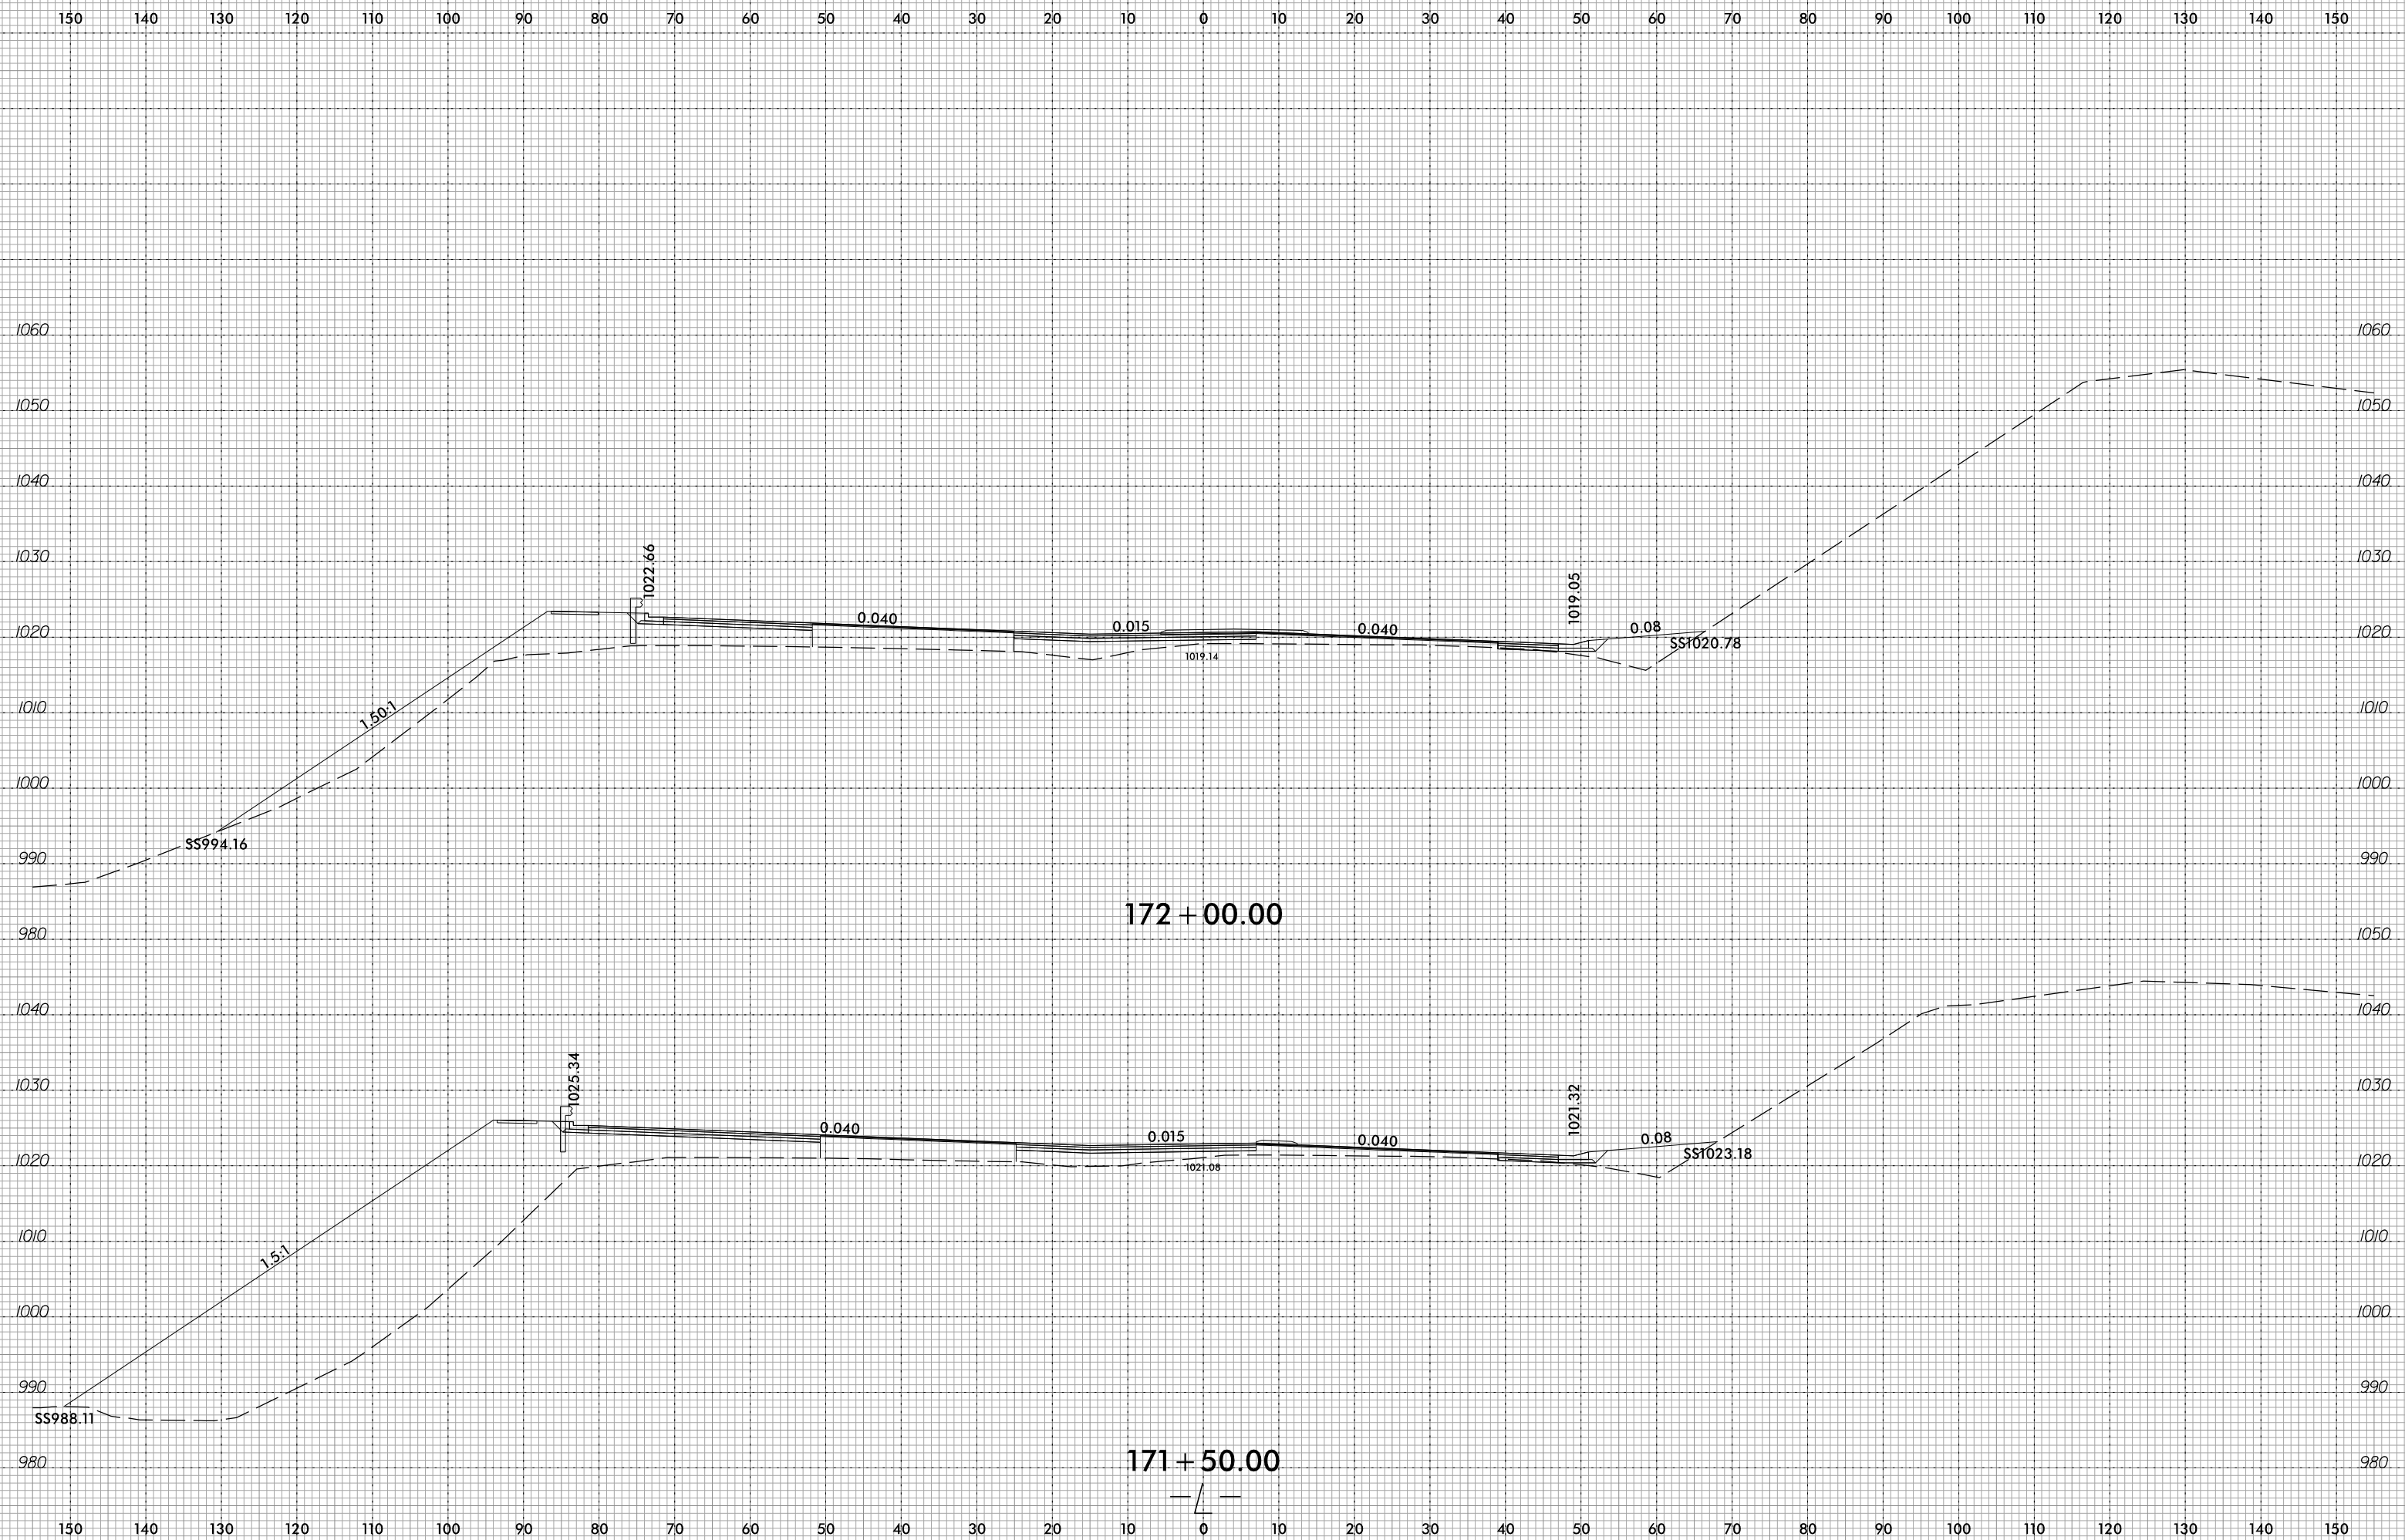


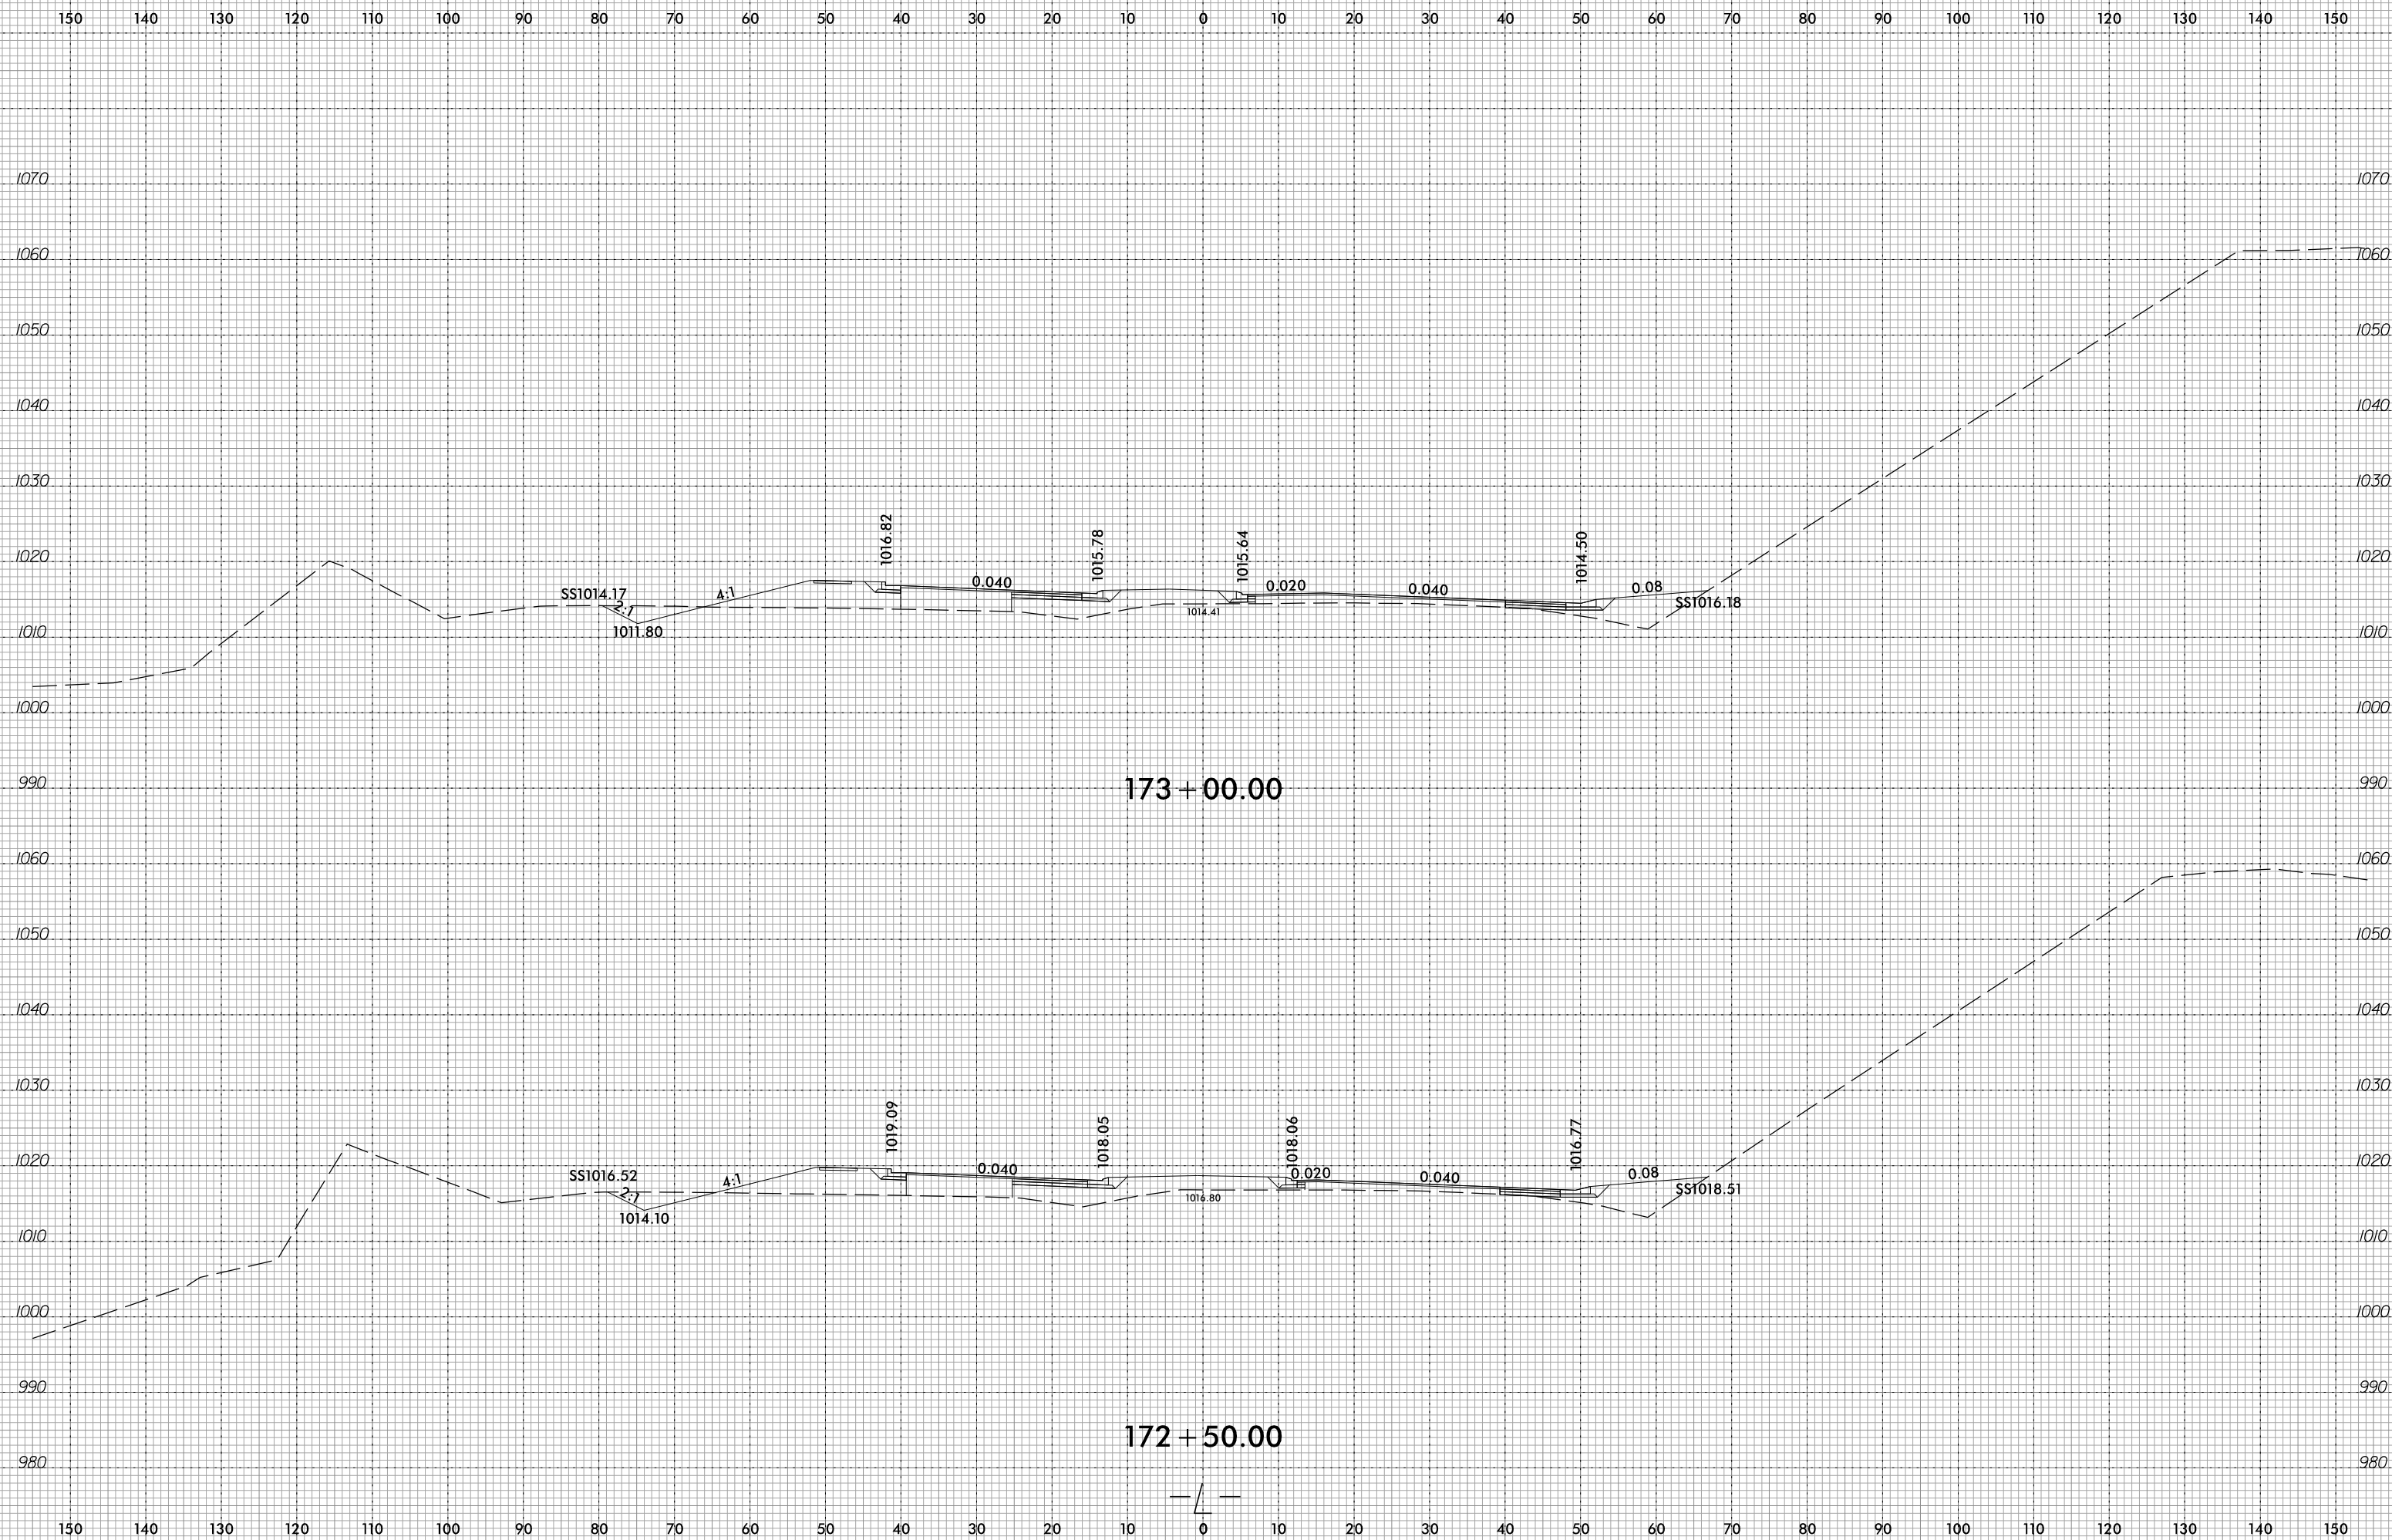


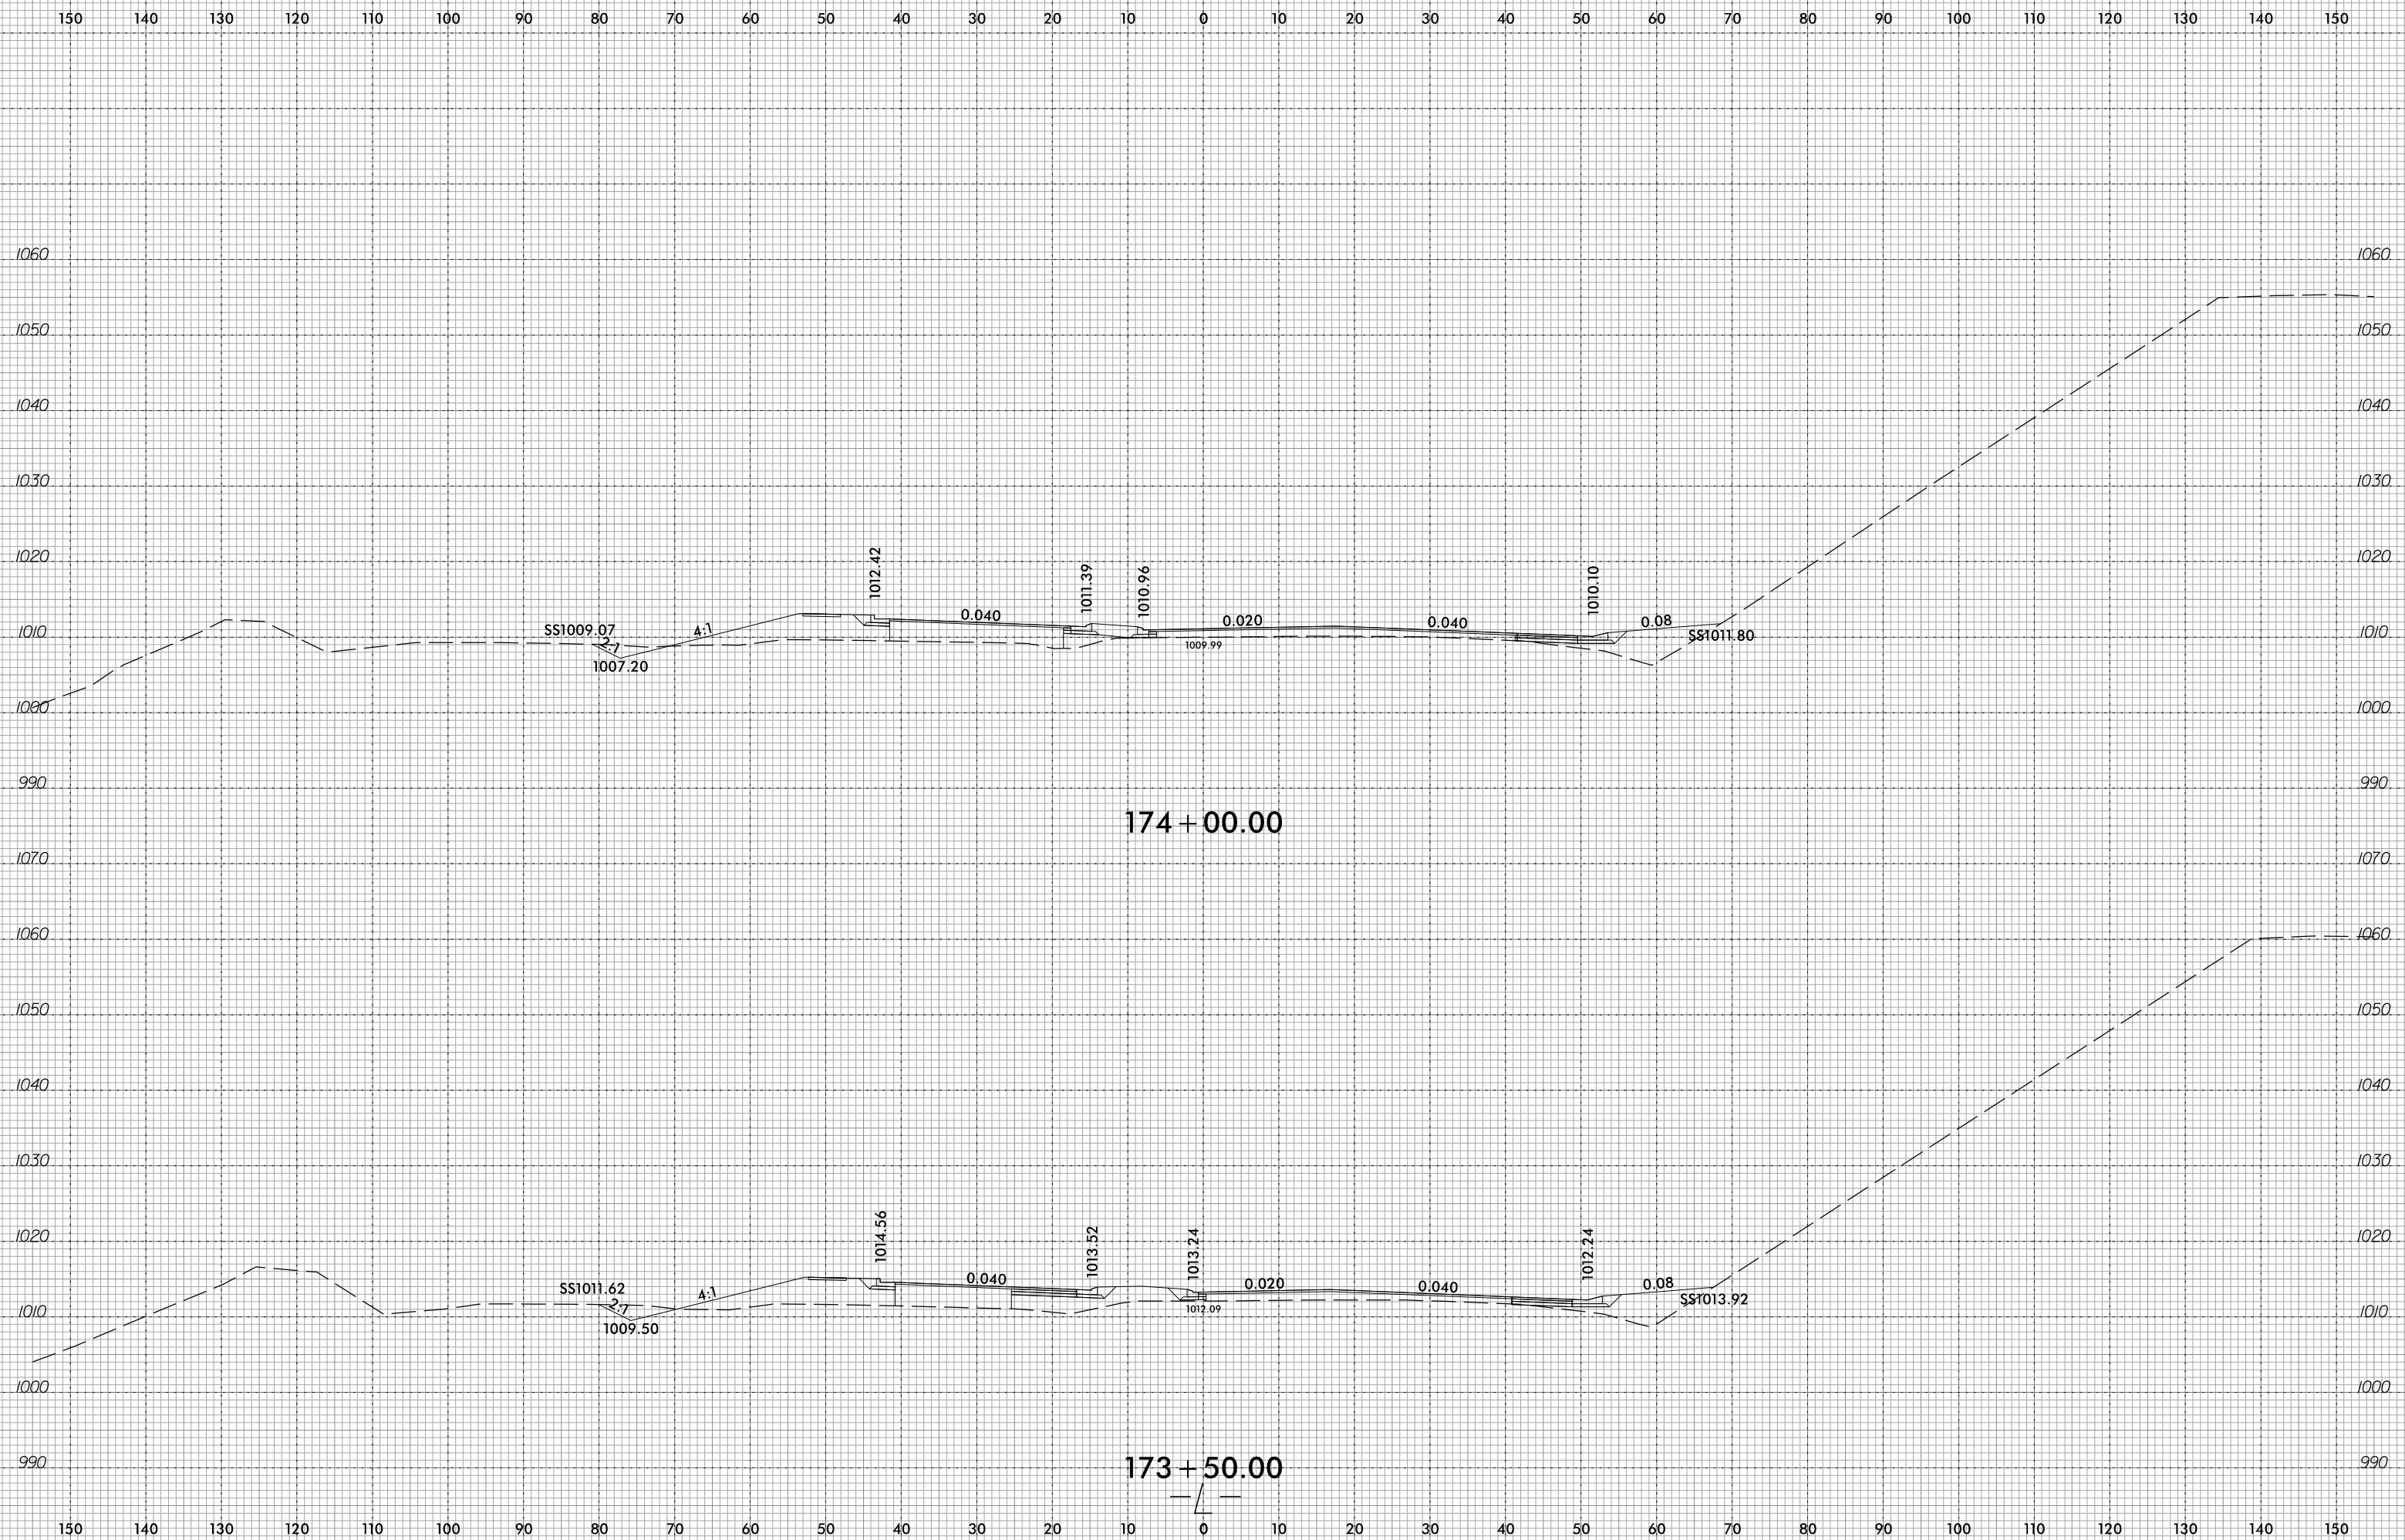


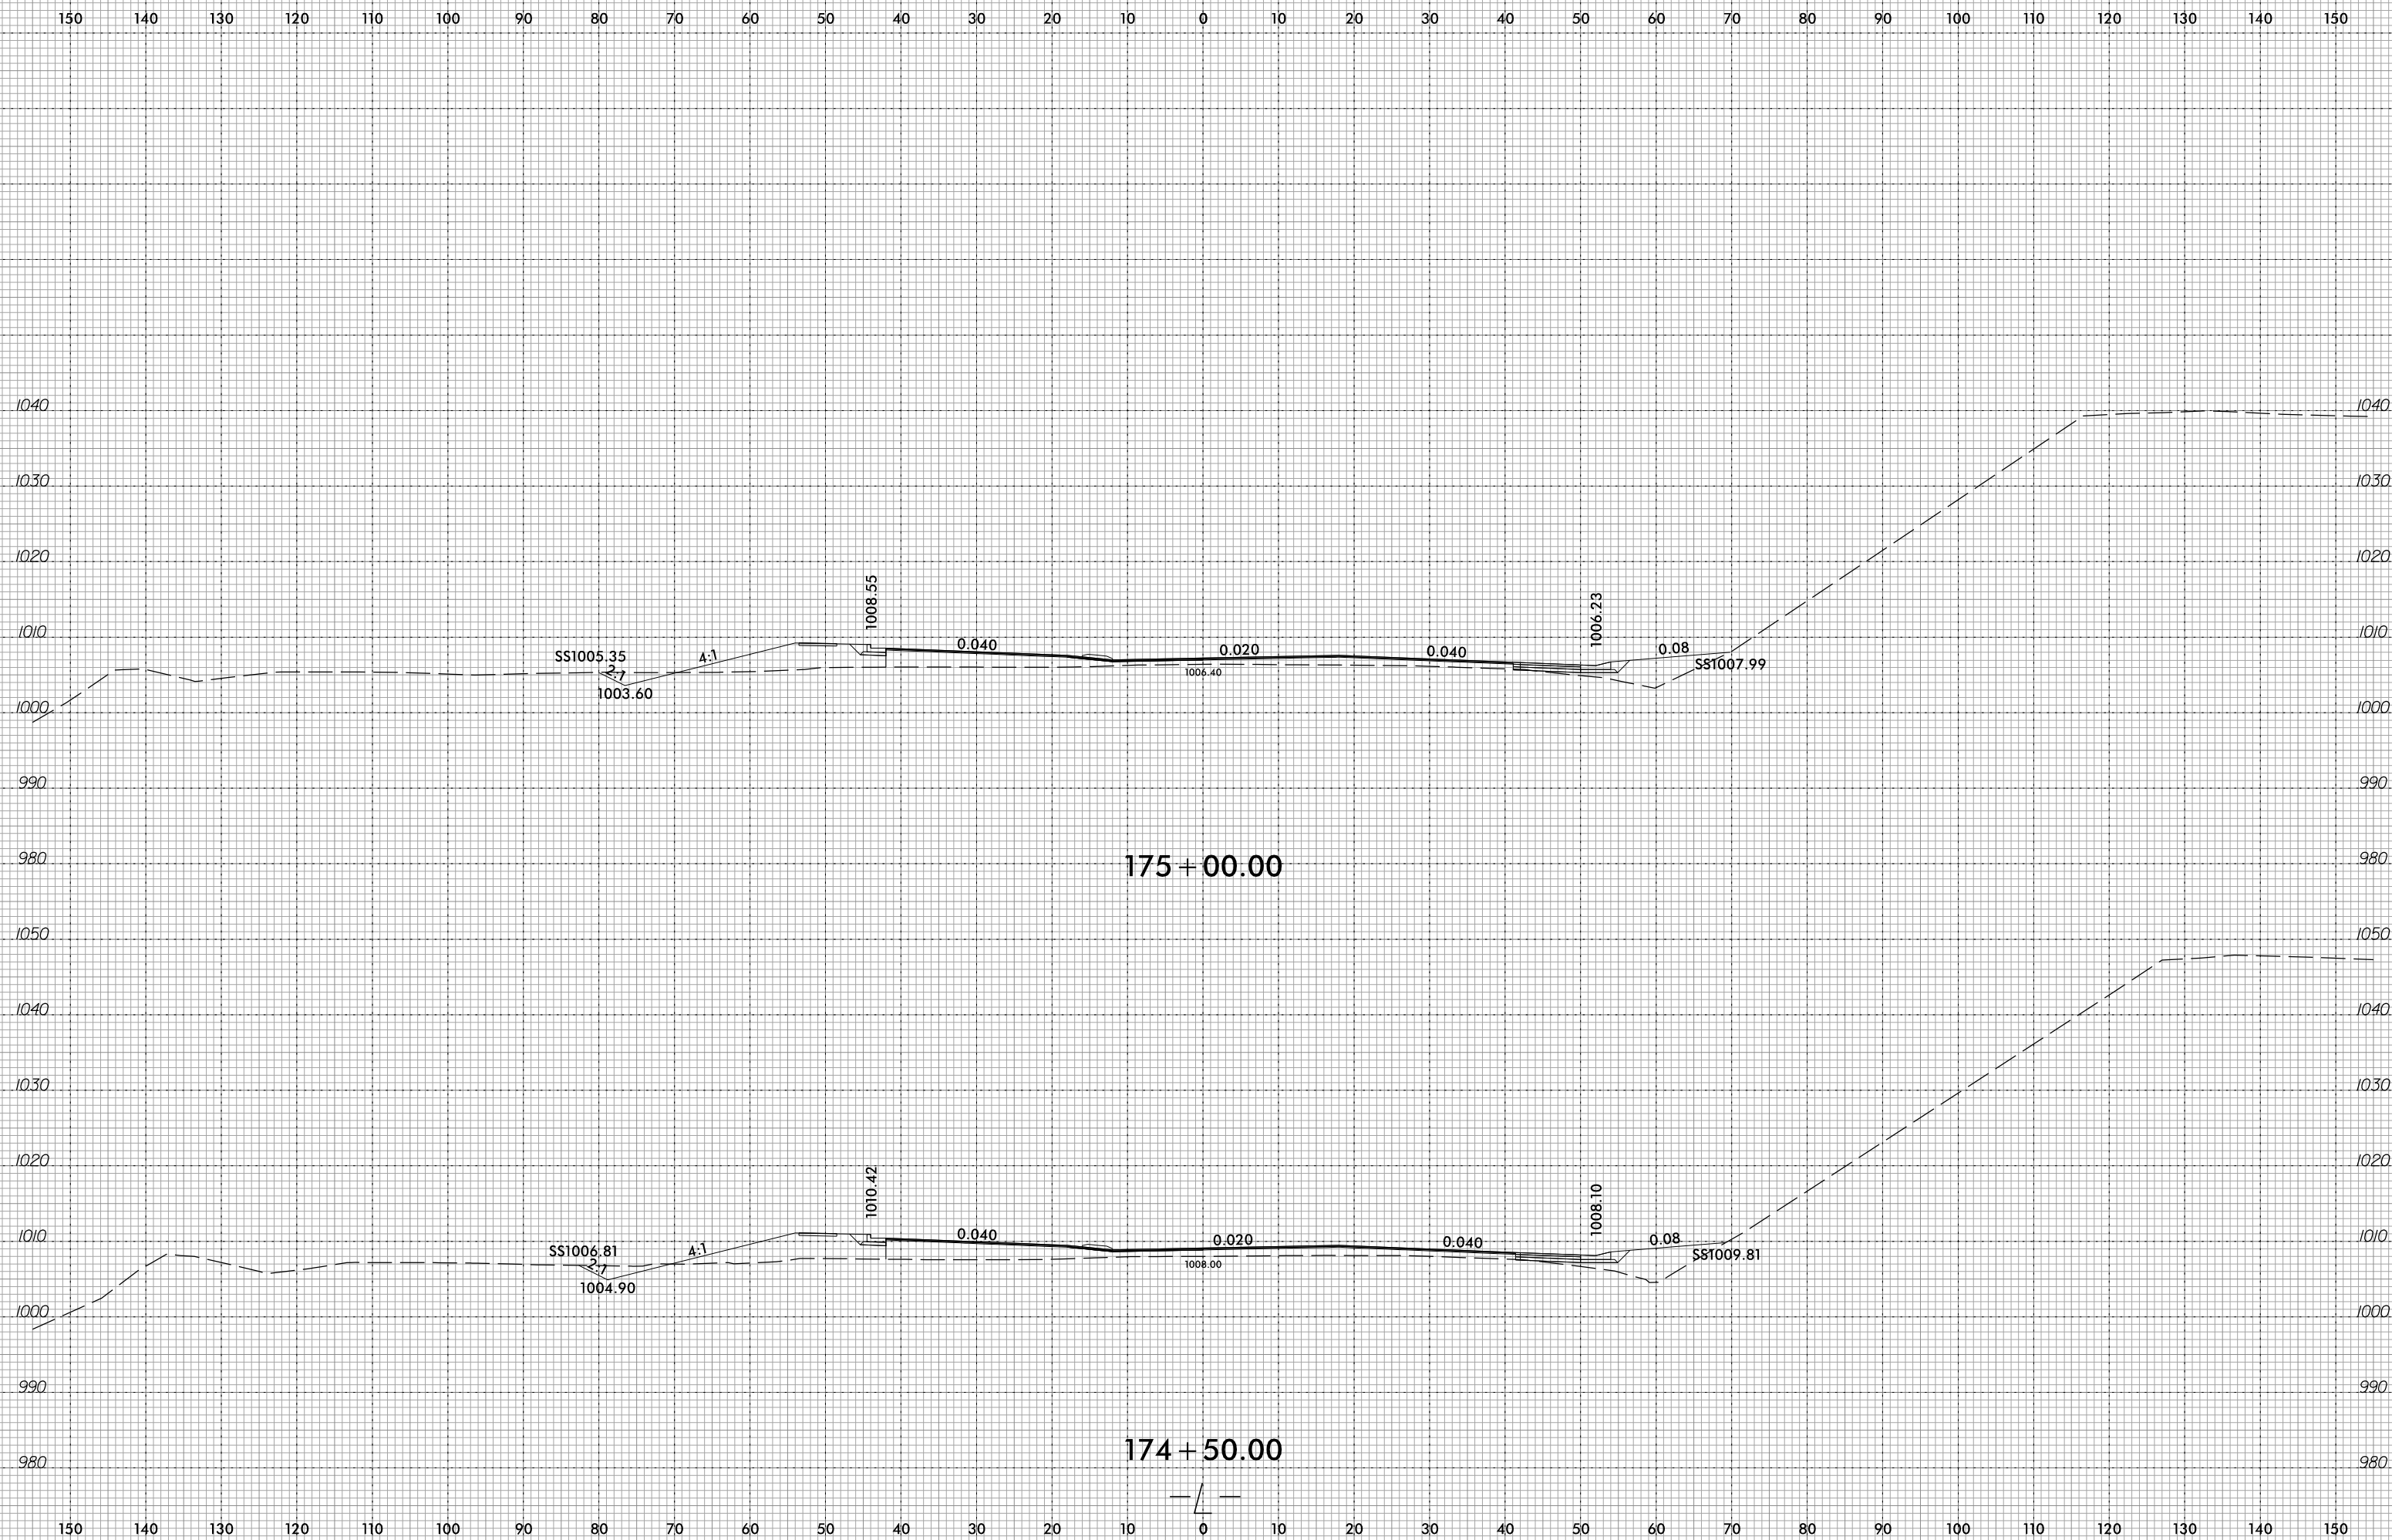






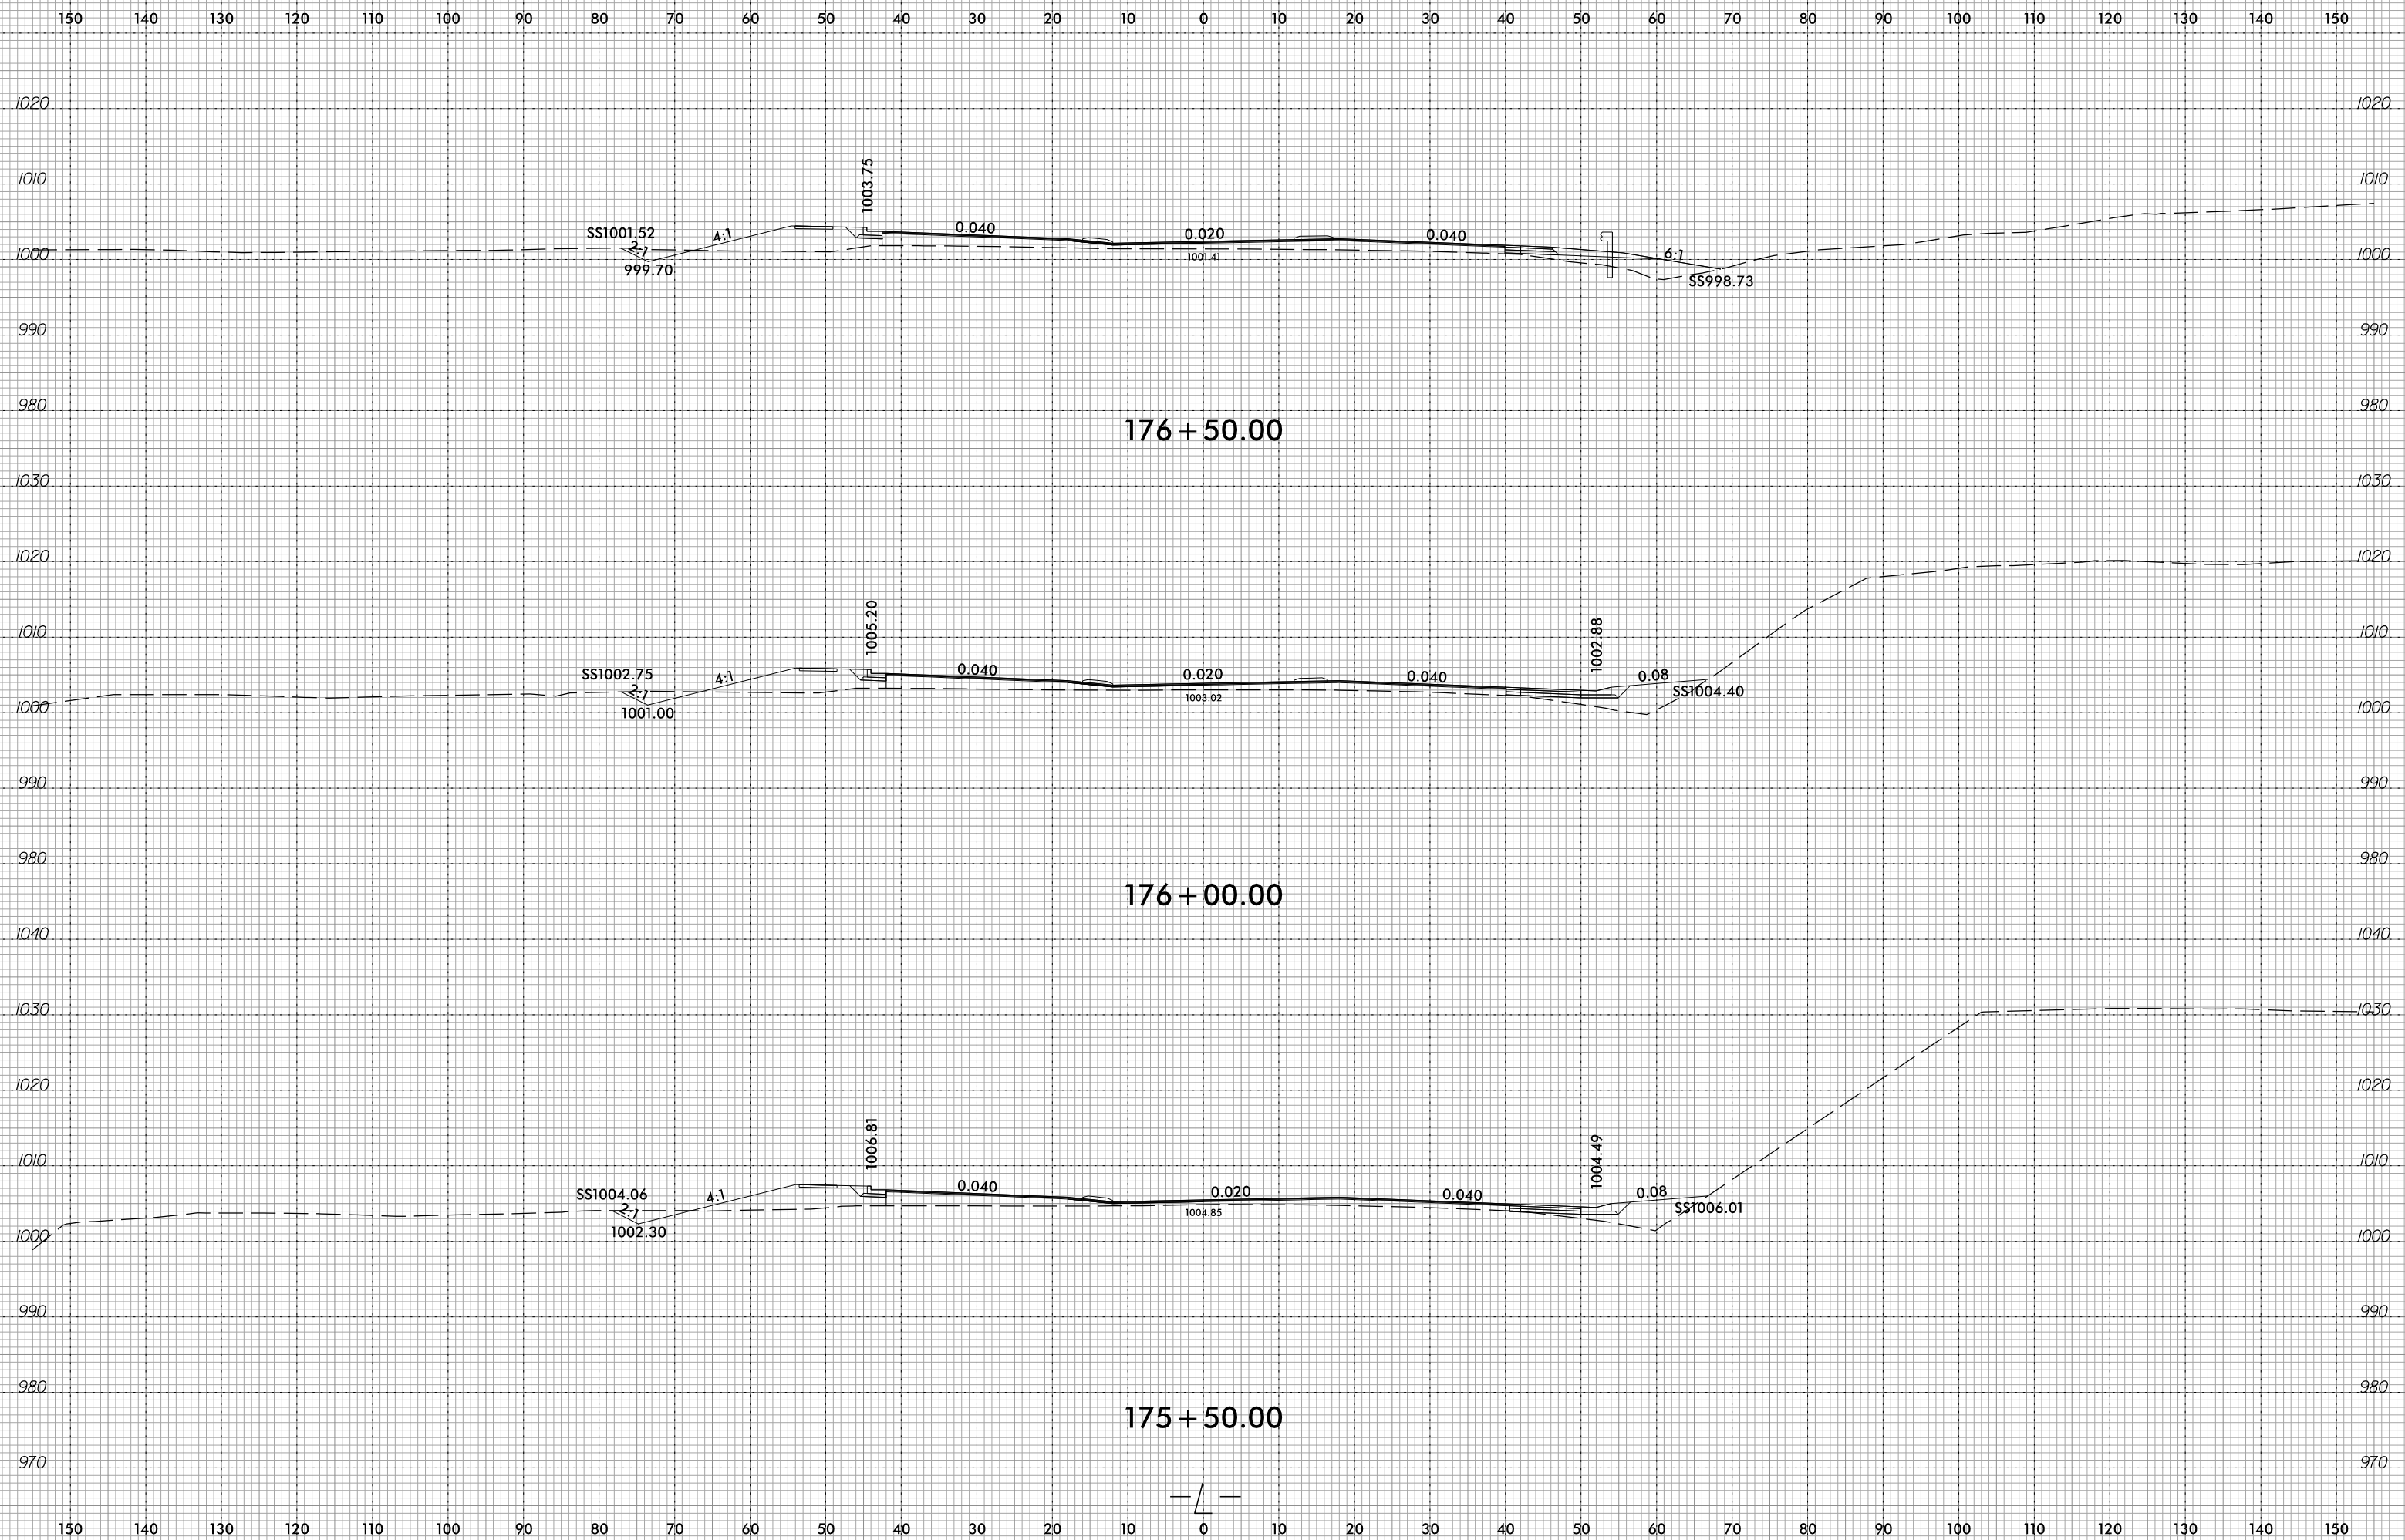


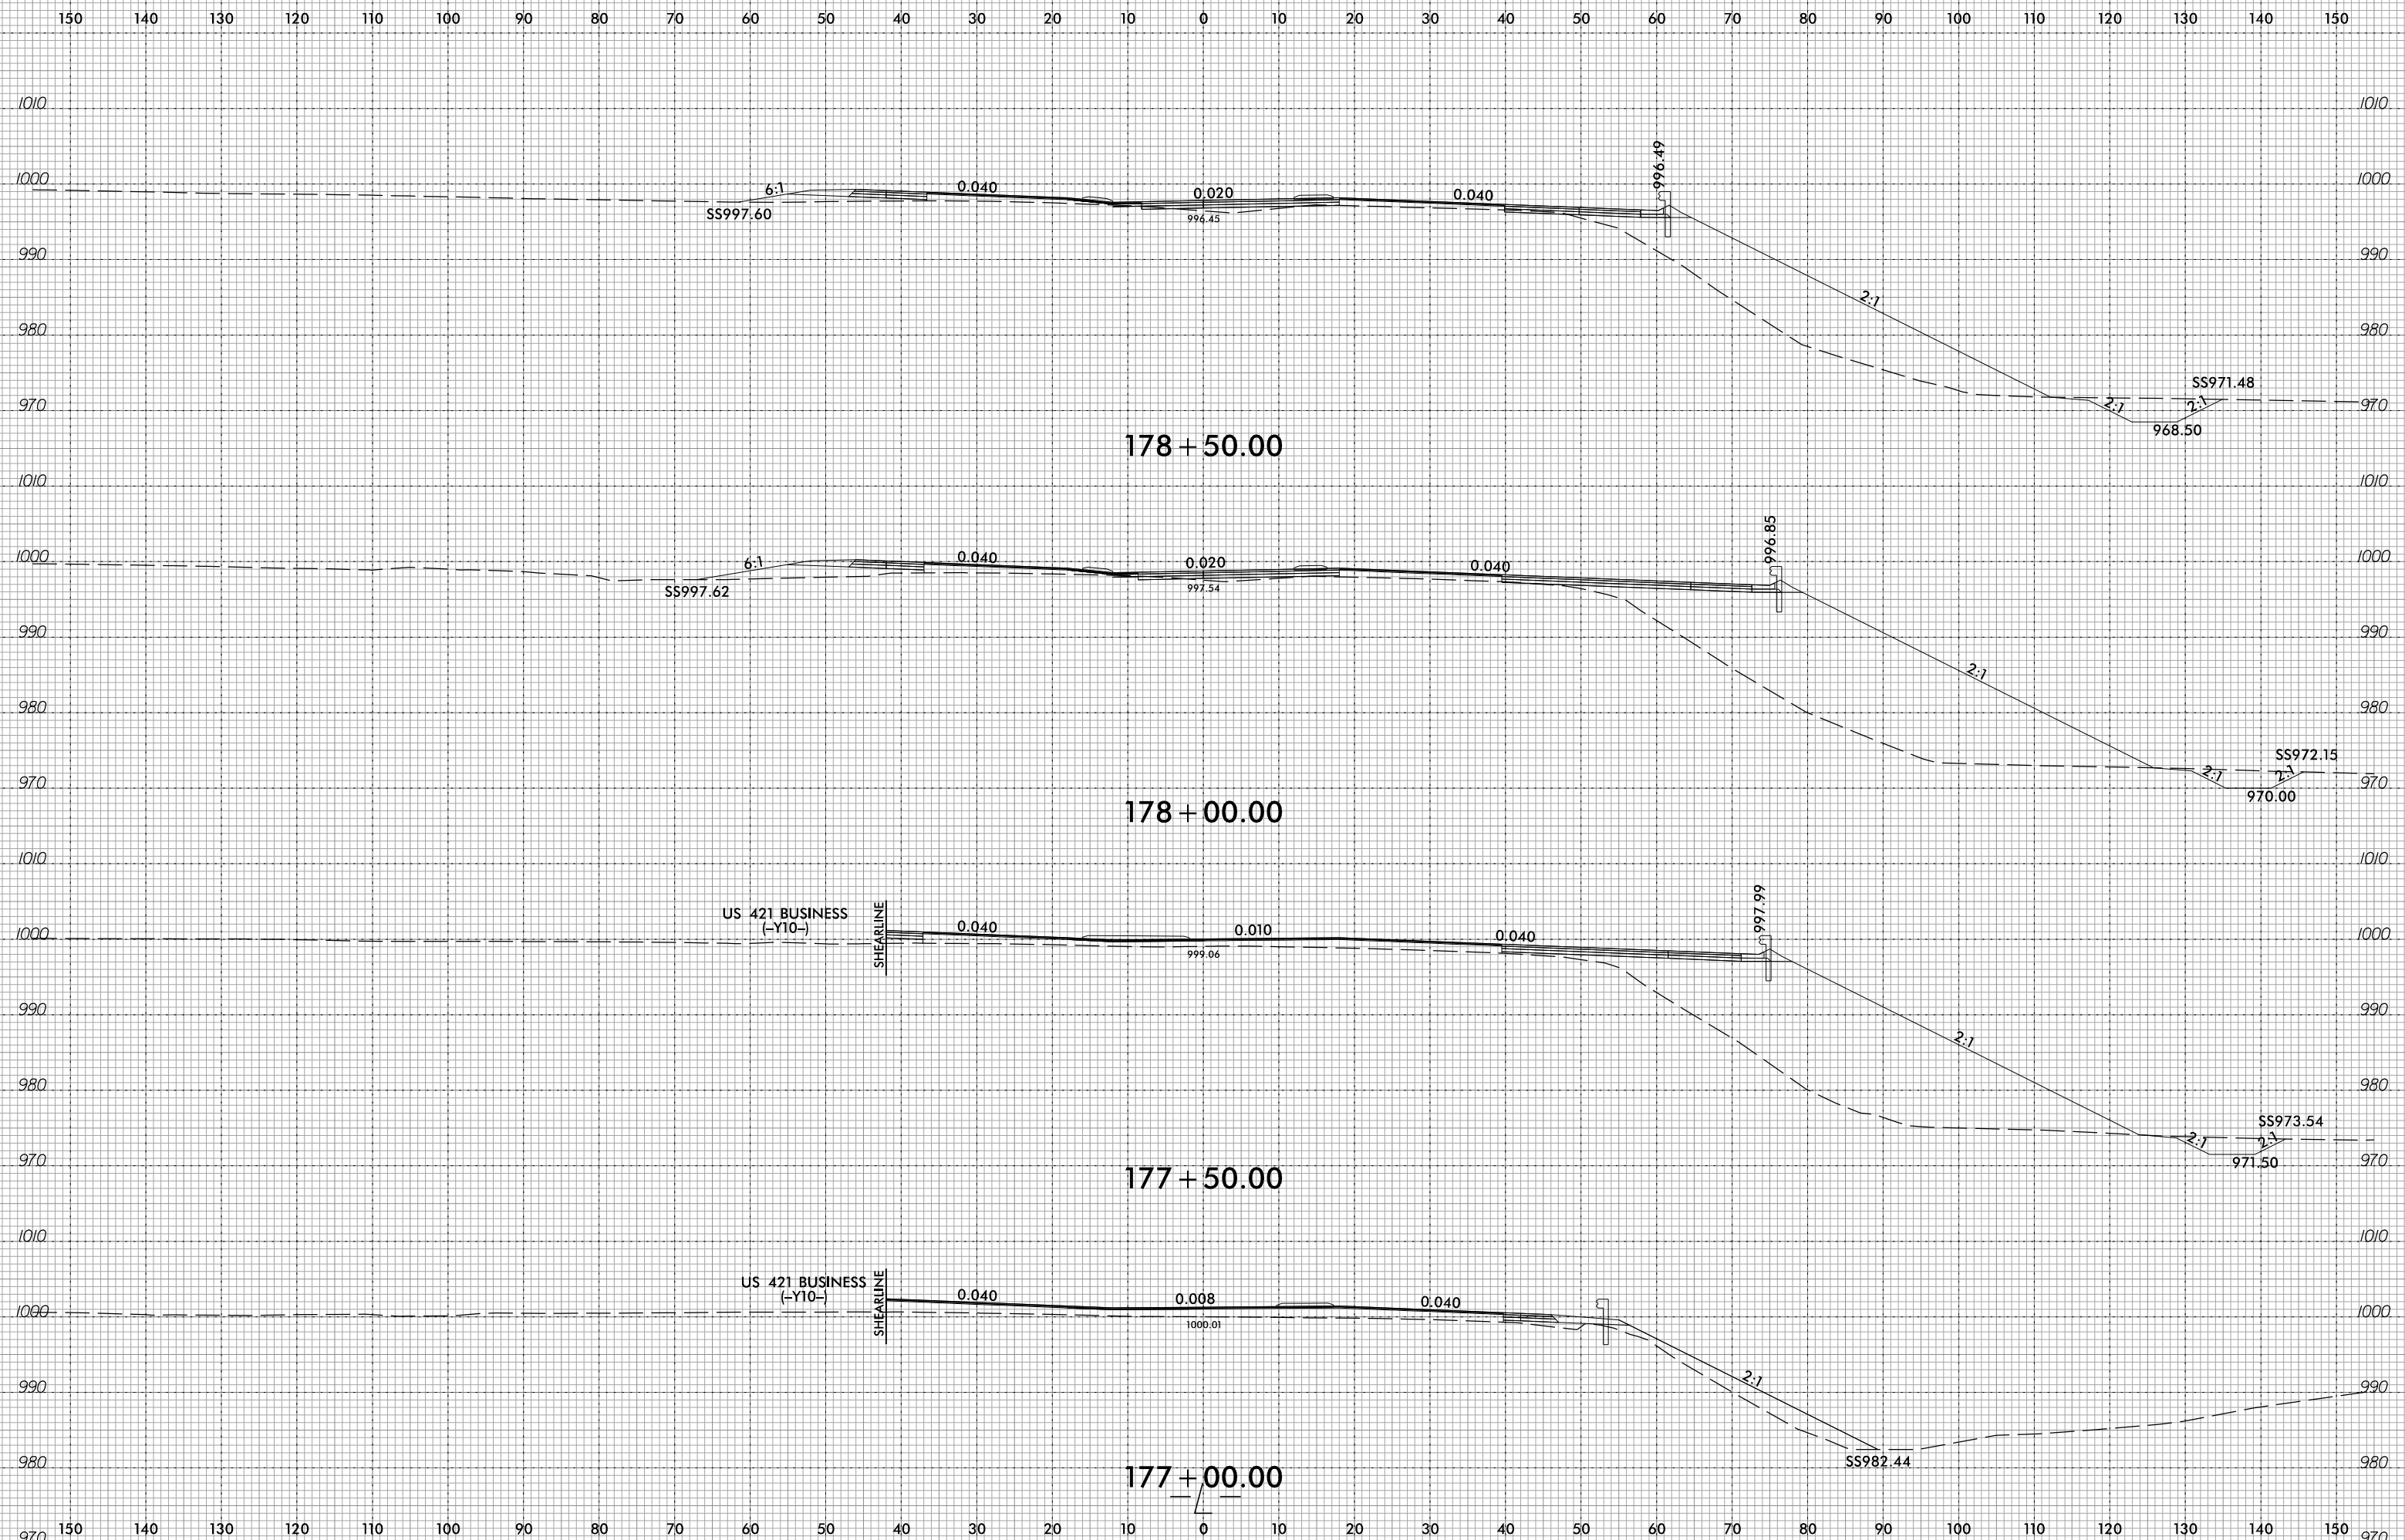

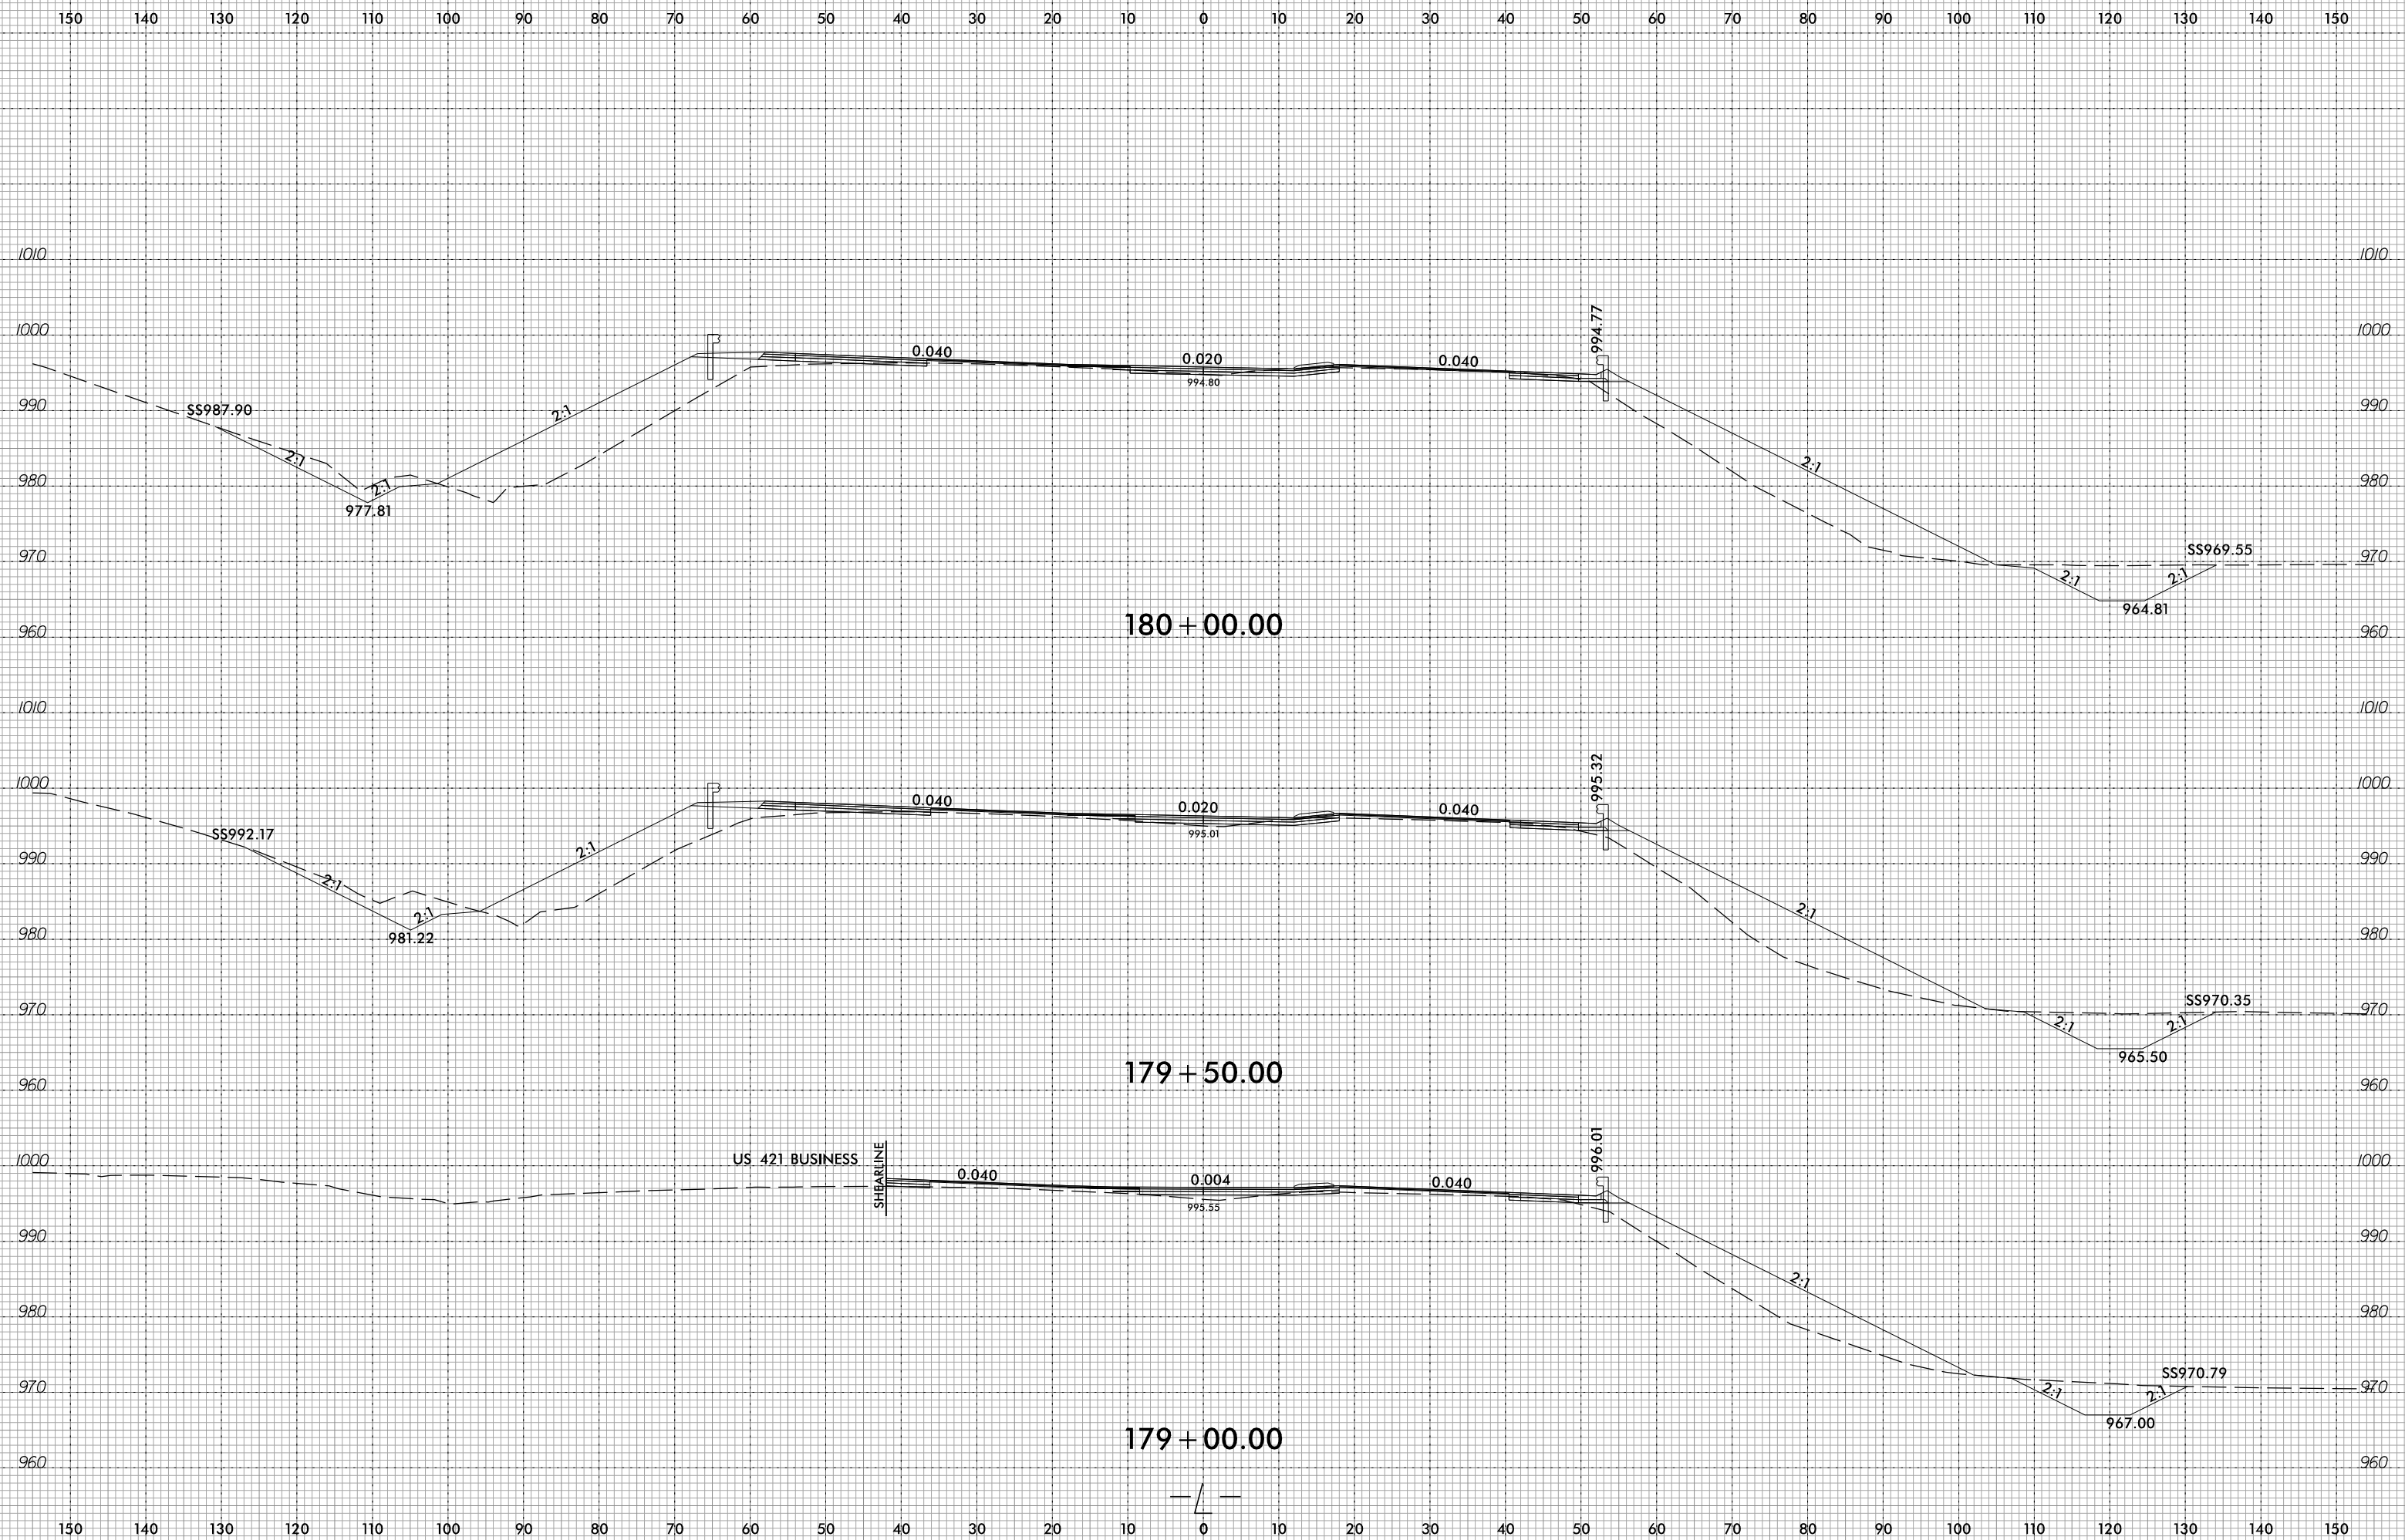




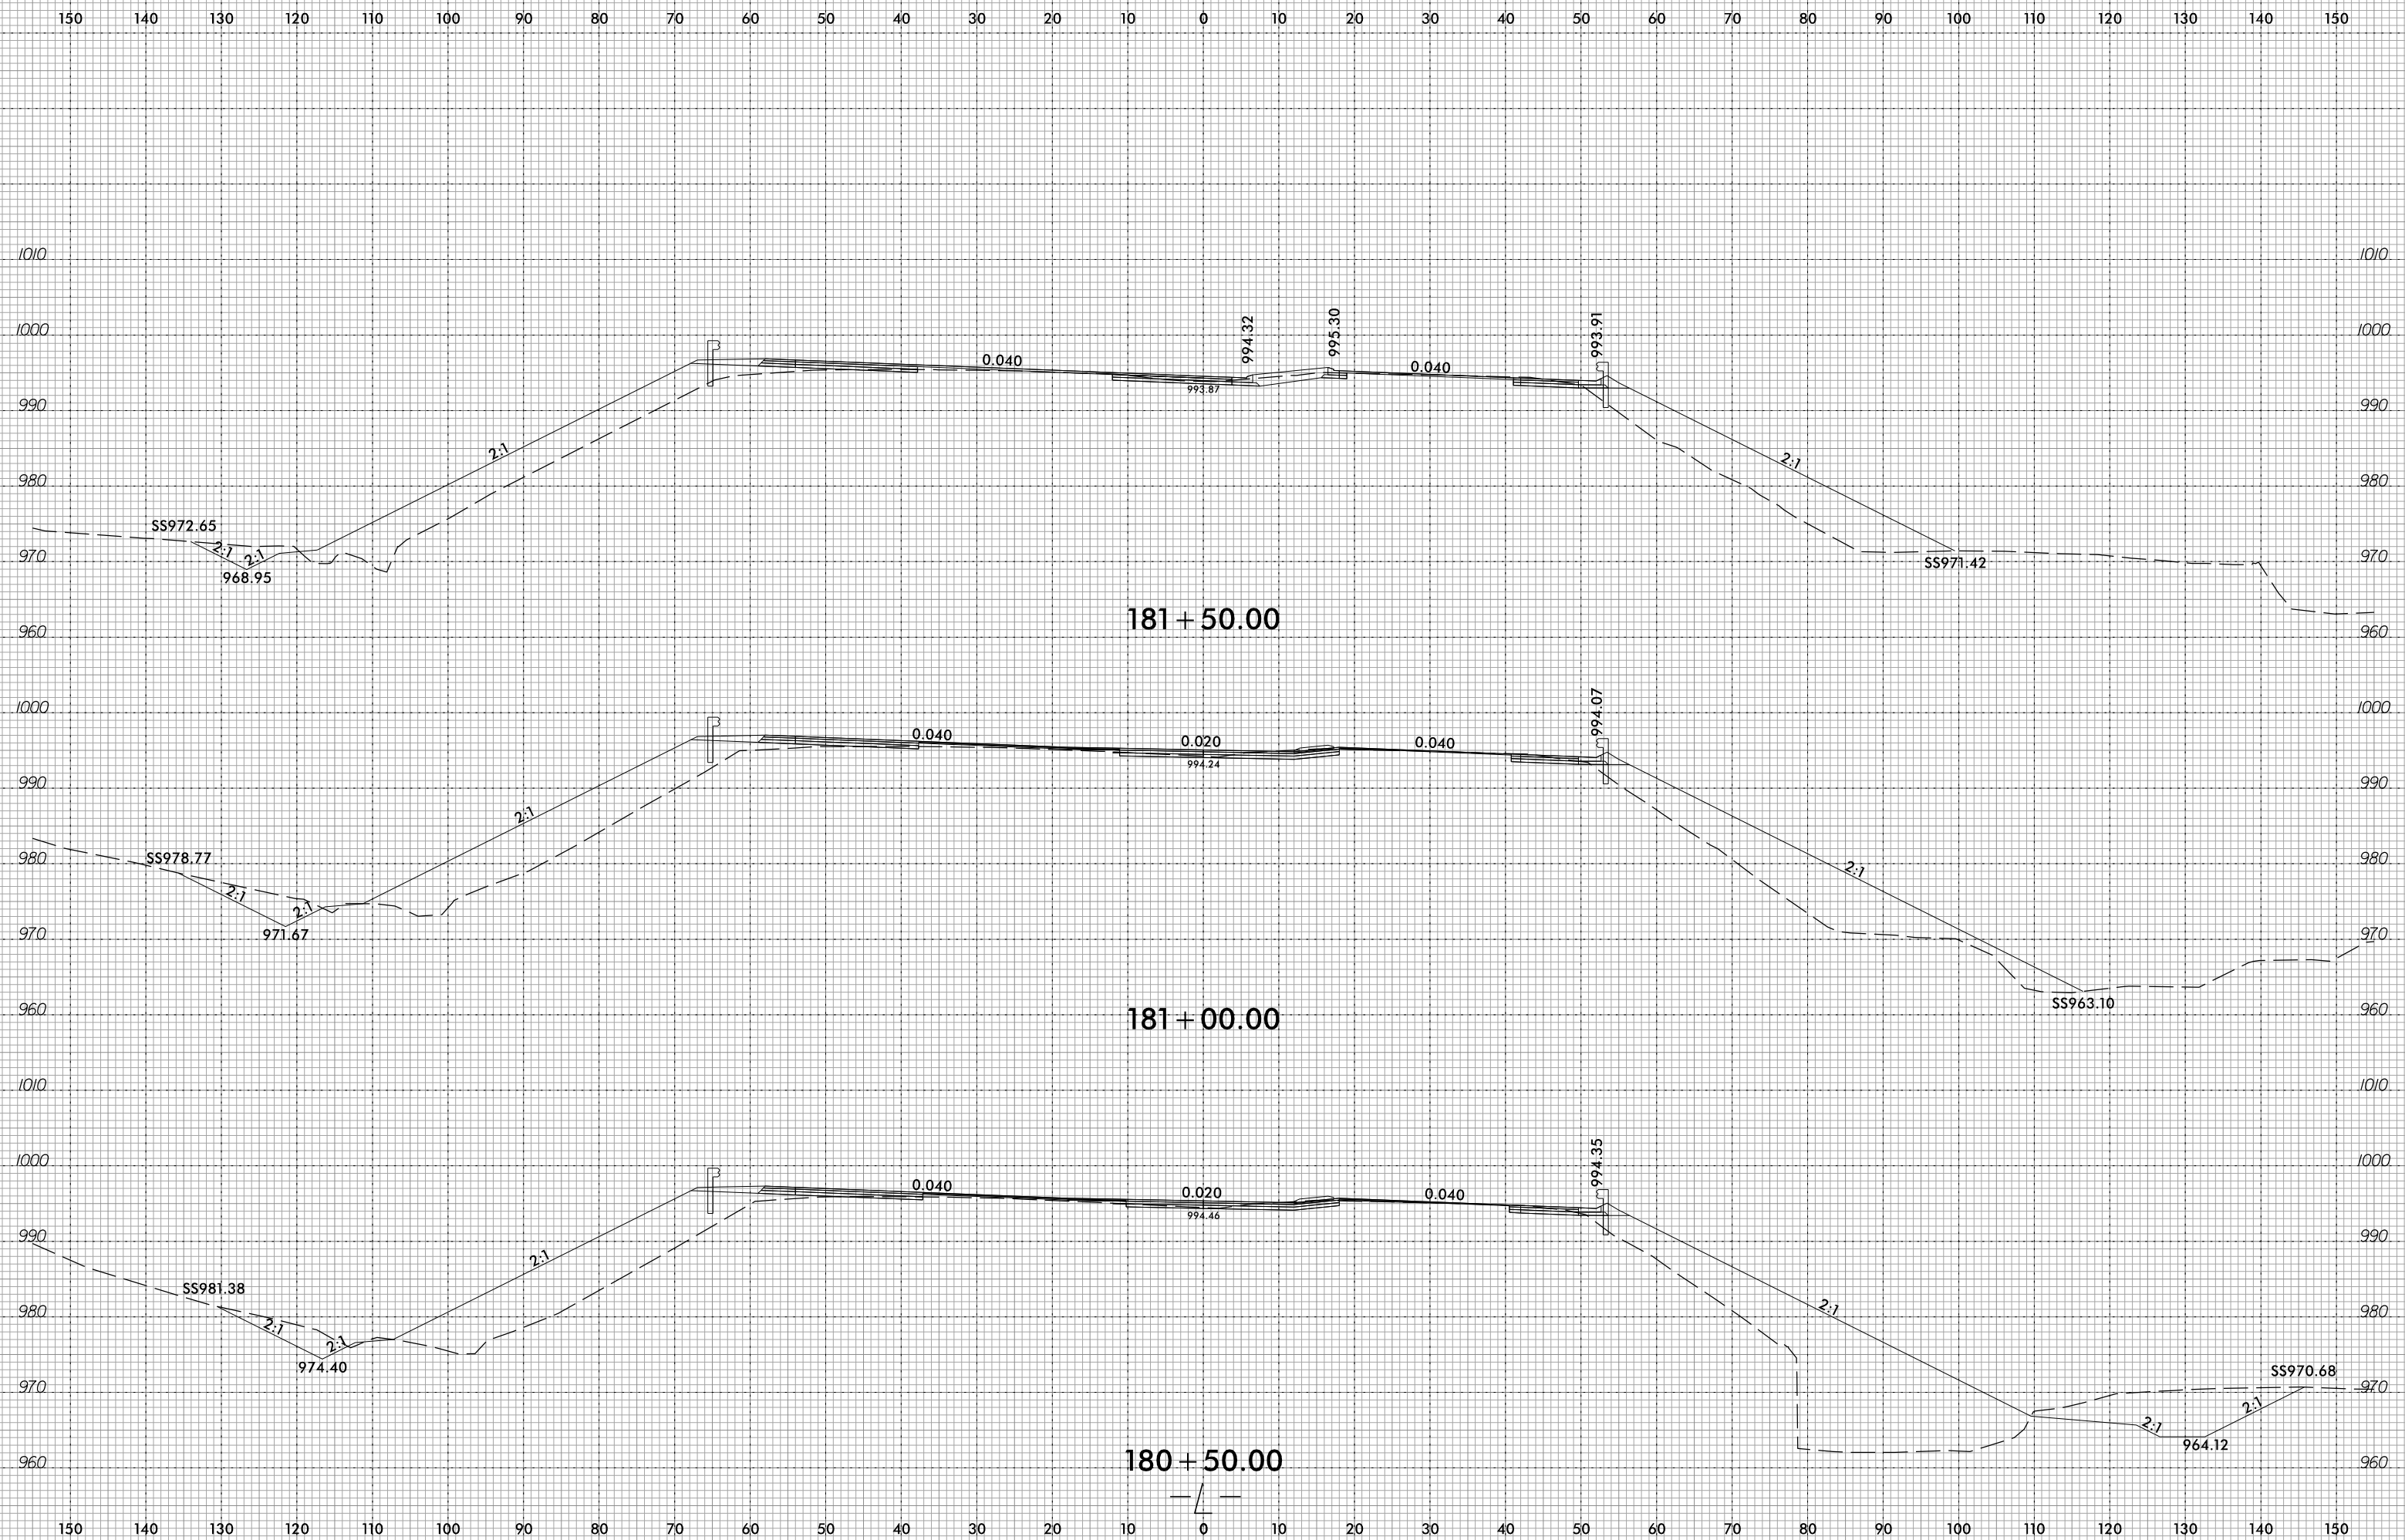


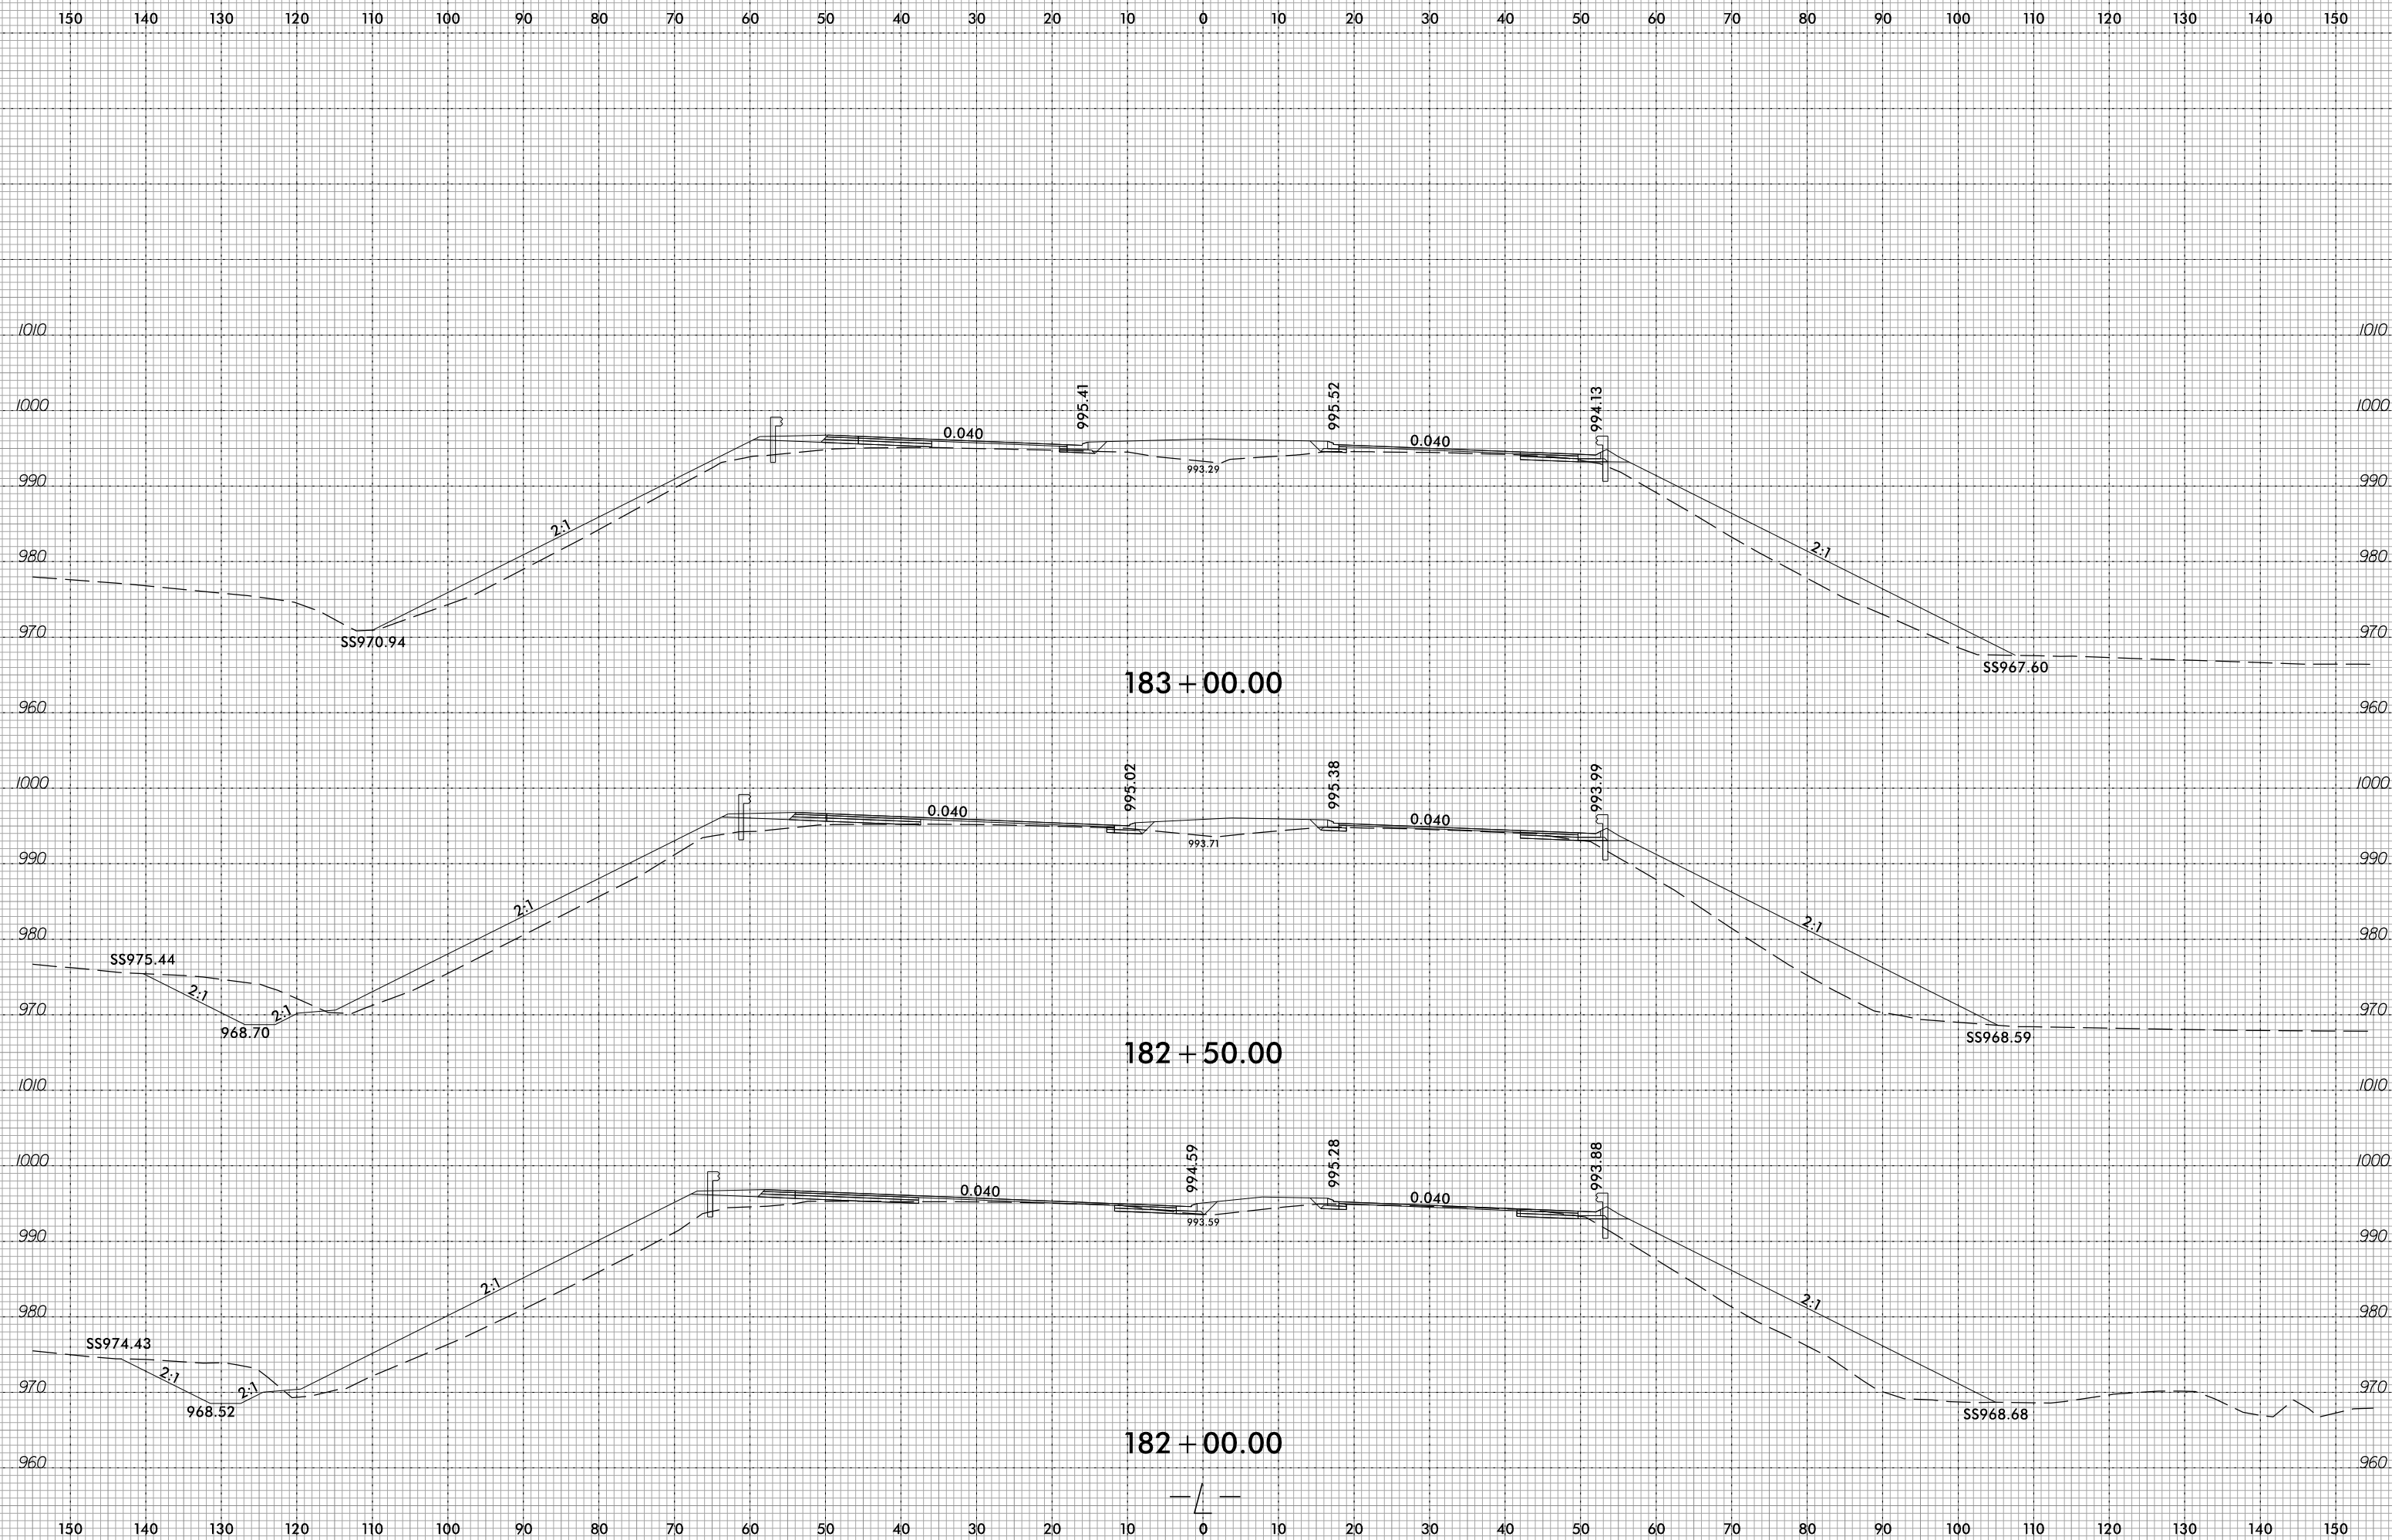

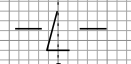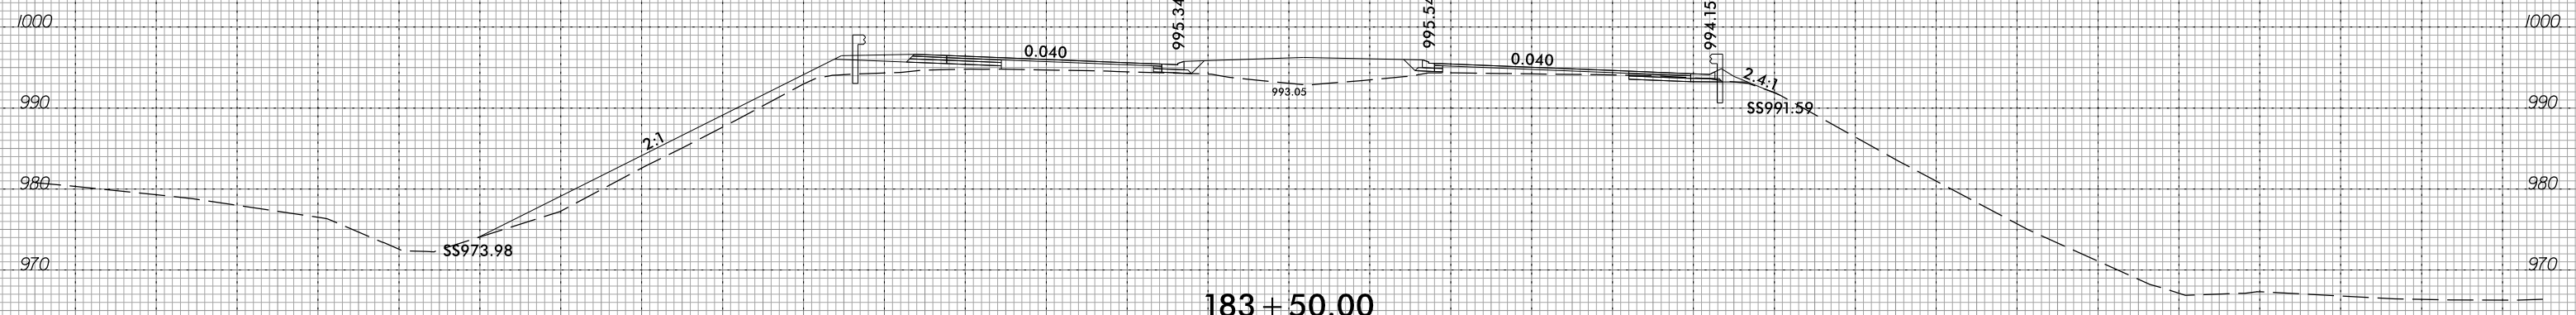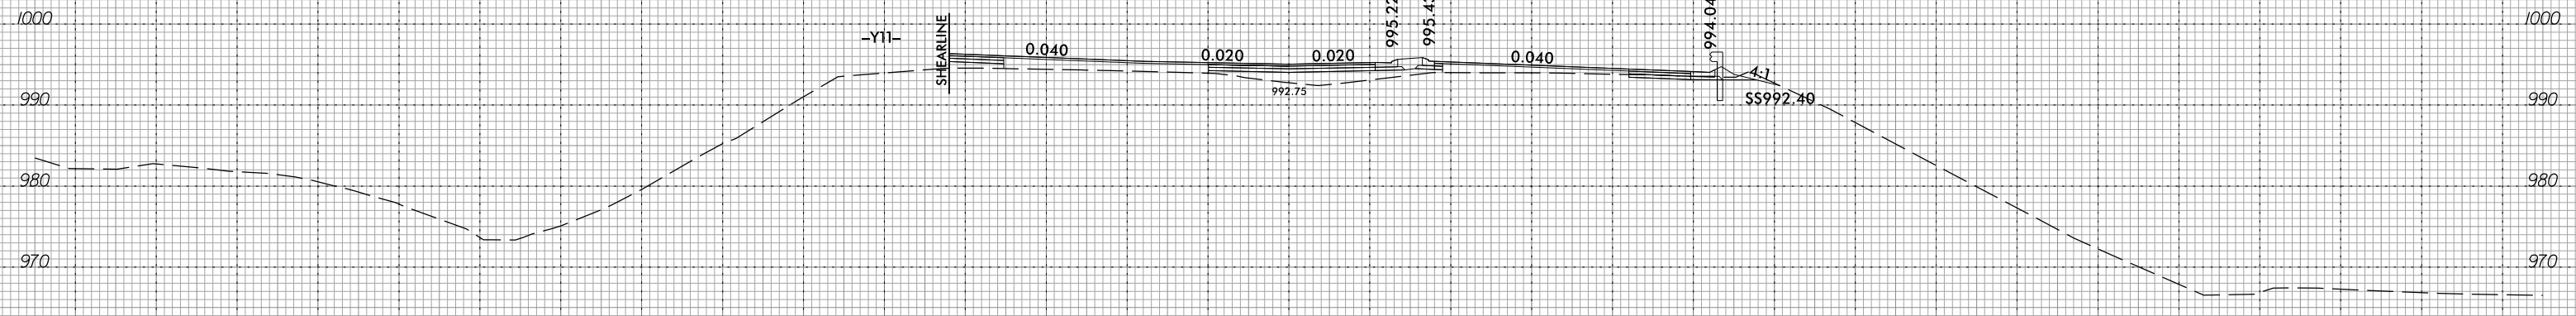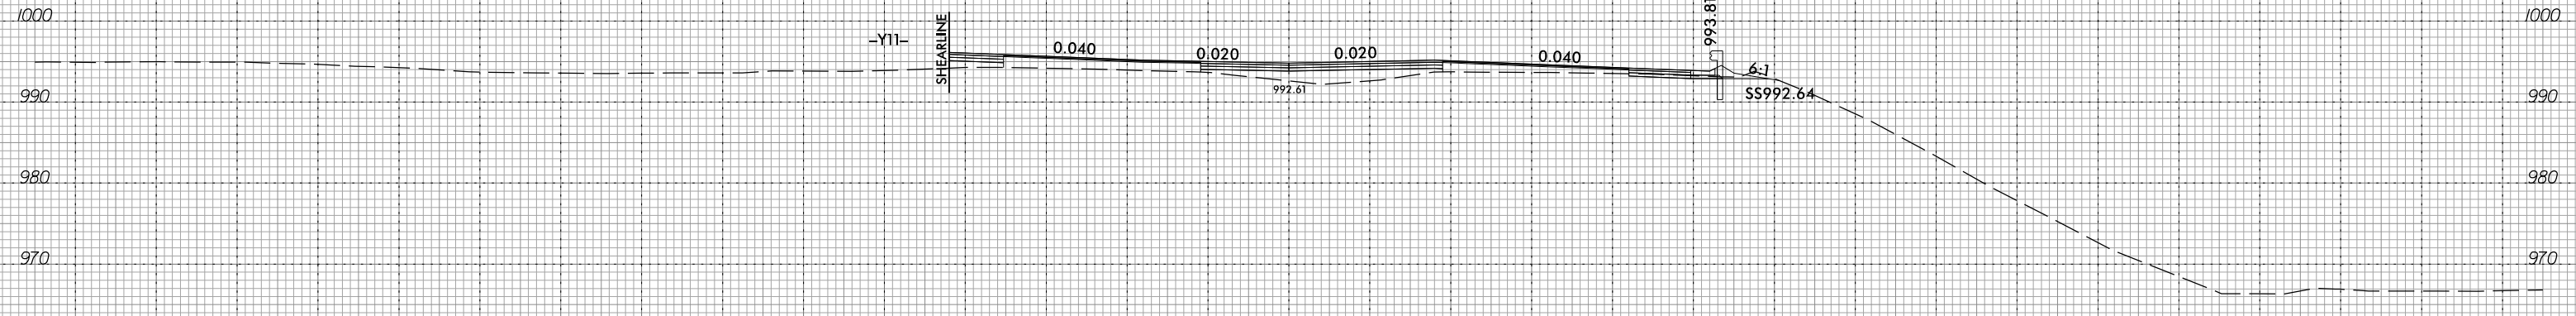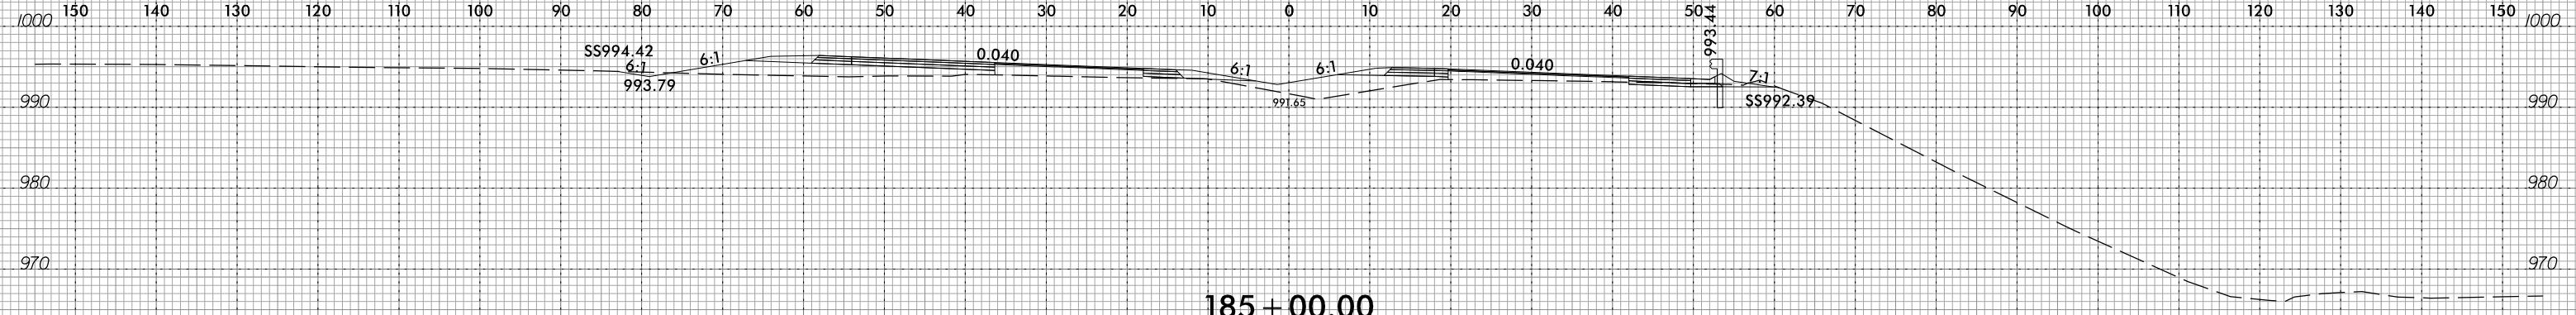



6/23/16


0 5 10	PROJ. REFERENCE NO. U-5312	SHEET NO. X-79
--------	-------------------------------	-------------------

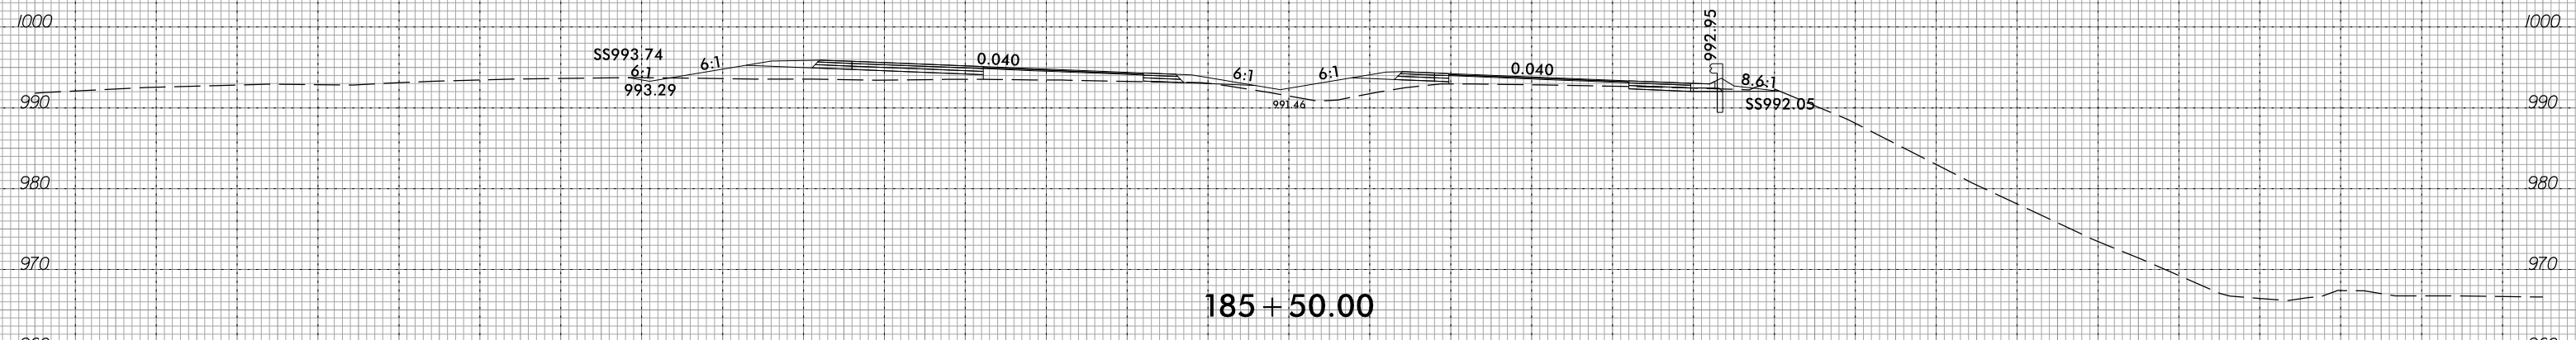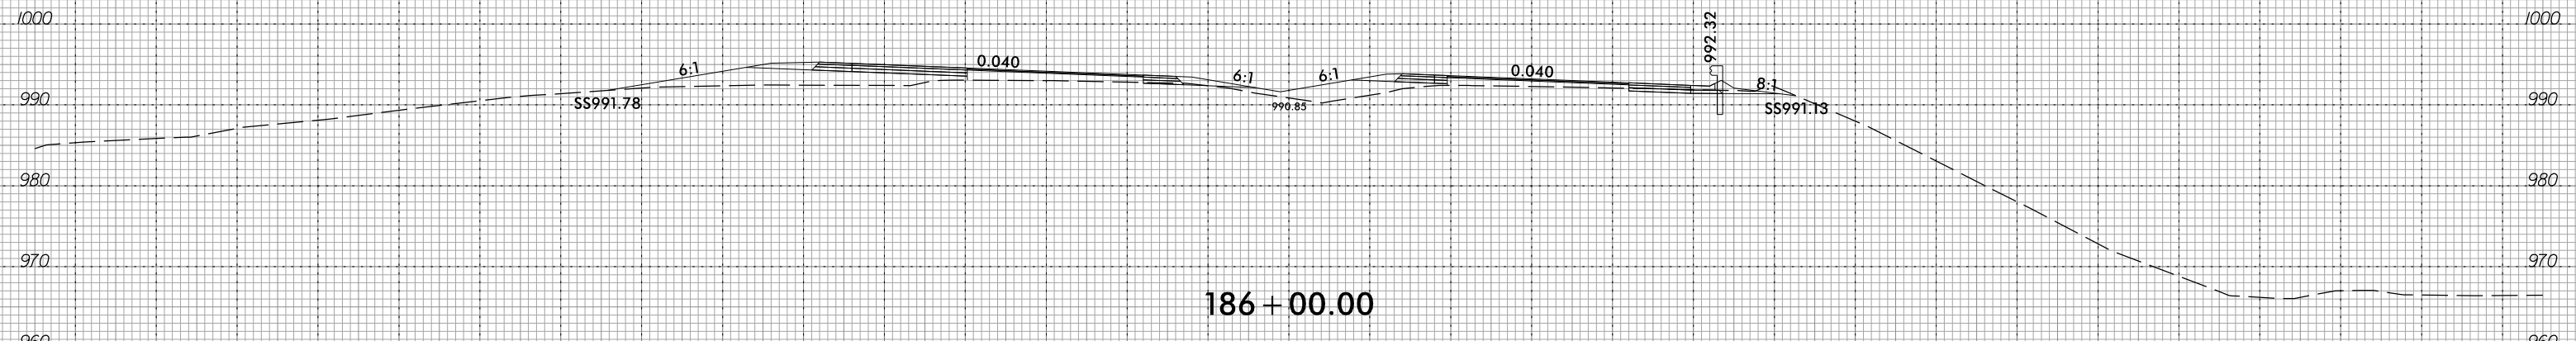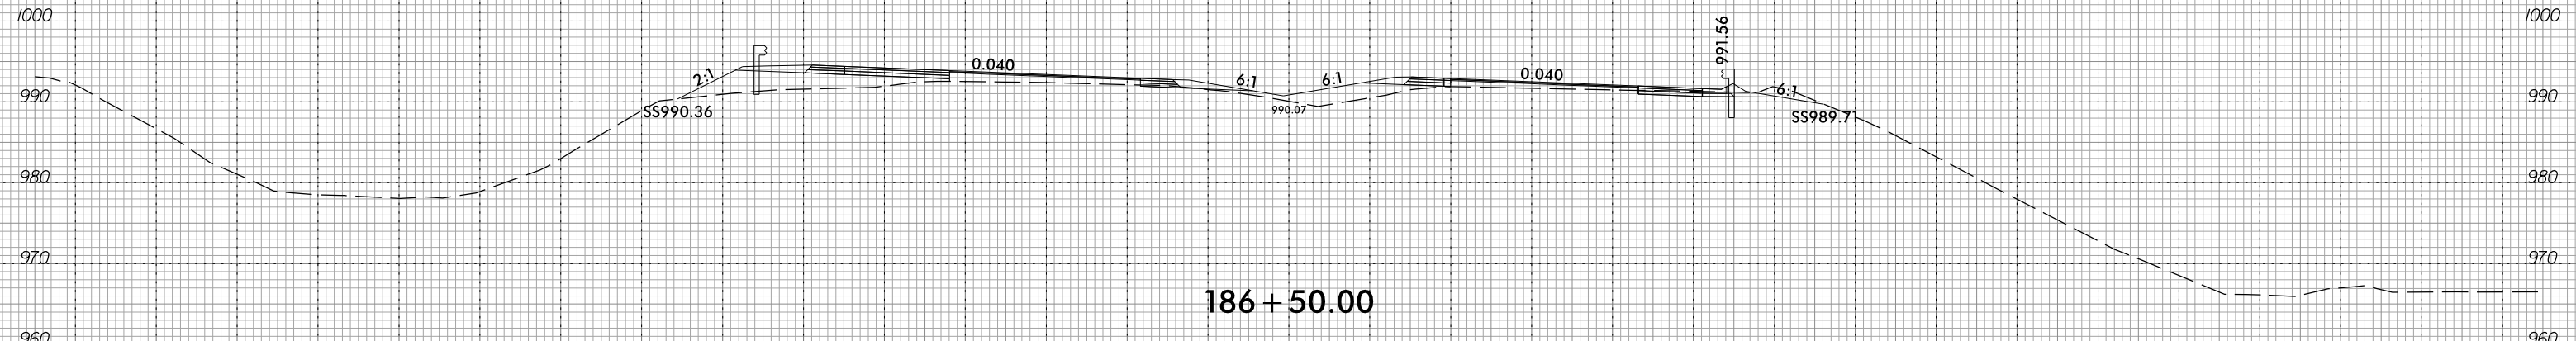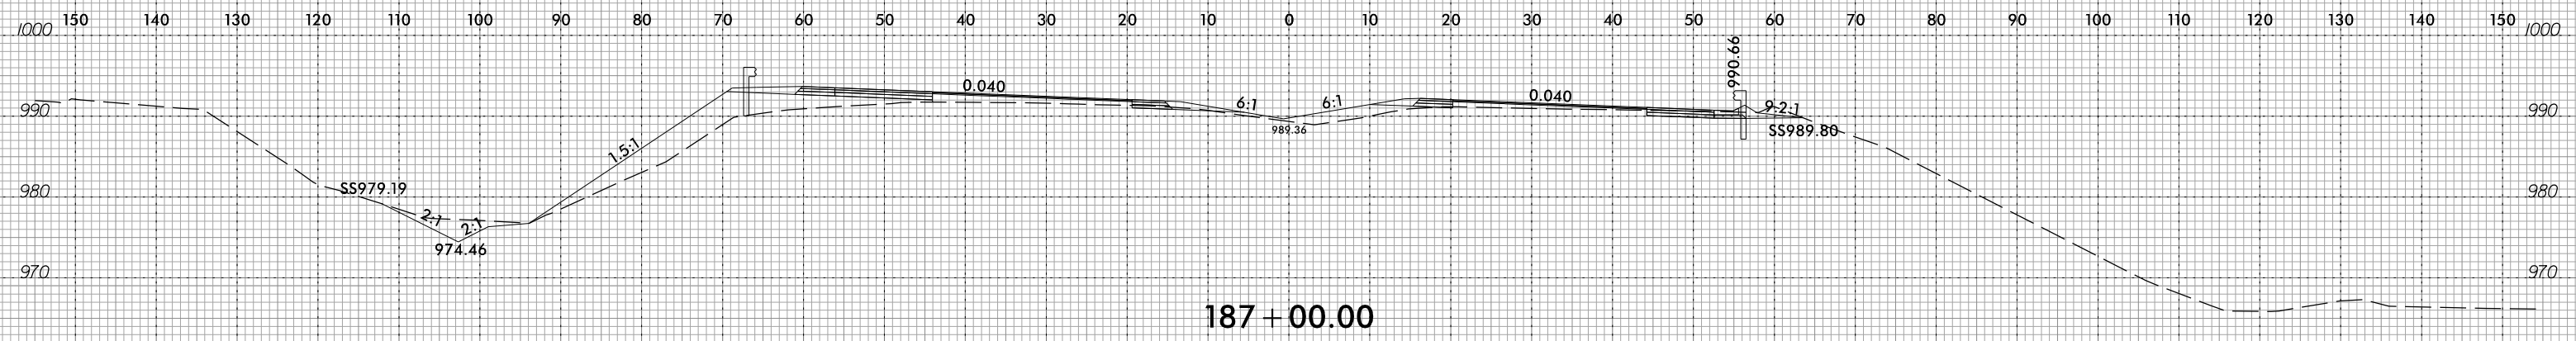


3/9/2023
J:\Projects\Corridor-Modeling\U5312_rdy_xpl.dgn
J. Javelina

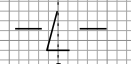

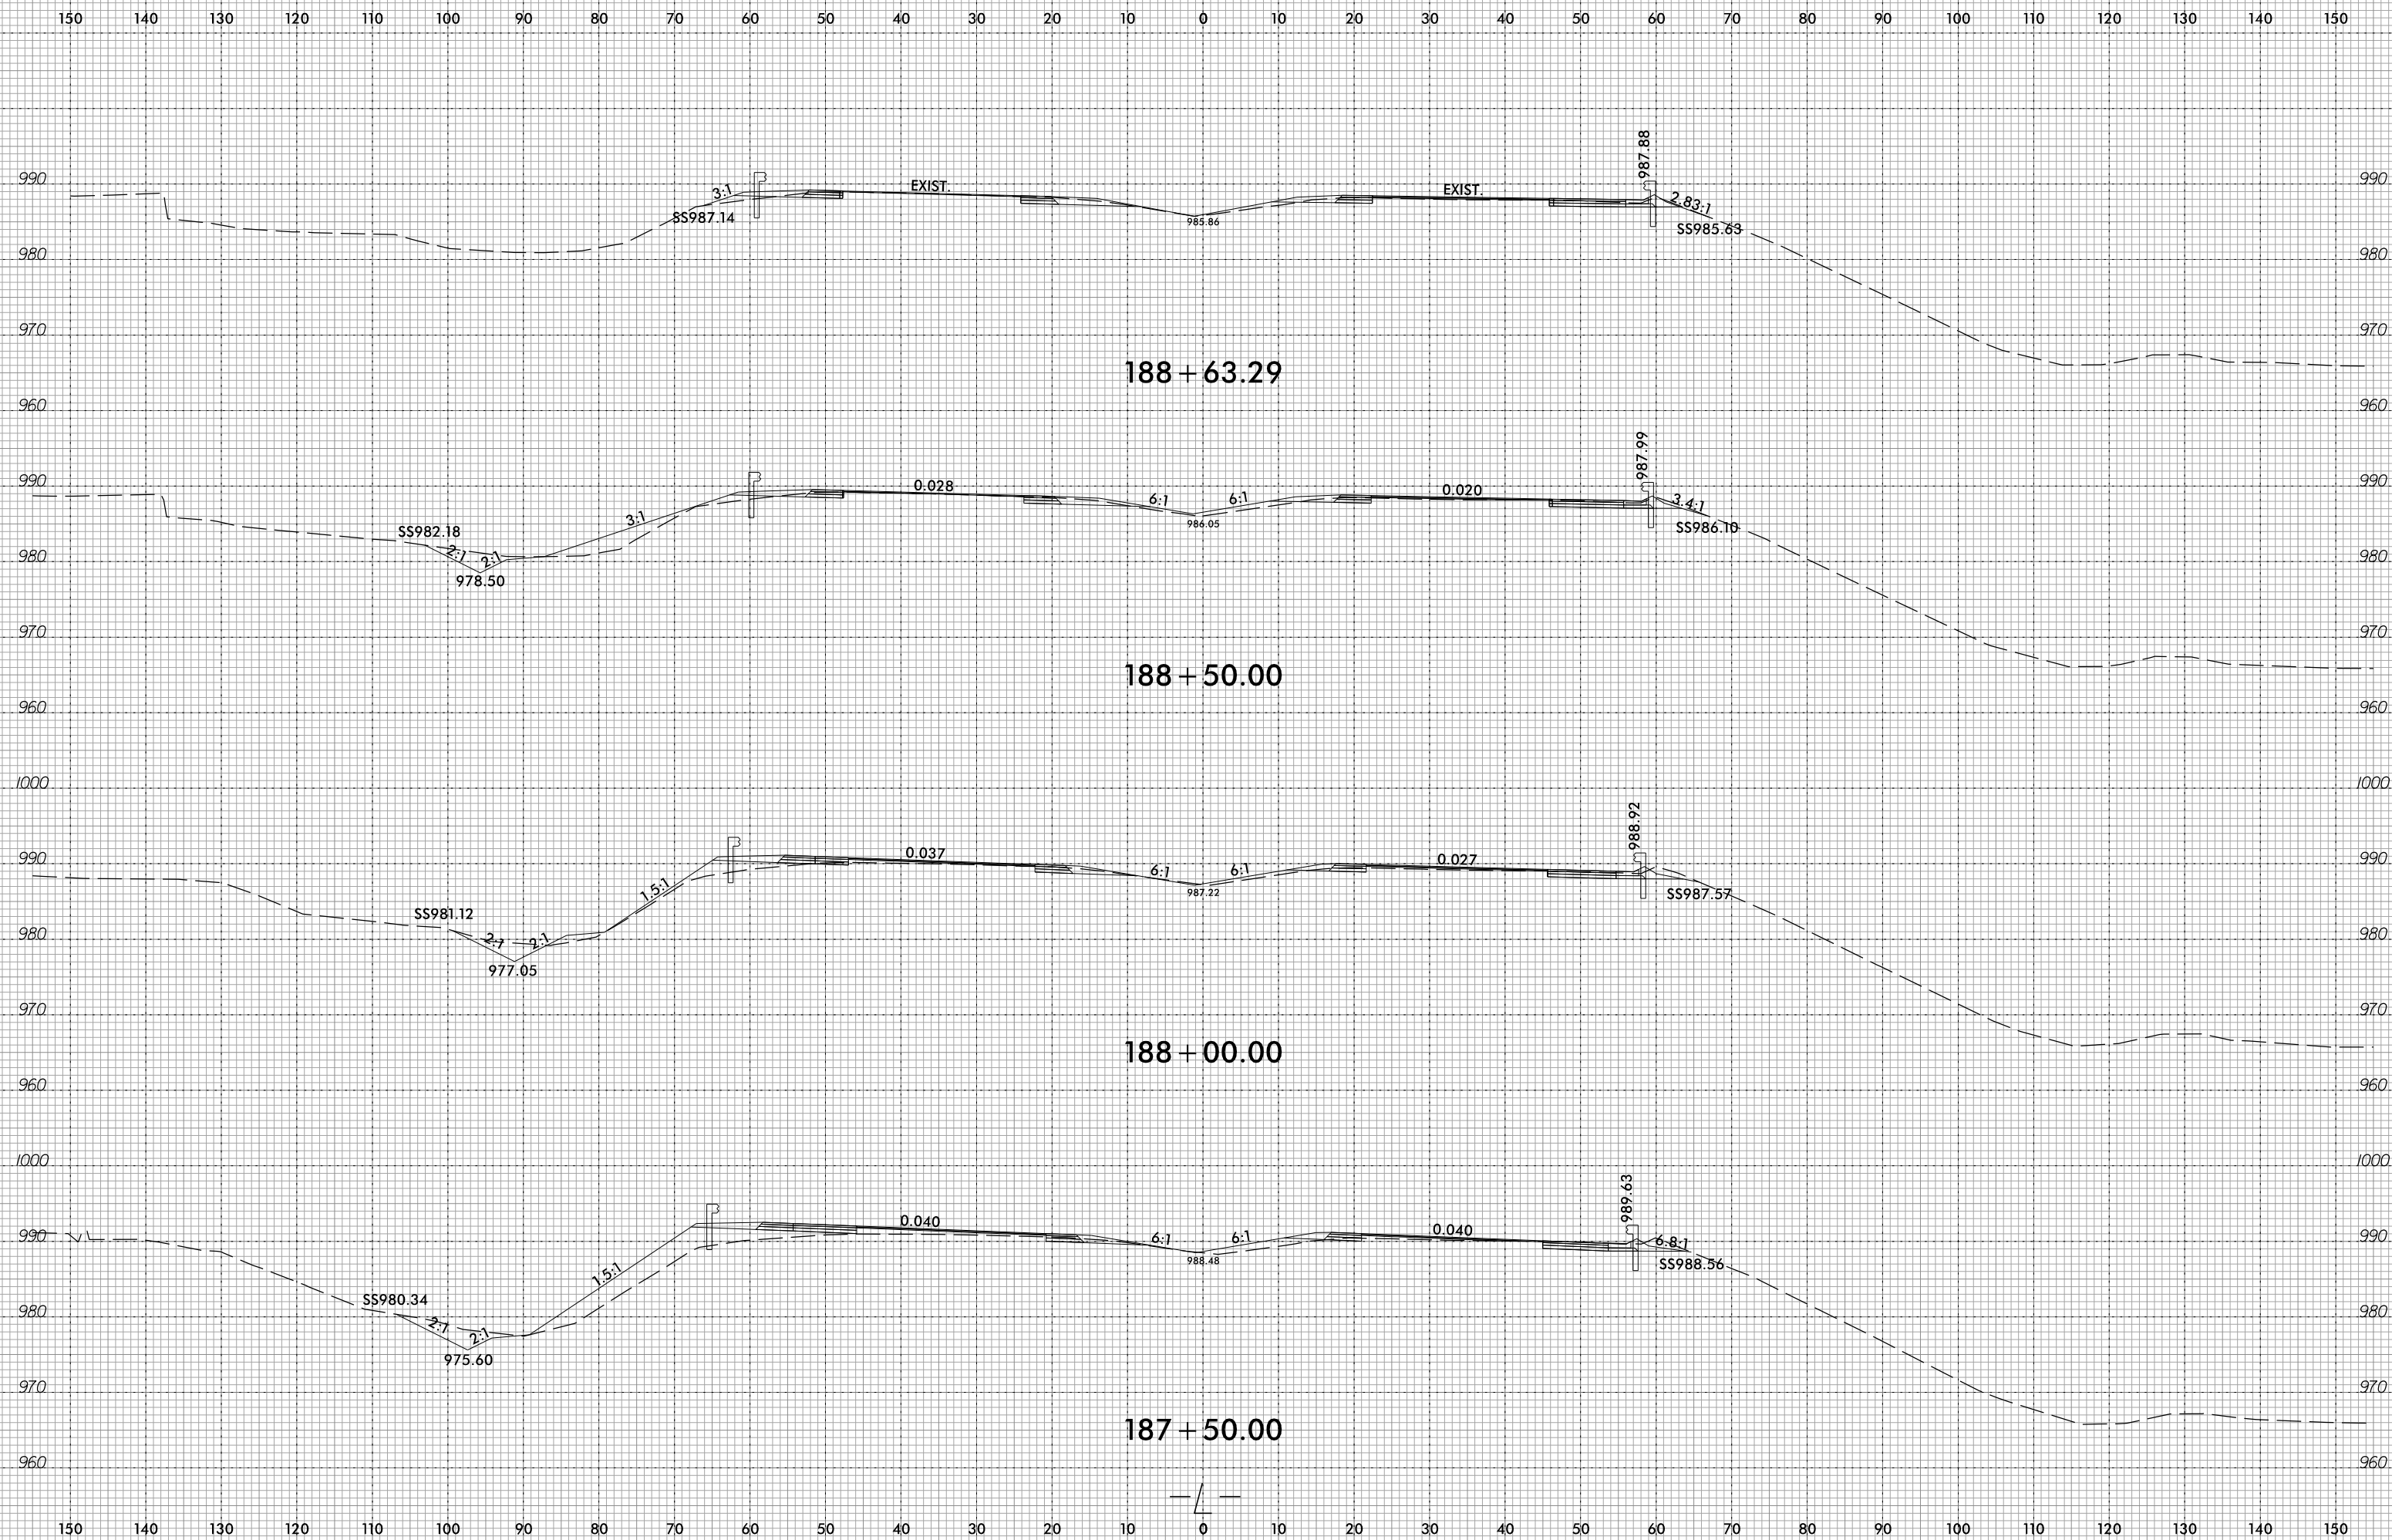

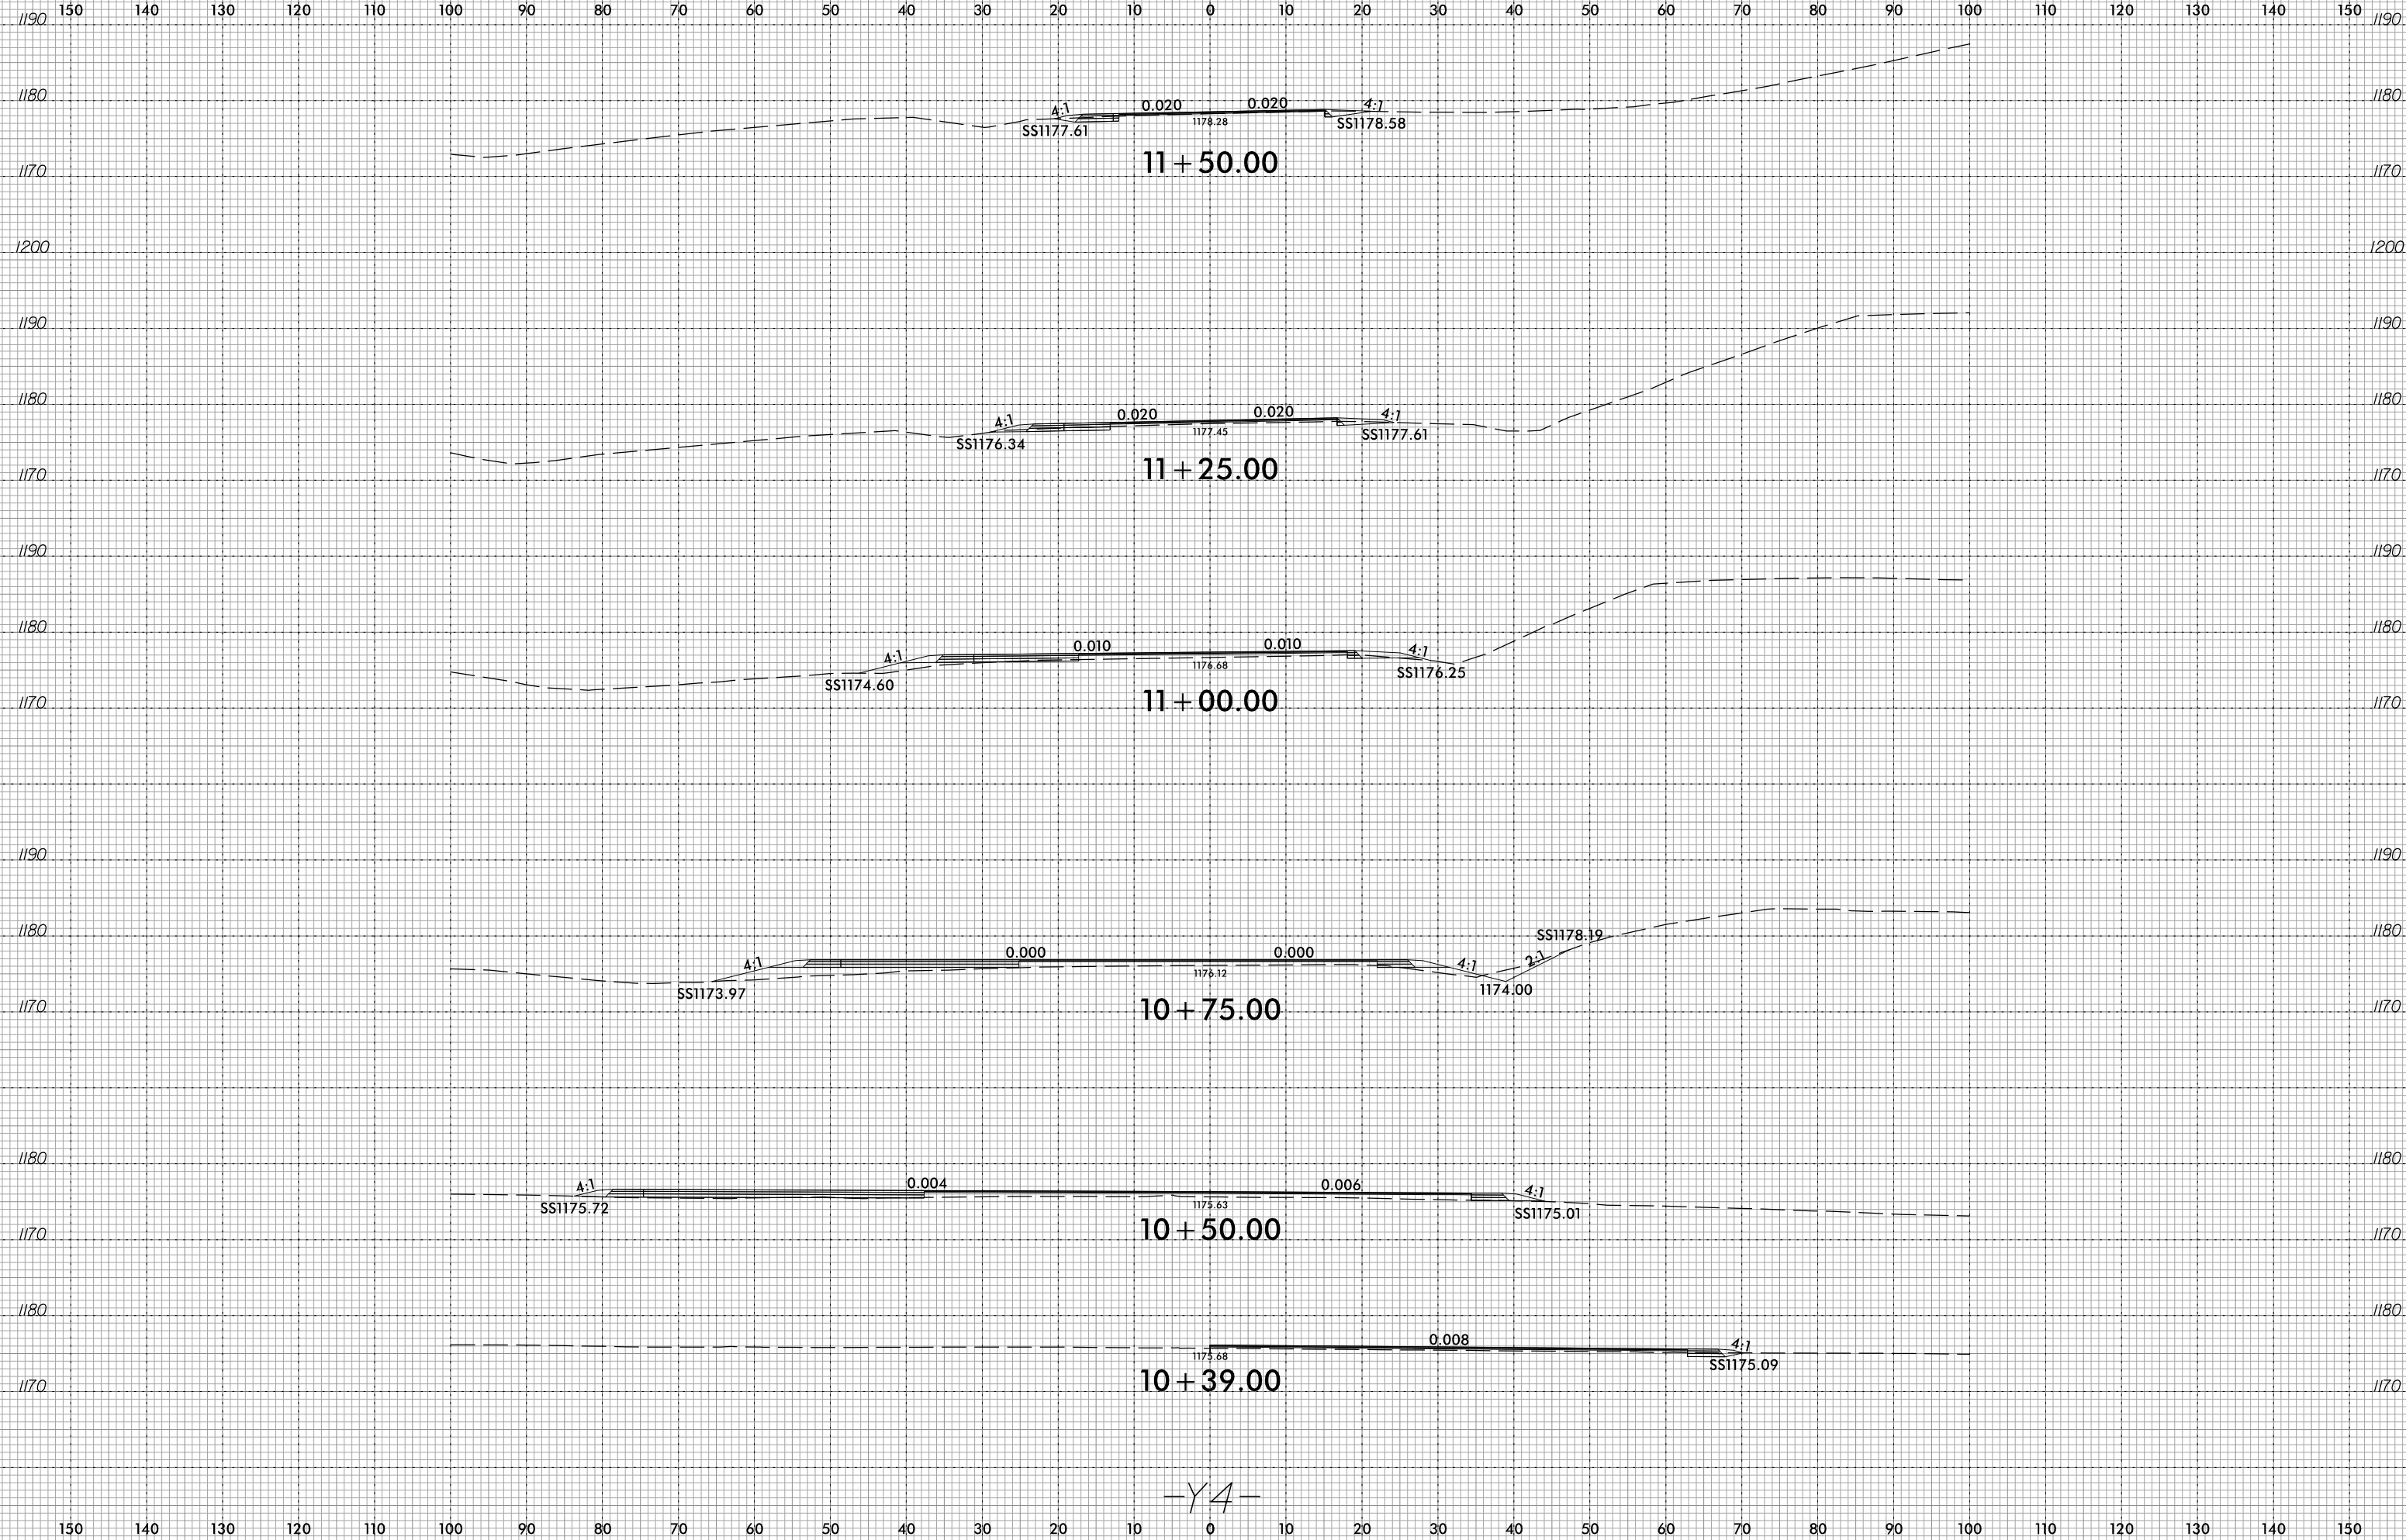

150 140 130 120 110 100 90 80 70 60 50 40 30 20 10 0 10 20 30 40 50 60 70 80 90 100 110 120 130 140 150

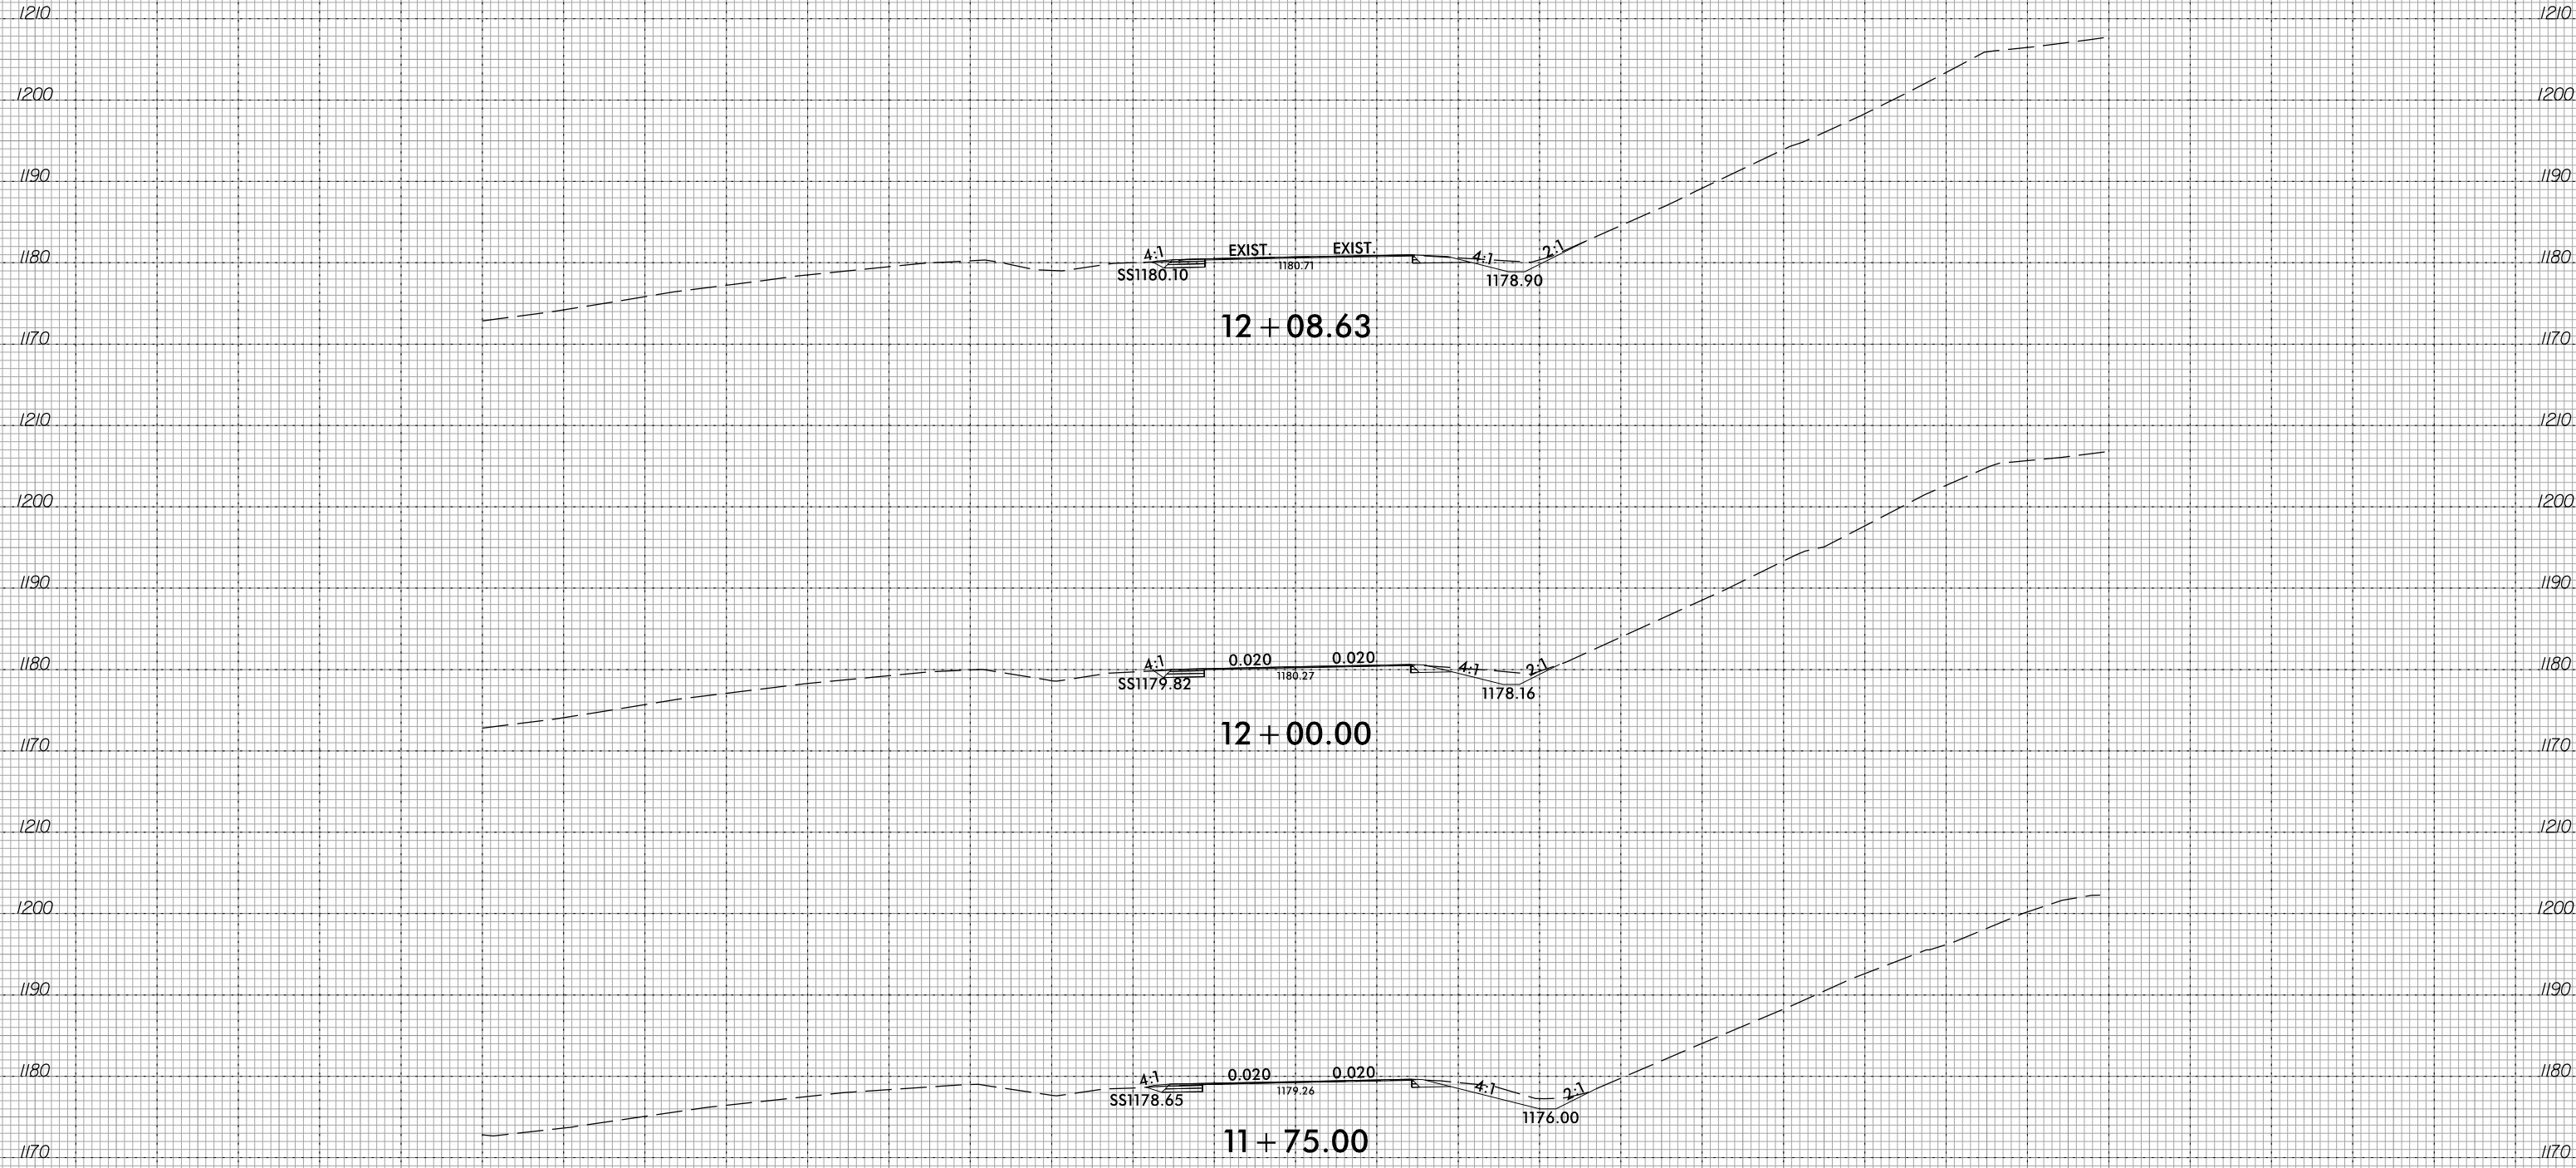

-Y4-