



SIGN NUMR:
 TYPE: F Ground
 QUANTITY: 1
 SIGN WIDTH: 1'-9"
 HEIGHT: 1'-9"
 TOTAL AREA: 3.1 Sq.Ft.

BACKG. COLOR: White
 COPY COLOR: Black

DESIGN BY:
 PROJECT ID:

CHK BY:
 DIV:

STD #:
 DATE:

N. C. DEPARTMENT OF TRANSPORTATION
 DIVISION OF HIGHWAYS
 TRANSPORTATION MOBILITY & SAFETY
 SIGNING & DELINEATION UNIT



MAT'L: 0.063" ALUMINUM


BORDER TYPE: RECESSED
 RECESS: 0.38"
 WIDTH: 0.63"
 RADII: 1.5"

NO. Z BARS:
 LENGTH:


SYMBOL	X	Y	WID	HT
u arrow	3.7	3.5	12.7	13.9

NOTES:

- Legend and border shall be direct applied
Non-reflective sheeting.
- Background shall be Grade C reflective sheeting.

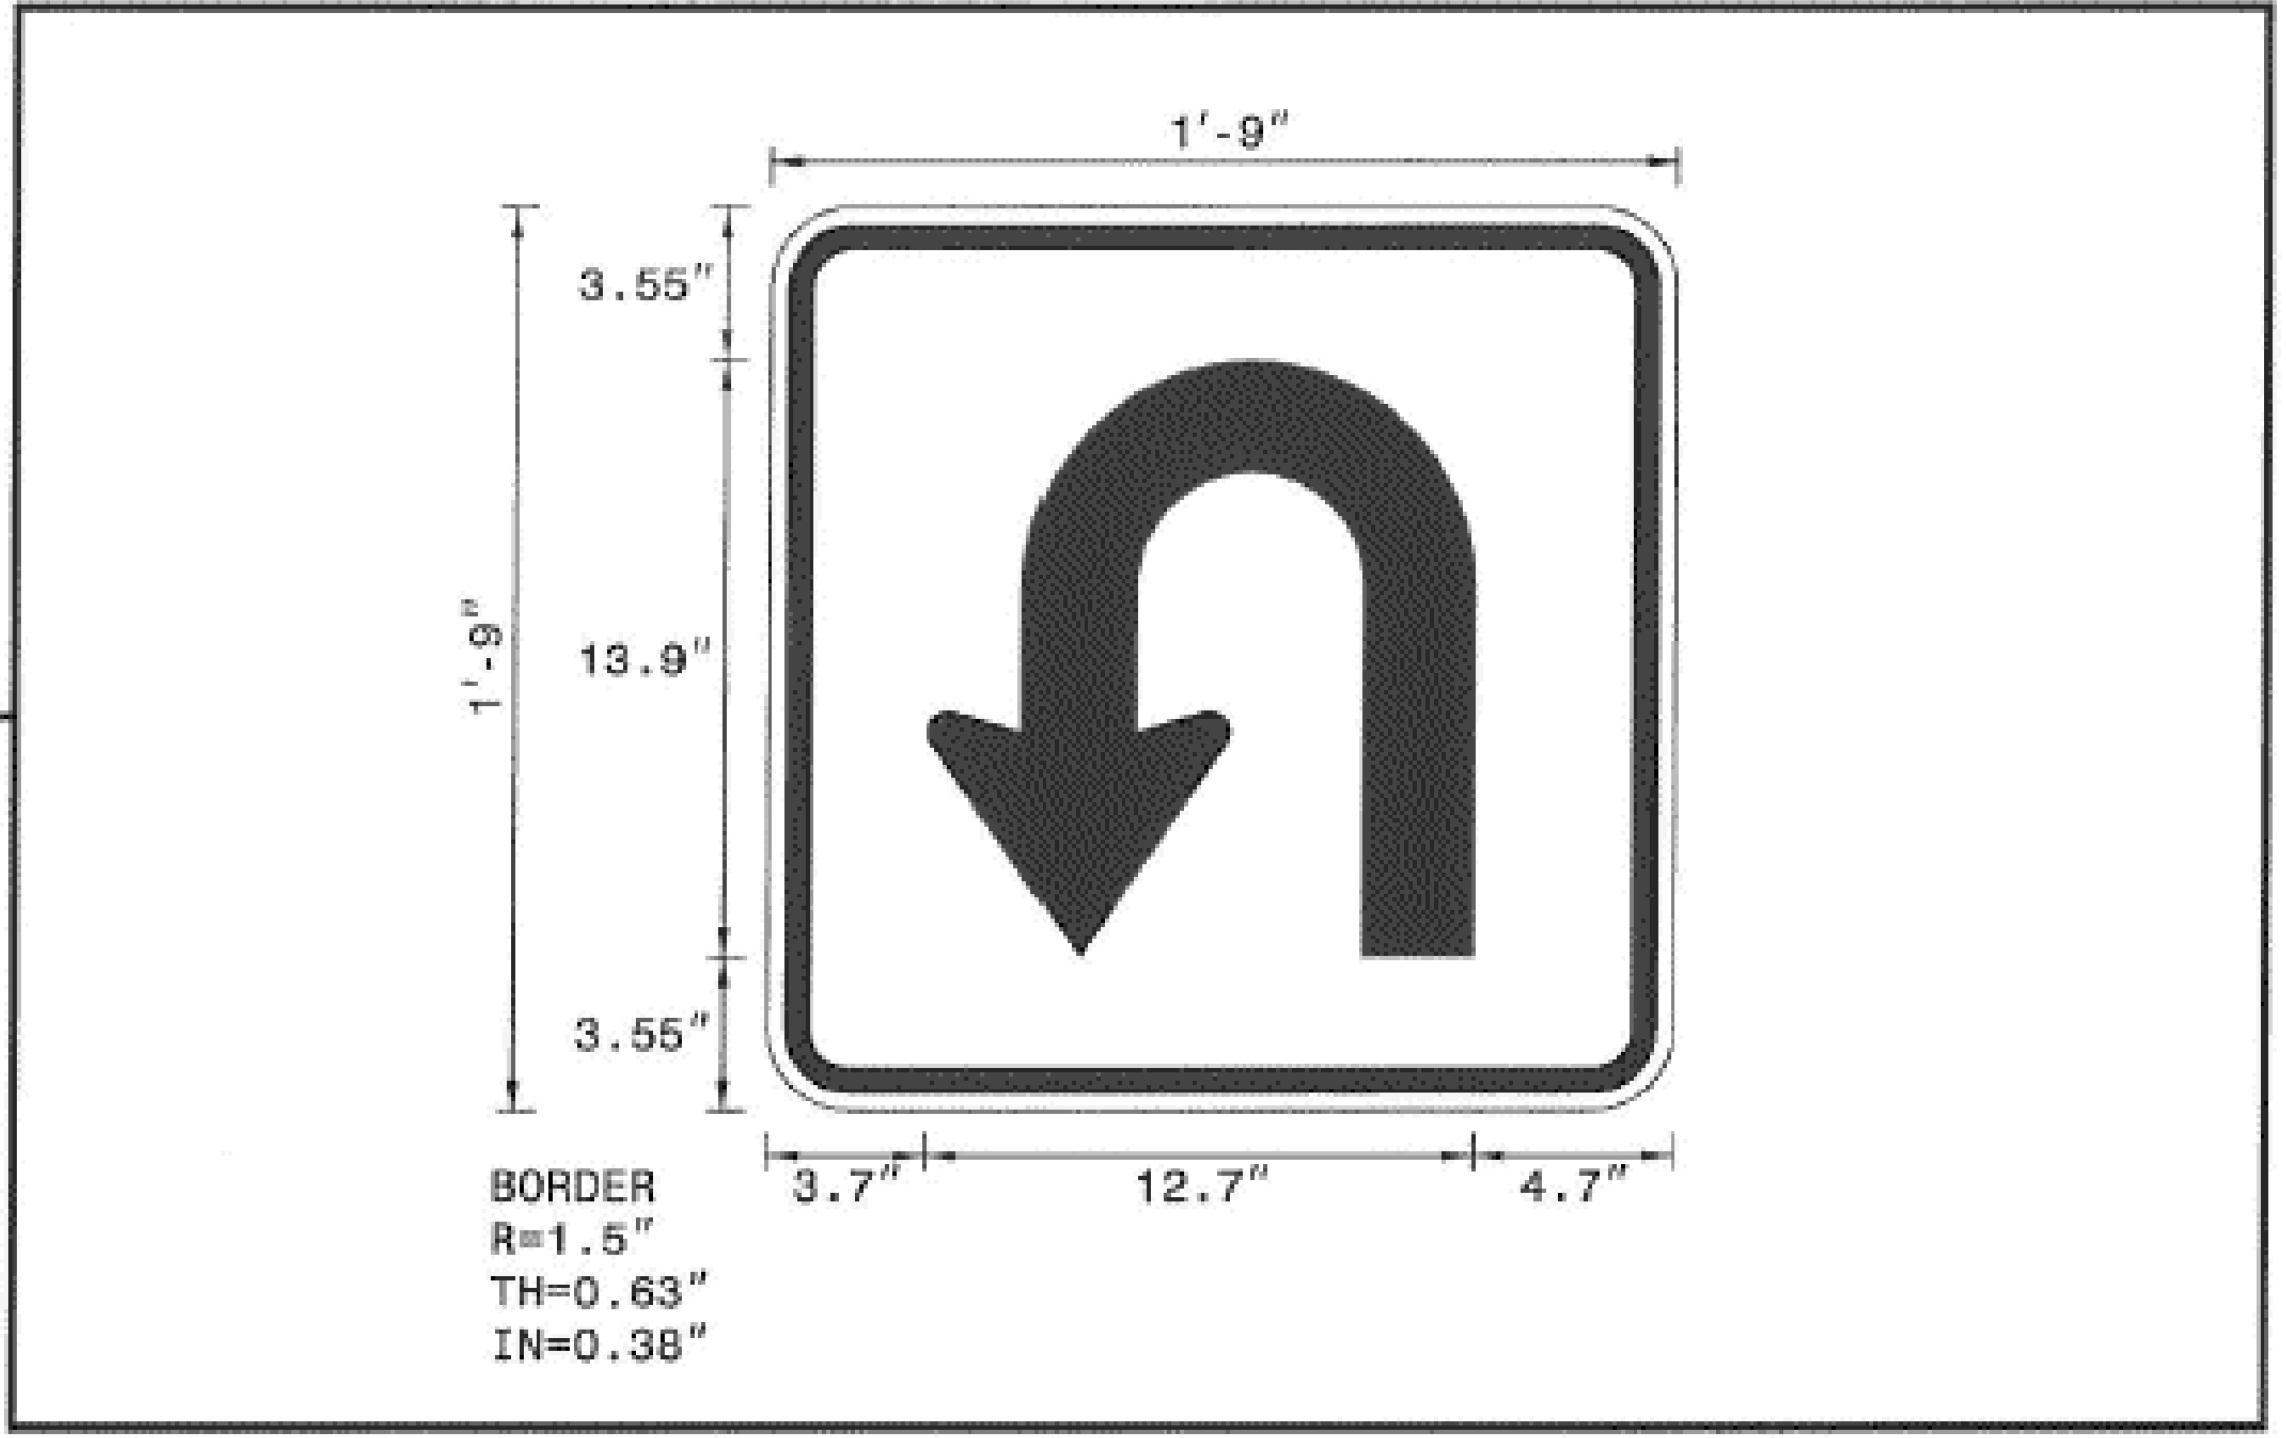

Arrow Details

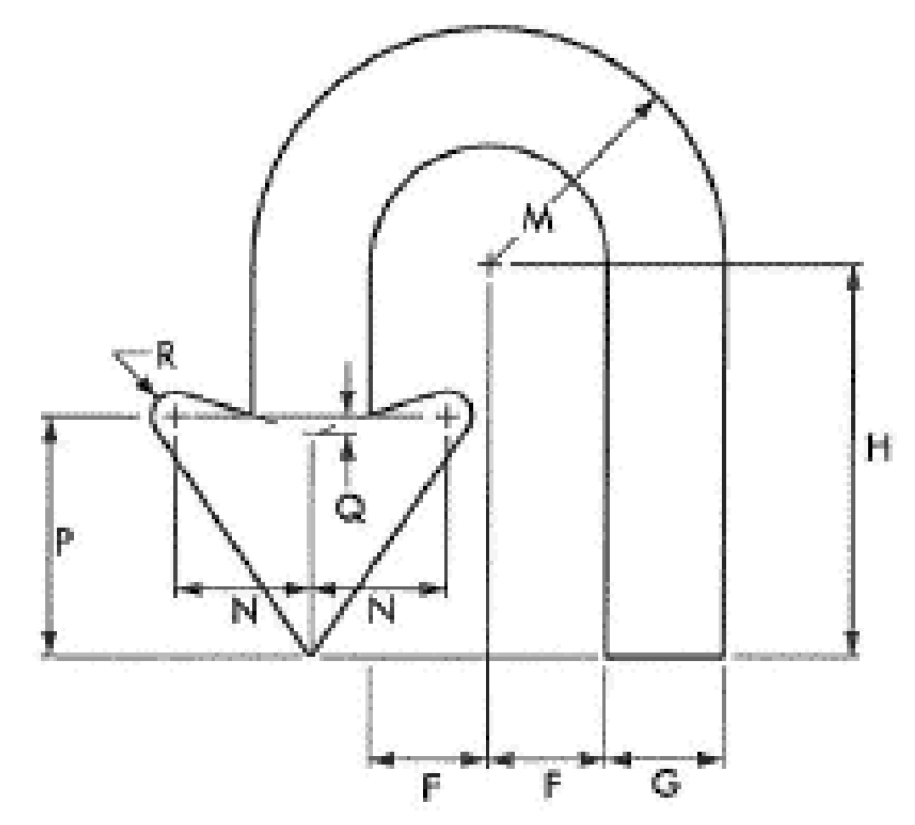

ARROW DIMENSIONS (INCHES)	F	G	H	M	N	P	Q	R
	2.625	2.625	8.659	5.25	3	5.25	0.375	0.5

Spacing Factor is 1 unless specified otherwise
 FILENAME: 05ENG

7/25/2023 10:40:00 AM c:\pwworking\gfpw01\blankenship\pegfnet.com\d1551435\HE-0011_sgn_t.shia.dgn blankenship

APPROVED: *Donald A. Hartland*
 DATE: 9/7/2023
 SEAL
 DOCUMENT NOT CONSIDERED FINAL
 UNLESS ALL SIGNATURES COMPLETED



DIVISION OF HIGHWAYS
 STATE OF NORTH CAROLINA
 DEPARTMENT OF TRANSPORTATION
 WORK ZONE TRAFFIC CONTROL

U-TURN SIGN DETAIL