



**BRIDGE #: 190009**  
**US 64 / US 74 EB**

THE DURATION OF ANY LANE CLOSURE IS  
FIFTEEN (15) CONS. CALENDAR DAYS ONLY


**BRIDGE #: 190010**  
**US 64 / US 74 WB**

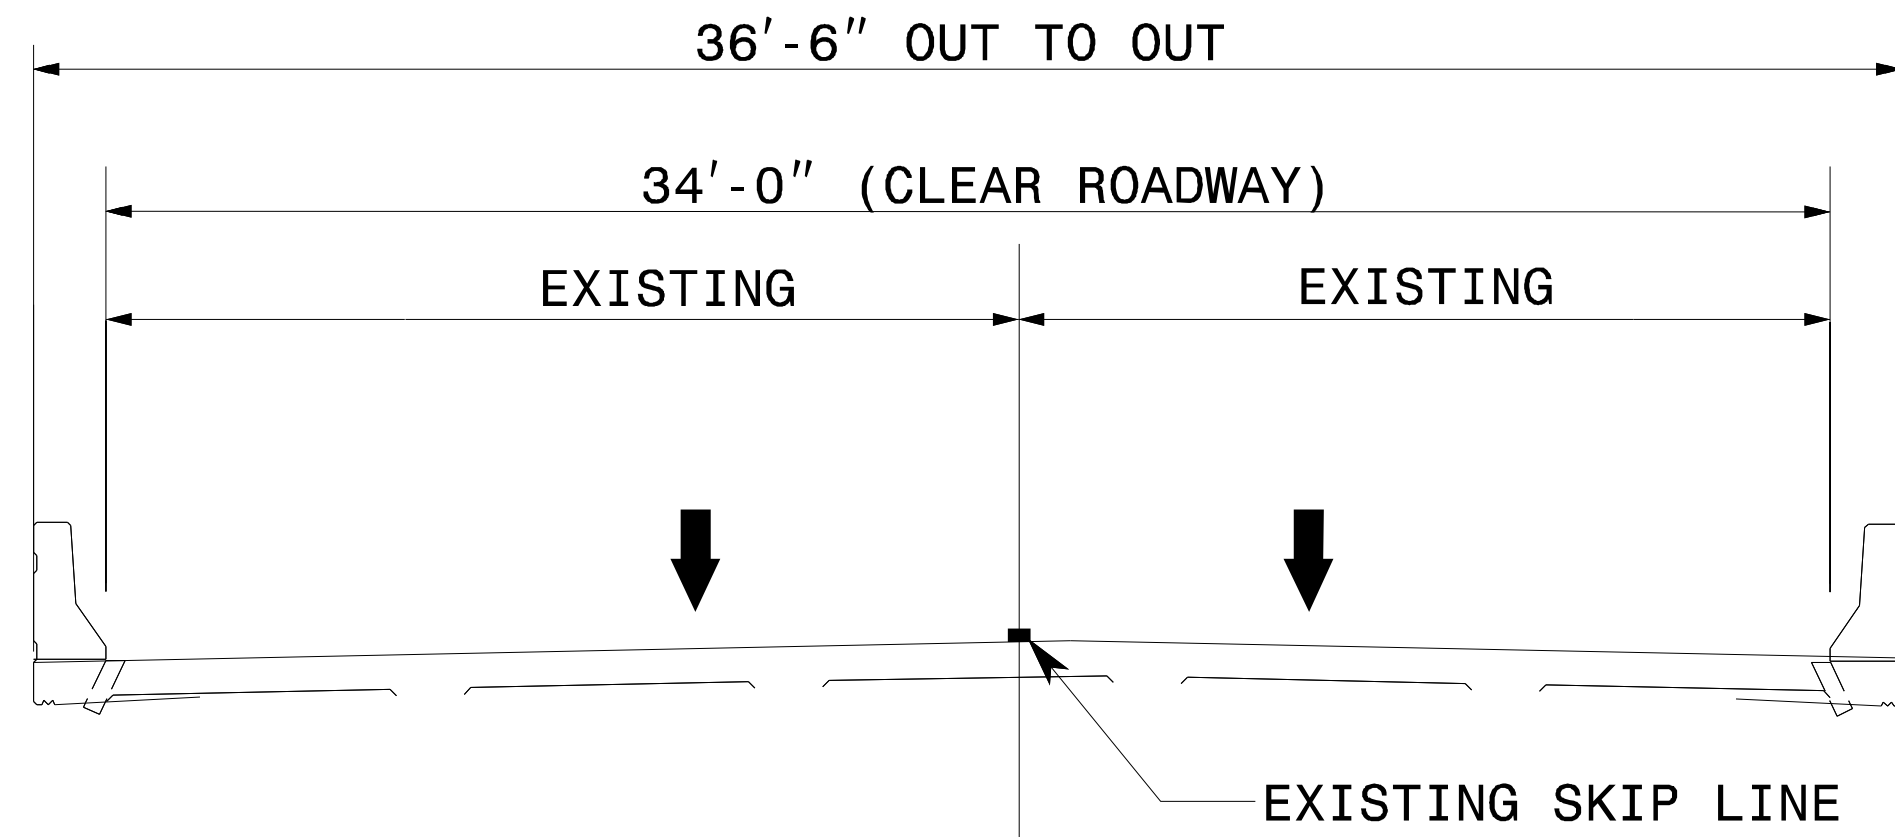




EXISTING

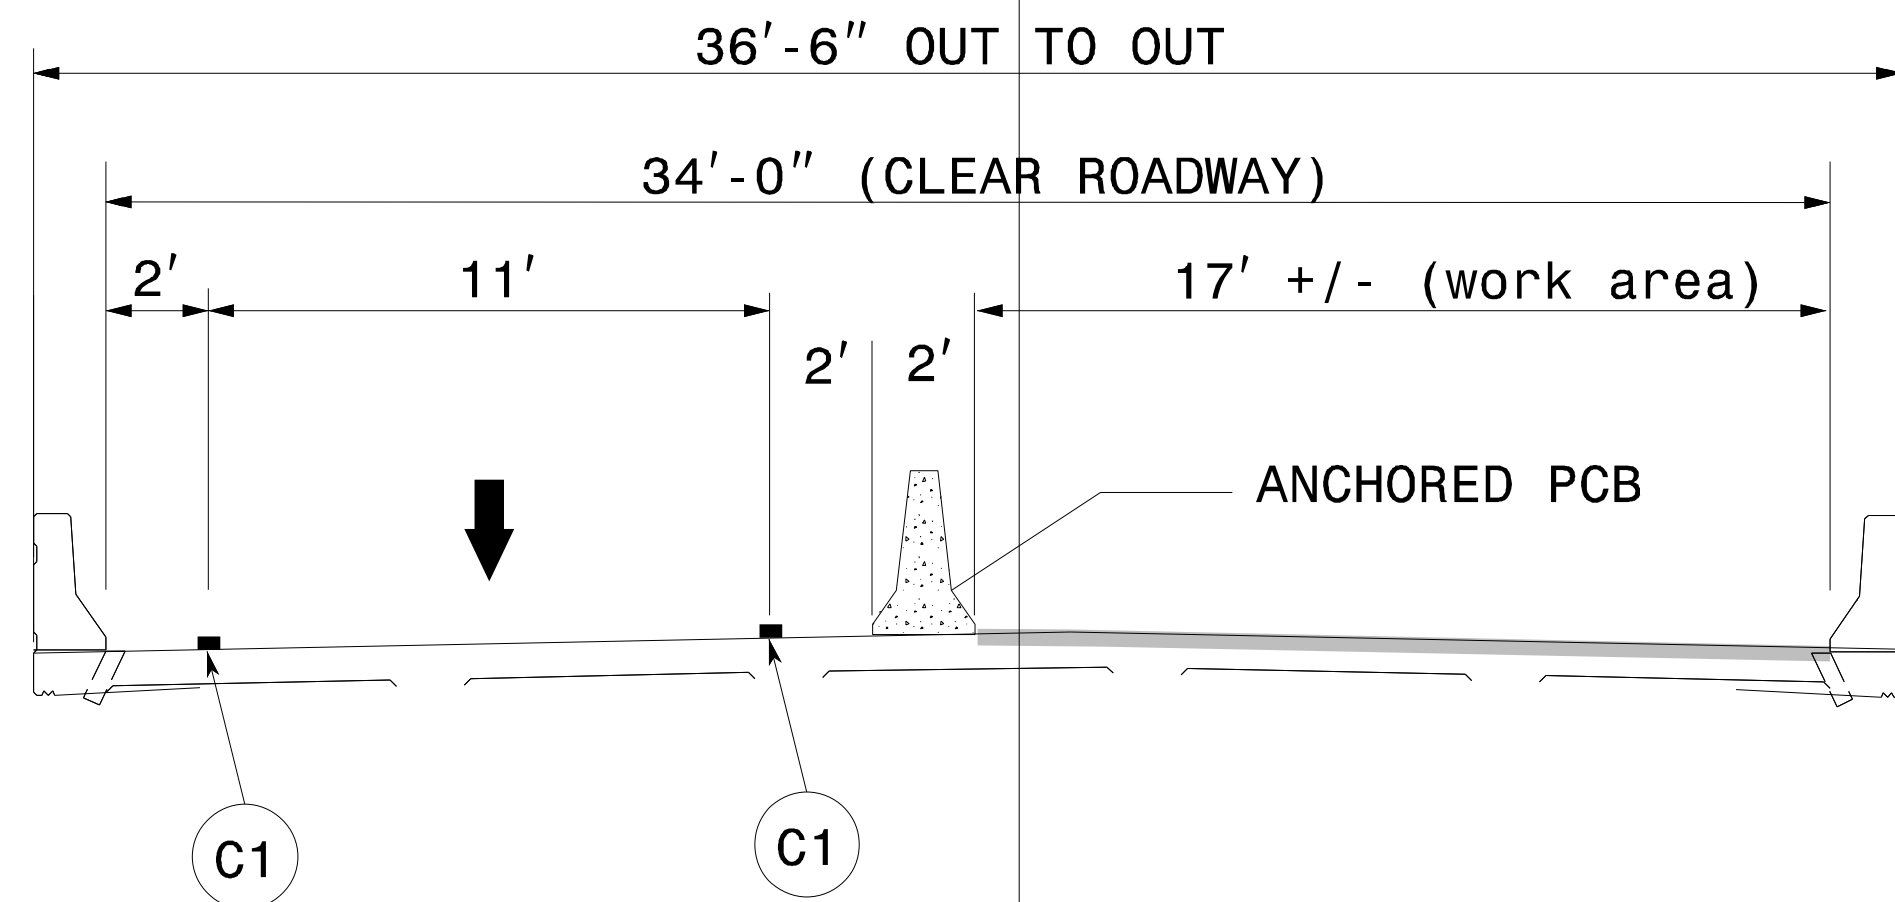

LEFT LANE LMC WORK

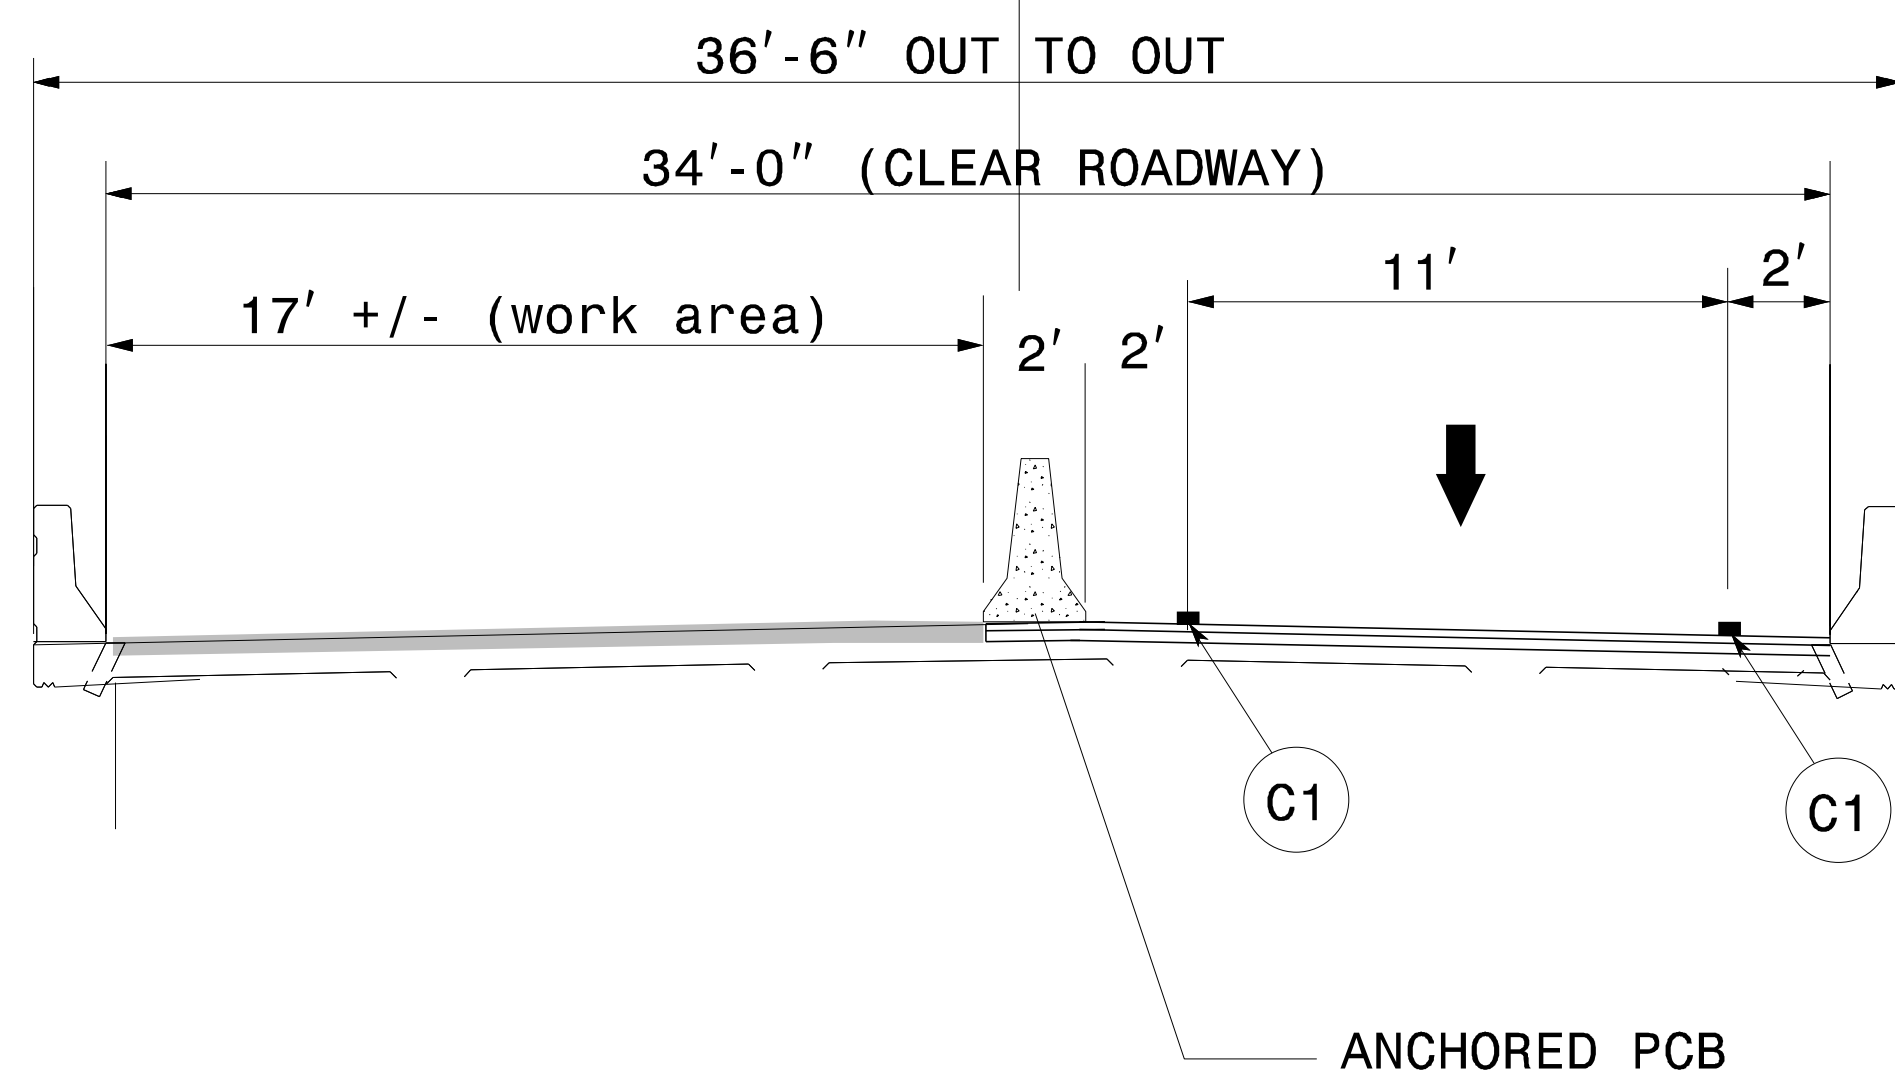


RIGHT LANE LMC WORK

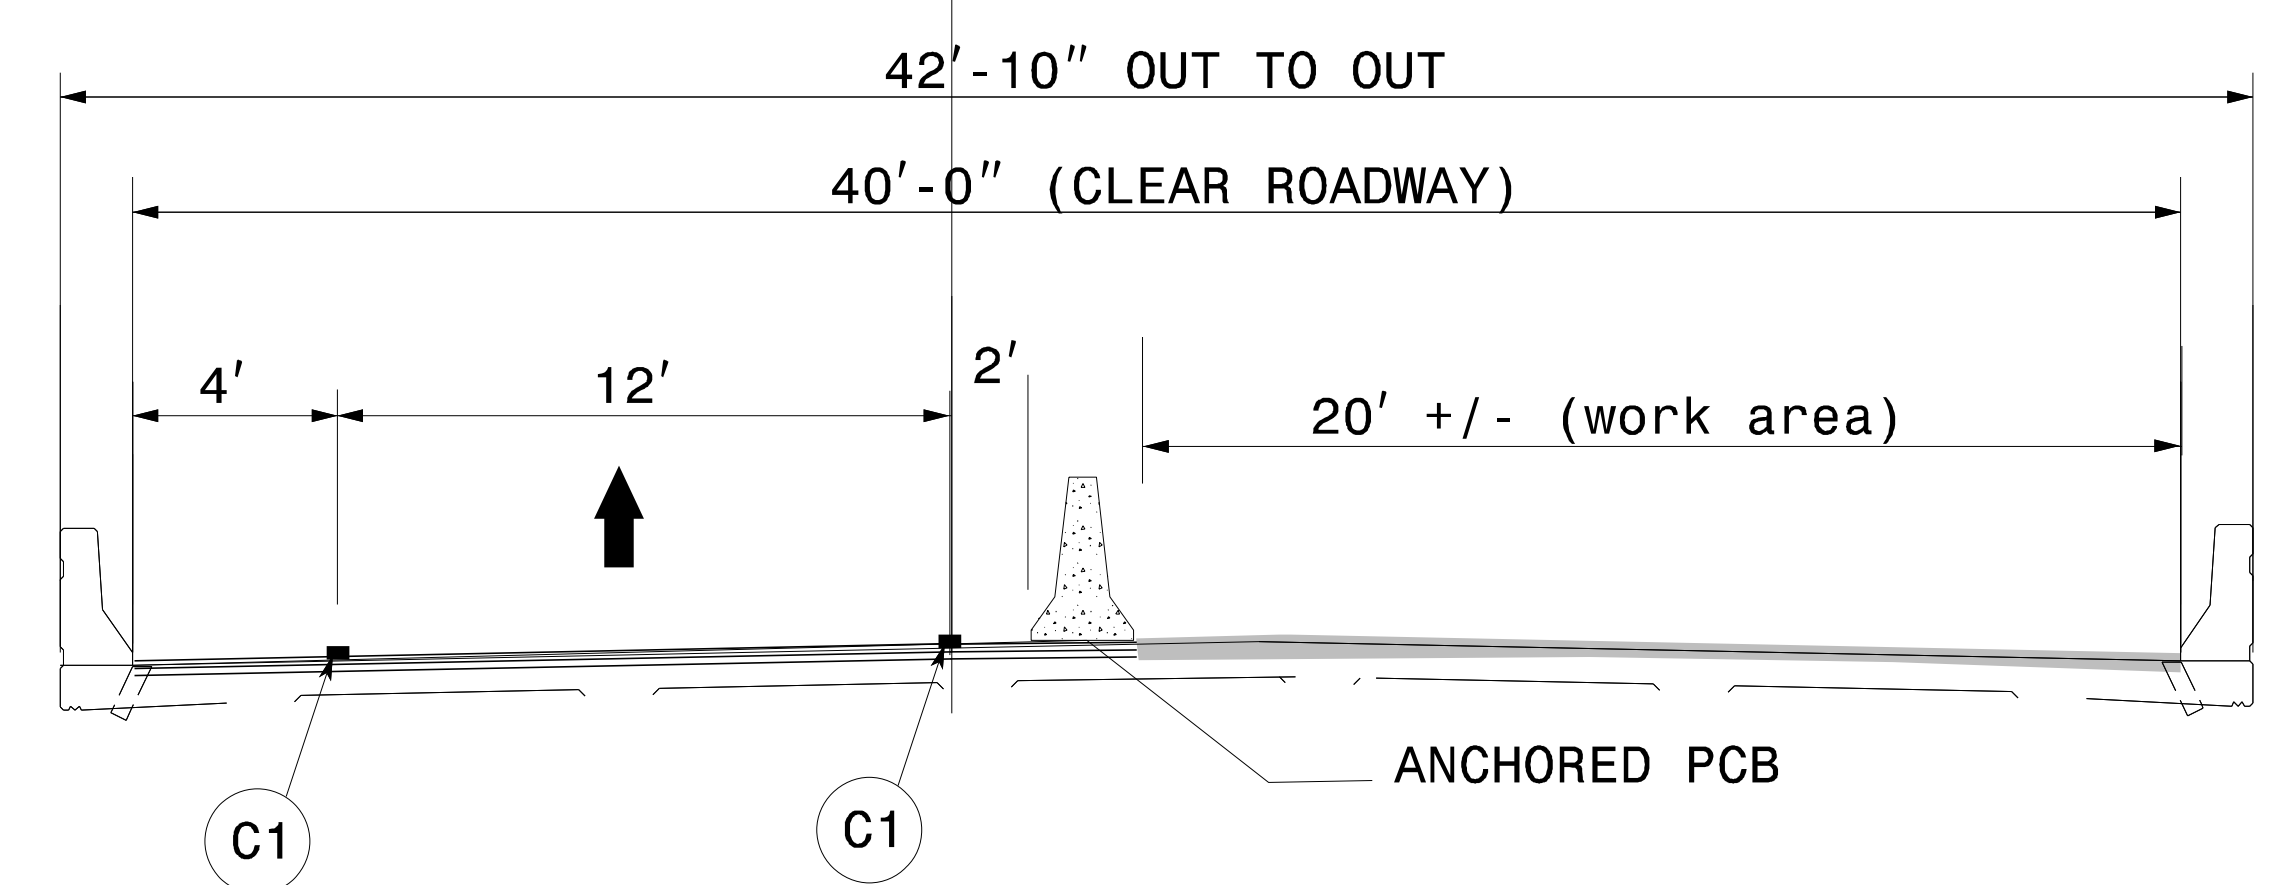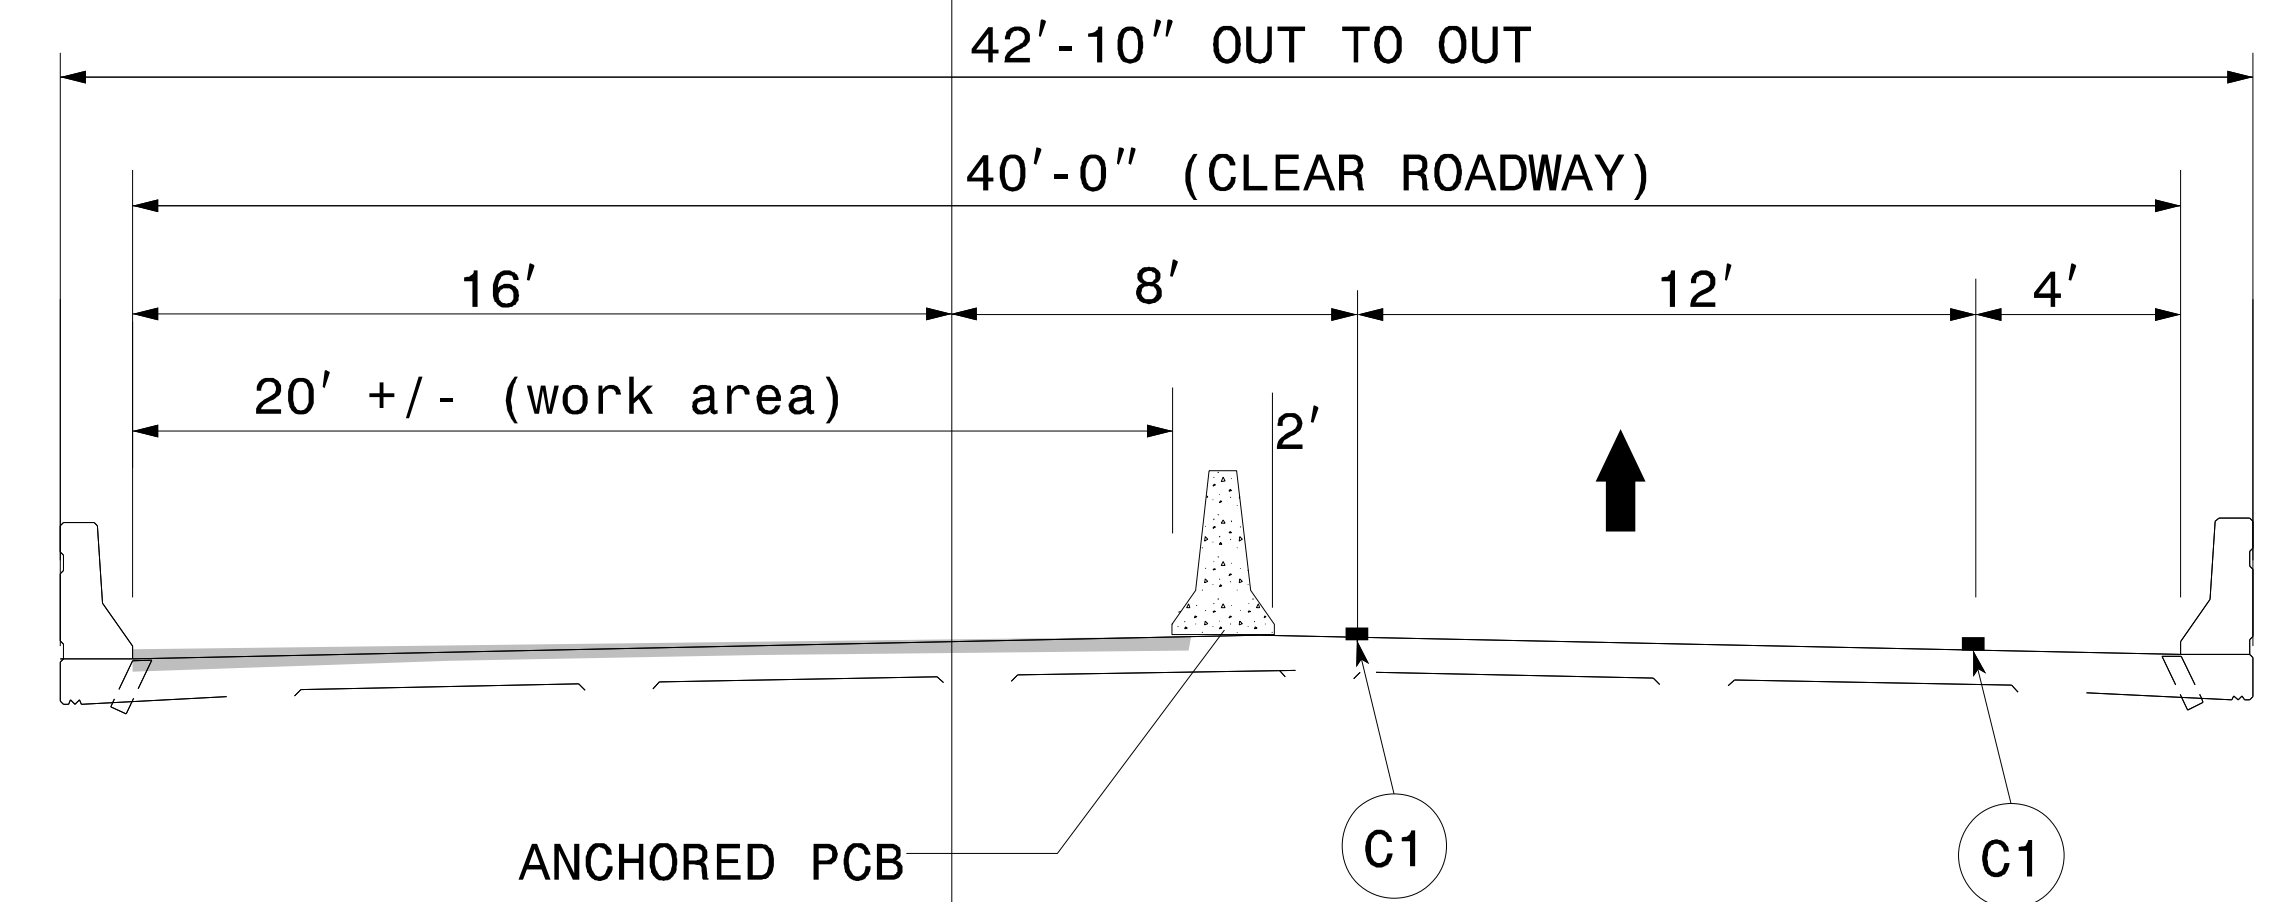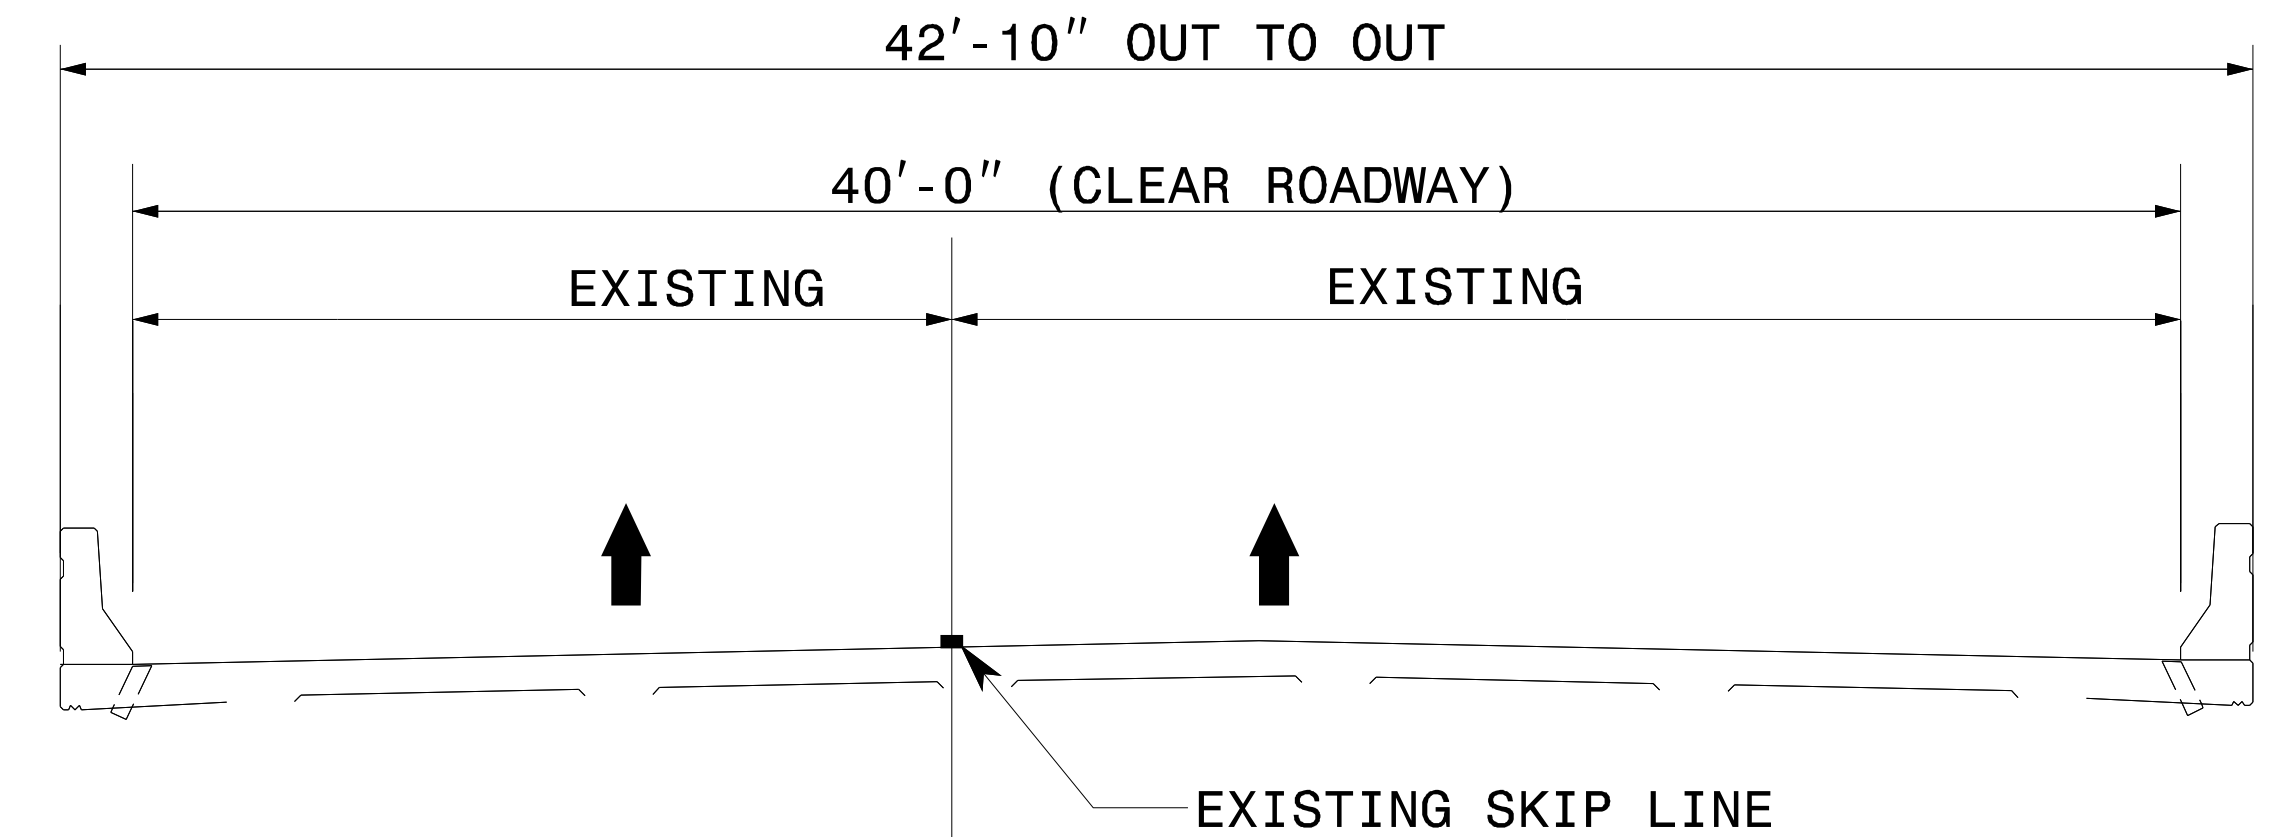

APPROVED: *Zachary T. Clark*  
DATE: 10/03/2023

SEAL  
045090  
ENGINEER  
ZACHARY T. CLARK

**DOCUMENT NOT CONSIDERED FINAL  
UNLESS ALL SIGNATURES COMPLETED**

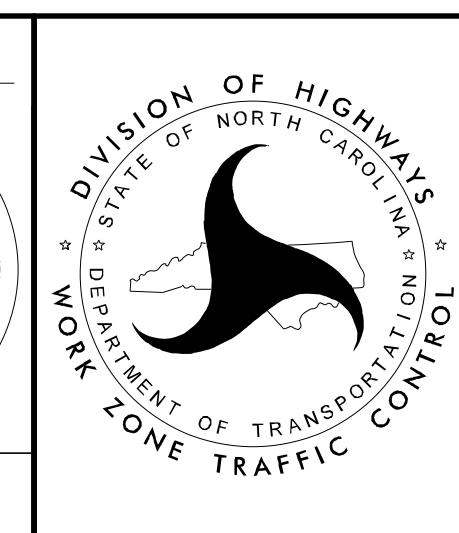

**TYPICAL SECTIONS**