

**PAVEMENT SCHEDULE**


		U	EXISTING PAVEMENT
C	1½" ASPHALT CONCRETE SURFACE COURSE, TYPE S9.5B, AT AN AVERAGE RATE OF 165 LBS. PER SQ. YD.	V1	1½" MILLING
S	SHOULDER RECONSTRUCTION	V2	0" - 1 ½" MILLING

PROJECT REFERENCE NO.


SHEET NO.

2024CPT.05.04.10351.1, ETC.



7

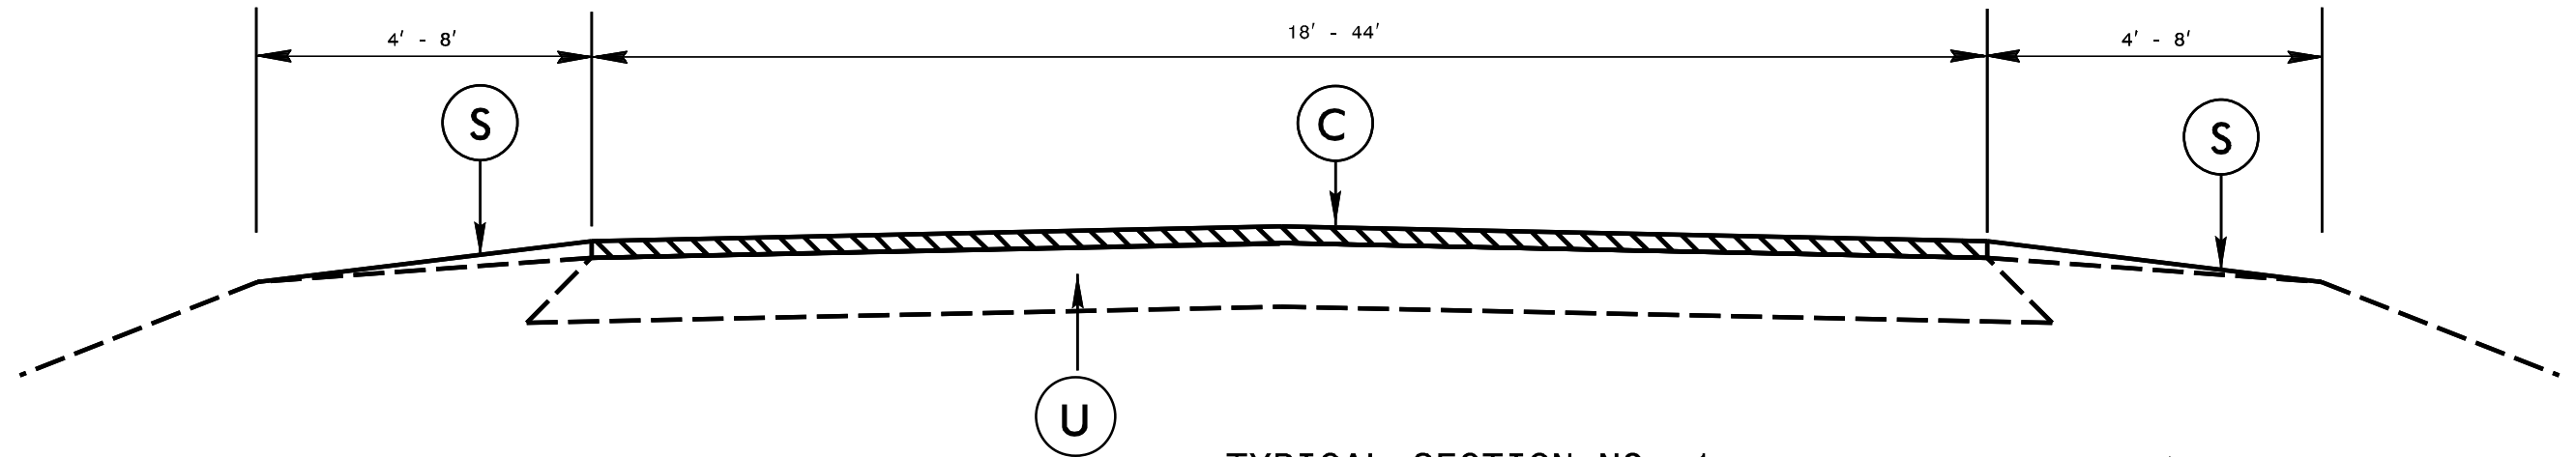

TYPICAL SECTION NO. 1

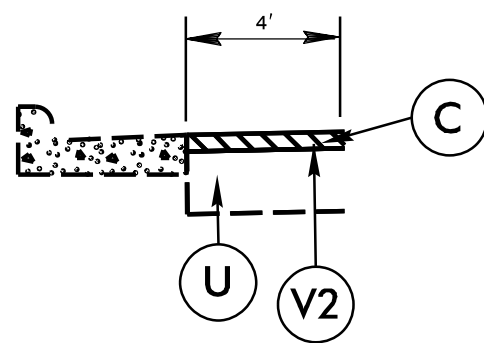

\* 0" - 1 ½" MILLING ( Only on map # 1)

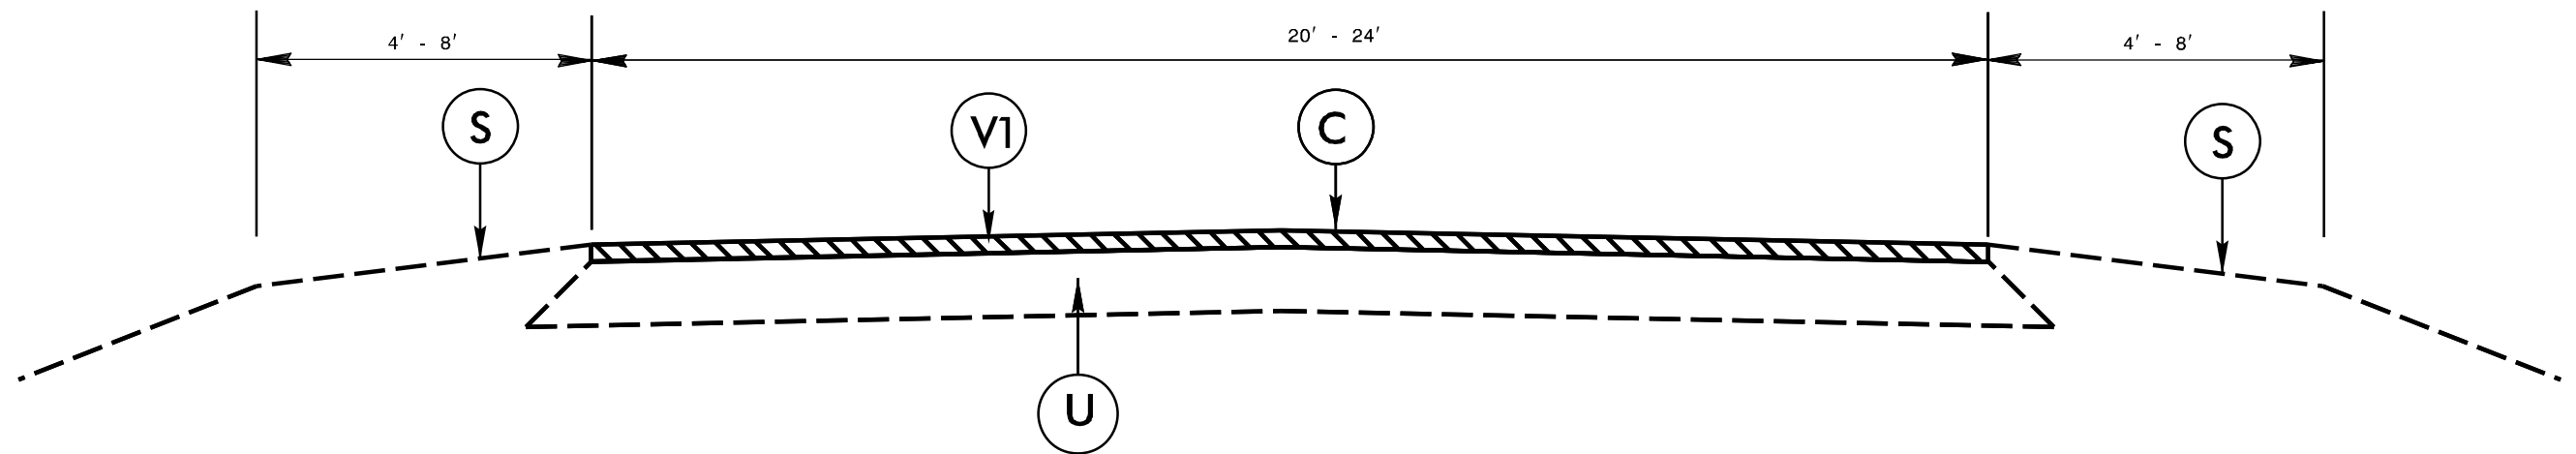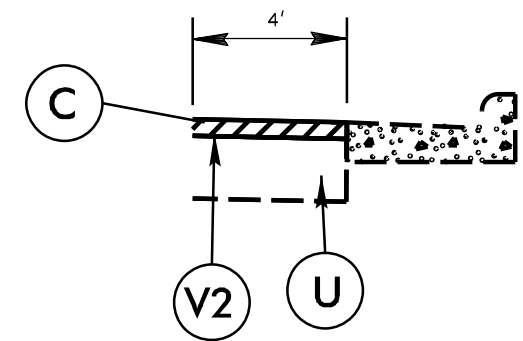

TYPICAL SECTION NO. 2