


**PAVEMENT SCHEDULE**

		U	EXISTING PAVEMENT
C	1½" ASPHALT CONCRETE SURFACE COURSE, TYPE S9.5B, AT AN AVERAGE RATE OF 165 LBS. PER SQ. YD.	V1	1½" MILLING
S	SHOULDER RECONSTRUCTION	V2	0" - 1 ½" MILLING

<i>PROJECT REFERENCE NO.</i>	<i>SHEET NO.</i>
2024CPT.05.04.10351.1, ETC.	8

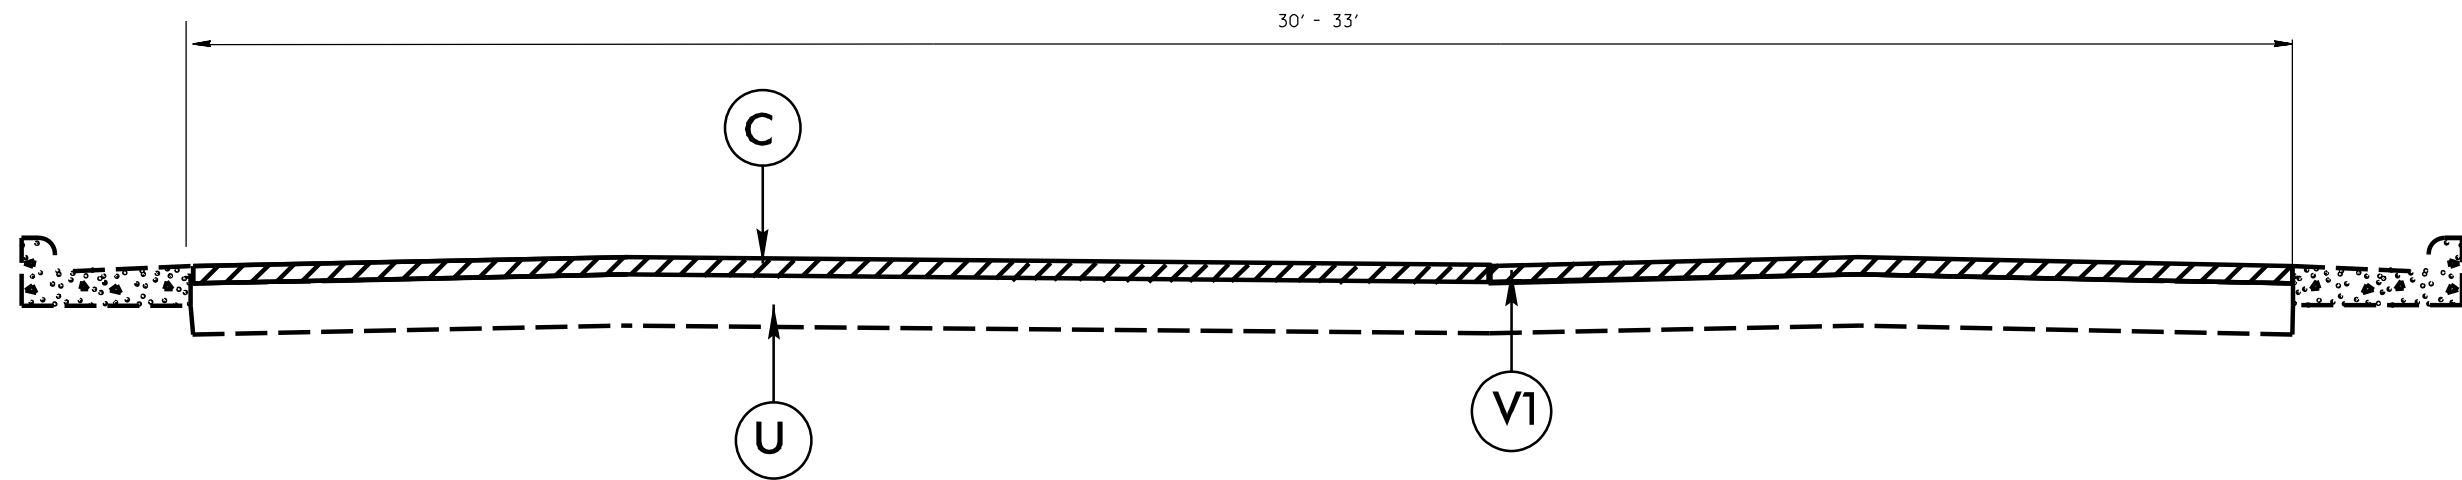

**TYPICAL SECTION NO. 3**

\*on map # 7 Remove and Replace 50' Curb and Gutter at STA 5+80 to 6+00 and at STA 7+00 to 7+30

\*on map # 7 Remove and Replace 362' (Rock) Curb and Gutter at STA 7+08 to 10+70