

6/2/2023


PAVEMENT SCHEDULE	
C1	1.5" S9.5B
C2	3" S9.5B
D1	4" I19.0C
E1	4" B25.0C
R1	2'-6" C&G
R3	5" ISLAND
T	EARTH MATERIAL
U	EXISTING PAVEMENT
W	WEDGING

NOTE: PAVEMENT EDGES ARE 1:1 UNLESS SHOWN OTHERWISE

PROJECT REFERENCE NO. C-5621	SHEET NO. 2A-5
ROADWAY DESIGN ENGINEER WINNER D. FRANK 030952 9/20/2023	PAVEMENT DESIGN ENGINEER STEPH T. HOLLAND 02444 9/21/2023


**DOCUMENT NOT CONSIDERED FINAL  
UNLESS ALL SIGNATURES COMPLETED**

**RS&H** 1520 SOUTH BOULEVARD, SUITE 200  
CHARLOTTE, NC 28203  
NC FIRM LICENSE No: F-0493

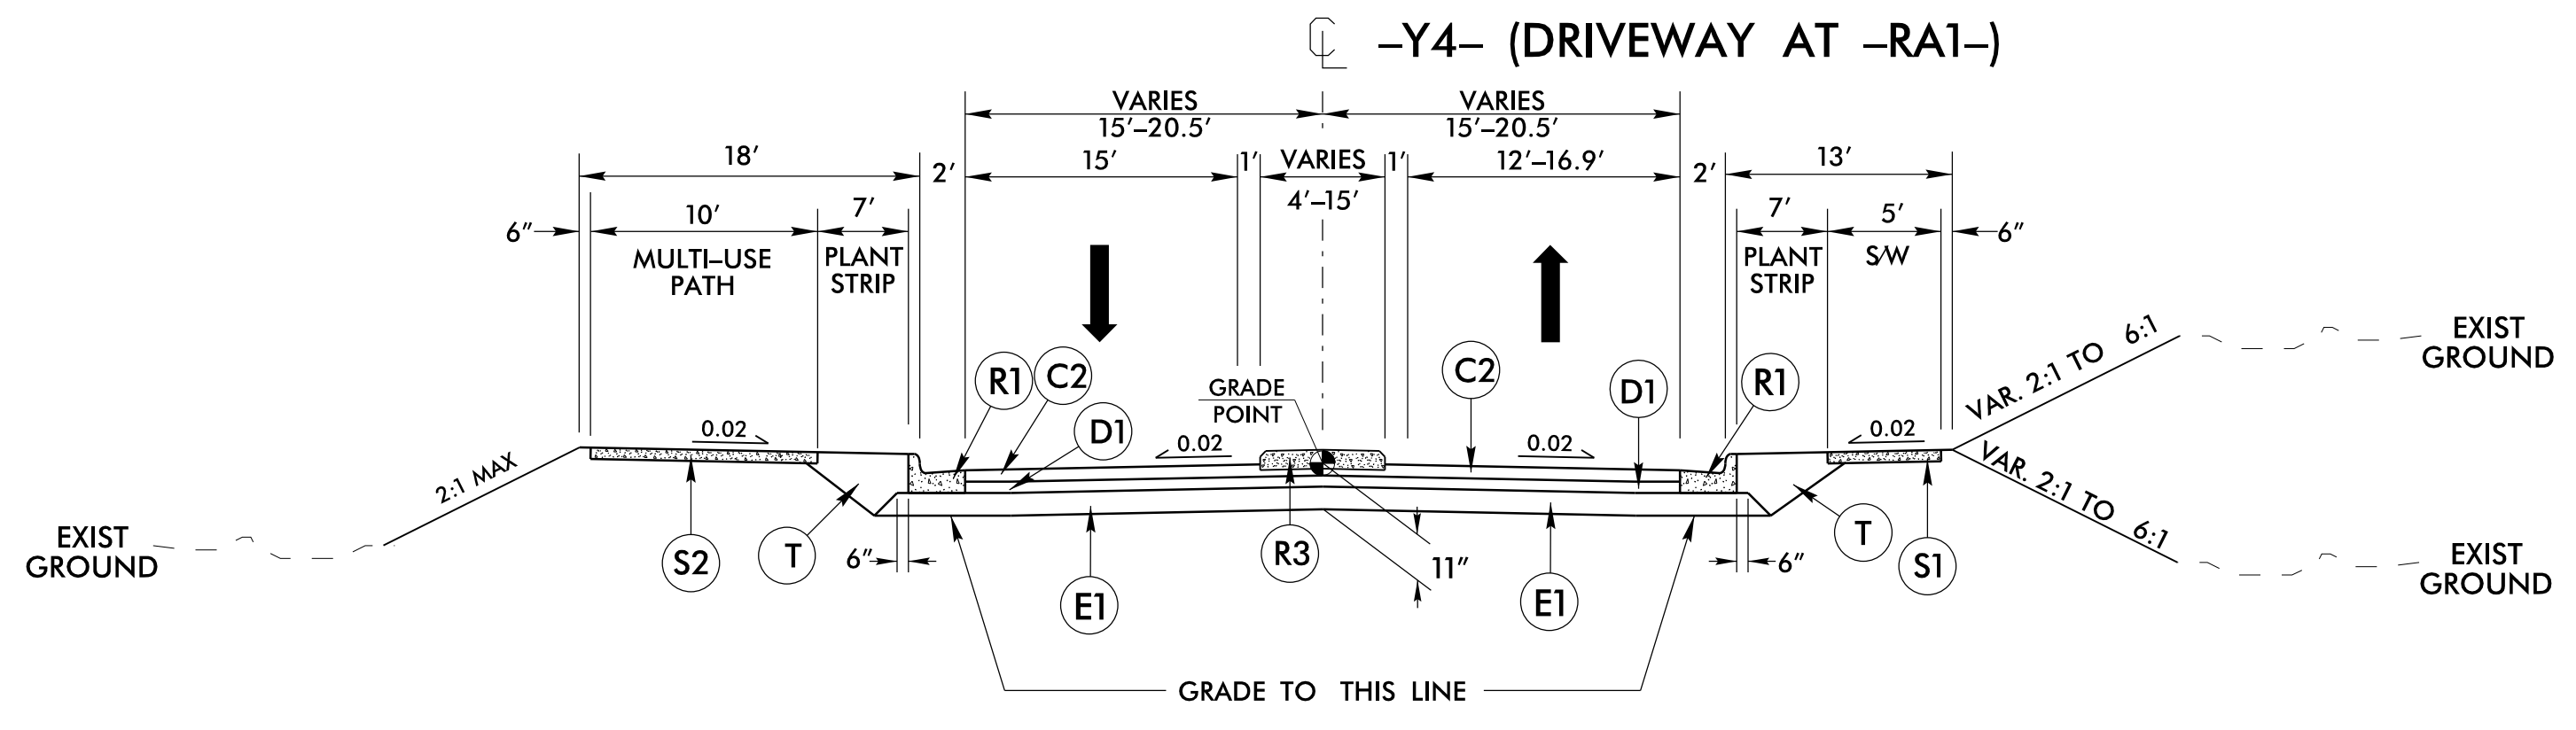


TYPICAL SECTION NO. 13

USE TYPICAL SECTION NO. 13  
-Y4- STA. 11+00.00 TO -Y4- STA. 11+77.03

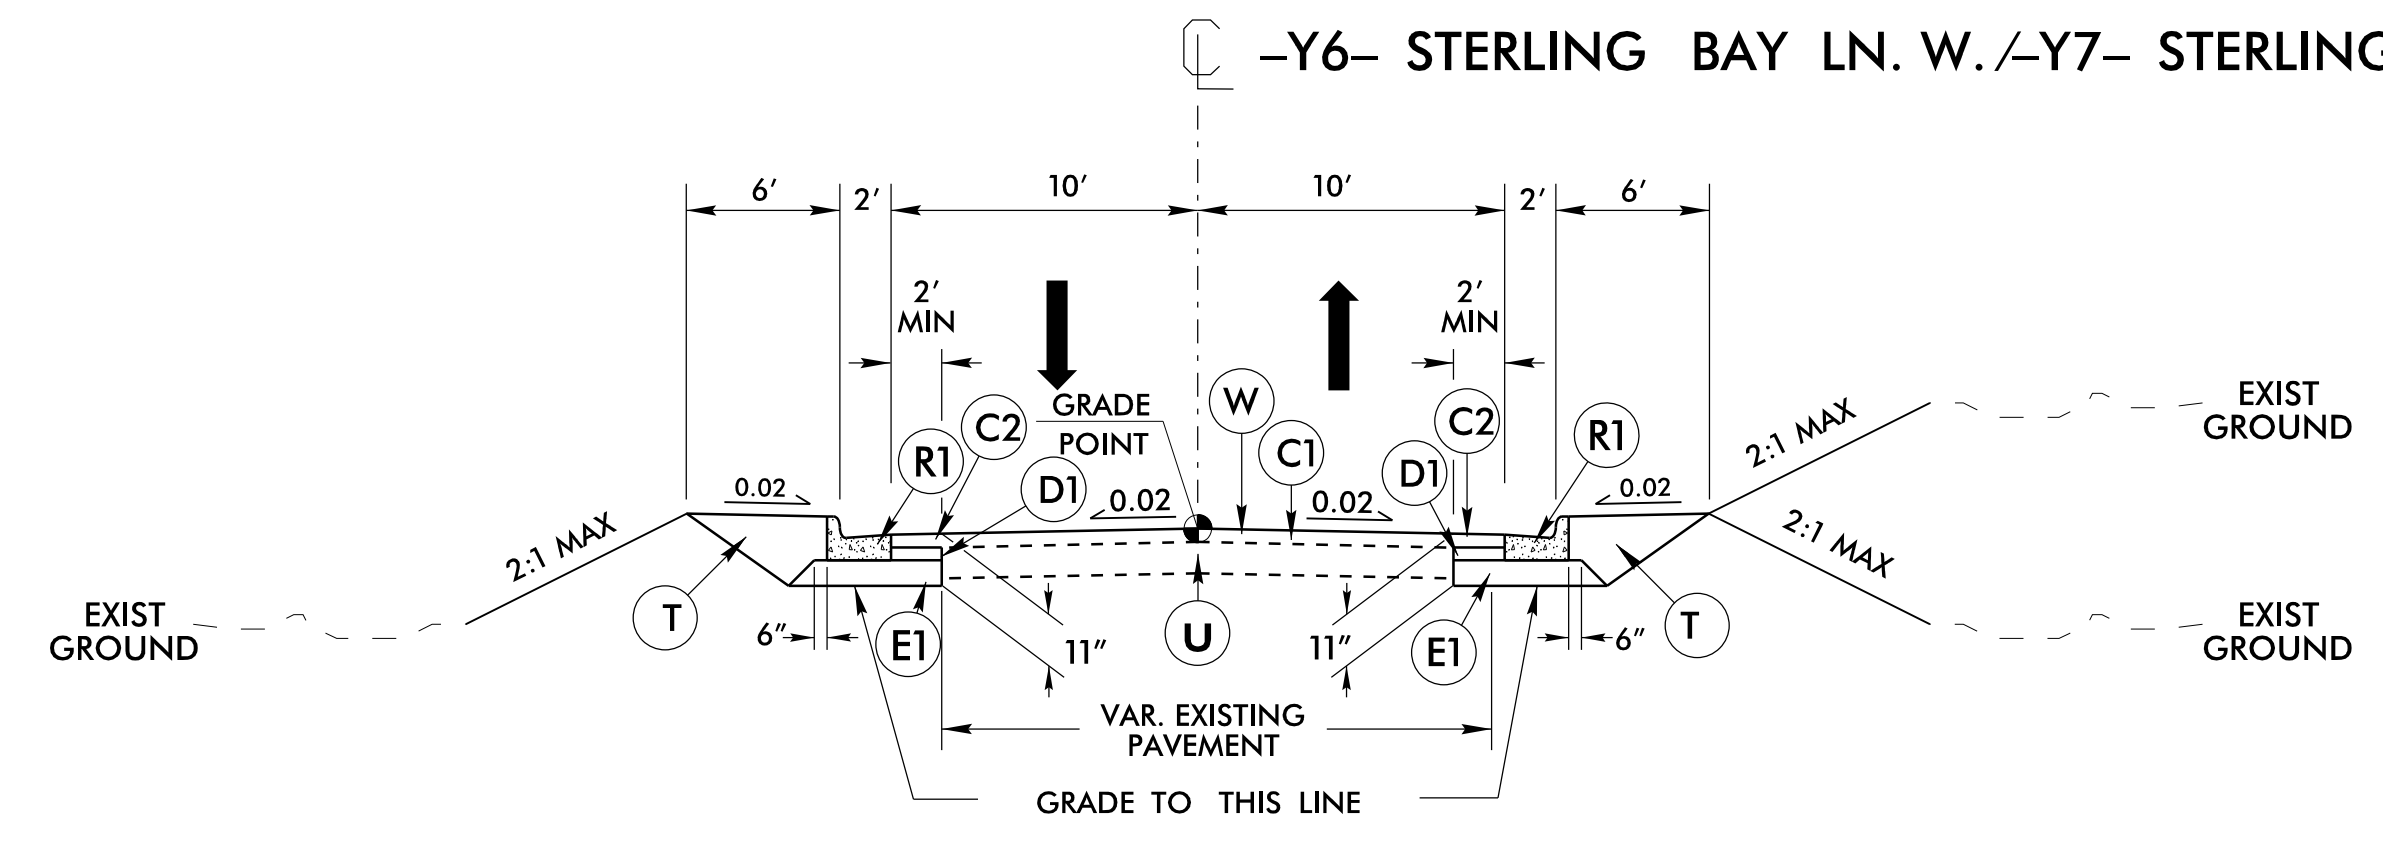


TYPICAL SECTION NO. 14

USE TYPICAL SECTION NO. 14  
-Y6- STA. 11+75.00 TO -Y6- STA. 13+26.09  
-Y7- STA. 10+89.45 TO -Y7- STA. 12+30.00  
NOTE: SAW CUT EXISTING CONCRETE ON -Y6- STA. 11+94± TO 12+51± AND REPLACE WITH FULL DEPTH PAVEMENT

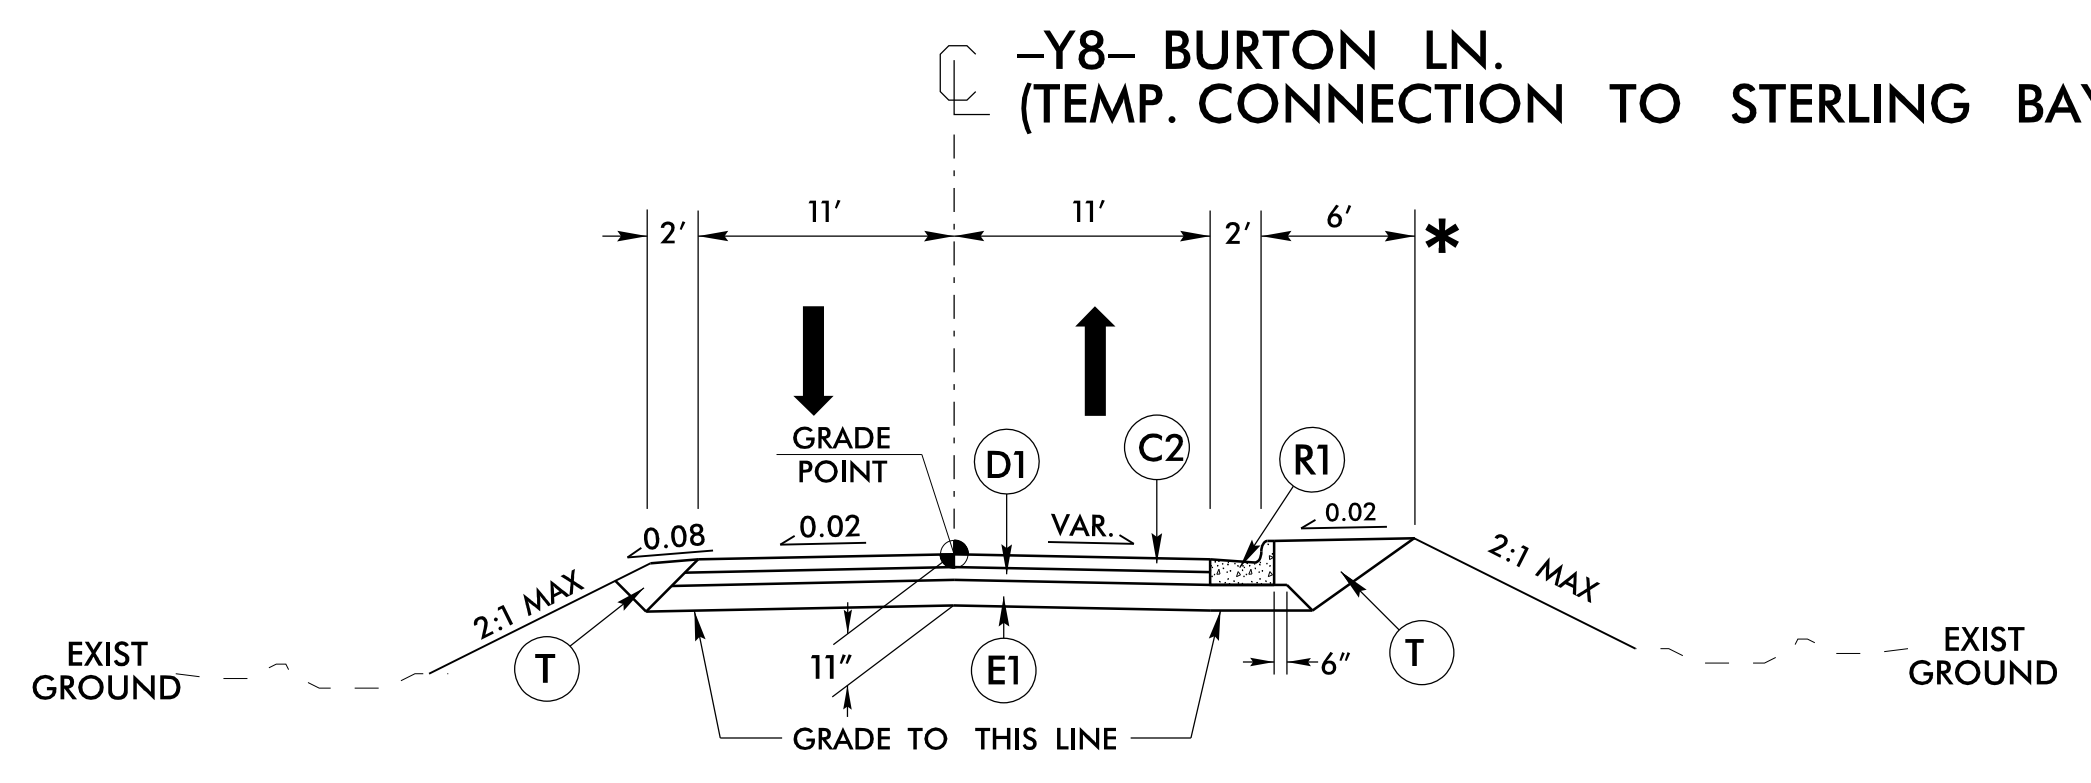

TYPICAL SECTION NO. 15

USE TYPICAL SECTION NO. 15  
-Y8- STA. 10+10.00 TO -Y8- STA. 11+20.00

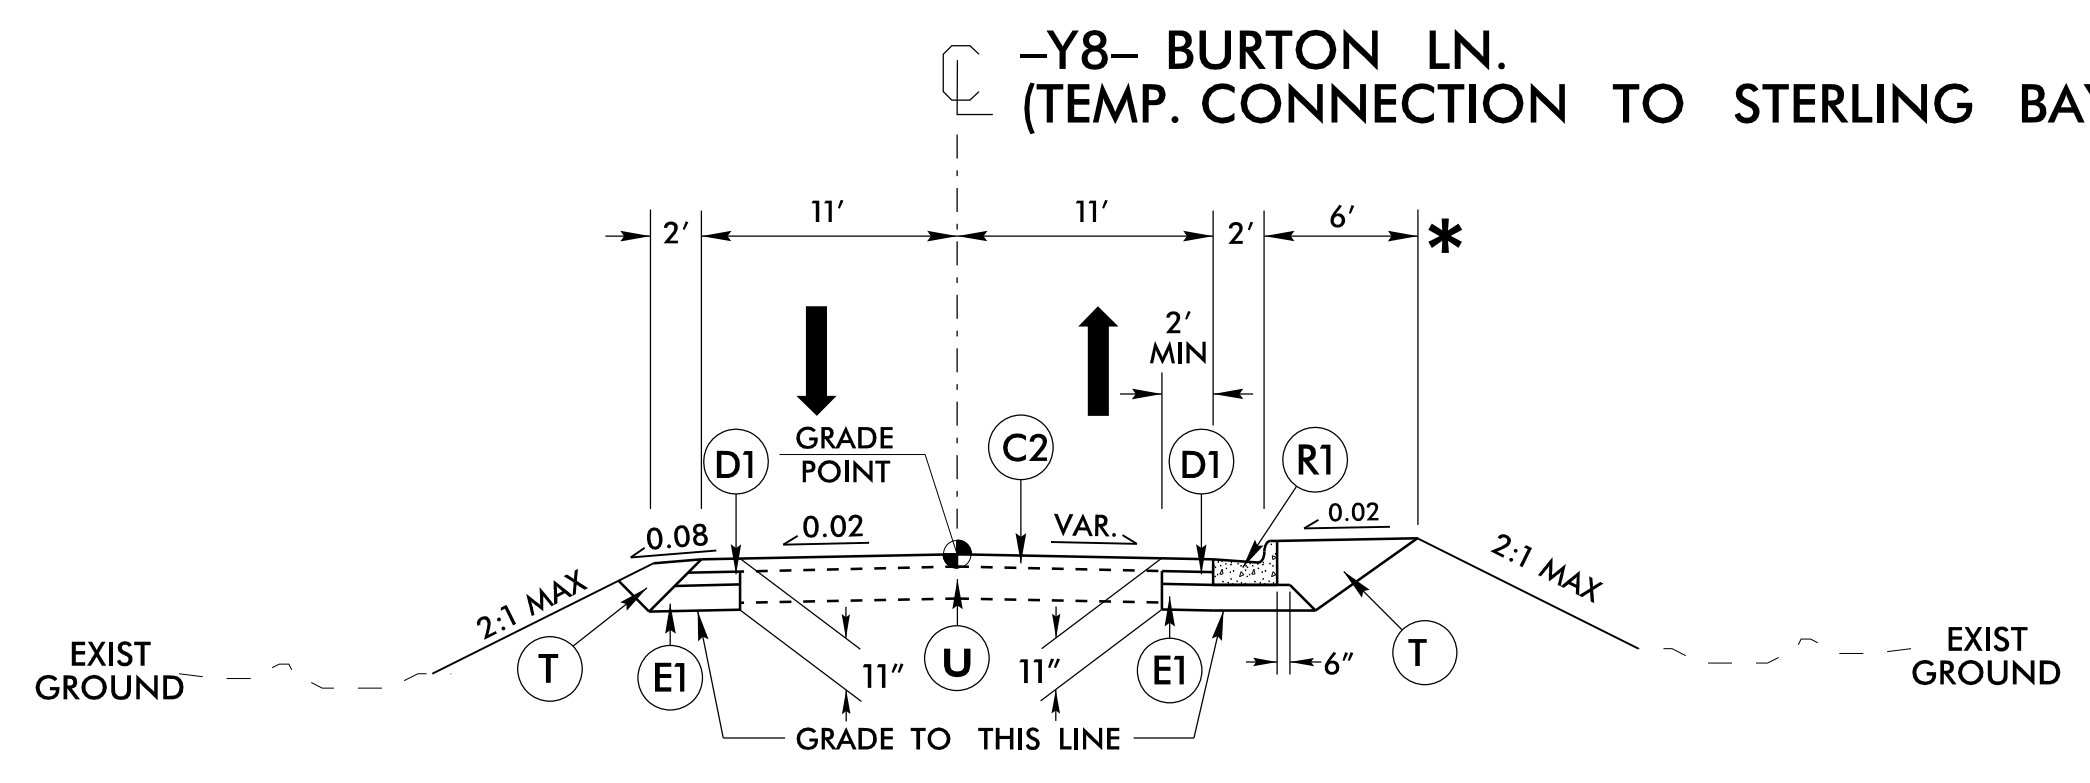

TYPICAL SECTION NO. 16

USE TYPICAL SECTION NO. 16  
-Y8- STA. 11+20.00 TO -Y8- STA. 11+90.00  
\* 5' SIDEWALK AT BACK OF CURB FROM -Y8- Sta. 11+47.61 TO 11+90.00 RT

18-SEP-2023 14:15 \\P01\proj\1415\C5621-Rdwy-typ.dgn