
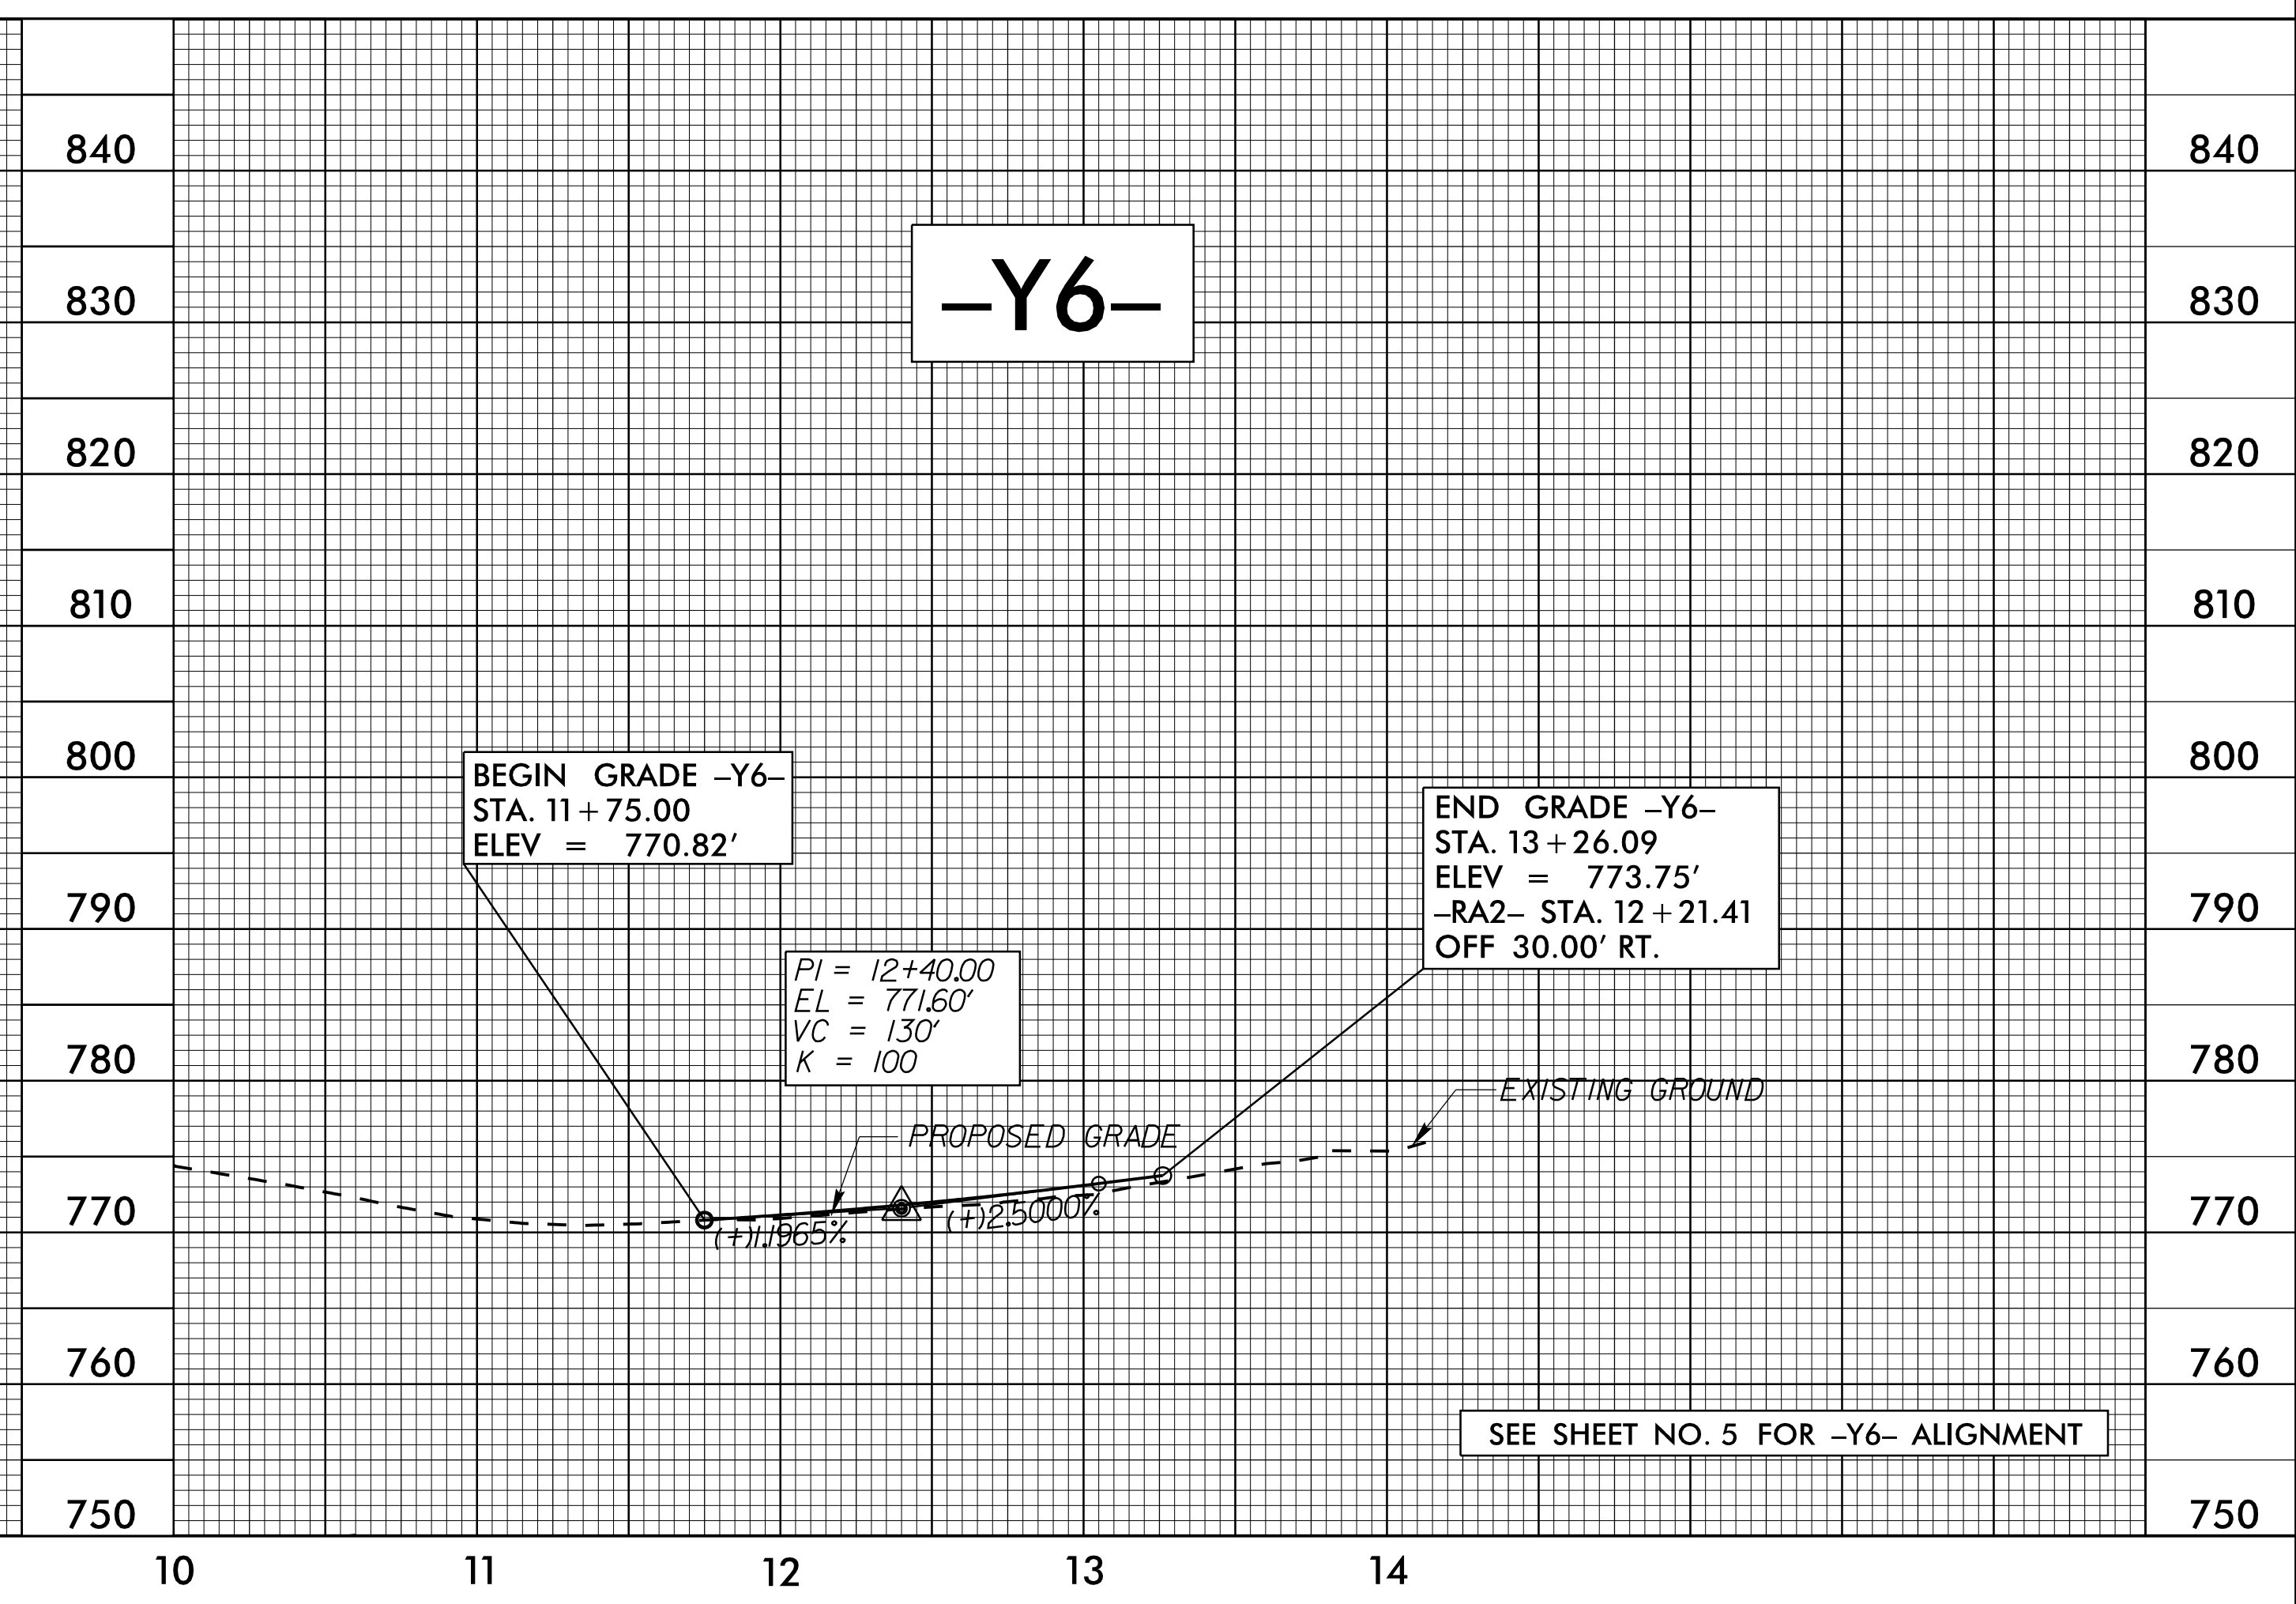
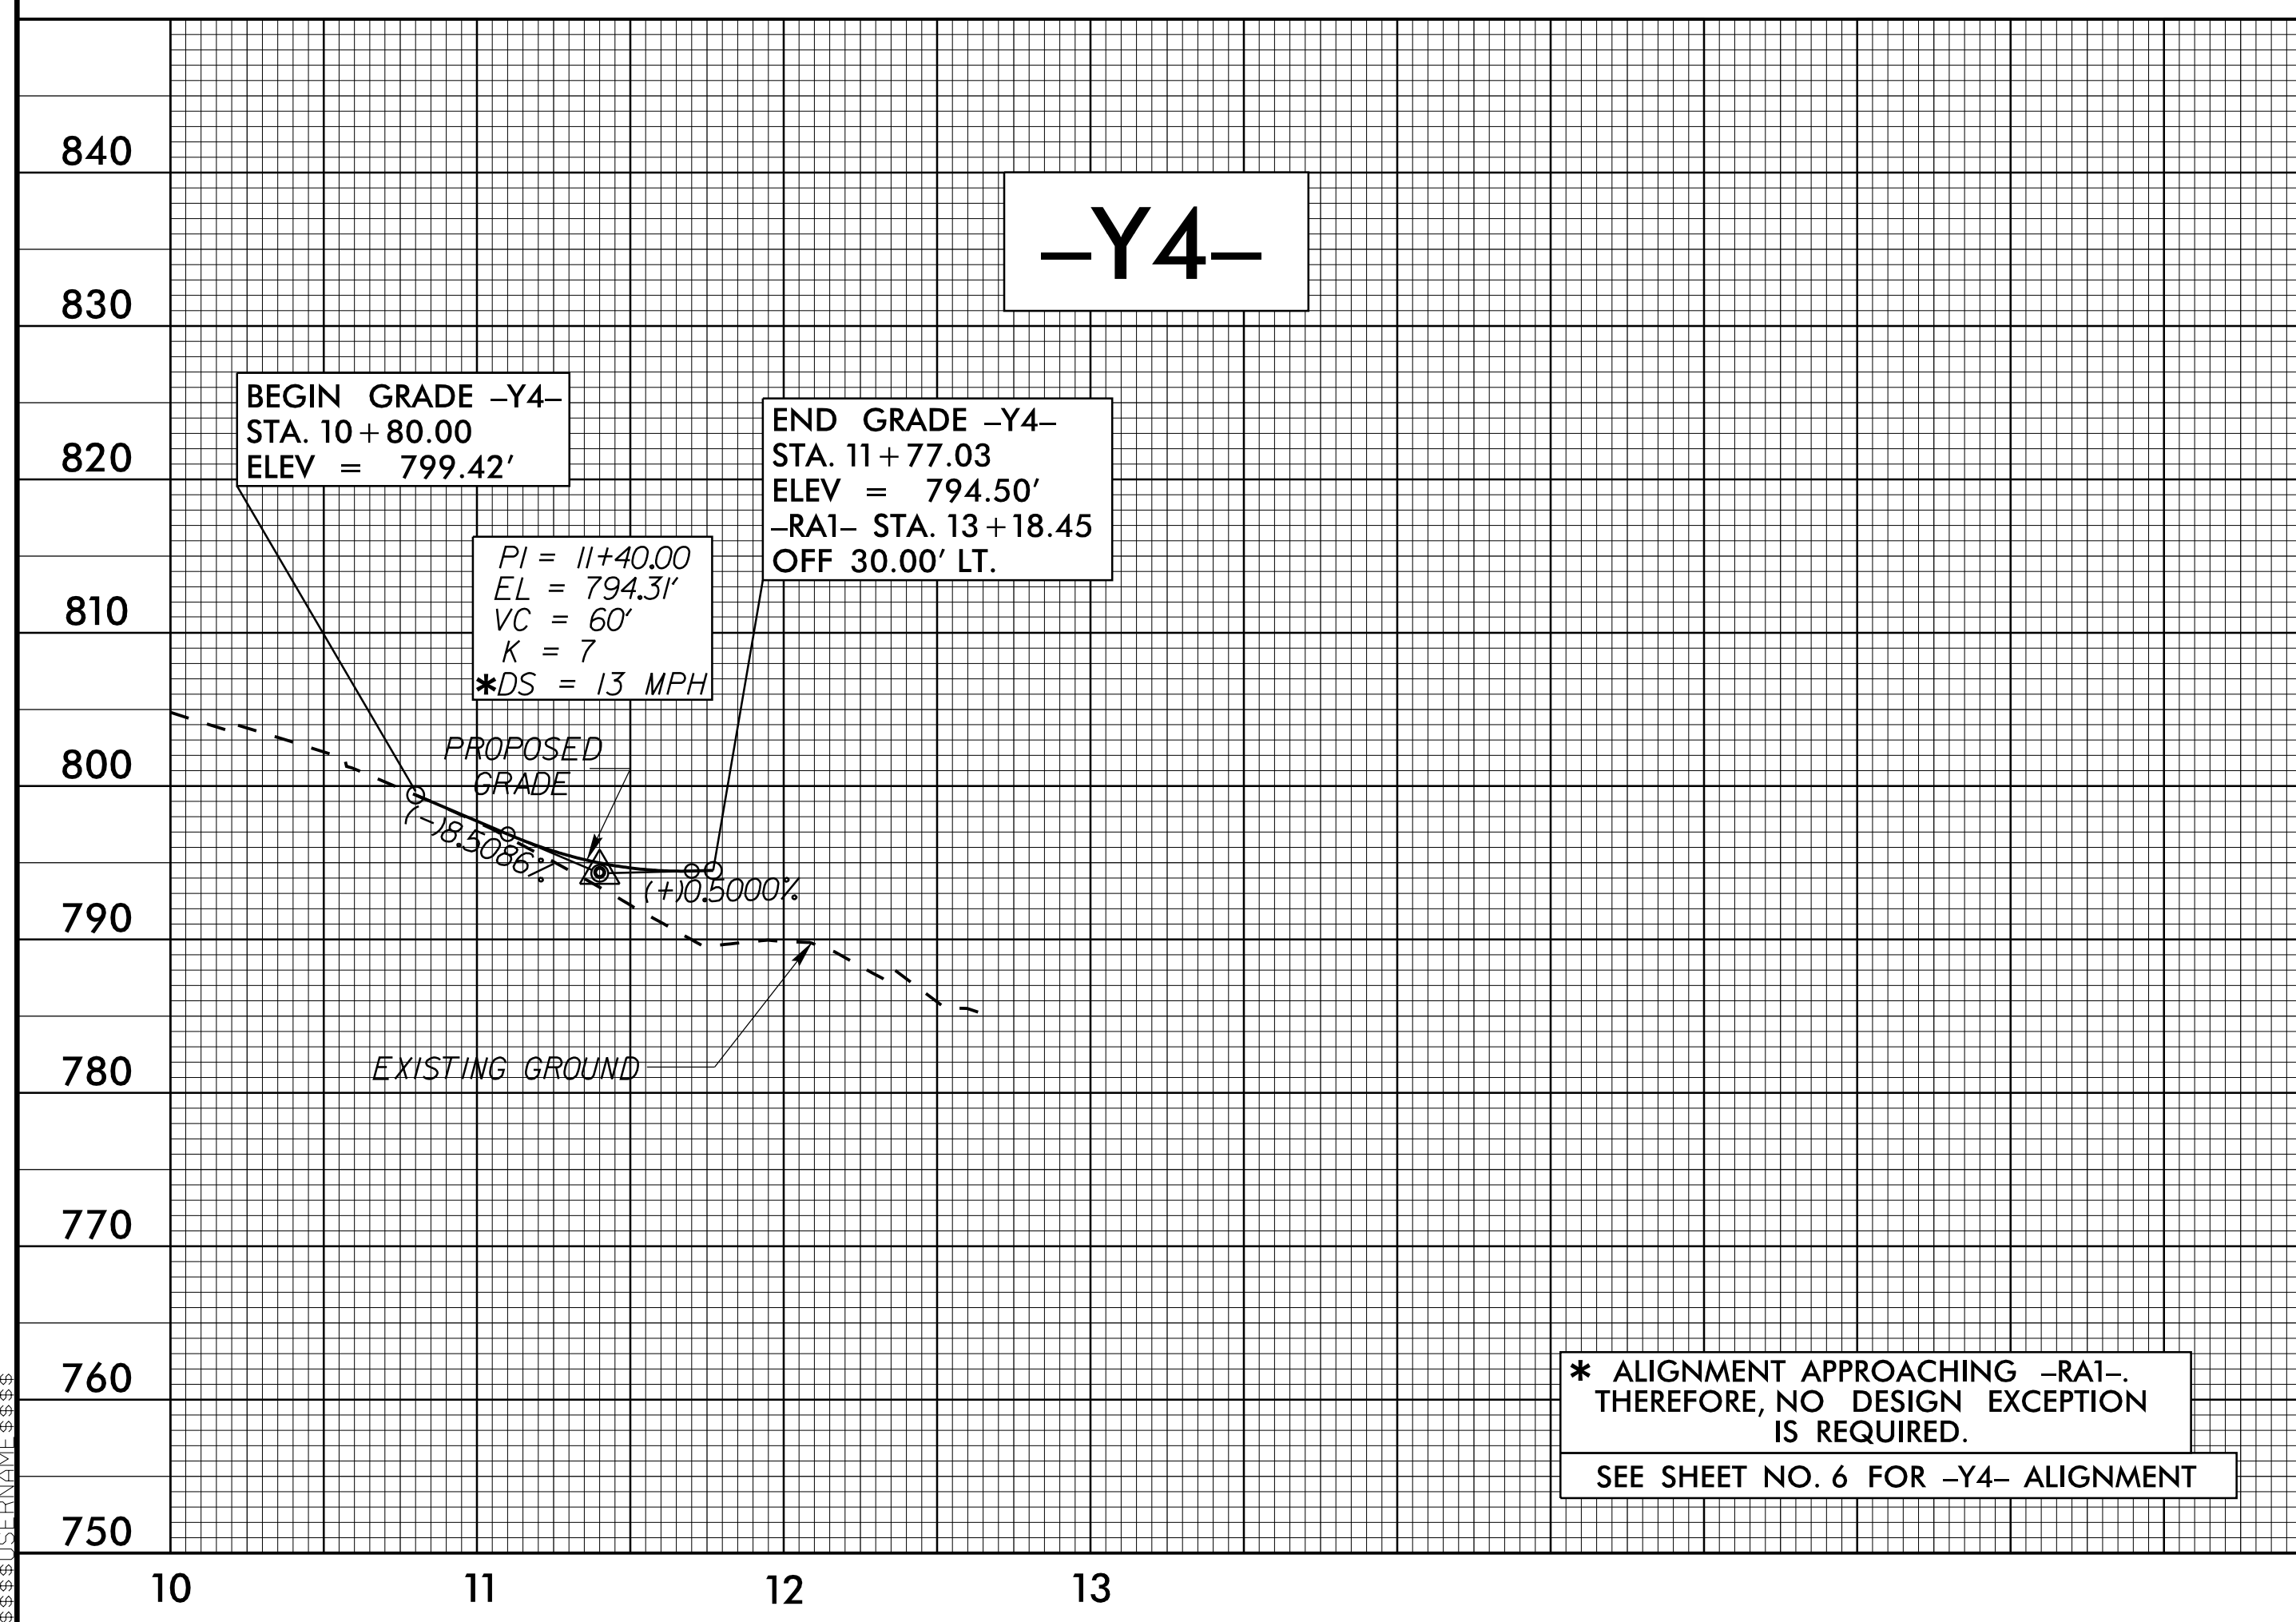
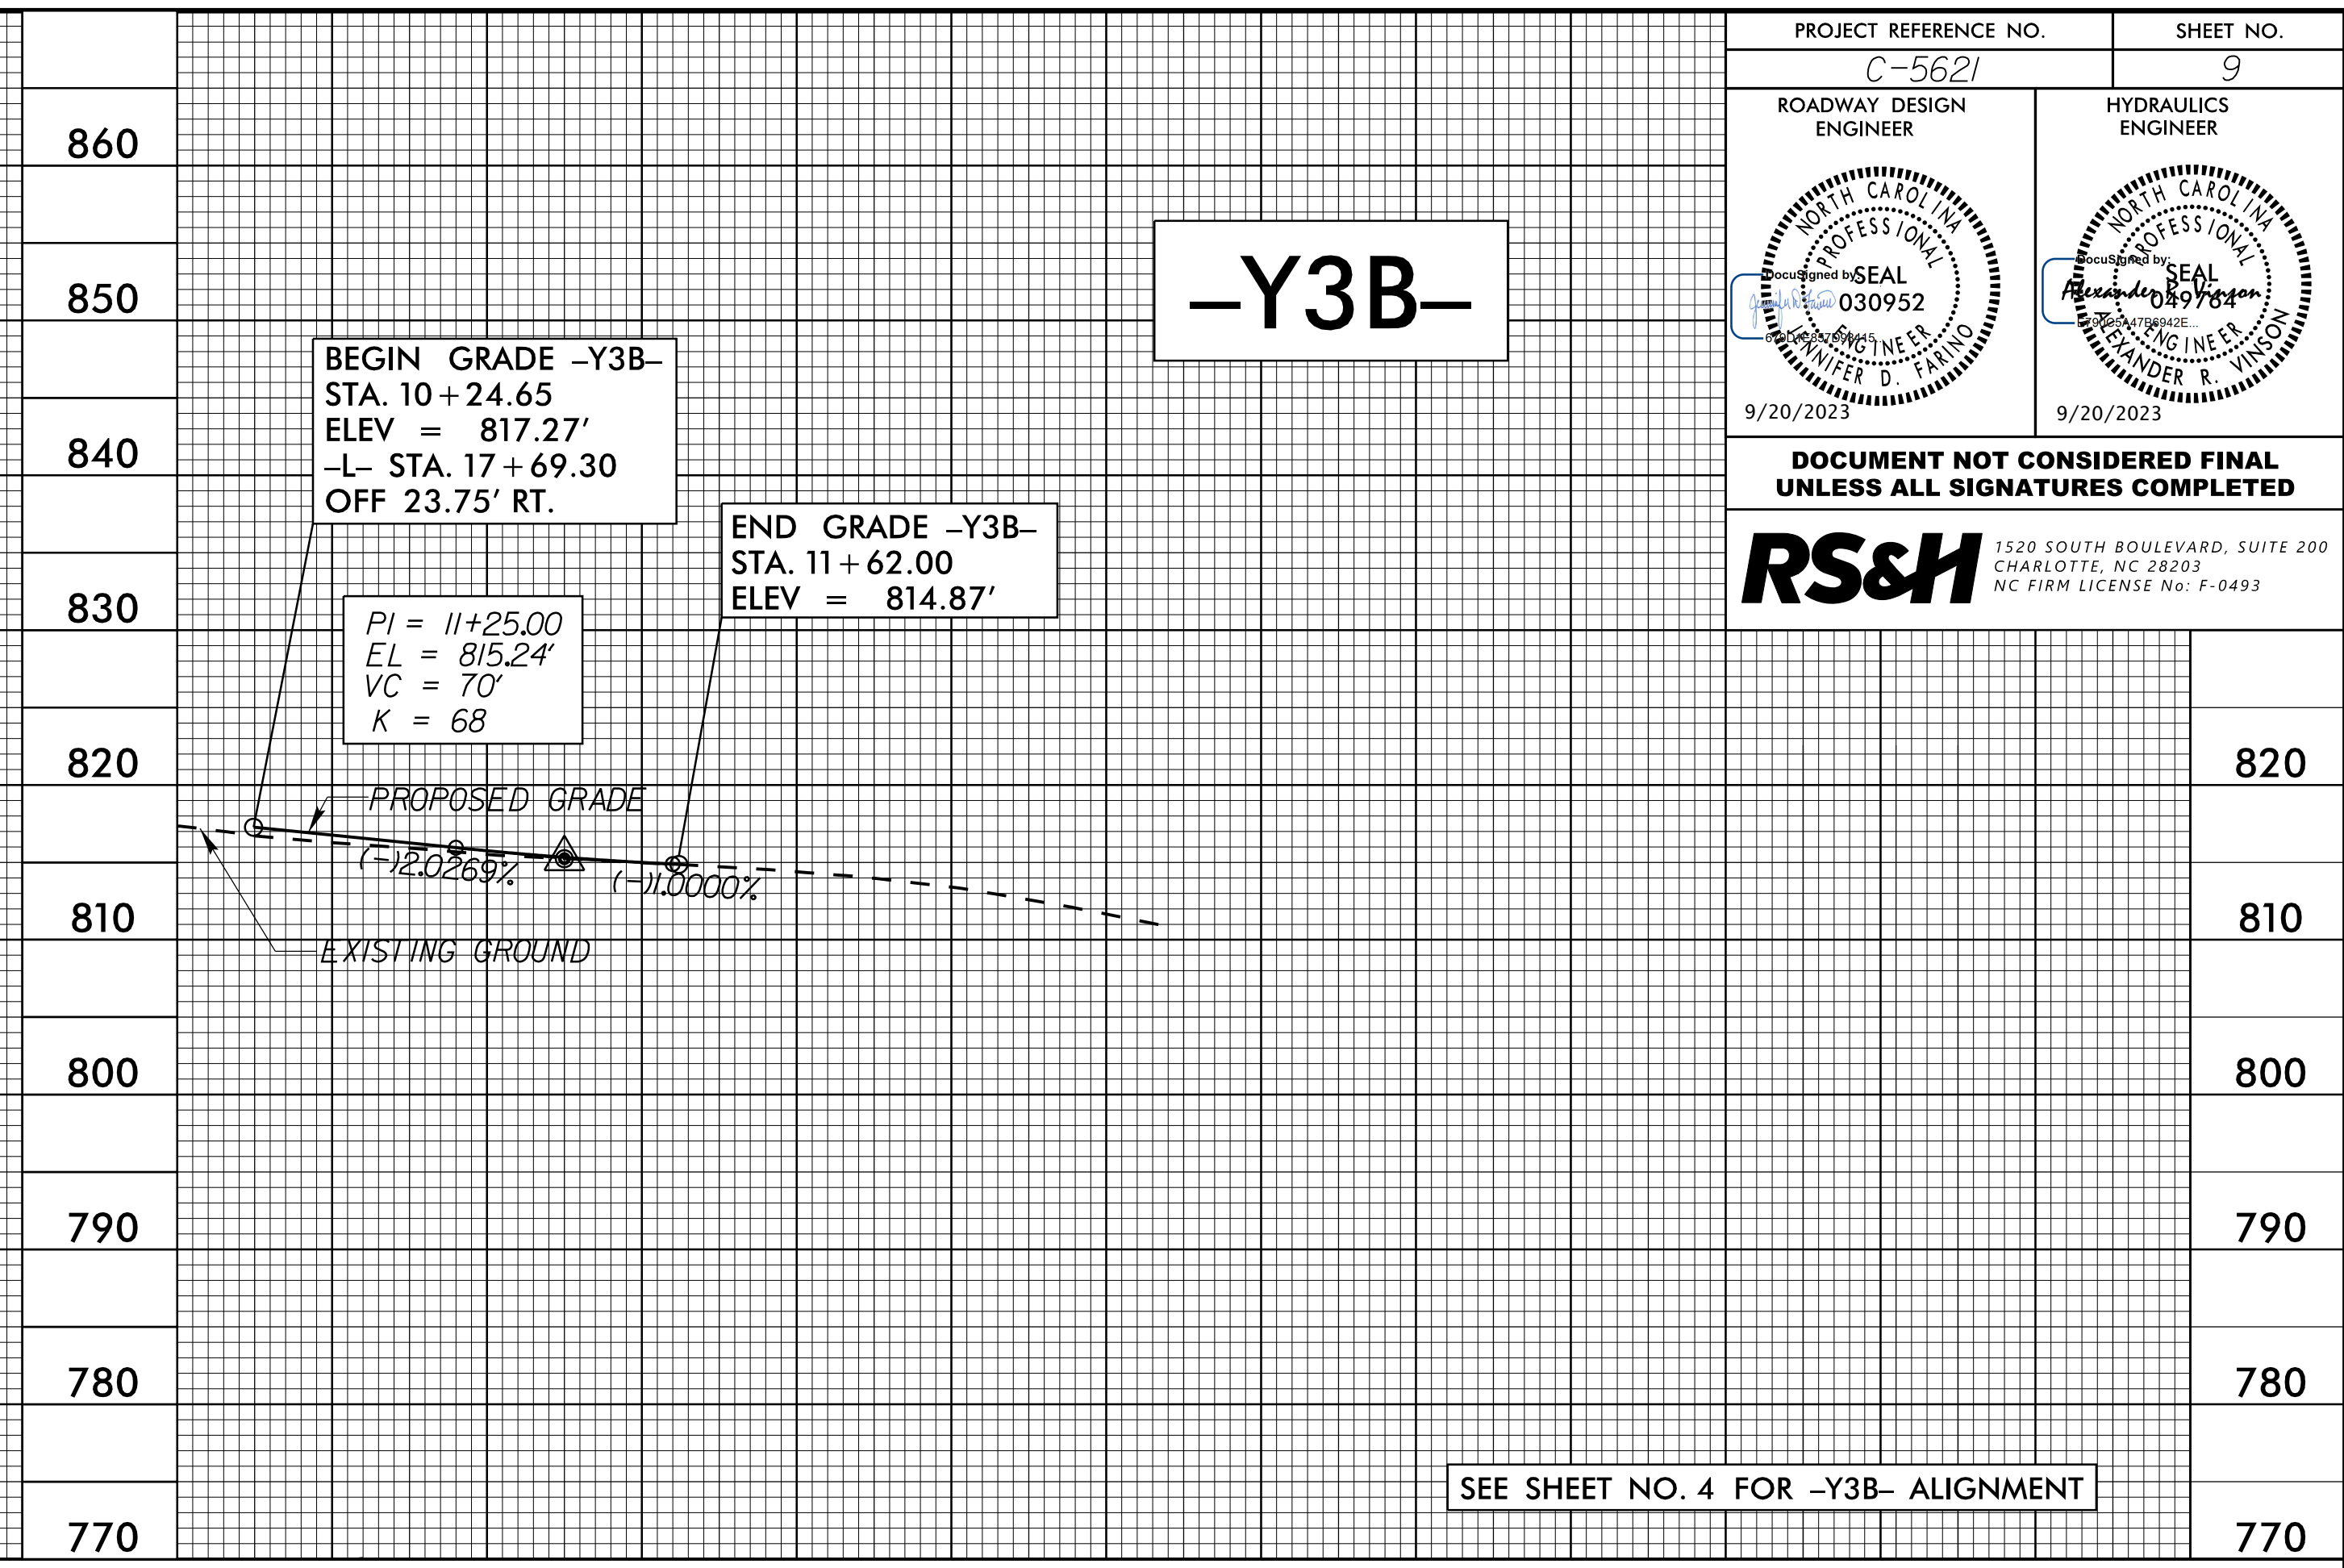


5/14/99

PROJECT REFERENCE NO. <i>C-5621</i>	SHEET NO. 9
ROADWAY DESIGN ENGINEER	HYDRAULICS ENGINEER
DOCUMENT NOT CONSIDERED FINAL UNLESS ALL SIGNATURES COMPLETED	
RS&H 1520 SOUTH BOULEVARD, SUITE 200 CHARLOTTE, NC 28203 NC FIRM LICENSE NO: F-0493	

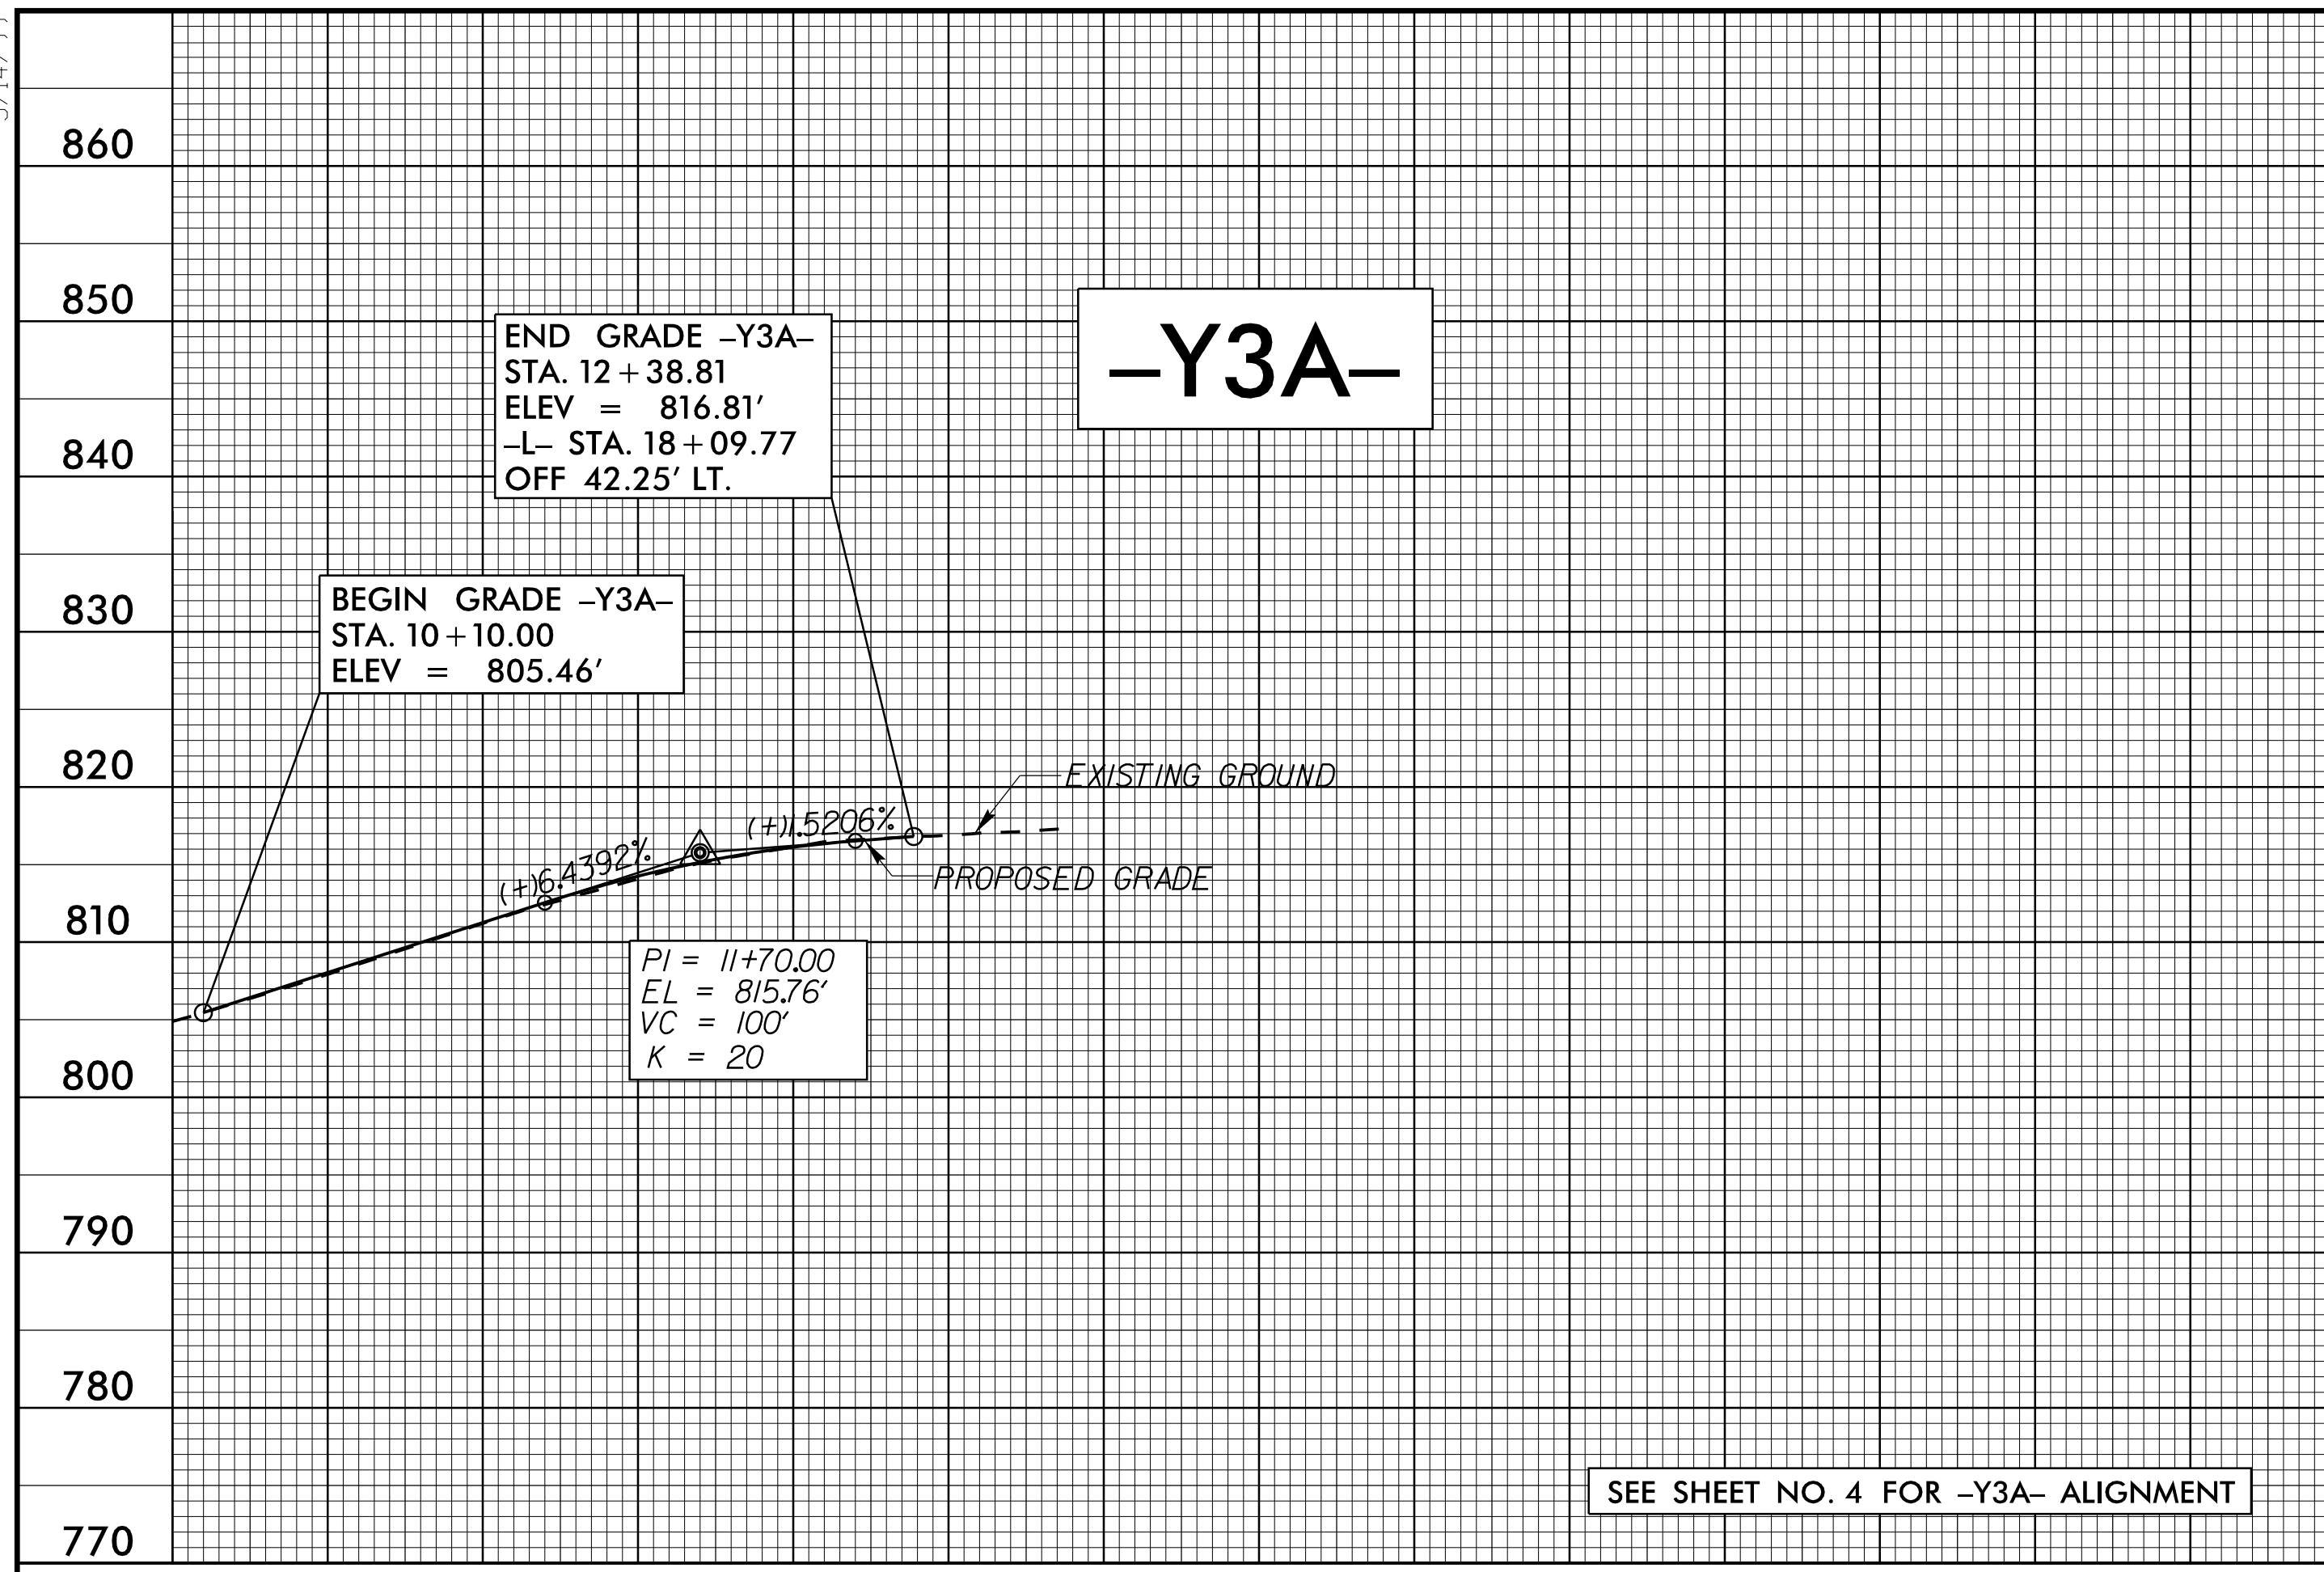

18-SEP-2023 14:16 \\P060001\Projects\C5621-Rdy-p\1_sheets.dgn