
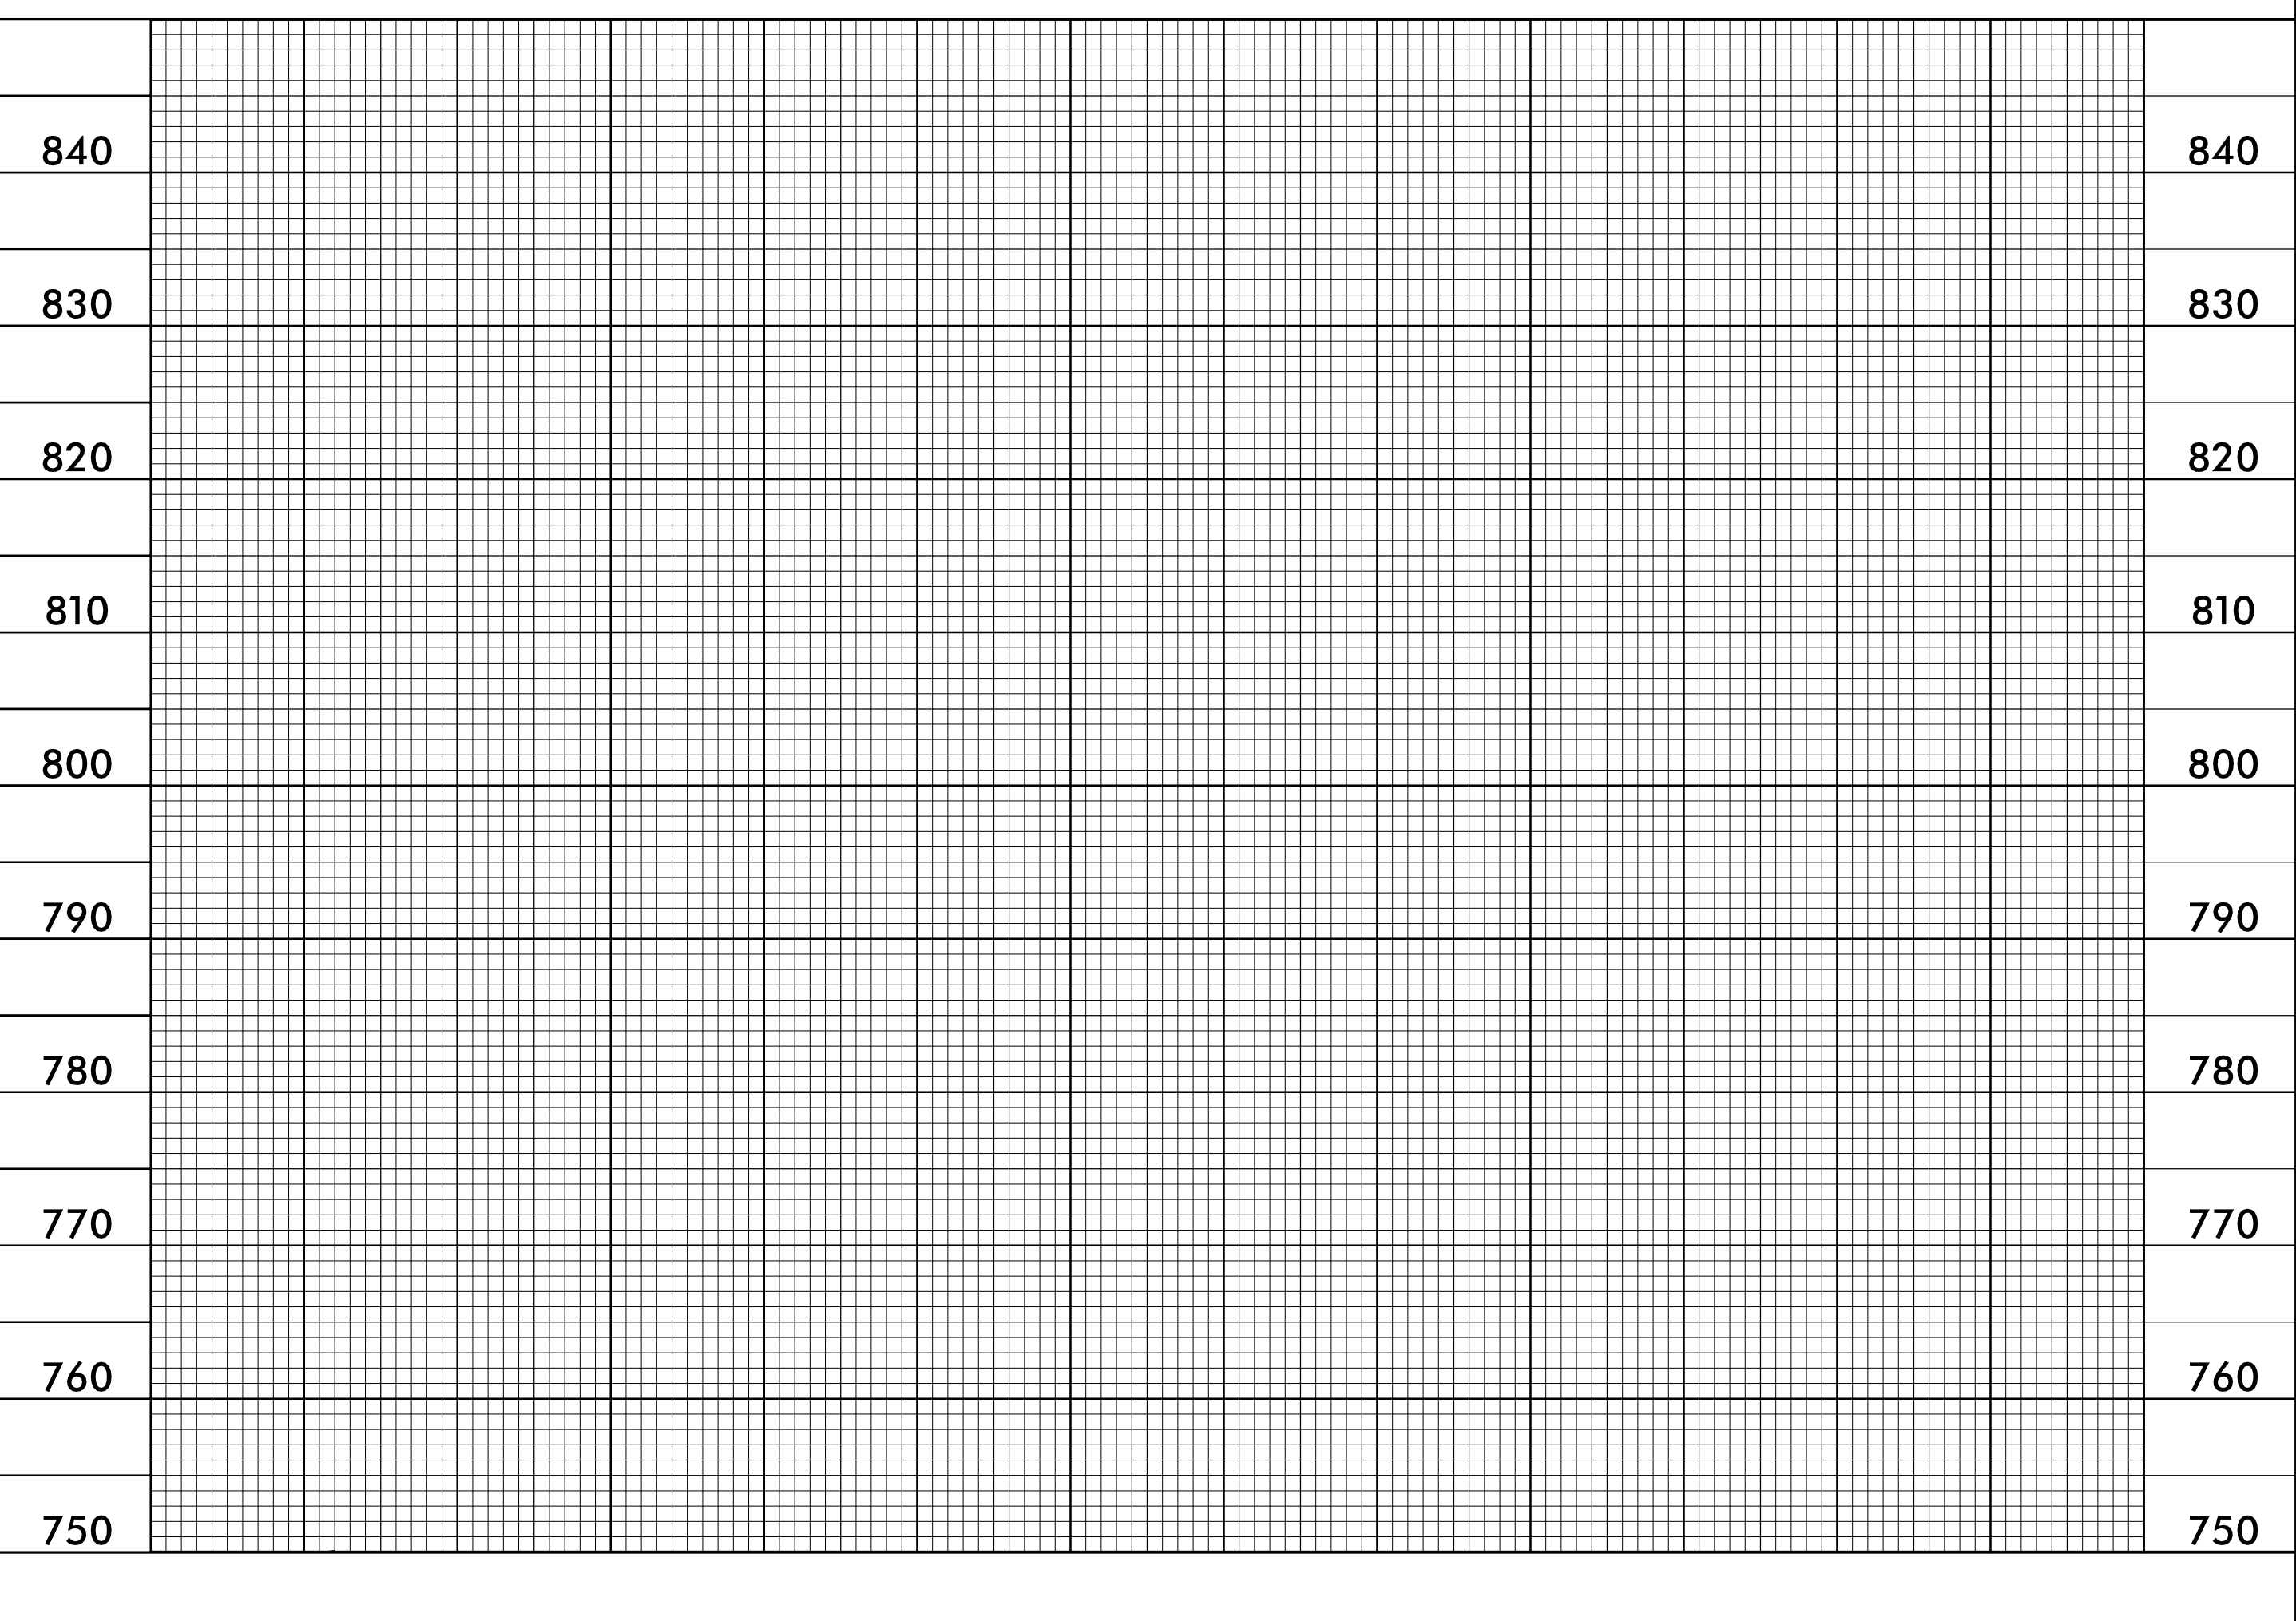
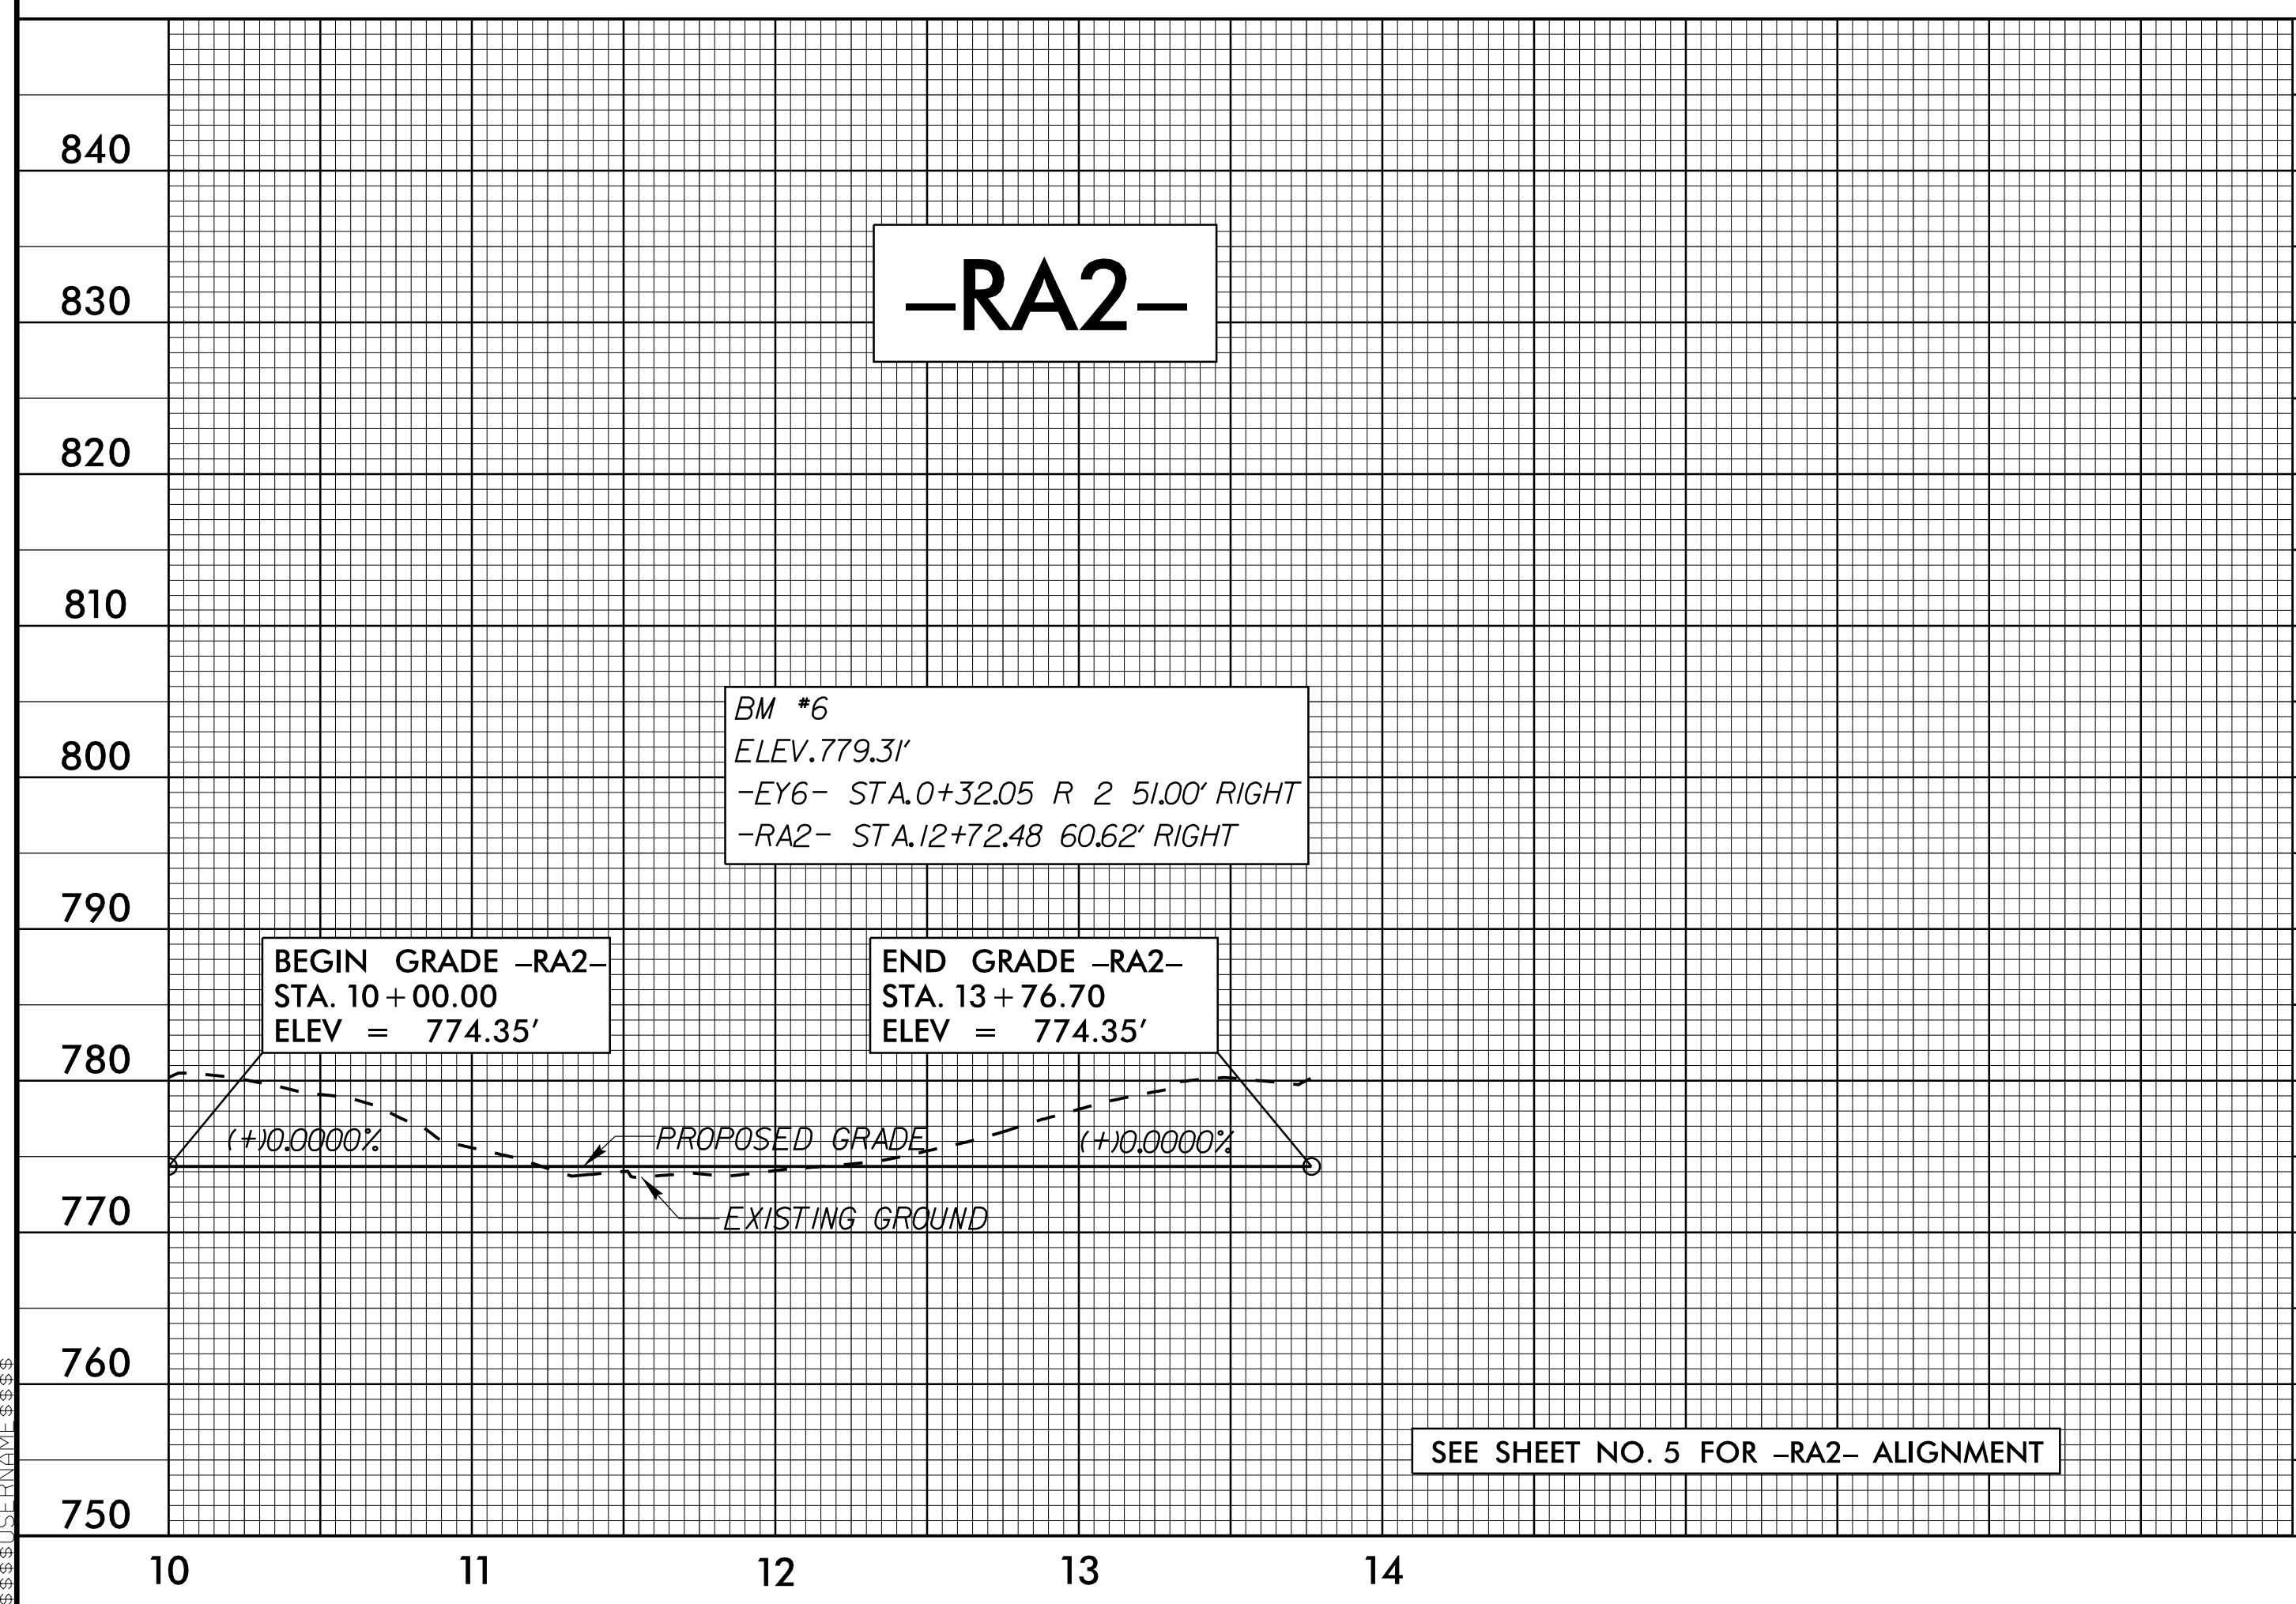
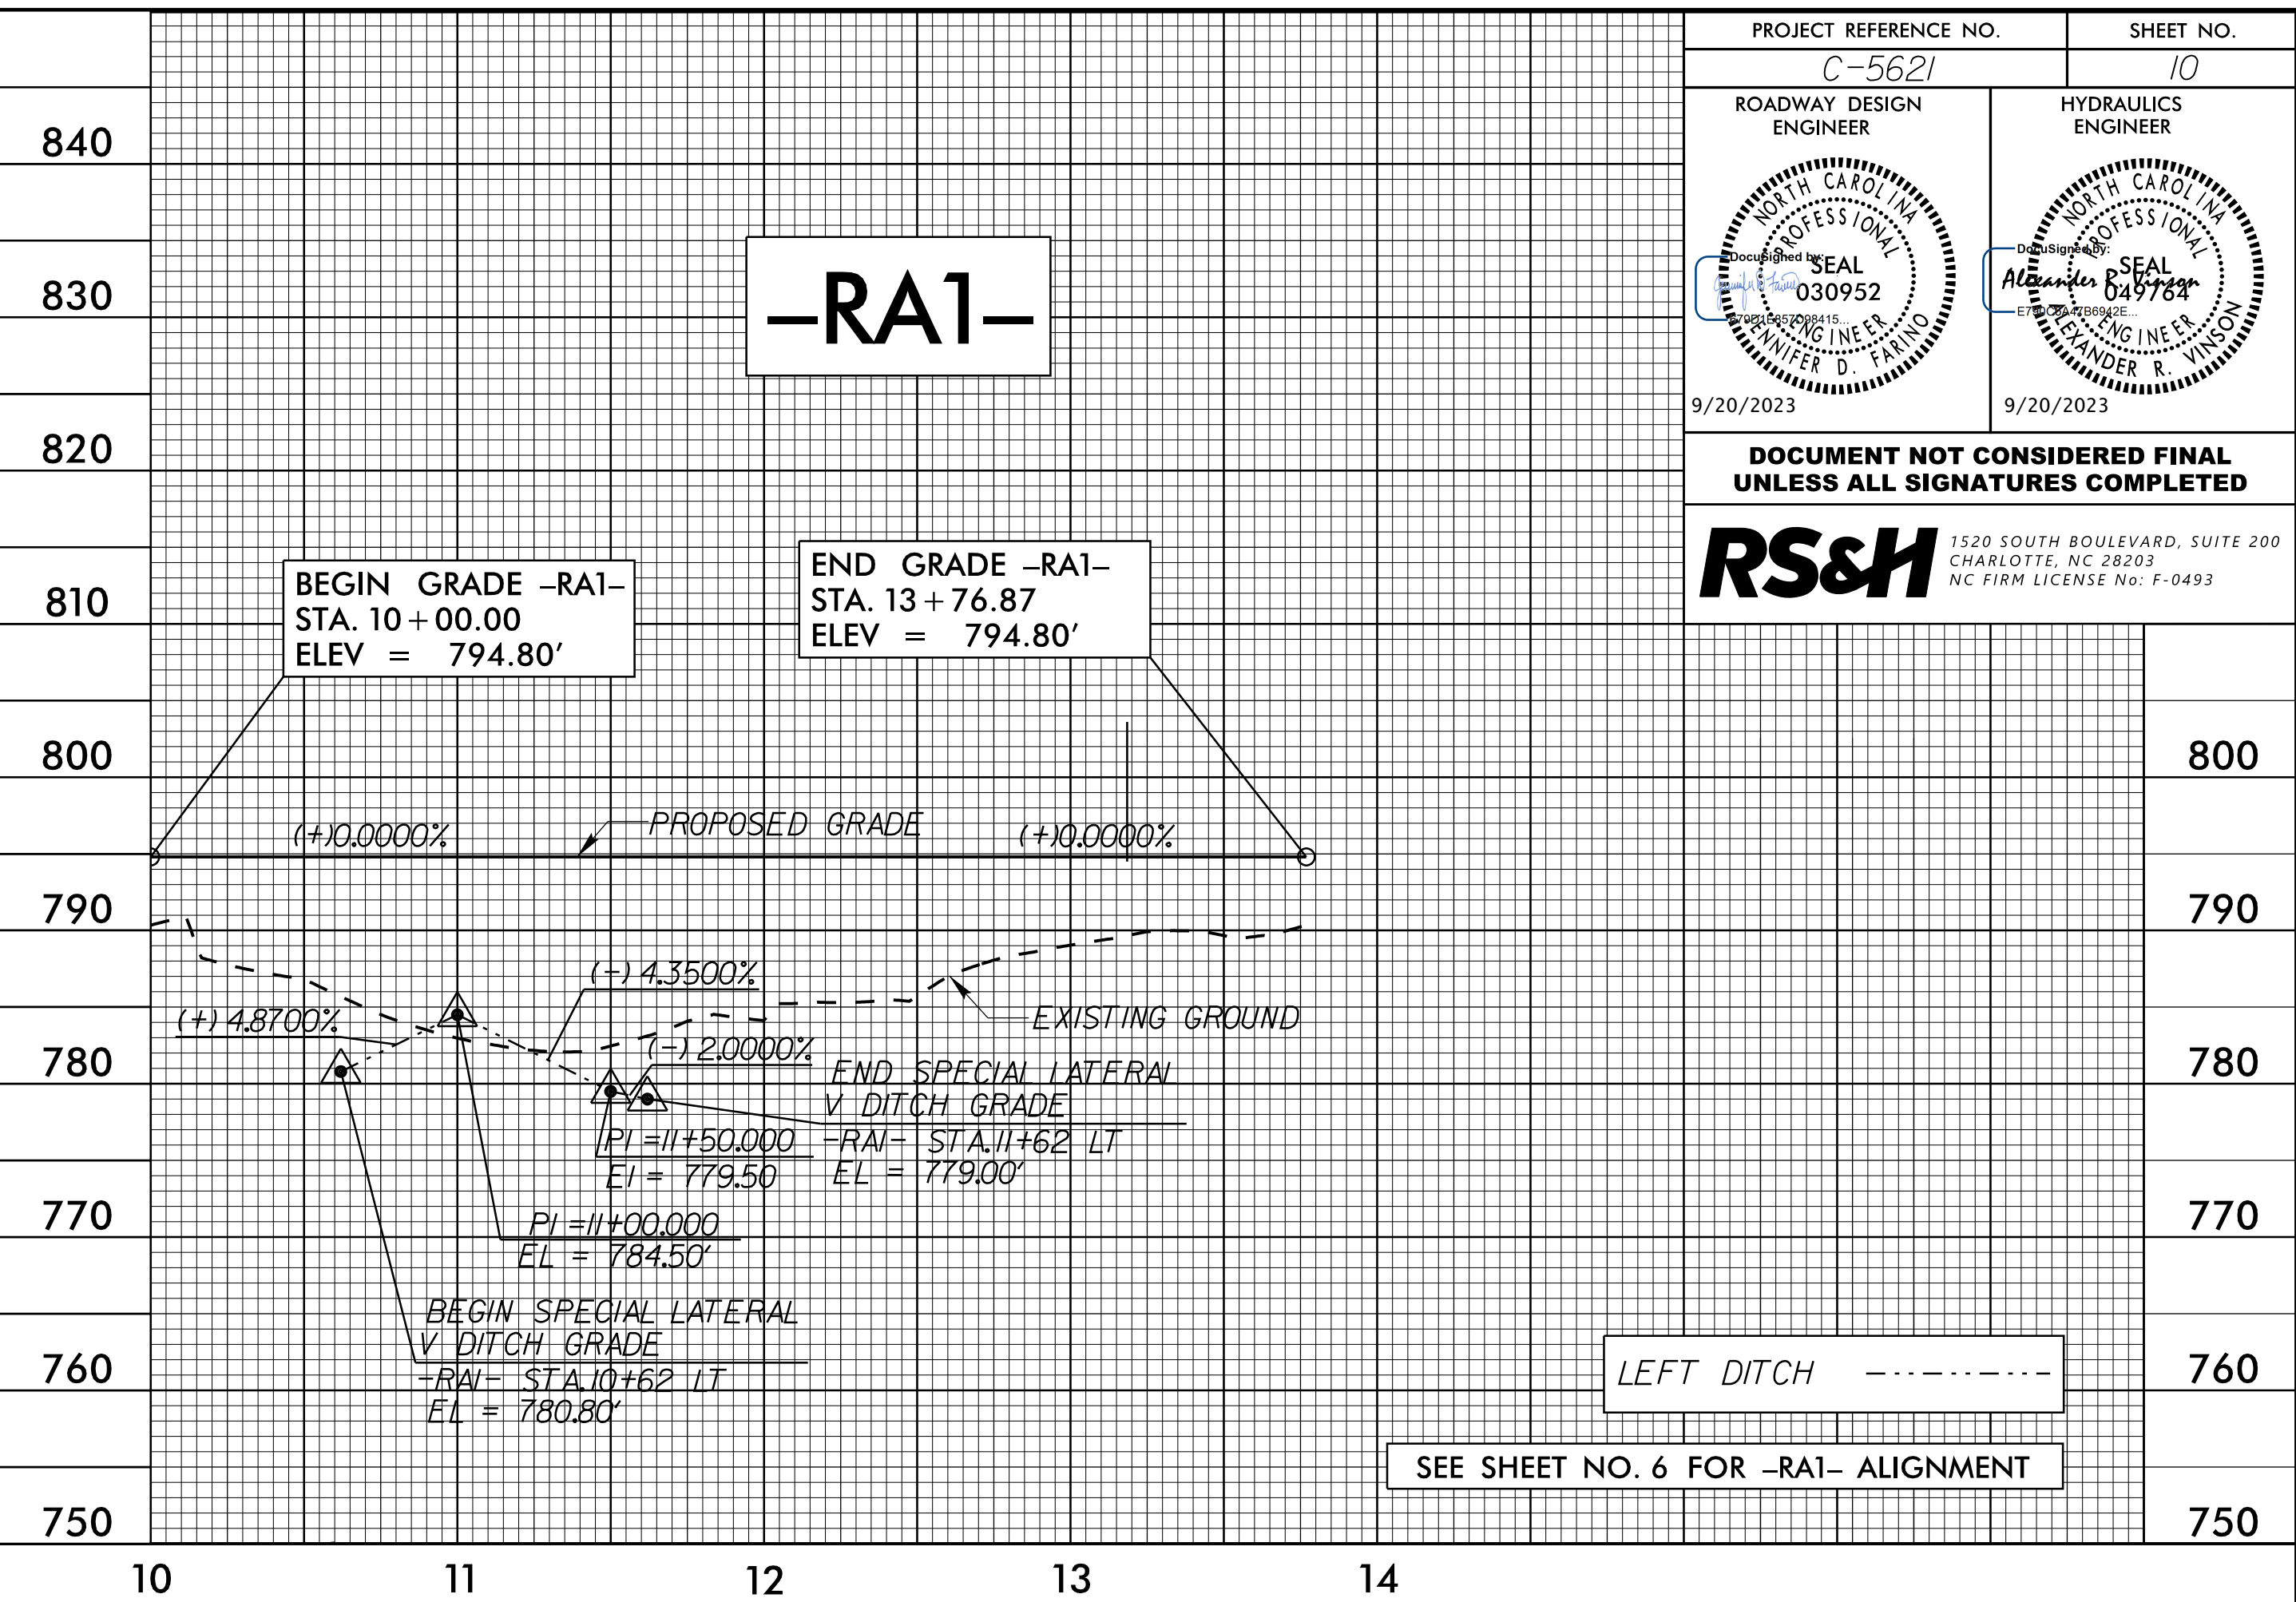


5/14/99

PROJECT REFERENCE NO. <i>C-5621</i>	SHEET NO. <i>10</i>
ROADWAY DESIGN ENGINEER 	HYDRAULICS ENGINEER
DOCUMENT NOT CONSIDERED FINAL UNLESS ALL SIGNATURES COMPLETED	
RS&H 1520 SOUTH BOULEVARD, SUITE 200 CHARLOTTE, NC 28203 NC FIRM LICENSE NO. F-0493	

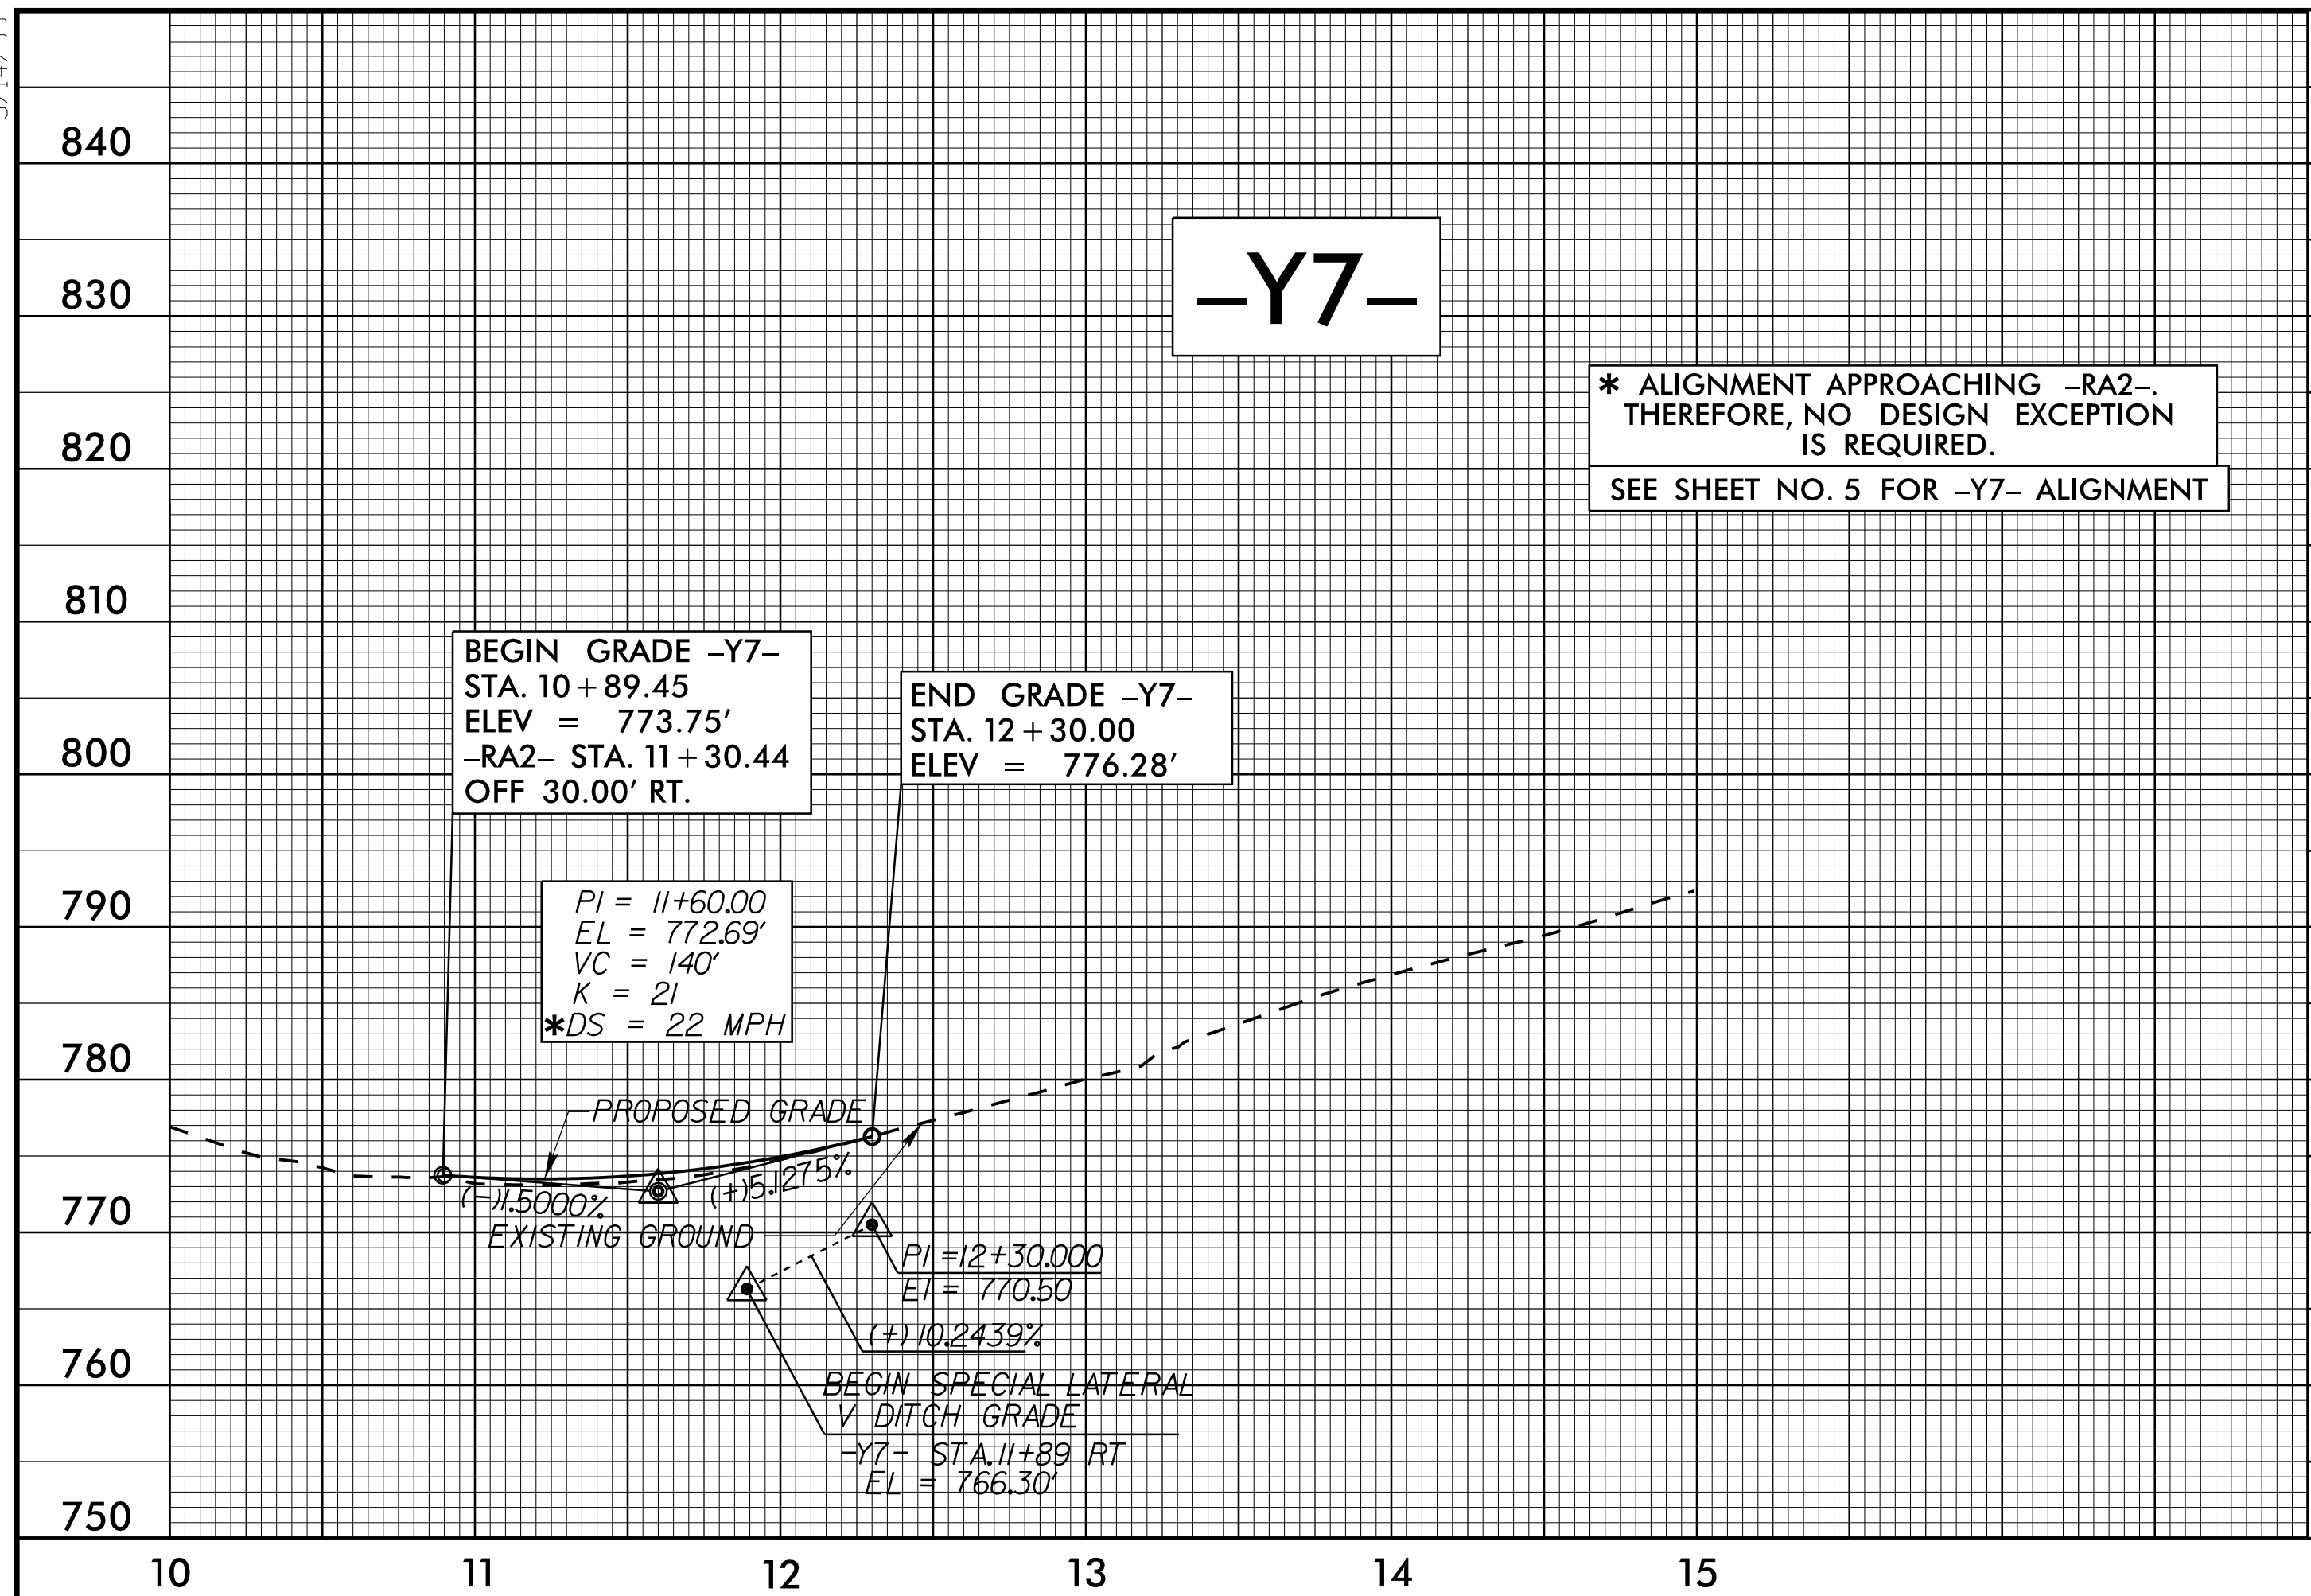

18-SEP-2023 14:16 P:\060601\05621-Rdy-pfl_sheets.dgn