



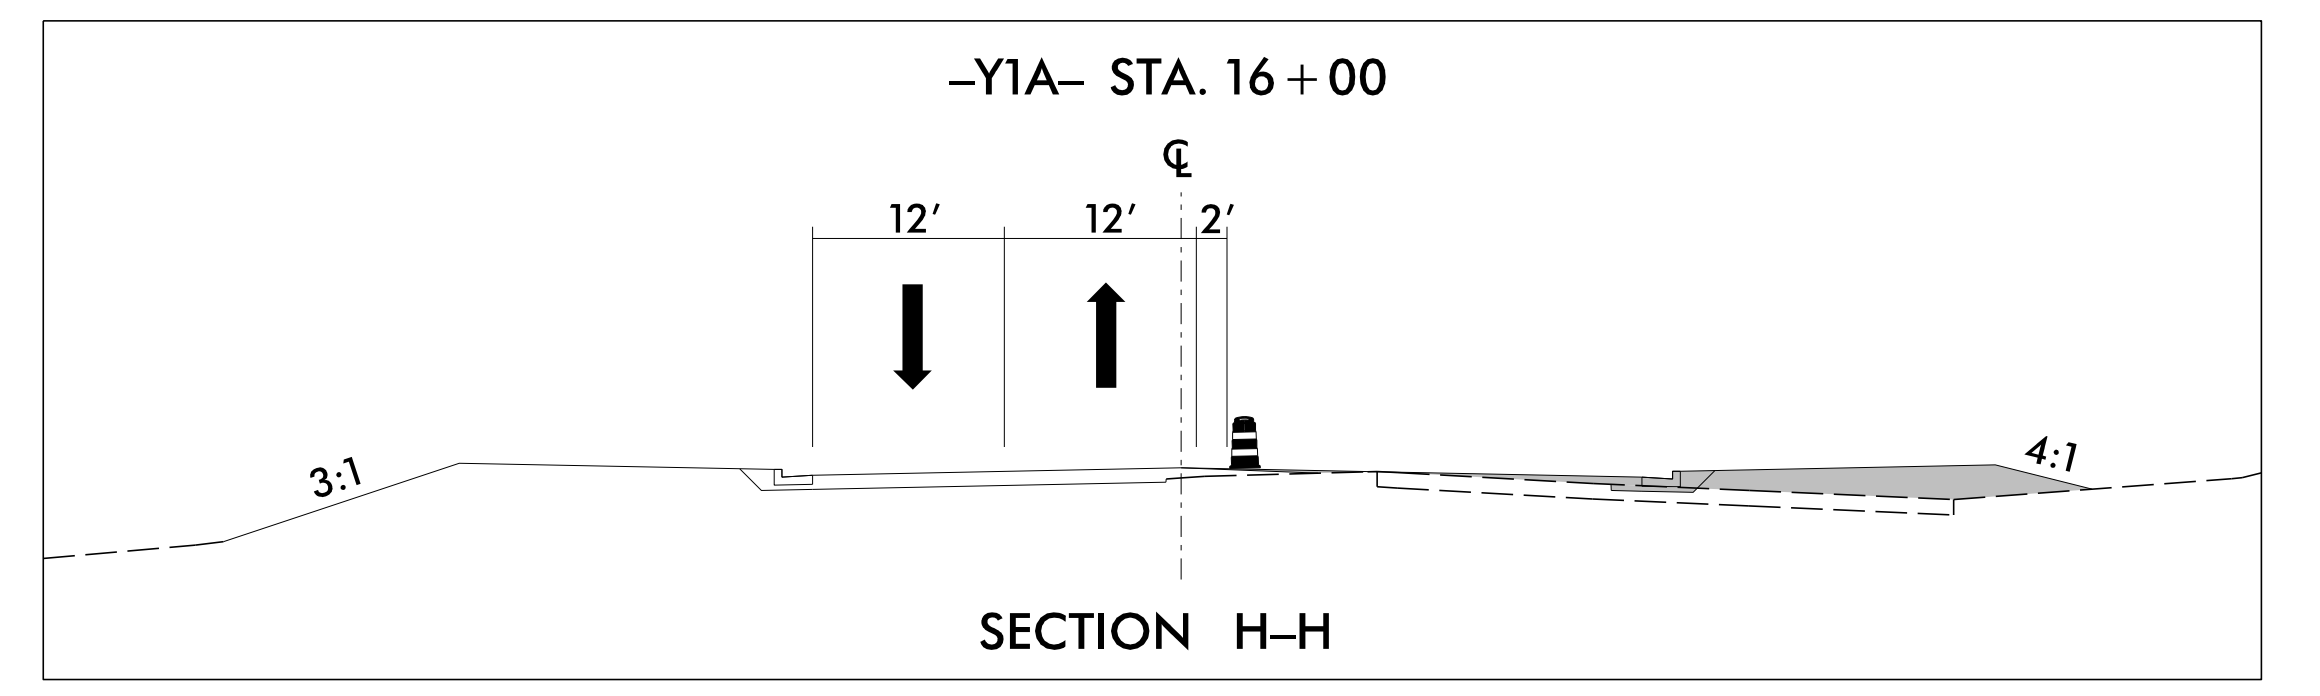




PROJ. REFERENCE NO.	SHEET NO.
C-5621	TMP-9

NAD 83/NSRS 2007

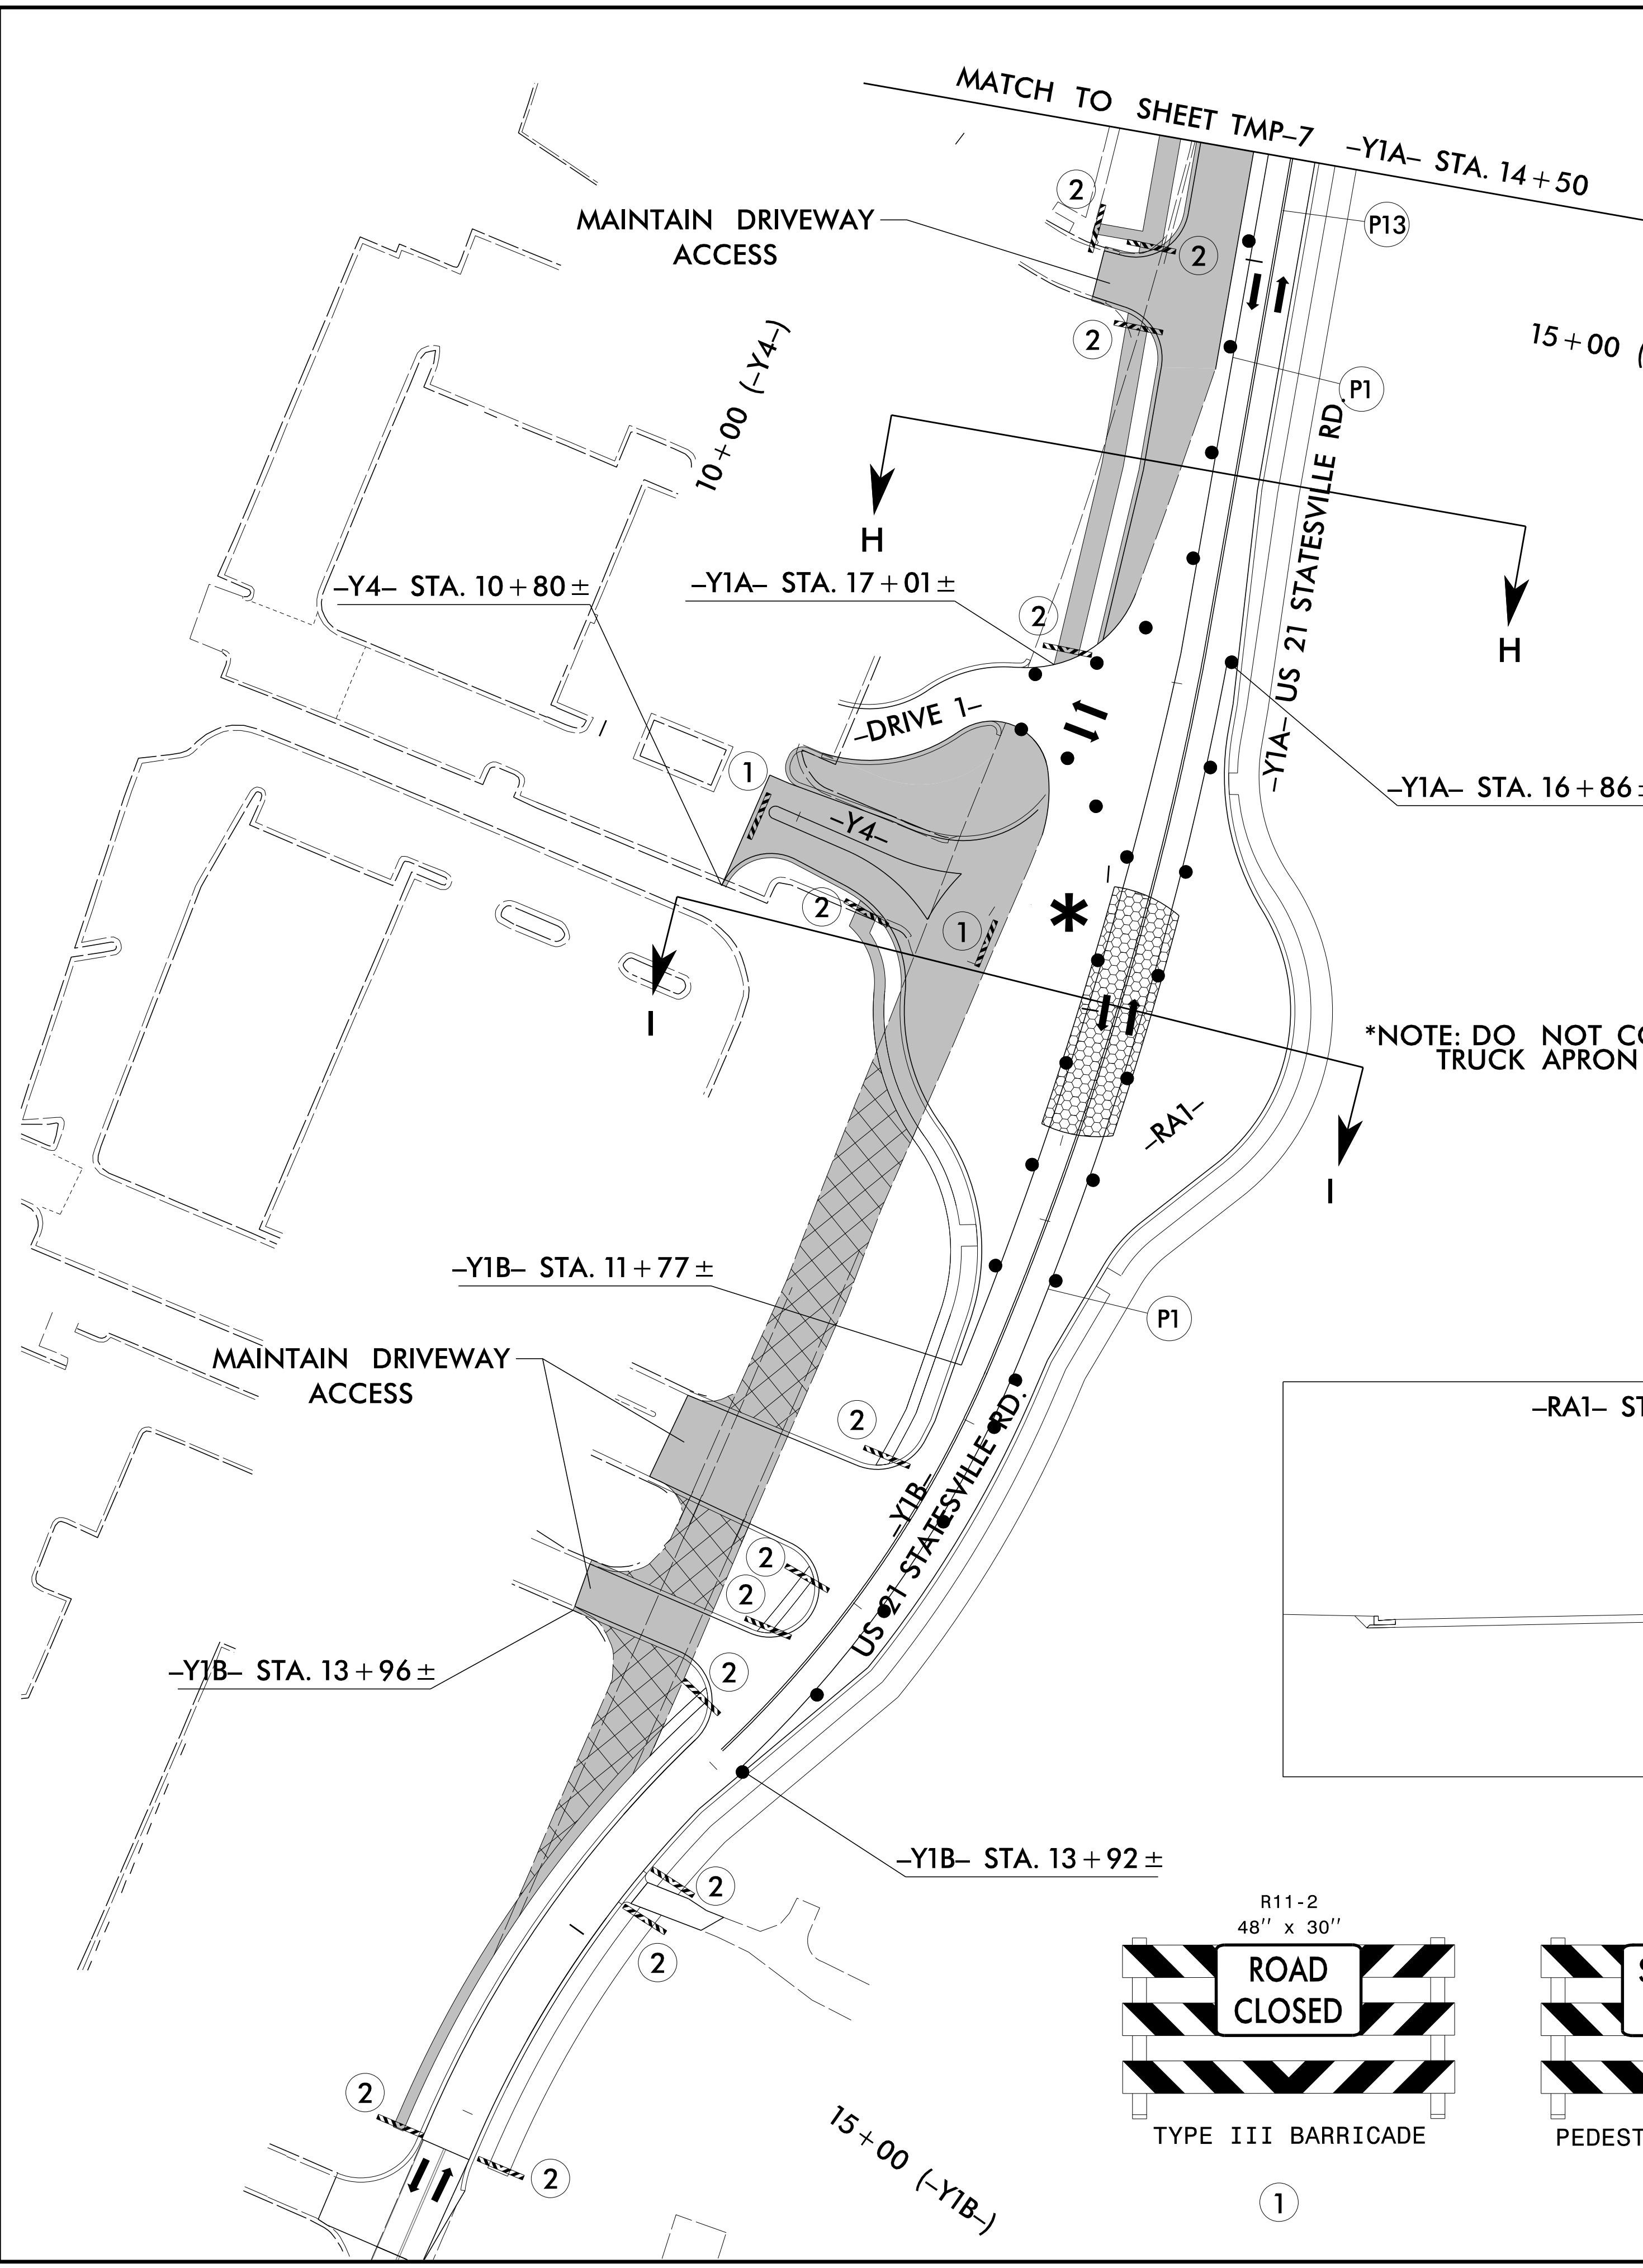


*NOTE: DO NOT CONSTRUCT CURB AND TRUCK APRON UNTIL PHASE IV

NOTE: SEE SHEET TMP-3 FOR INTERMEDIATE CONTRACT TIME (ICT) LANE CLOSURE AND TIME RESTRICTIONS.

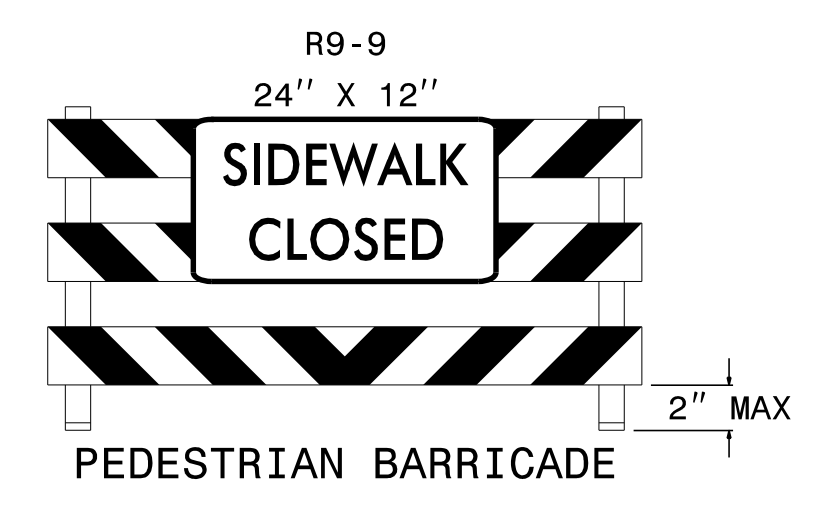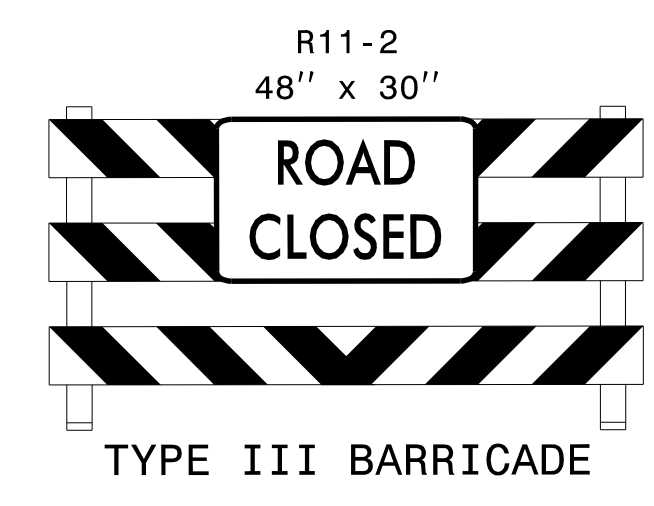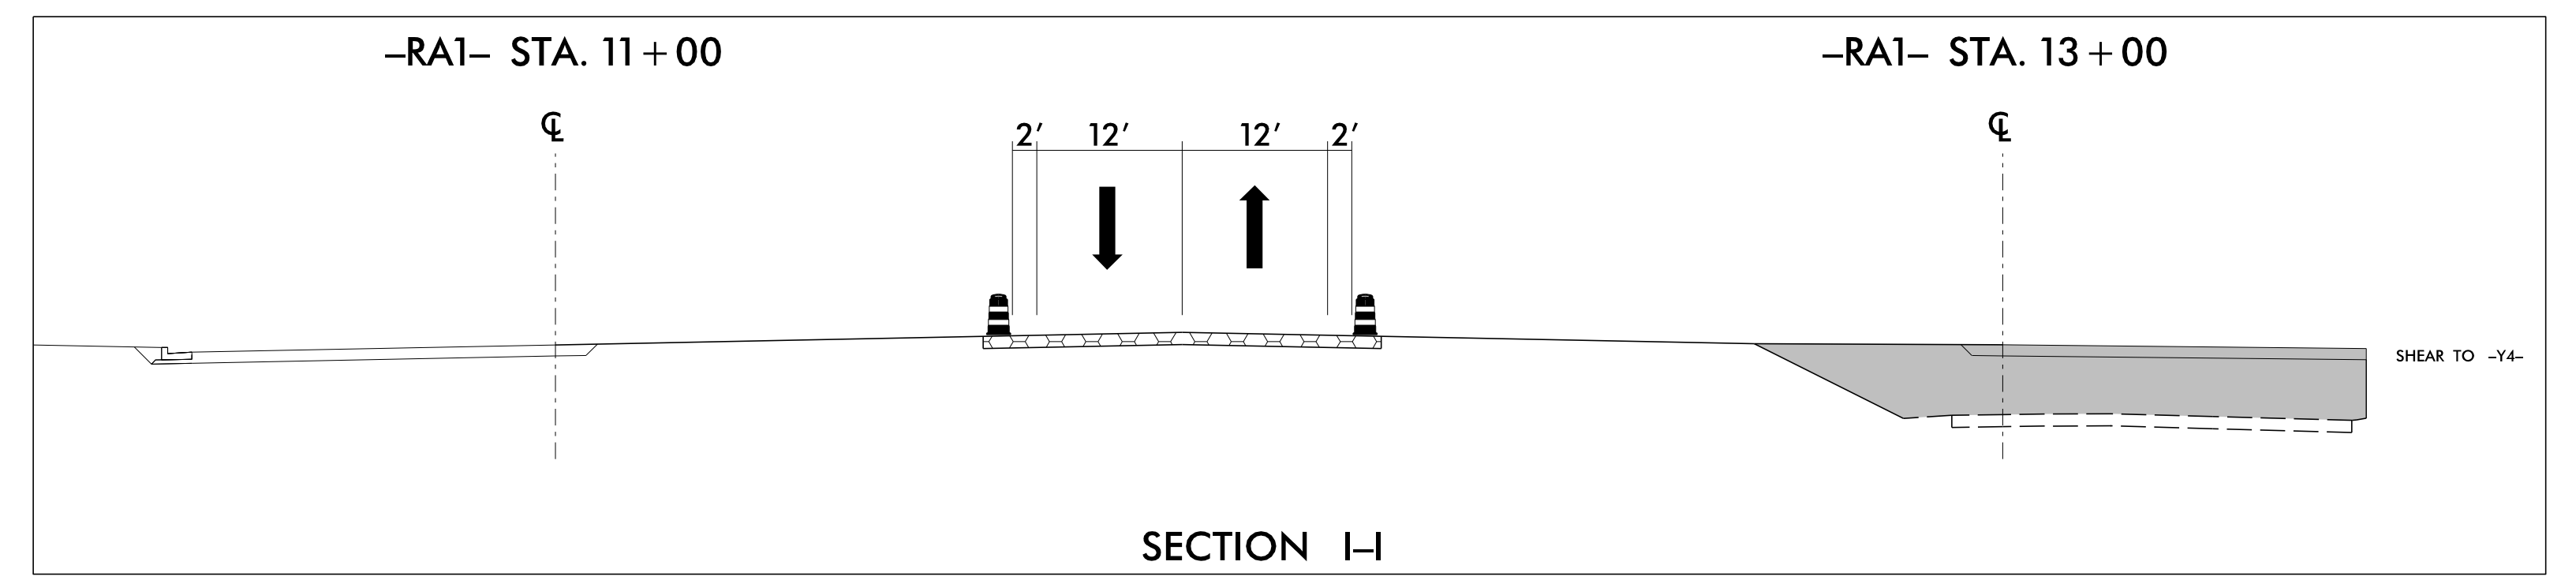

APPROVED: [Signature]
DATE: 7/10/2023

PROFESSIONAL SEAL
030952
ENGINEER
DENWIER D. FARMING

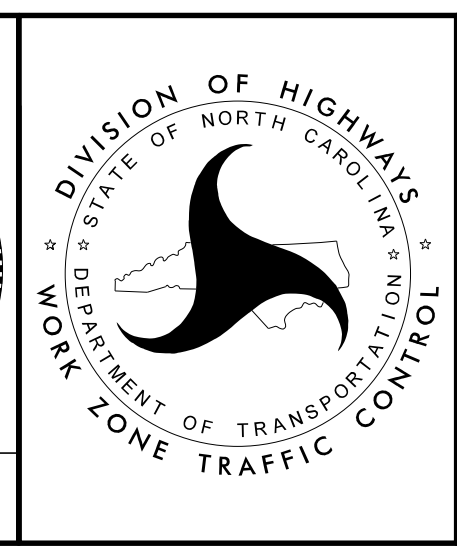

RS&H
NC FIRM LICENSE No: F-0493
8521 SIX FORKS ROAD, SUITE 400
RALEIGH, NC 27615

PHASE II DETAILS

6/26/2023
R:\Traffic\Traffic Control\TCP\C5621\TC_TMP_pii_dtl_03.dgn
User:McLaughlin