

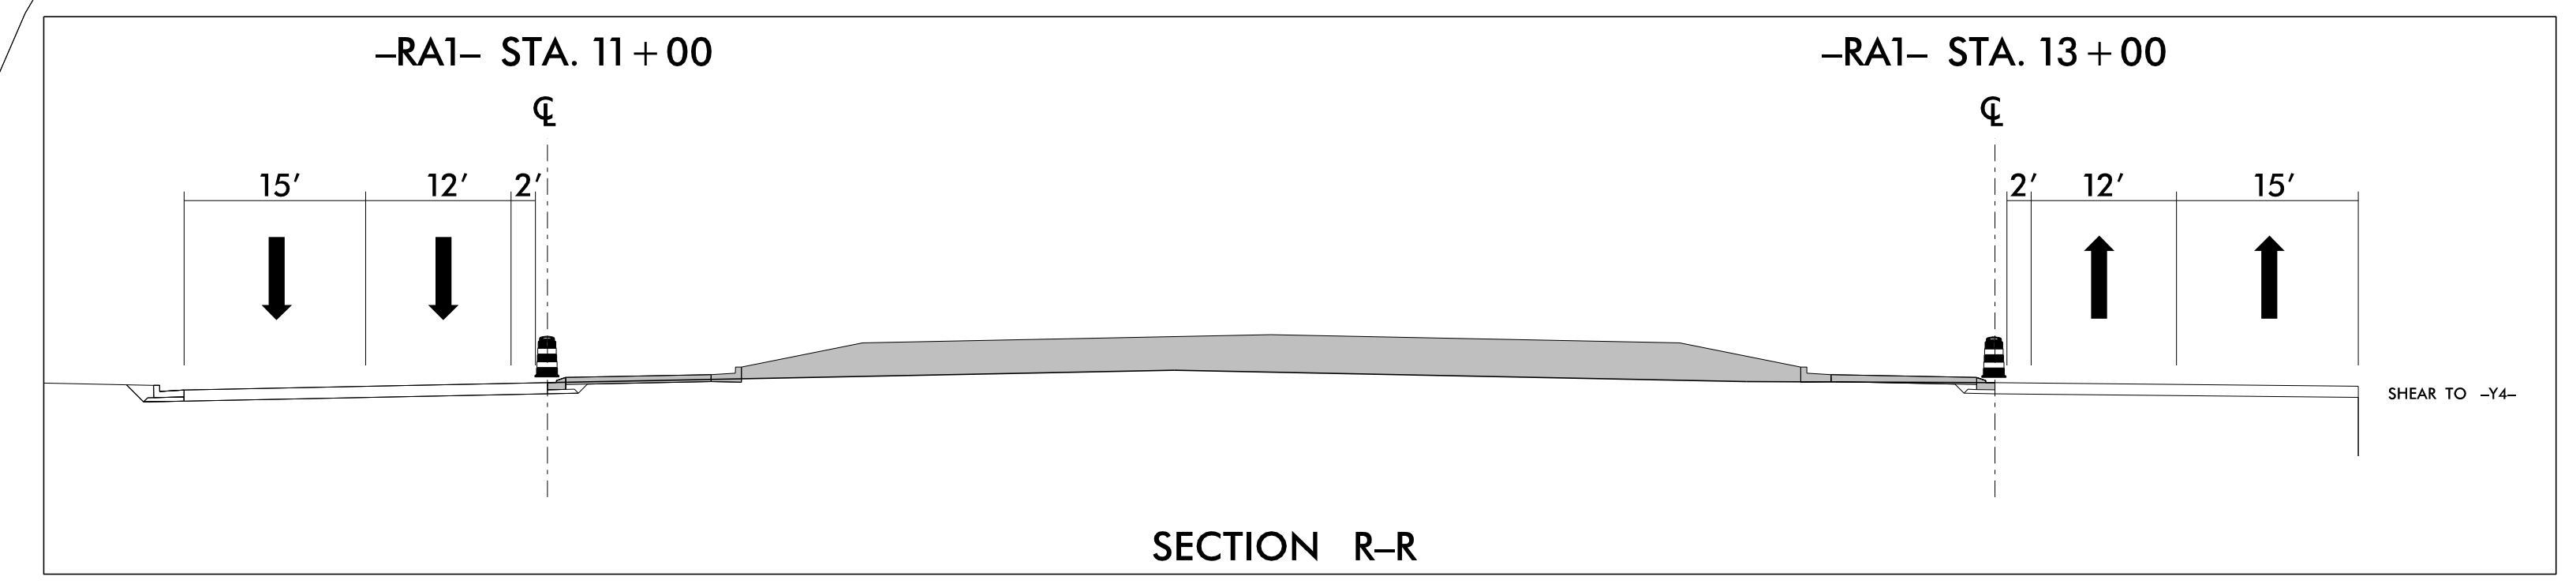


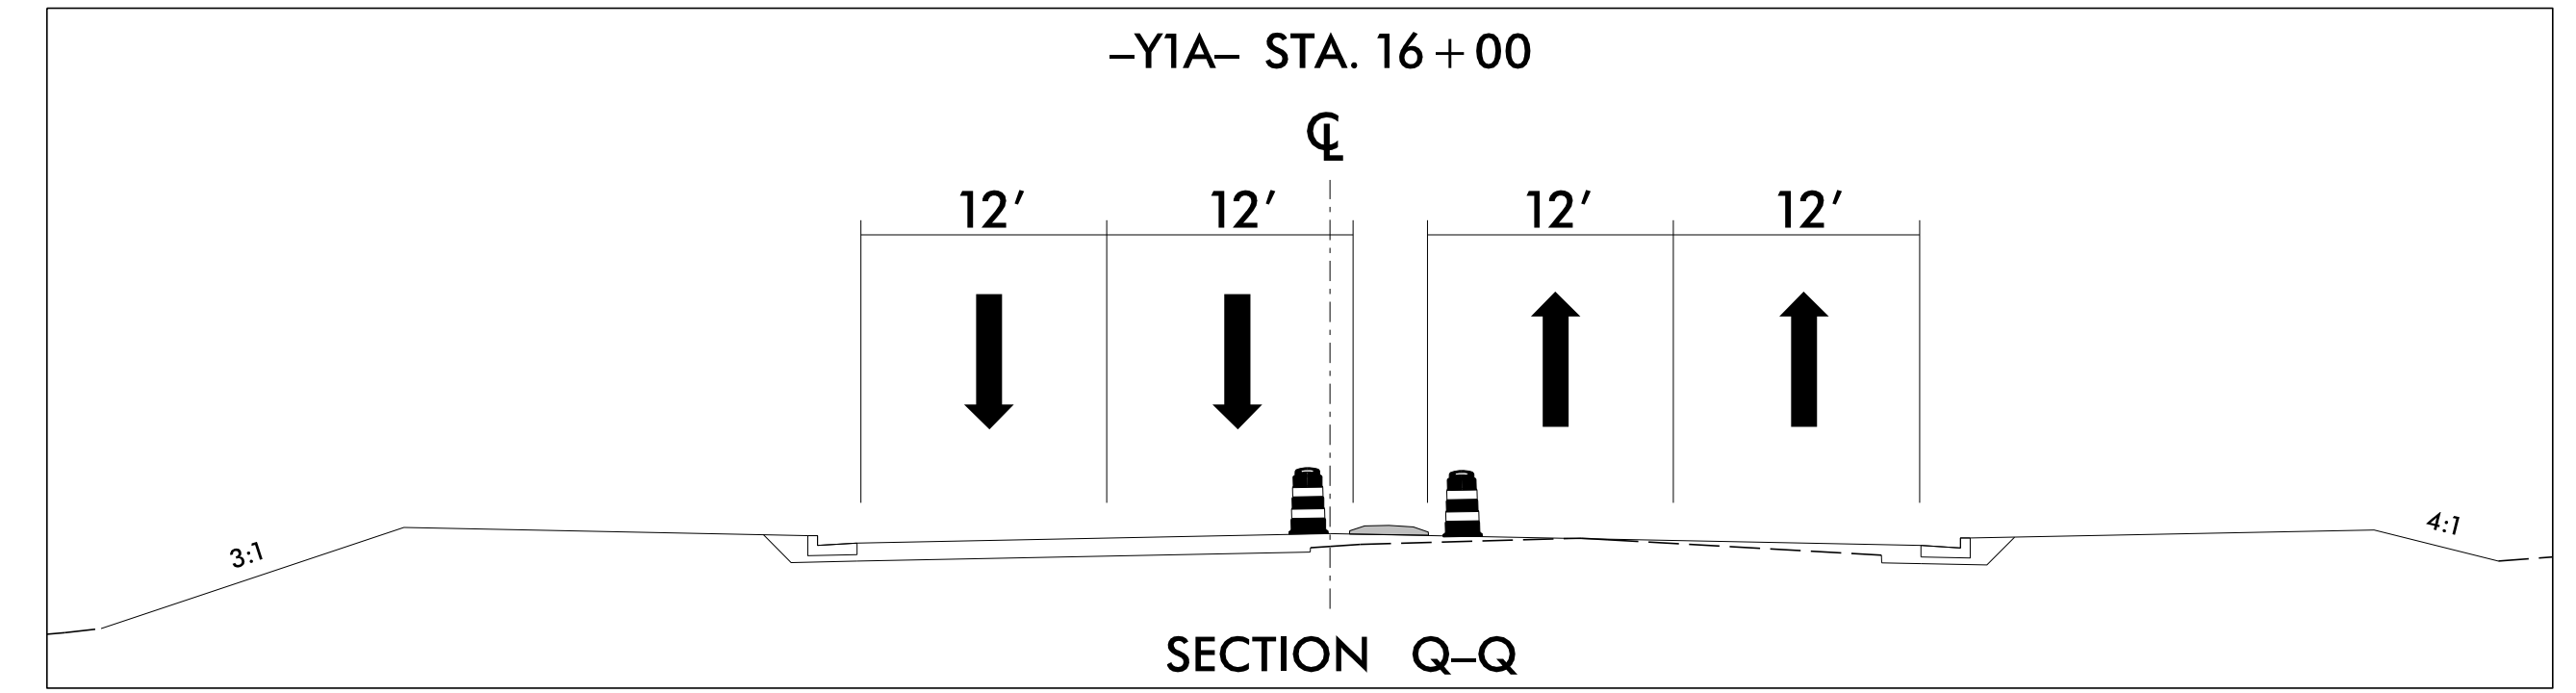


PROJ. REFERENCE NO.	SHEET NO.
C-5621	TMP-15

NAD 83/NSRS 2007

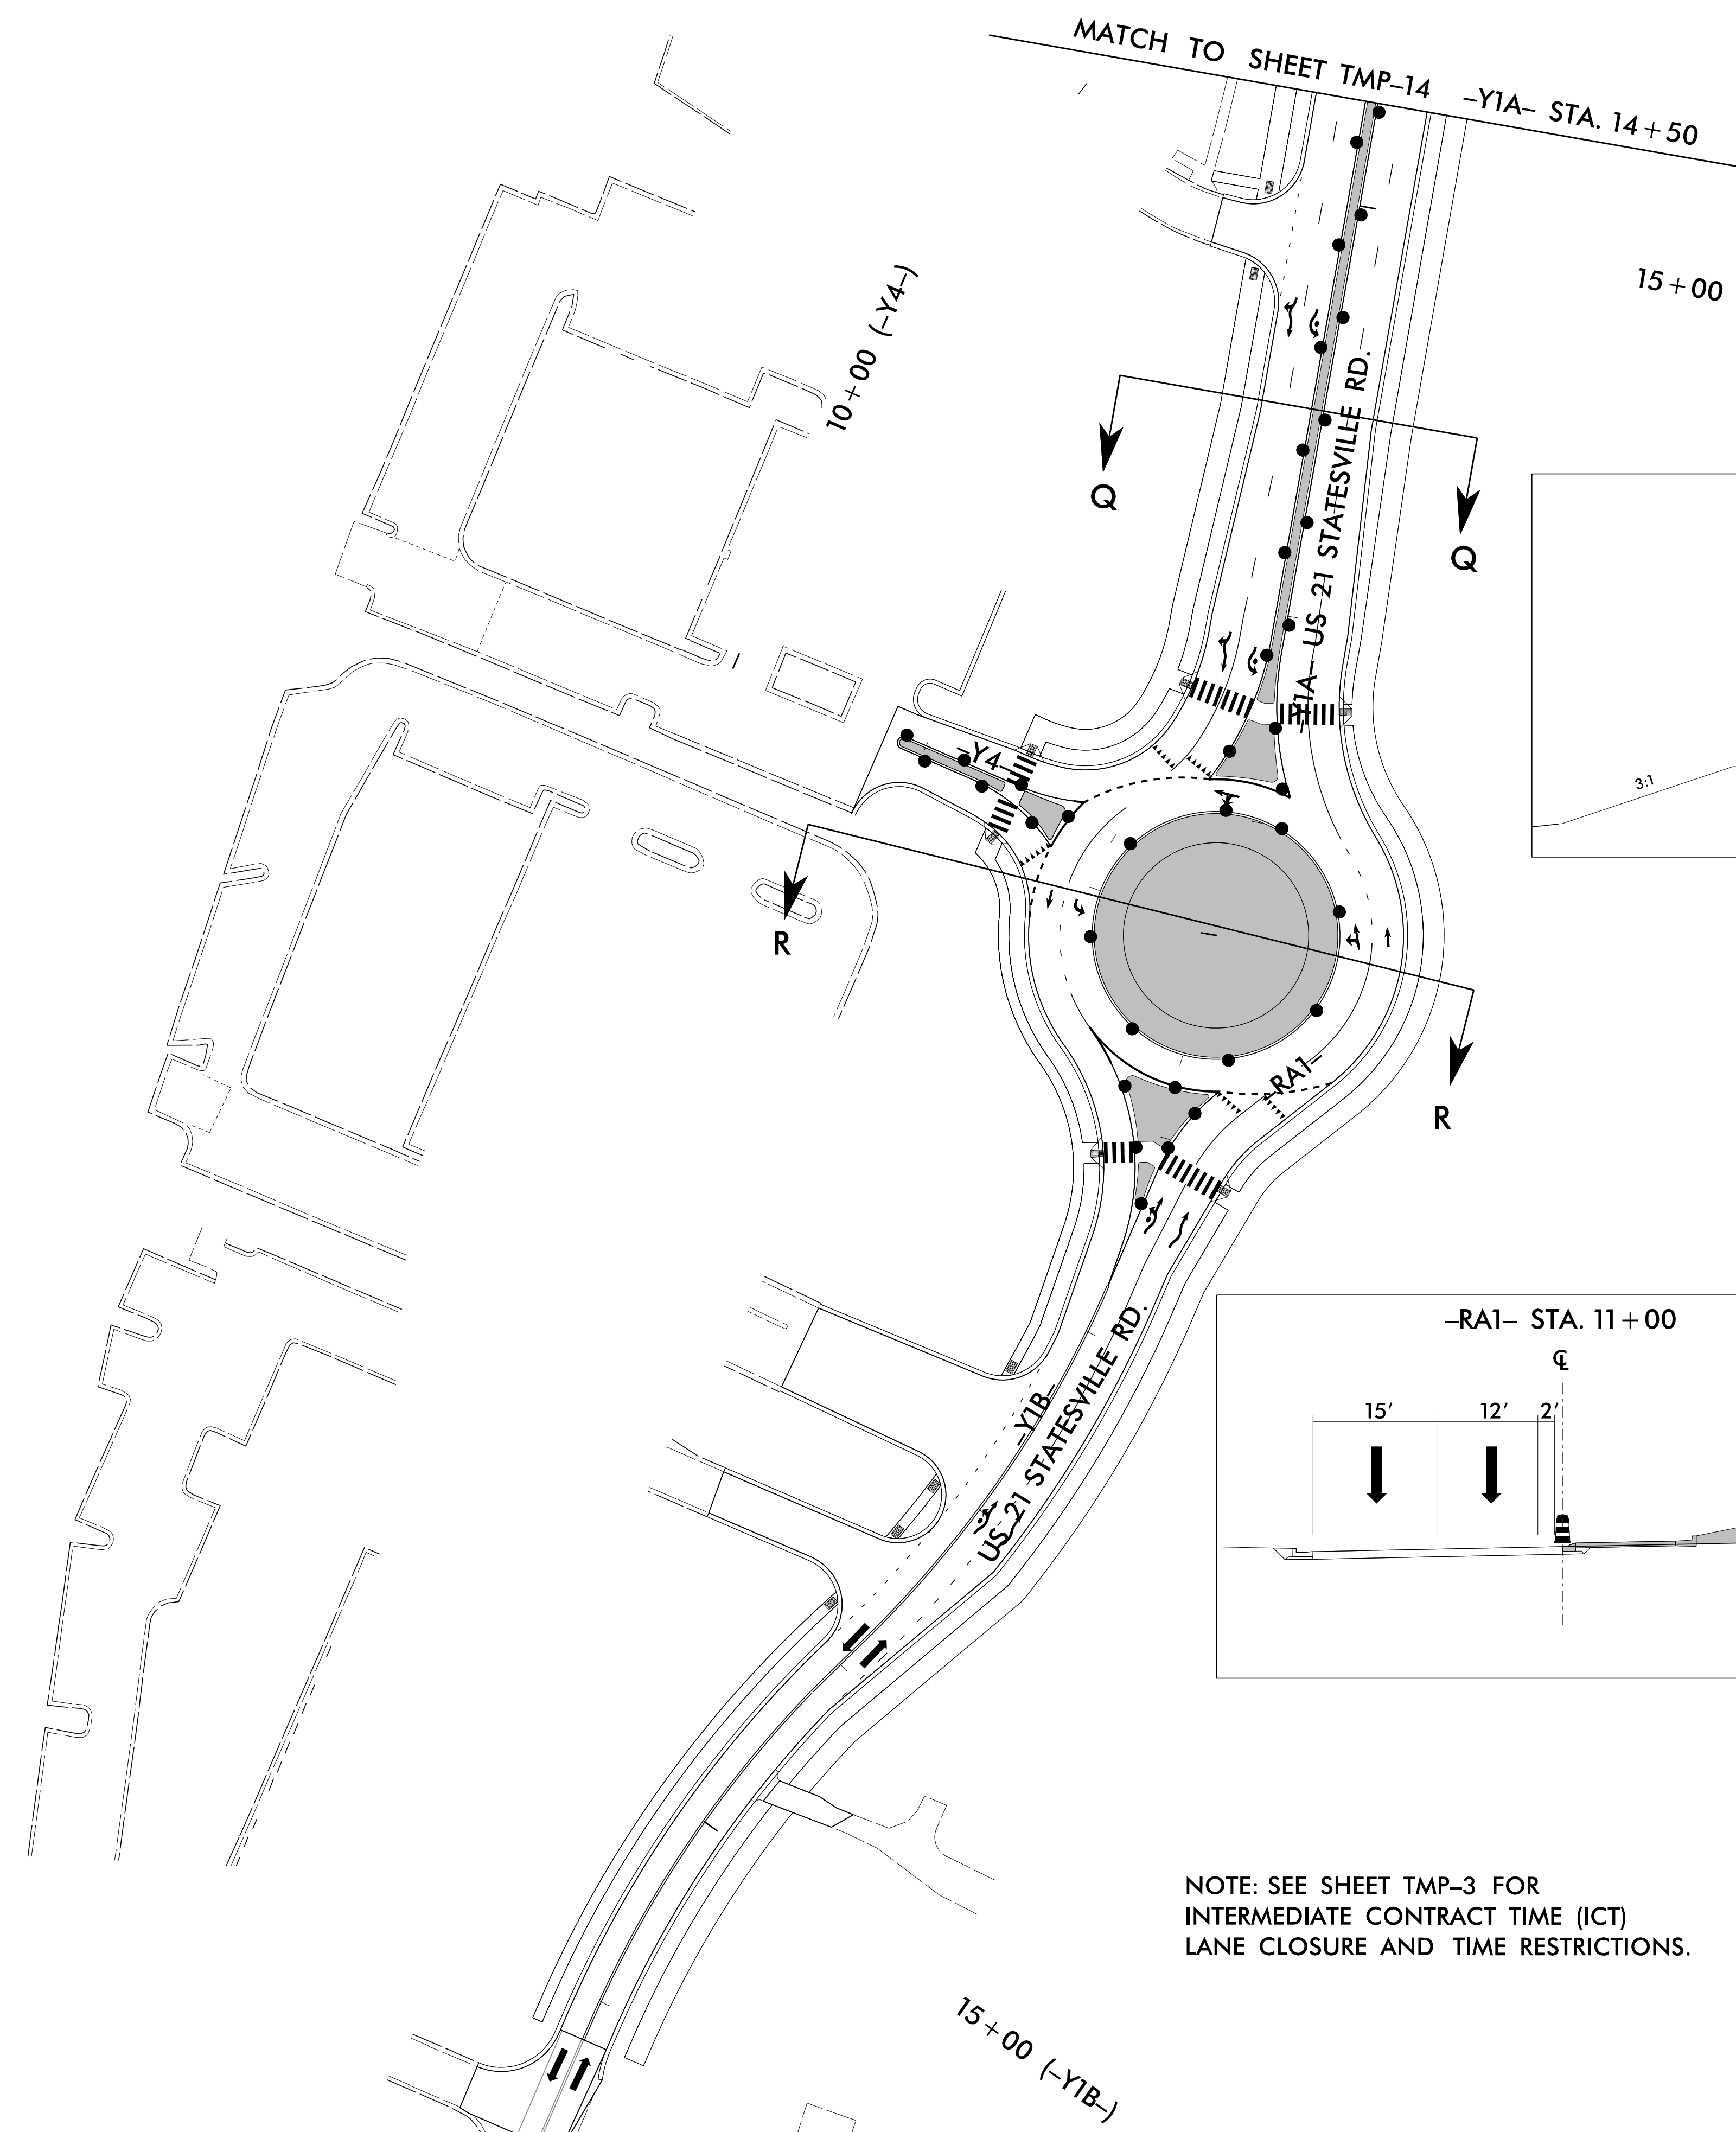


NOTE: SEE SHEET TMP-3 FOR INTERMEDIATE CONTRACT TIME (ICT) LANE CLOSURE AND TIME RESTRICTIONS.

6/26/2023
 R:\Traffic\Traffic Control\TNC\5621\TC_TMP_piv_dtl_03.dgn
 User:McLaughr

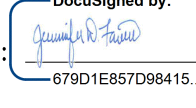APPROVED: 
 DATE: 7/10/2023

SEAL
 030952
 ENGINEER
 JENNIFER D. FANNING

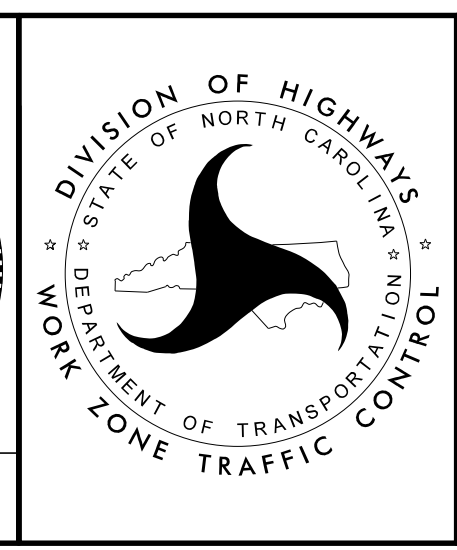

PHASE IV
 DETAILS



DOCUMENT NOT CONSIDERED FINAL
 UNLESS ALL SIGNATURES COMPLETED