

6/23/16


**RS&H** 1520 SOUTH BOULEVARD, SUITE 200  
CHARLOTTE, NC 28203  
NC FIRM LICENSE No. F-0493

0 5 10  
■■■■■

PROJ. REFERENCE NO.  
C-5621

SHEET NO.  
X-9

150 140 130 120 110 100 90 80 70 60 50 40 30 20 10 0 10 20 30 40 50 60 70 80 90 100 110 120 130 140 150

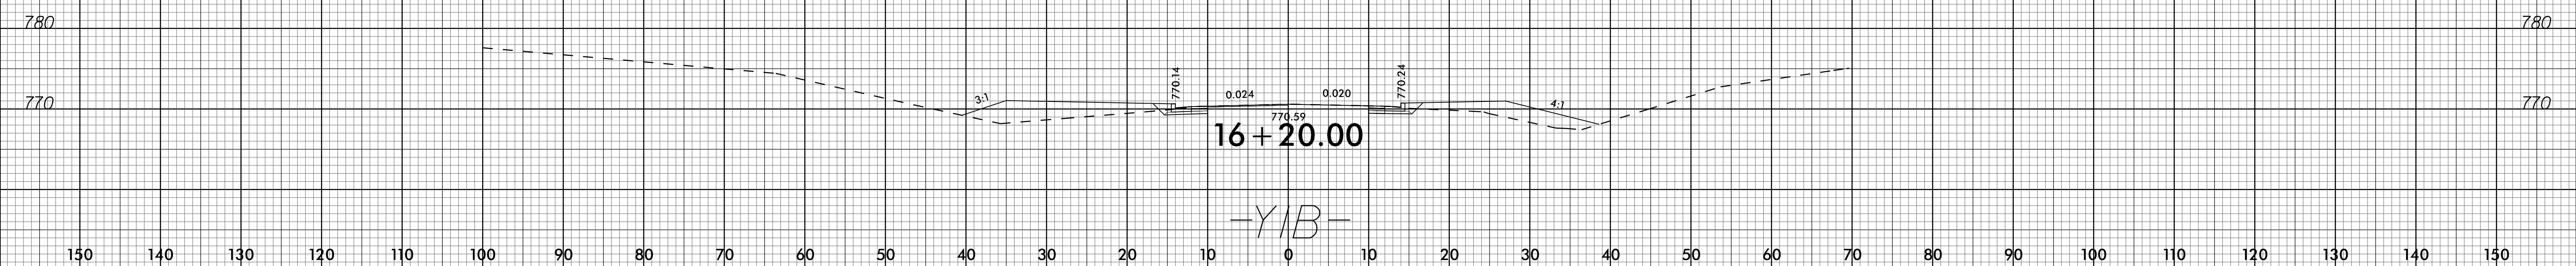

13-MAR-2023 13:24  
S:\PROJECTS\2023\C-5621\_Rdy\_xpl\_YIB.dgn  
S:\PROJECTS\2023\C-5621\_Rdy\_xpl\_YIB.dwg

150 140 130 120 110 100 90 80 70 60 50 40 30 20 10 0 10 20 30 40 50 60 70 80 90 100 110 120 130 140 150