



# DETAILS

## DETAILS OF PATCHING EXISTING PAVEMENT PRIOR TO RESURFACING

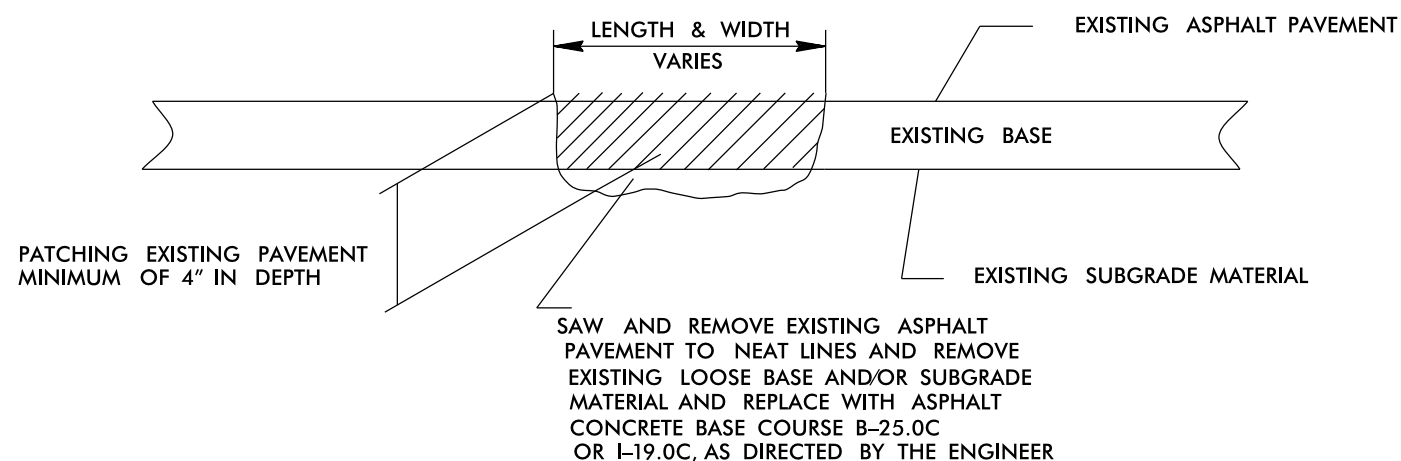

## PAVEMENT TIE-IN DETAIL

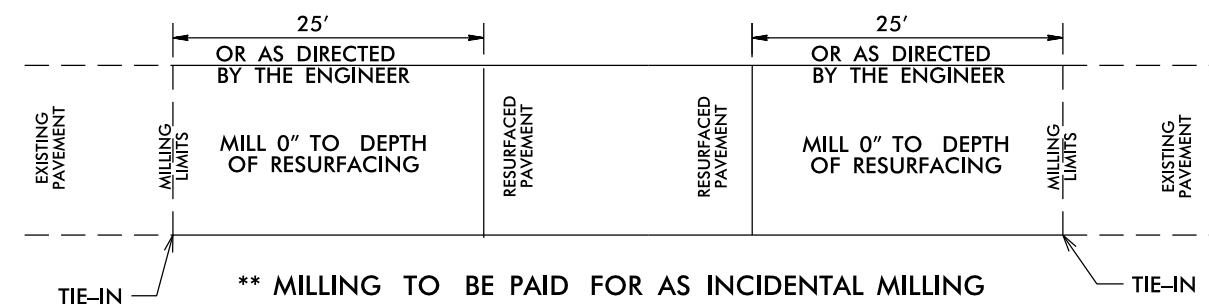

## PROJECT NOTES

- PAINT MARKINGS INCLUDED FOR MILLING ON MAP 4.
- ONE COAT OF PAINT MARKINGS TO BE APPLIED ON MAPS 2 and 5-18. PERMANENT MARKINGS TO BE HANDLED ON A LATER PROJECT.
- PAINT MARKINGS AND LINE REMOVAL INCLUDED FOR BRIDGE ON MAP 7.