

# PAVEMENT SCHEDULE

U

EXISTING PAVEMENT

PROJECT REFERENCE NO.  
2024CPT.05.05.20731.1

SHEET NO.  
5

C


1½" ASPHALT CONCRETE SURFACE COURSE, TYPE S9.5B,  
AT AN AVERAGE RATE OF 165 LBS. PER SQ. YD.

V

1½" MILLING

S

SHOULDER RECONSTRUCTION

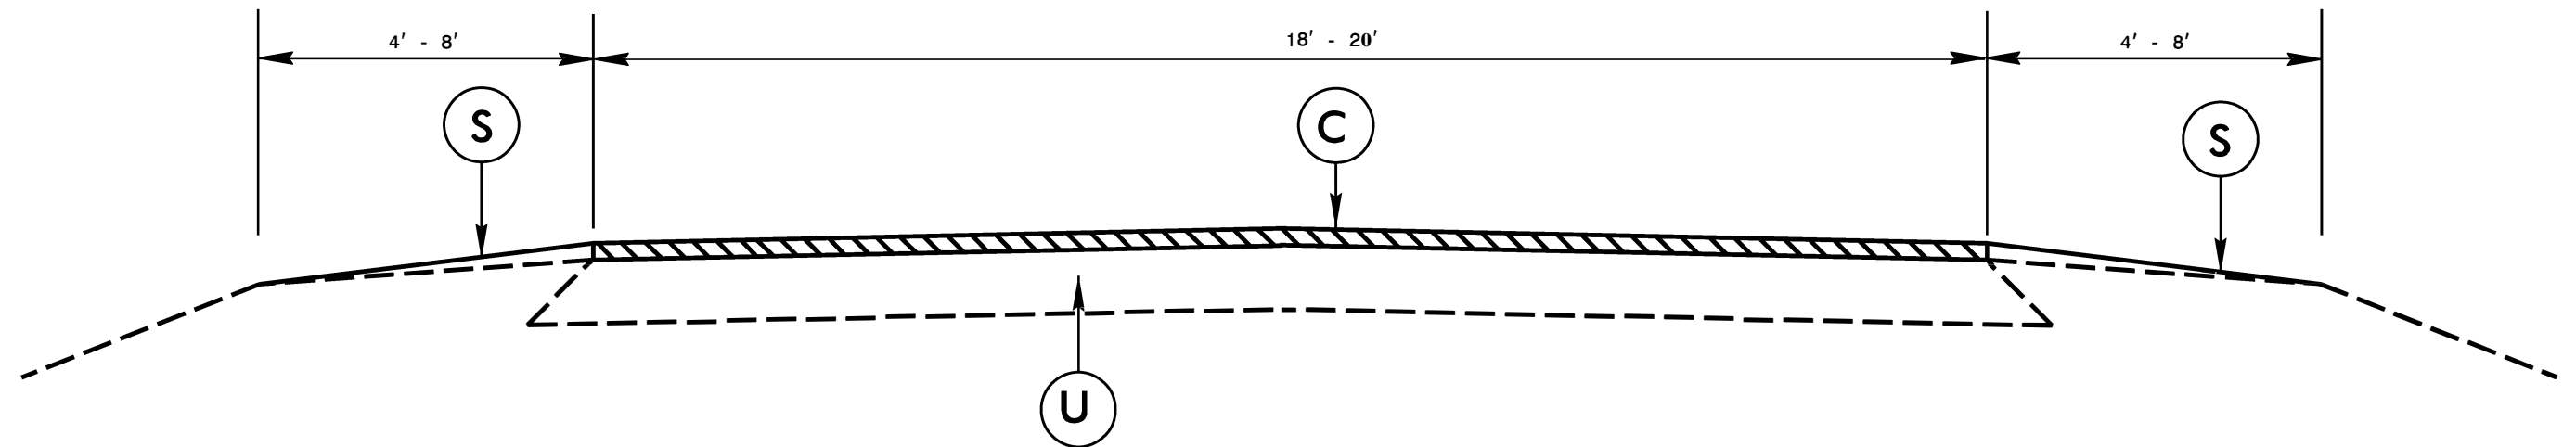

TYPICAL SECTION NO. 1