


PAVEMENT SCHEDULE

		U	EXISTING PAVEMENT
C	1½" ASPHALT CONCRETE SURFACE COURSE, TYPE S9.5B, AT AN AVERAGE RATE OF 165 LBS. PER SQ. YD.	V	1½" MILLING
S	SHOULDER RECONSTRUCTION		

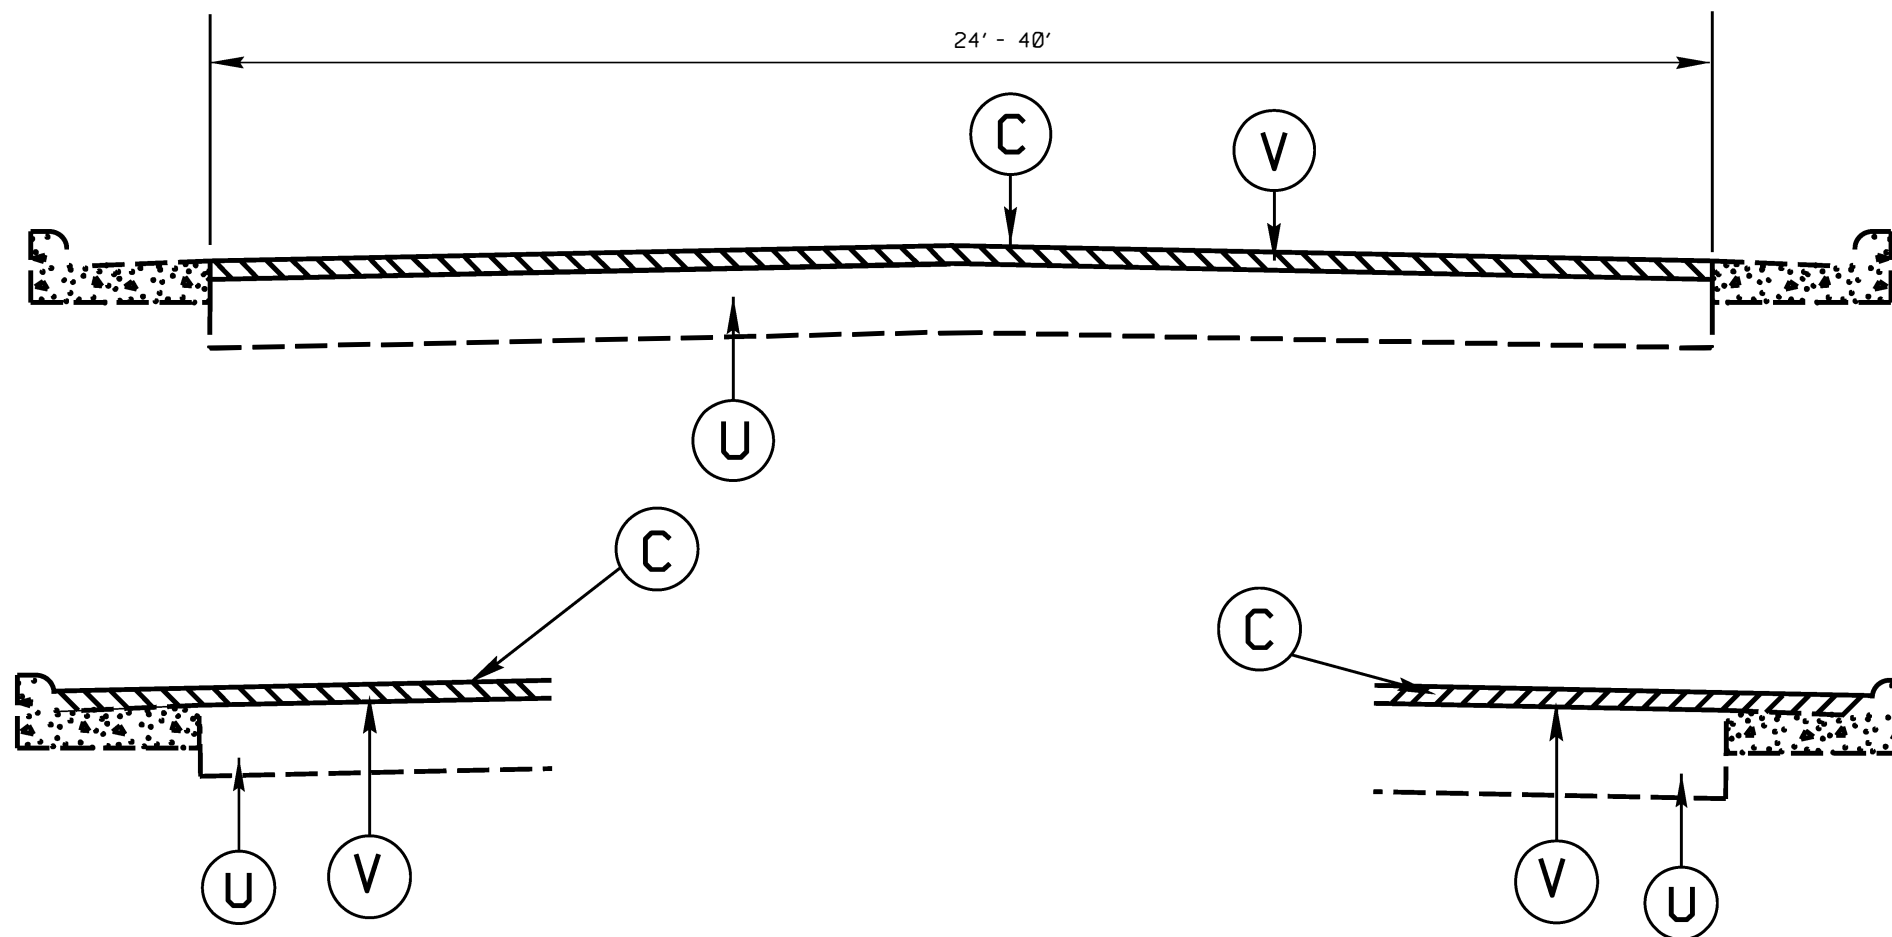

TYPICAL SECTION NO. 2