


INTERSECTION DETAIL @
-L- (SR 1100-BRAWLEY SCHOOL RD) &
-Y- (US 21-CHARLOTTE HWY)

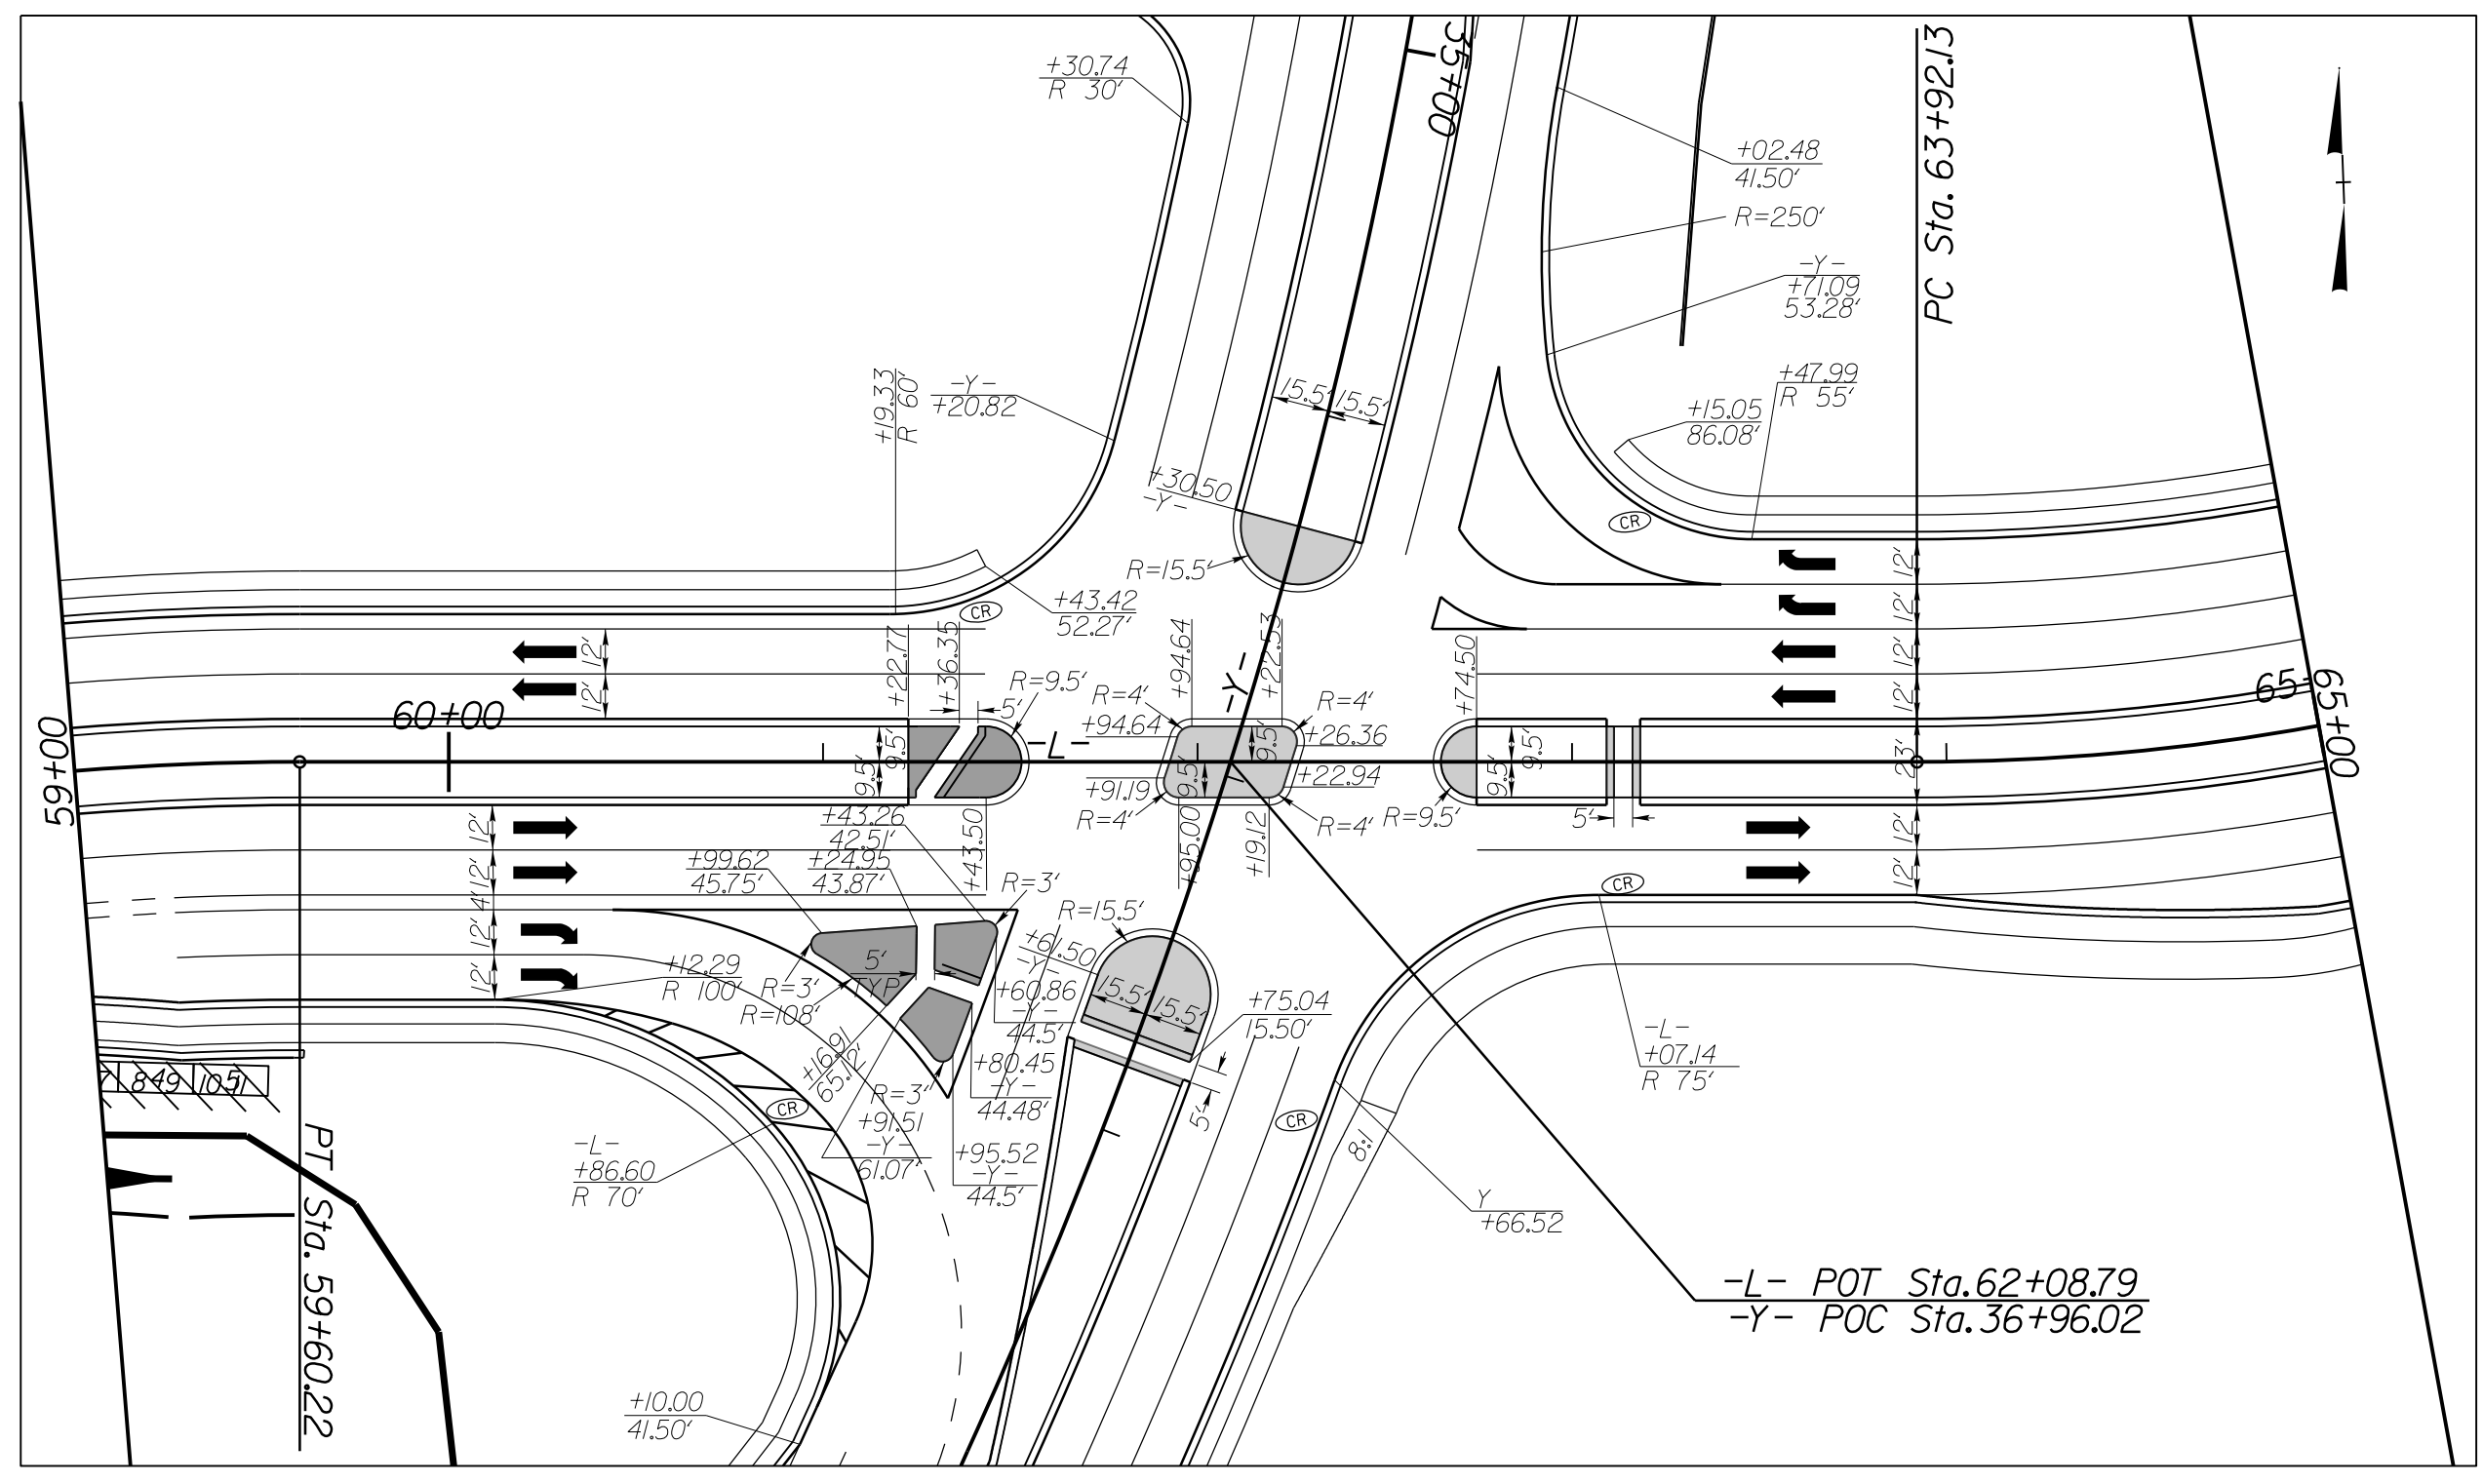


PROJECT REFERENCE NO. R-3833C	SHEET NO. 2B-3
ROADWAY DESIGN ENGINEER	
DOCUMENT NOT CONSIDERED FINAL UNLESS ALL SIGNATURES COMPLETED	
TGS ENGINEERS 706 HILLSBOROUGH ST. SUITE 200 RALEIGH, NC 27603 PH (919) 773-8887 CORP. LICENSE NO.: C-0275	

Stantec Consulting Services Inc.
801 Jones Franklin Road
Suite 300
Raleigh, NC 27606
Tel. (919) 851-8868
Fax. (919) 851-7024
www.stantec.com
License No. F-0672




-L- STA. 59+00 TO STA. 65+00
INTERSECTION DETAIL SHOWN FROM PLAN SHEET 7

U-TURN BULB ON
-Y- (US 21-CHARLOTTE HWY)

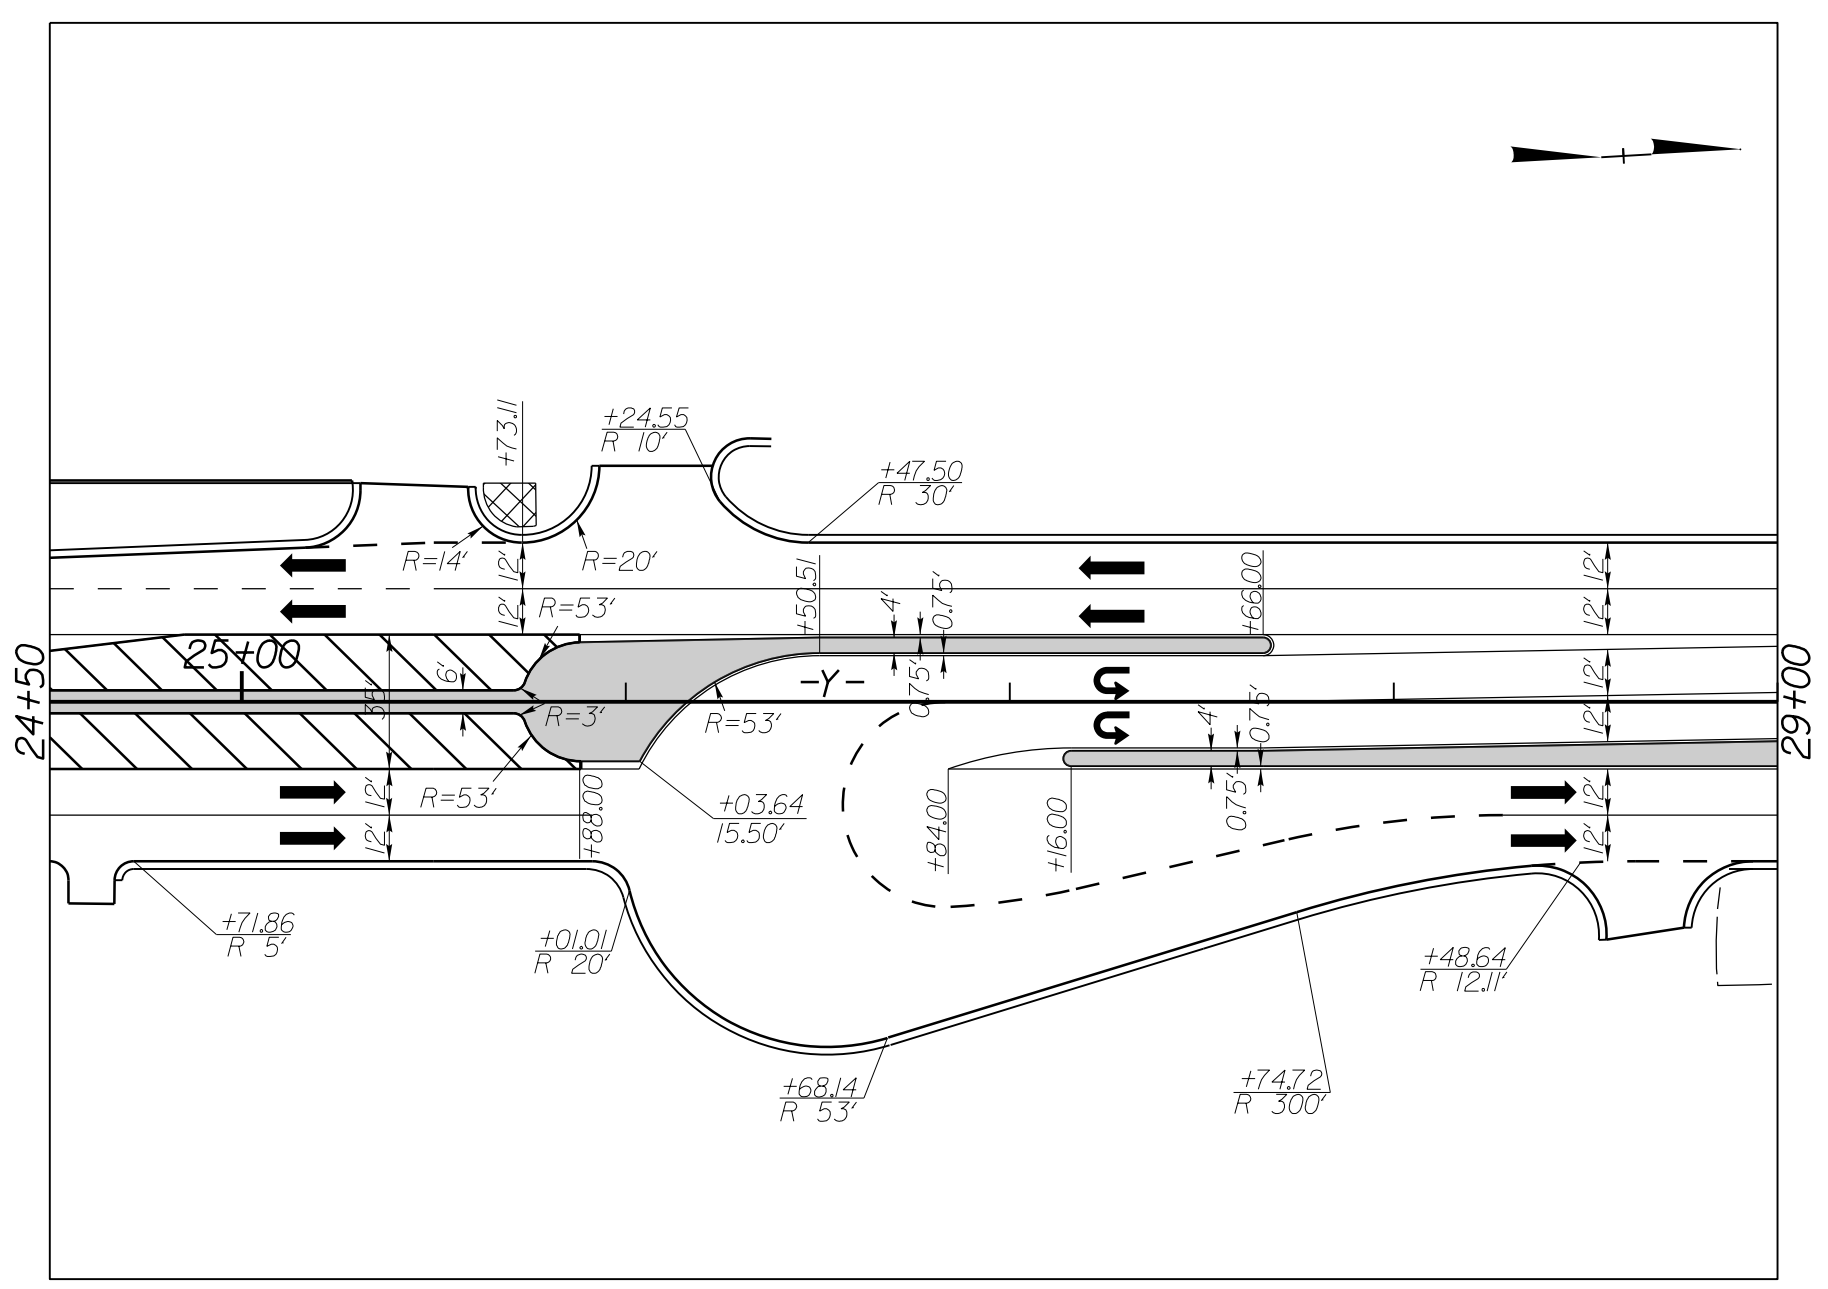

-Y- STA. 24+50 TO STA. 29+00
U-TURN DETAIL SHOWN FROM PLAN SHEET 10

INTERSECTION DETAIL @
-Y- (US 21-CHARLOTTE HWY) &
-Y5- (SR 2993-BALMY LN)

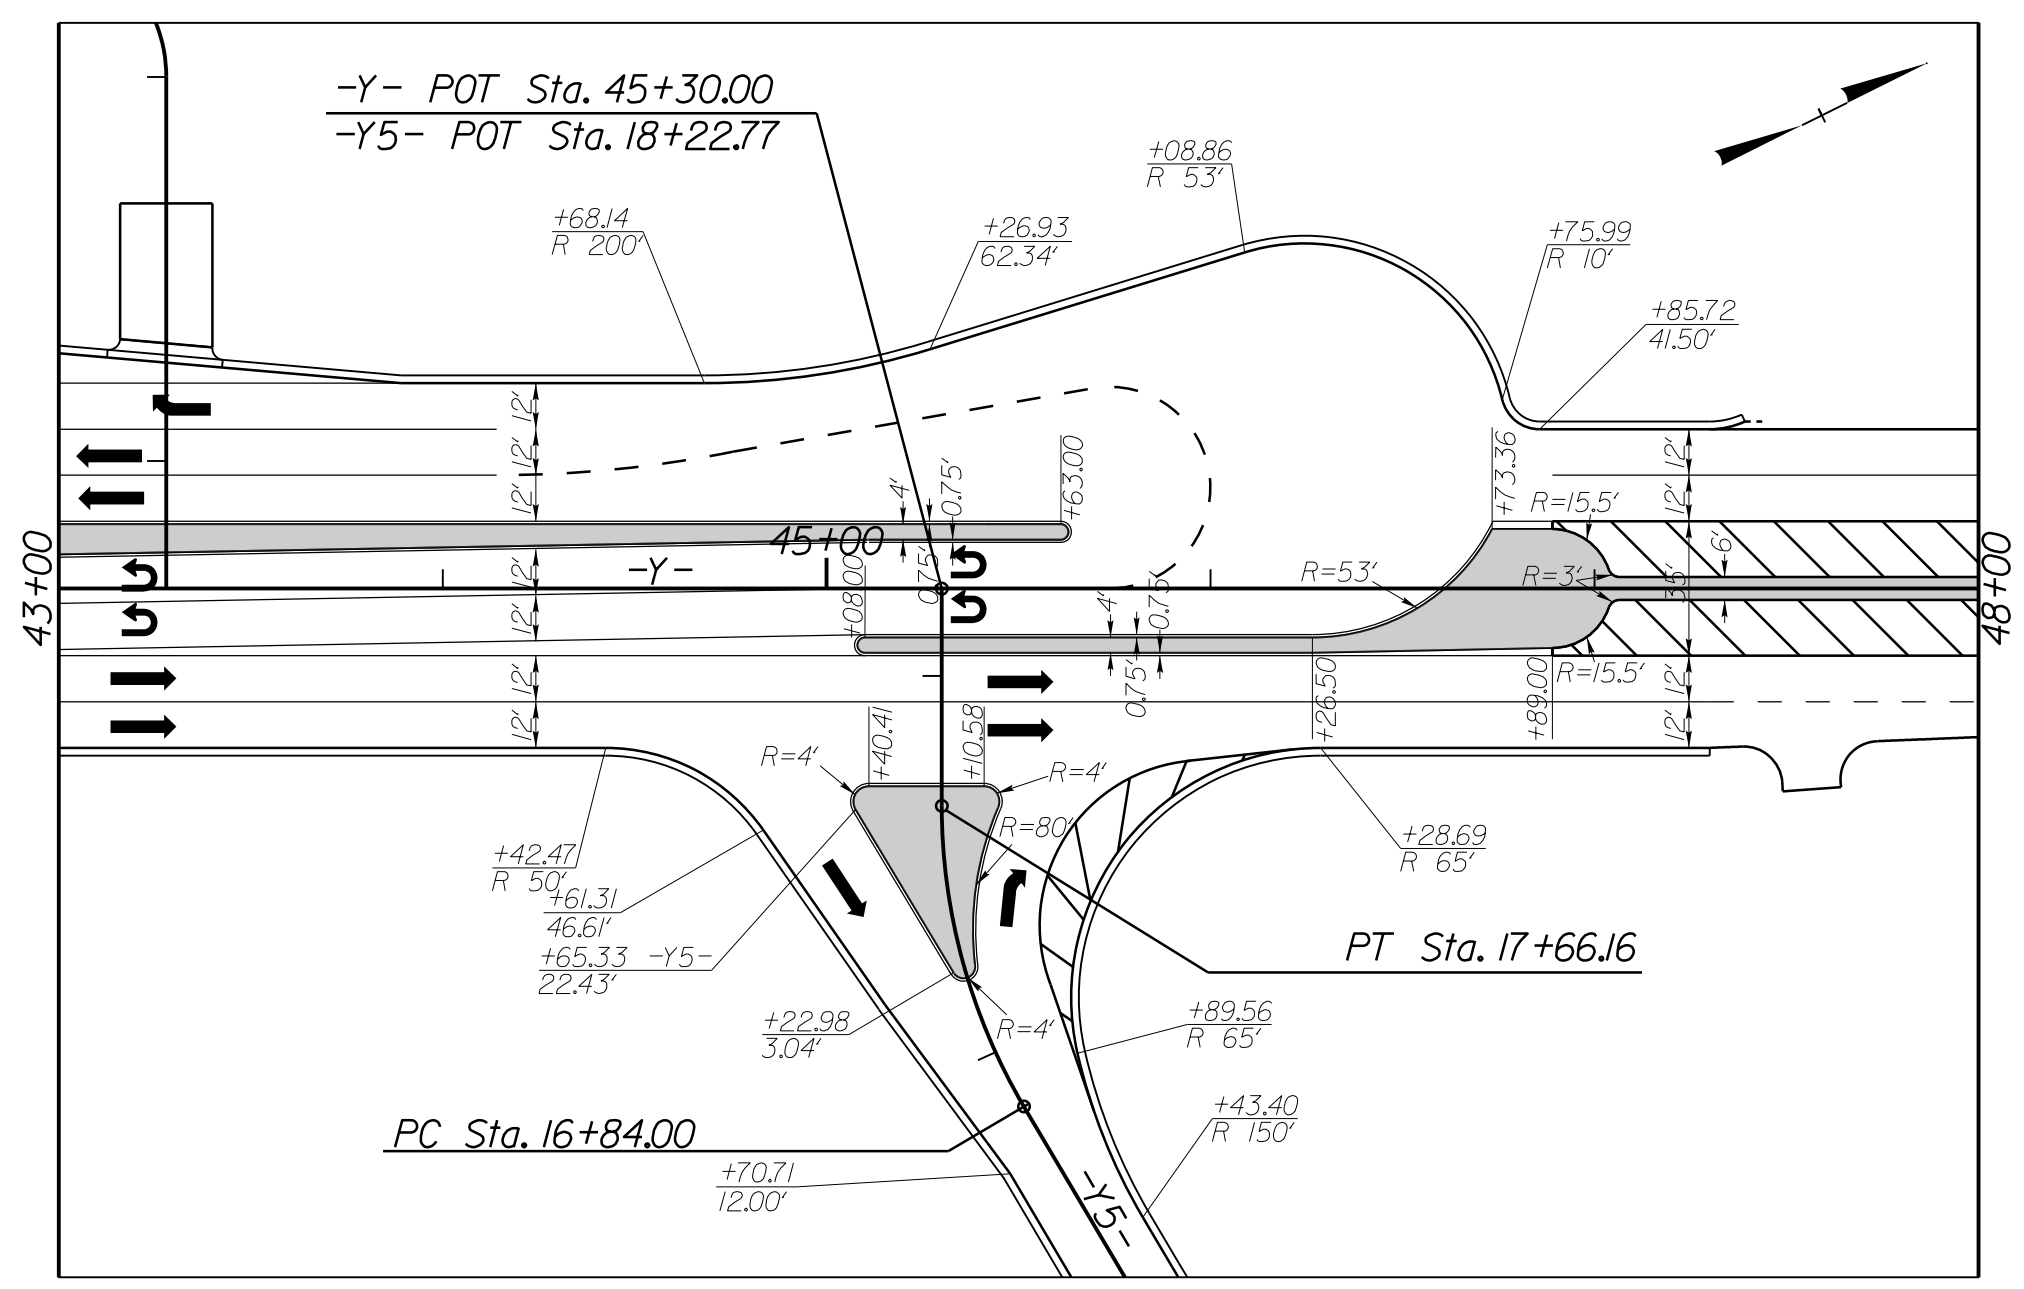

-Y- STA. 43+00 TO STA. 48+00
U-TURN /INTERSECTION DETAIL SHOWN FROM PLAN SHEET 11

MONOLITHIC ISLANDS

ALL MONOLITHIC ISLAND RADII
ARE 2' UNLESS OTHERWISE LABELED