


STATE OF NORTH CAROLINA
DIVISION OF HIGHWAYS


TRANSPORTATION MANAGEMENT PLAN

IREDELL COUNTY

DIVISION 12

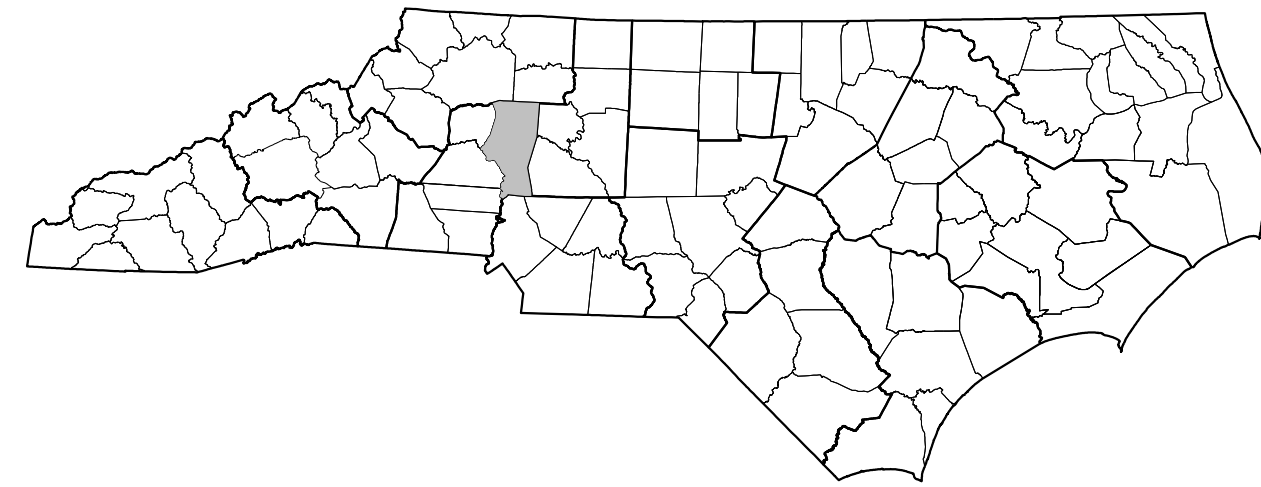

**SR 1100 BRAWLEY SCHOOL ROAD FROM
JUST EAST OF I-77 TO 1000' EAST OF US 21**

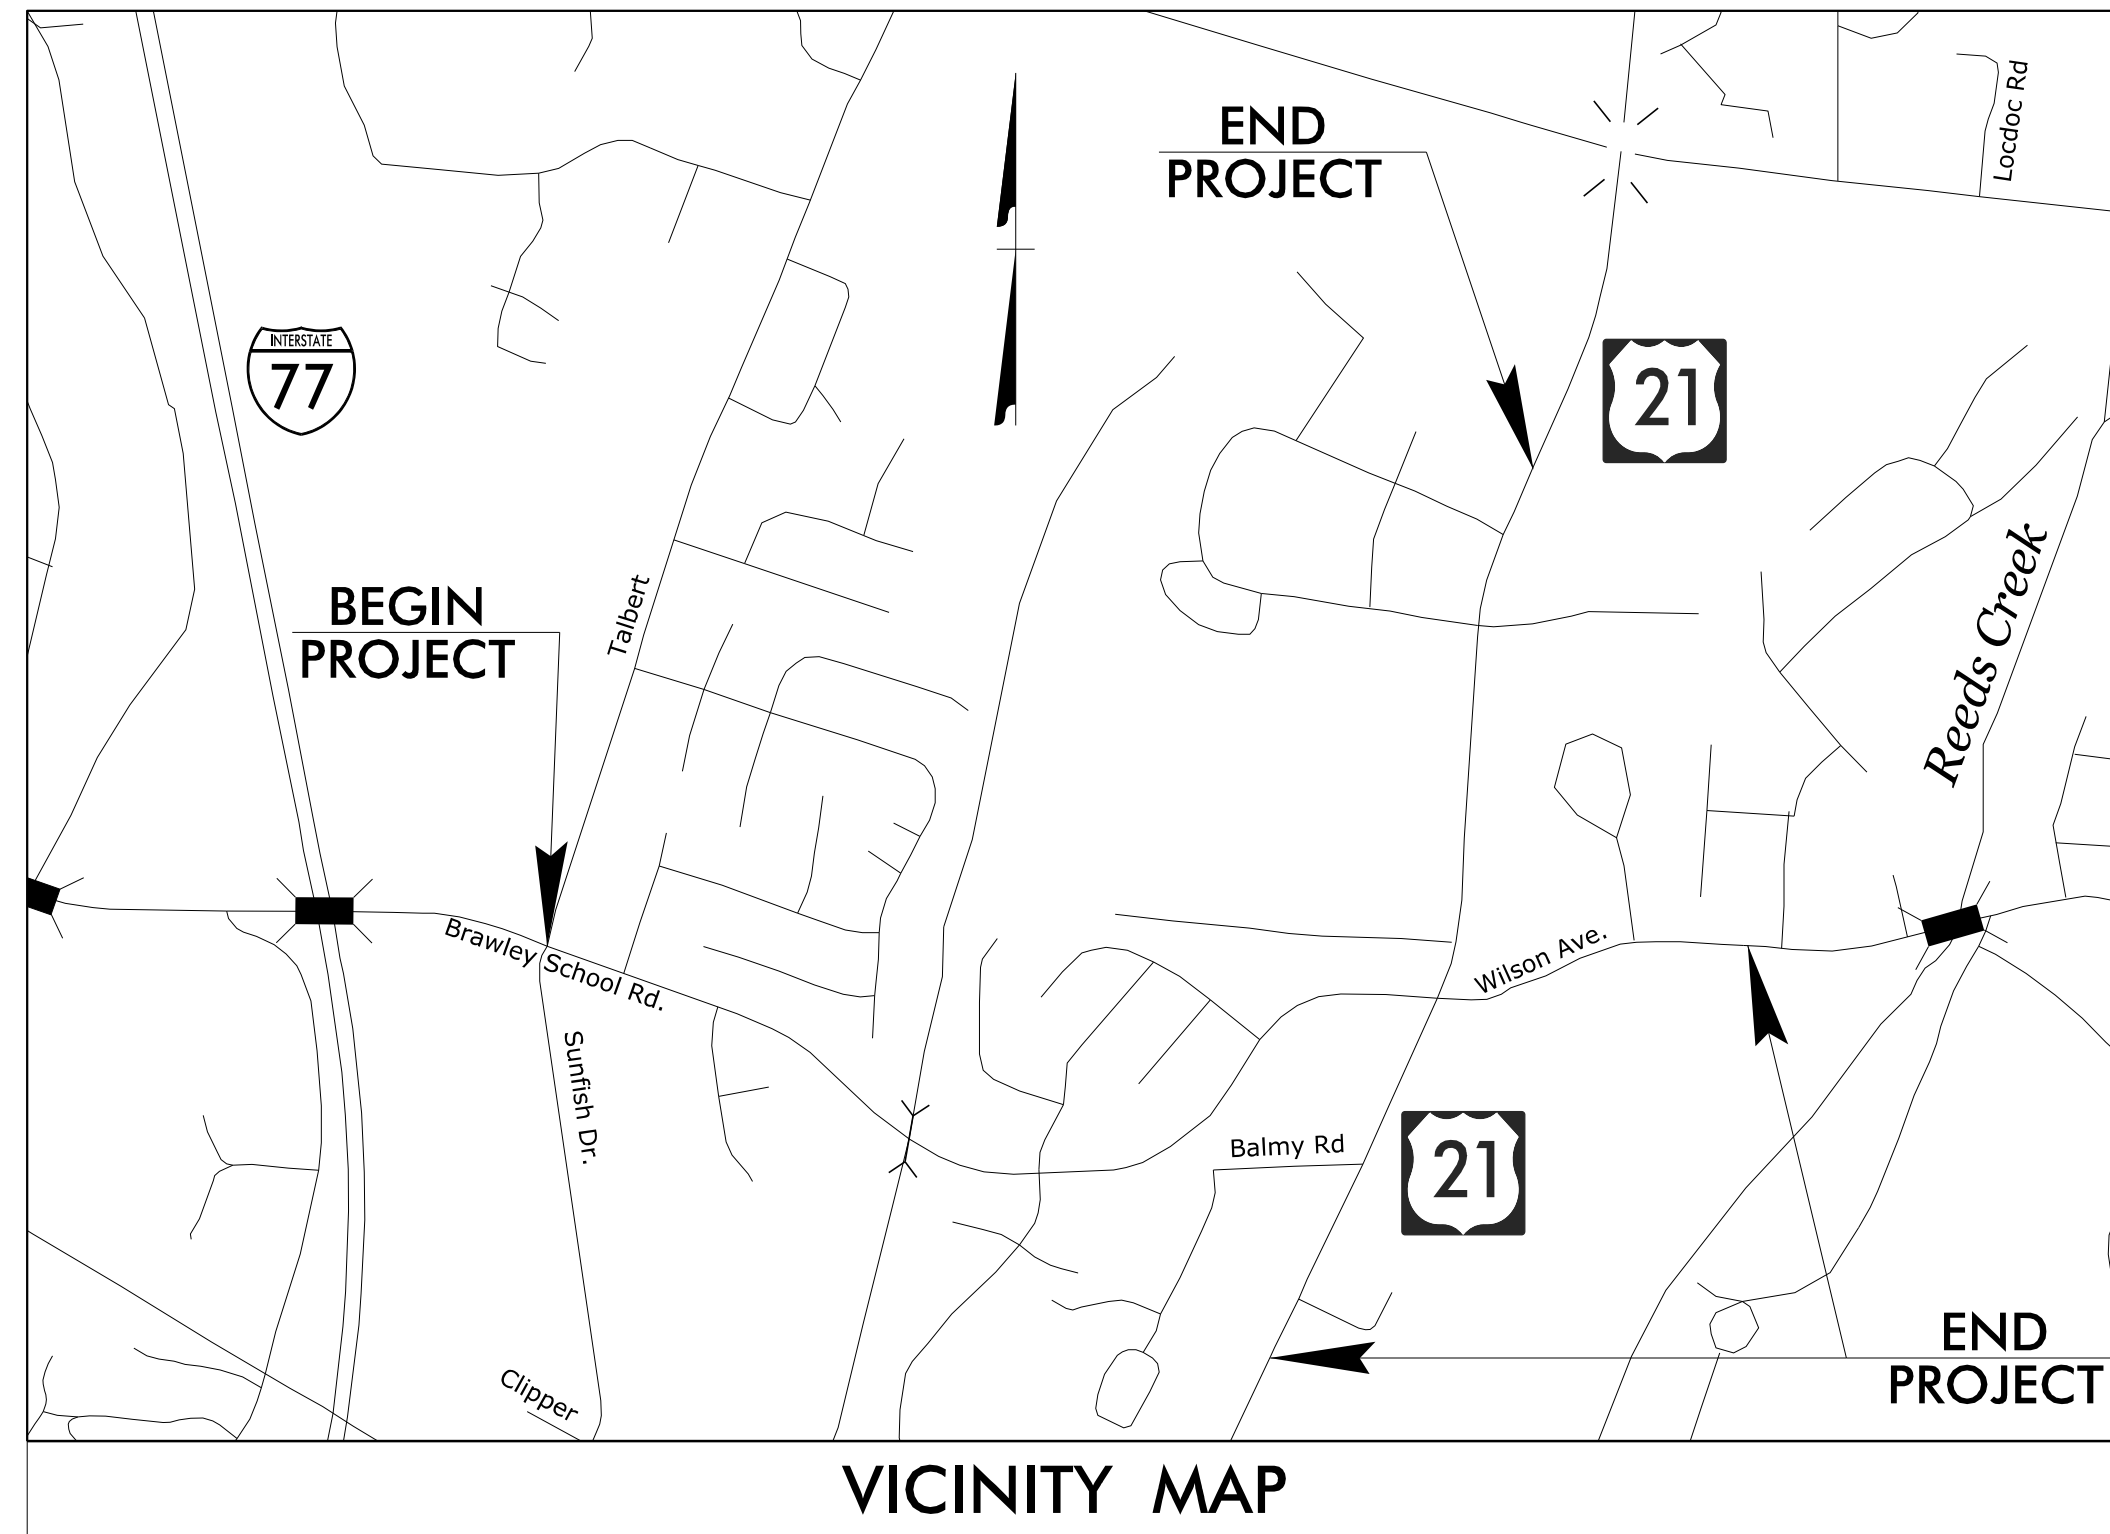


VICINITY MAP

INDEX OF SHEETS


SHEET NO.	TITLE
TMP-1	TITLE SHEET, VICINITY MAP, AND INDEX OF SHEETS
TMP-1A	LIST OF APPLICABLE ROADWAY STANDARD DRAWINGS, AND LEGEND
TMP-1B, 1C	GENERAL NOTES
TMP-2	PORTABLE CONCRETE BARRIER AT TEMPORARY SHORING LOCATIONS
TMP-2A	TEMPORARY SHORING NOTES
TMP-3	TEMPORARY TRAFFIC CONTROL PHASING
TMP-4-11	SR 1100 BRAWLEY SCHOOL ROAD -L- PHASE I STEP 1
TMP-12	SR 1100 BRAWLEY SCHOOL ROAD -L- PHASE I STEP 2,3,4
TMP-12A	-L- WILSON AVENUE DETOUR ROUTE
TMP-13	SR 1100 BRAWLEY SCHOOL ROAD -L- PHASE I STEP 3,4
TMP-14-16	SR 1100 BRAWLEY SCHOOL ROAD -L- PHASE II STEP 2
TMP-17	SR 1100 BRAWLEY SCHOOL ROAD -L- PHASE II STEP 1,2,3
TMP-18	SR 1100 BRAWLEY SCHOOL ROAD -L- PHASE II STEP 5
TMP-19-21	SR 1100 BRAWLEY SCHOOL ROAD -L- PHASE II STEP 2
TMP-22	SR 1100 BRAWLEY SCHOOL ROAD -L- PHASE II STEP 4
TMP-23-29	SR 1100 BRAWLEY SCHOOL ROAD -L- PHASE III STEP 1
TMP-30	SR 1100 BRAWLEY SCHOOL ROAD -L- PHASE III STEP 2

DOCUMENT NOT CONSIDERED FINAL
UNLESS ALL SIGNATURES COMPLETED

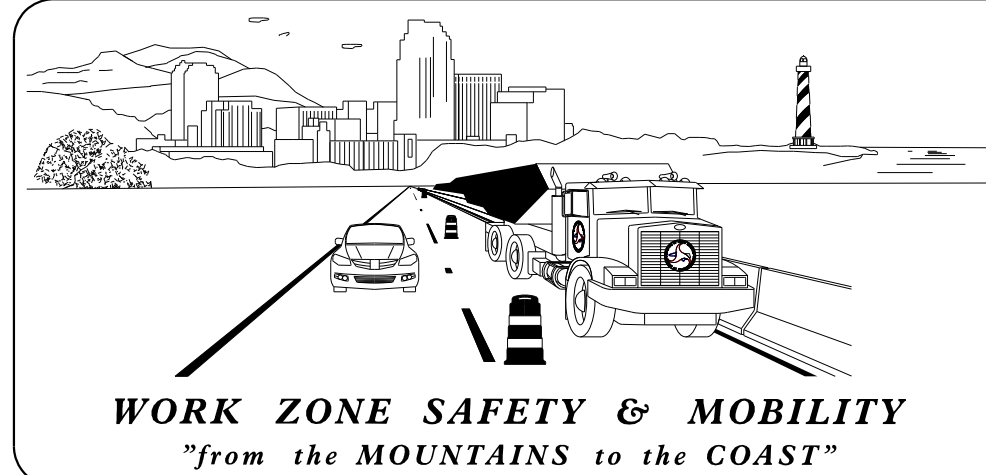

PLANS PREPARED BY:
J. W. WOOLARD, P.E.
SENIOR TRANSPORTATION ENGINEER
ANDREW N. GOOD
TRANSPORTATION DESIGNER

NCDOT DIVISION 12 CONTACTS:
BRYAN SOWELL, P.E.
PROJECT MANAGER

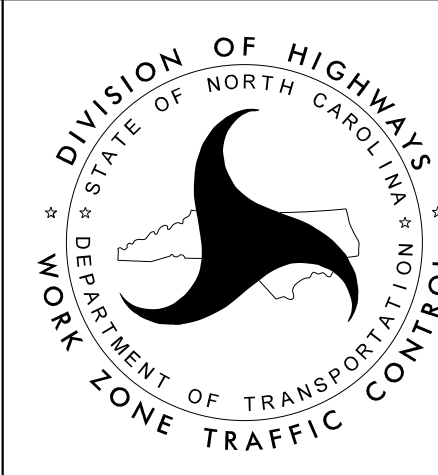

Stantec
Stantec Consulting Services Inc.
801 Jones Franklin Road, Suite 300
Raleigh, NC 27606
Tel. 919.851.6866
Fax. 919.851.7024
www.stantec.com
License No. F-0672

Professional Engineer Seal for J.W. Woolard, No. 19862, State of North Carolina. Includes the date 5/1/2023.

TIP PROJECT: R-3833C

5/1/2023
L:\Traffic\Transportation Management\Plan\TCP\PLAN SHEETS\IR-3833C-TMP_01-TITLE.dgn
angood