



BUILD UNDER LANE CLOSURES
WITH COORDINATION OF DIVISION
AND FIRE STATION

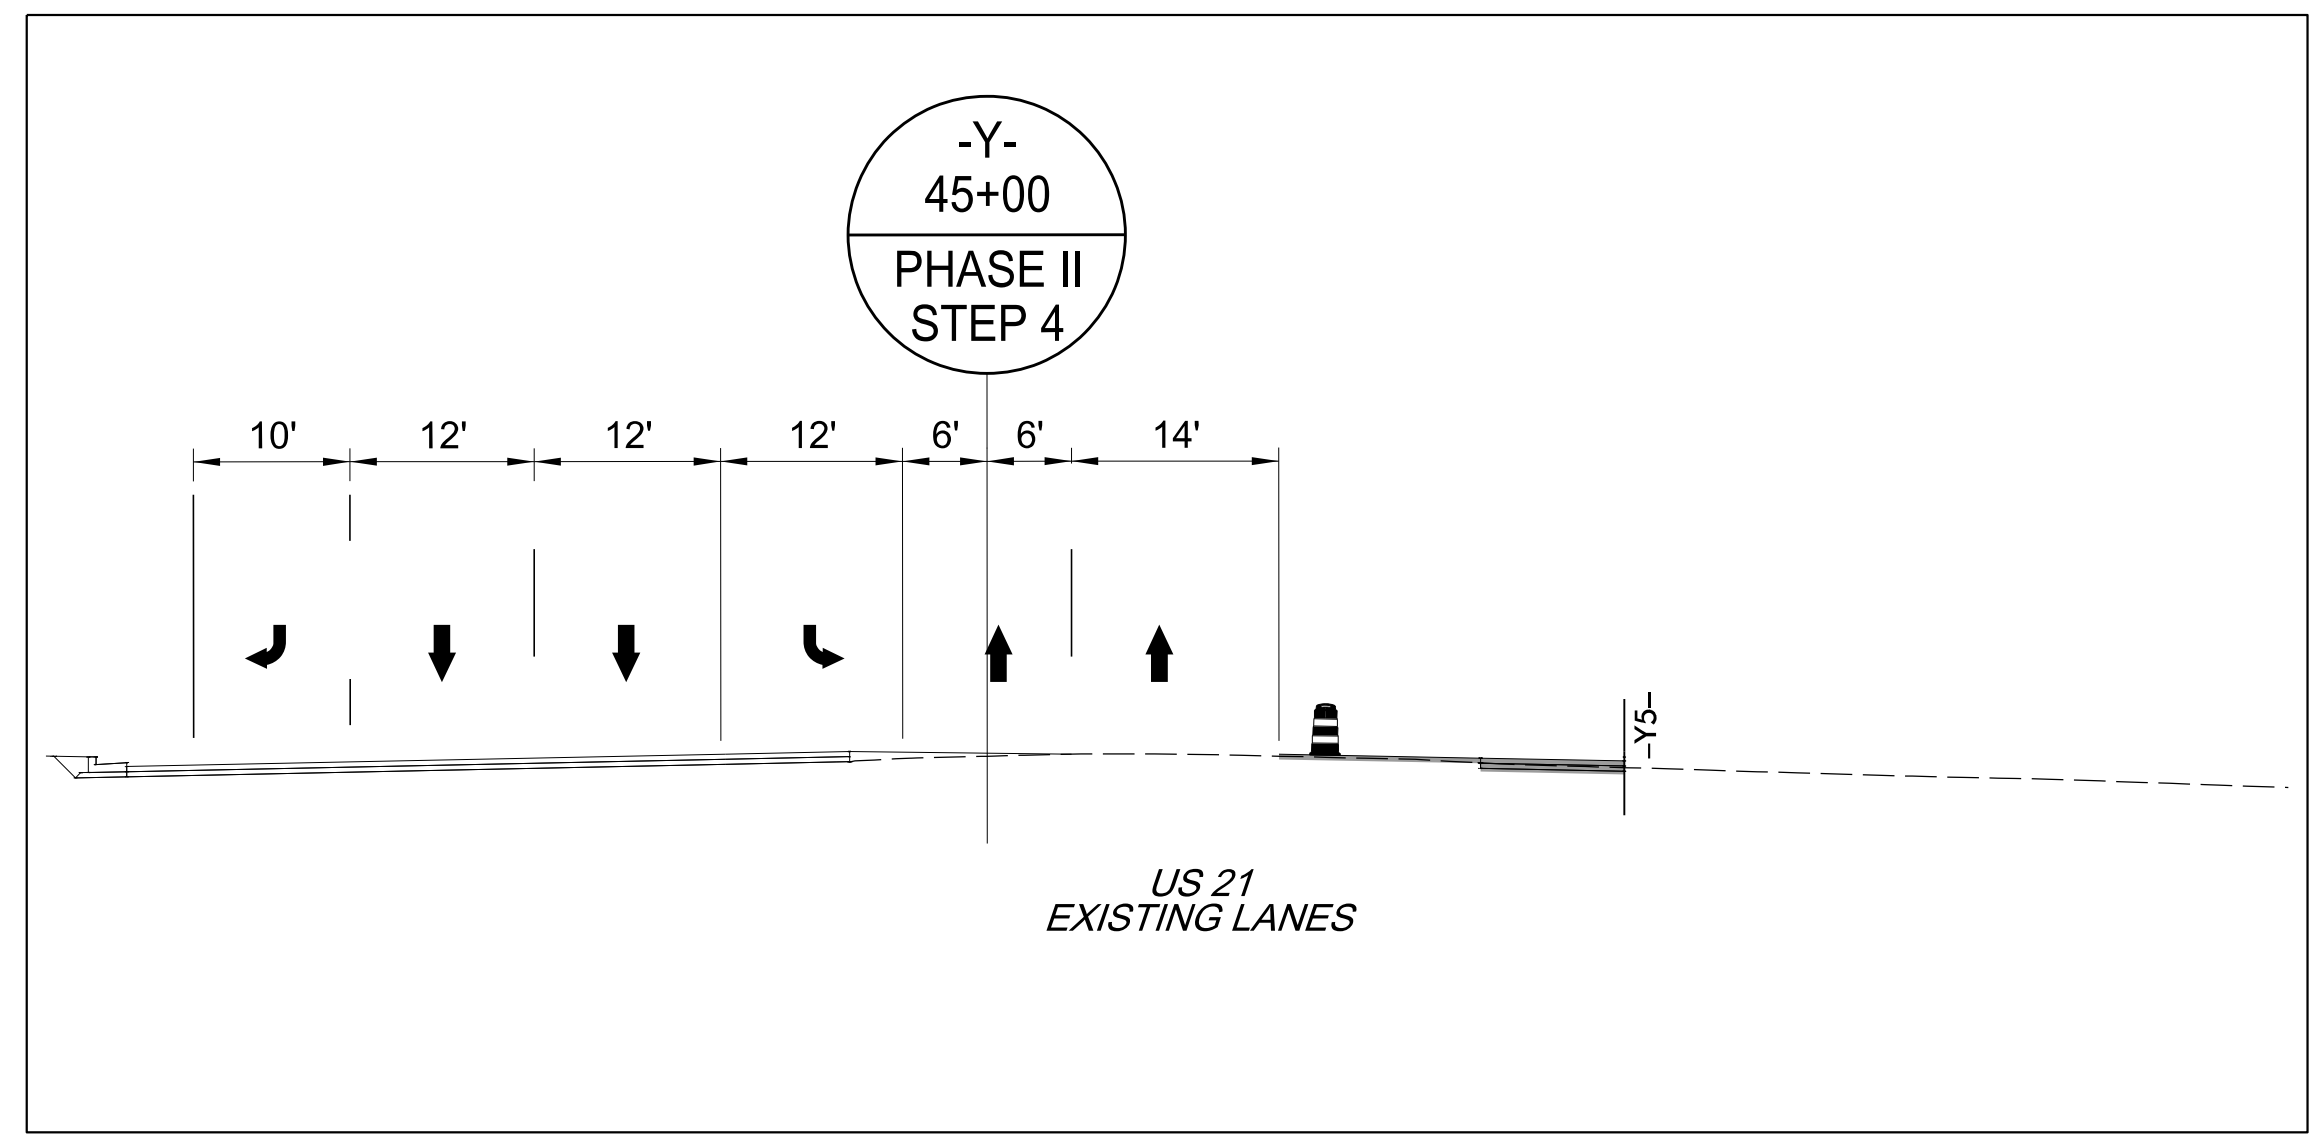

Stantec
 Stantec Consulting Services Inc.
 801 Jones Franklin Road
 Suite 300
 Raleigh, NC 27606
 Tel. 919.851.6866
 Fax. 919.851.7024
 www.stantec.com
 License No. F-0672

5/1/2023
**DOCUMENT NOT CONSIDERED FINAL
 UNLESS ALL SIGNATURES COMPLETED**

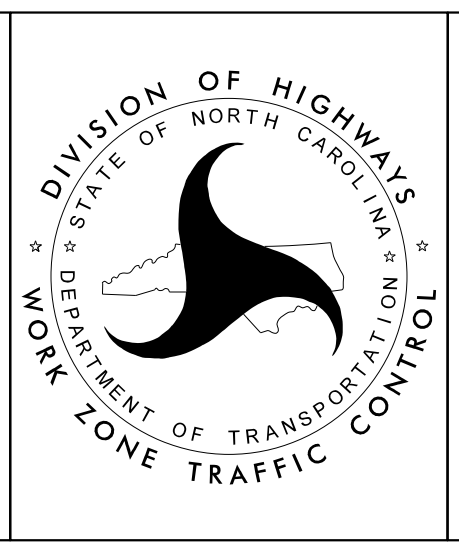

**L- BRAWLEY SCHOOL RD
 PHASE II
 STEP 4**

5/1/2023
 UsTrafficTransportation Management Plan\TCP\PLAN SHEETS\R-3833C-TMP_22_PHASE 2_STEP 2.dgn
 angood