
DocuSign Envelope ID: 85B0091F-B4BB-4F53-ADBA-A97C3CAA68B3

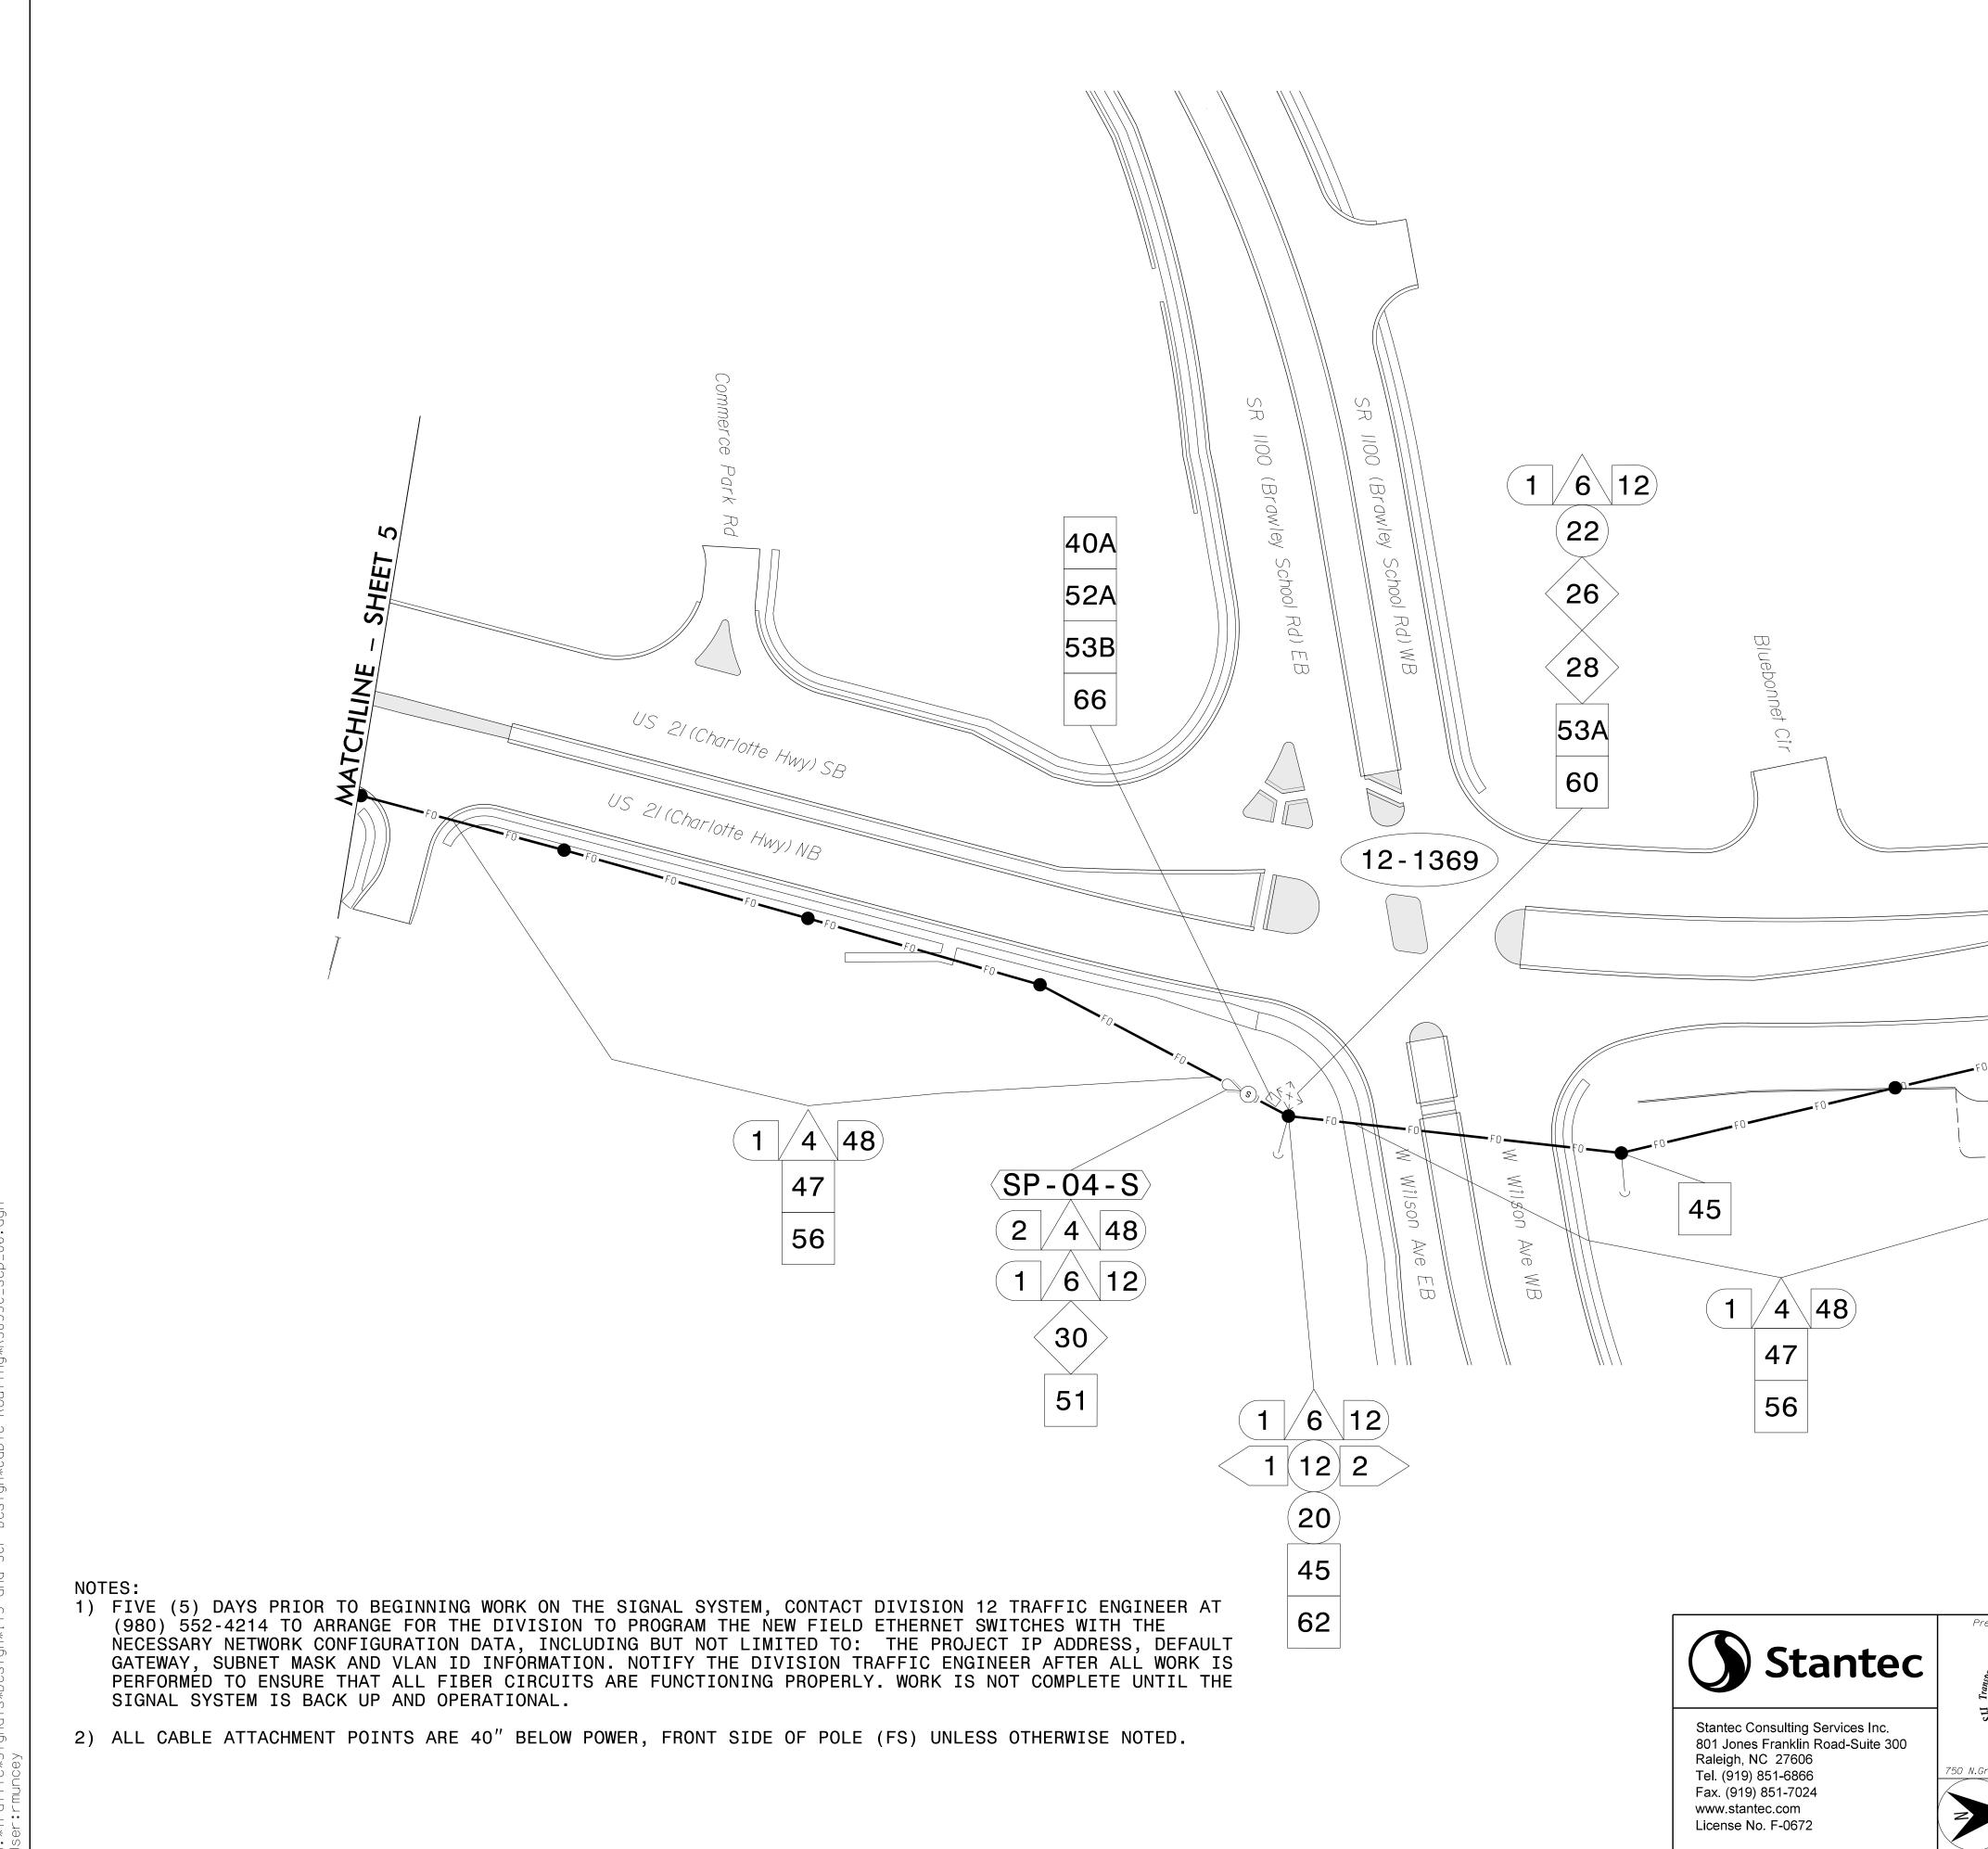

1:41:18 PM U:*Traffic*Signals*Design*ITS and SCP Design*Cable Routing*R3833C_scp_(User:rmuncev

					PROJI	ECT REFERENCE NO.	SHEET NO.
		51					
				MAT			
				Ĭ			
				HLINE			
				I			
				SH			
		FD FB	ED	ET			
	FO			7			
FO							
(
					[DOCUMENT NOT CO	NSIDERED
						FINAL UNLESS SIGNATURES COM	S ALL
Preparec	the offices of:	SR 1100 (Brawle	v Schoo	l Road) /	SEAL	
Contraction of the second second	OF NUMER OF CARDINAL OF CARDIN	US 21 (Char	rlotte ⊦	lwy)	- , ,	SEAL 045933	
DEPARTUL ITS	stim notice	Cable Rou				SEAL 045933	
લ 🕷 ડાંજી	TRANSPORTS	Division 12 Catawba and 2 PLAN DATE: May 2022	REVIEWED BY:	Moores E D Harr	is	CO45933	
	eld Pkwy,Garner,NC 27529 SCALE	PREPARED BY: R J Costello REVISIONS	REVIEWED BY:	L Overr) Date		14,11
	0 100	 				96363FE9949¢4D&E	
	1″=100′					CADD Filename:	