


6/23/16



PROJ. REFERENCE NO.
R-3833C

SHEET NO.
X-35

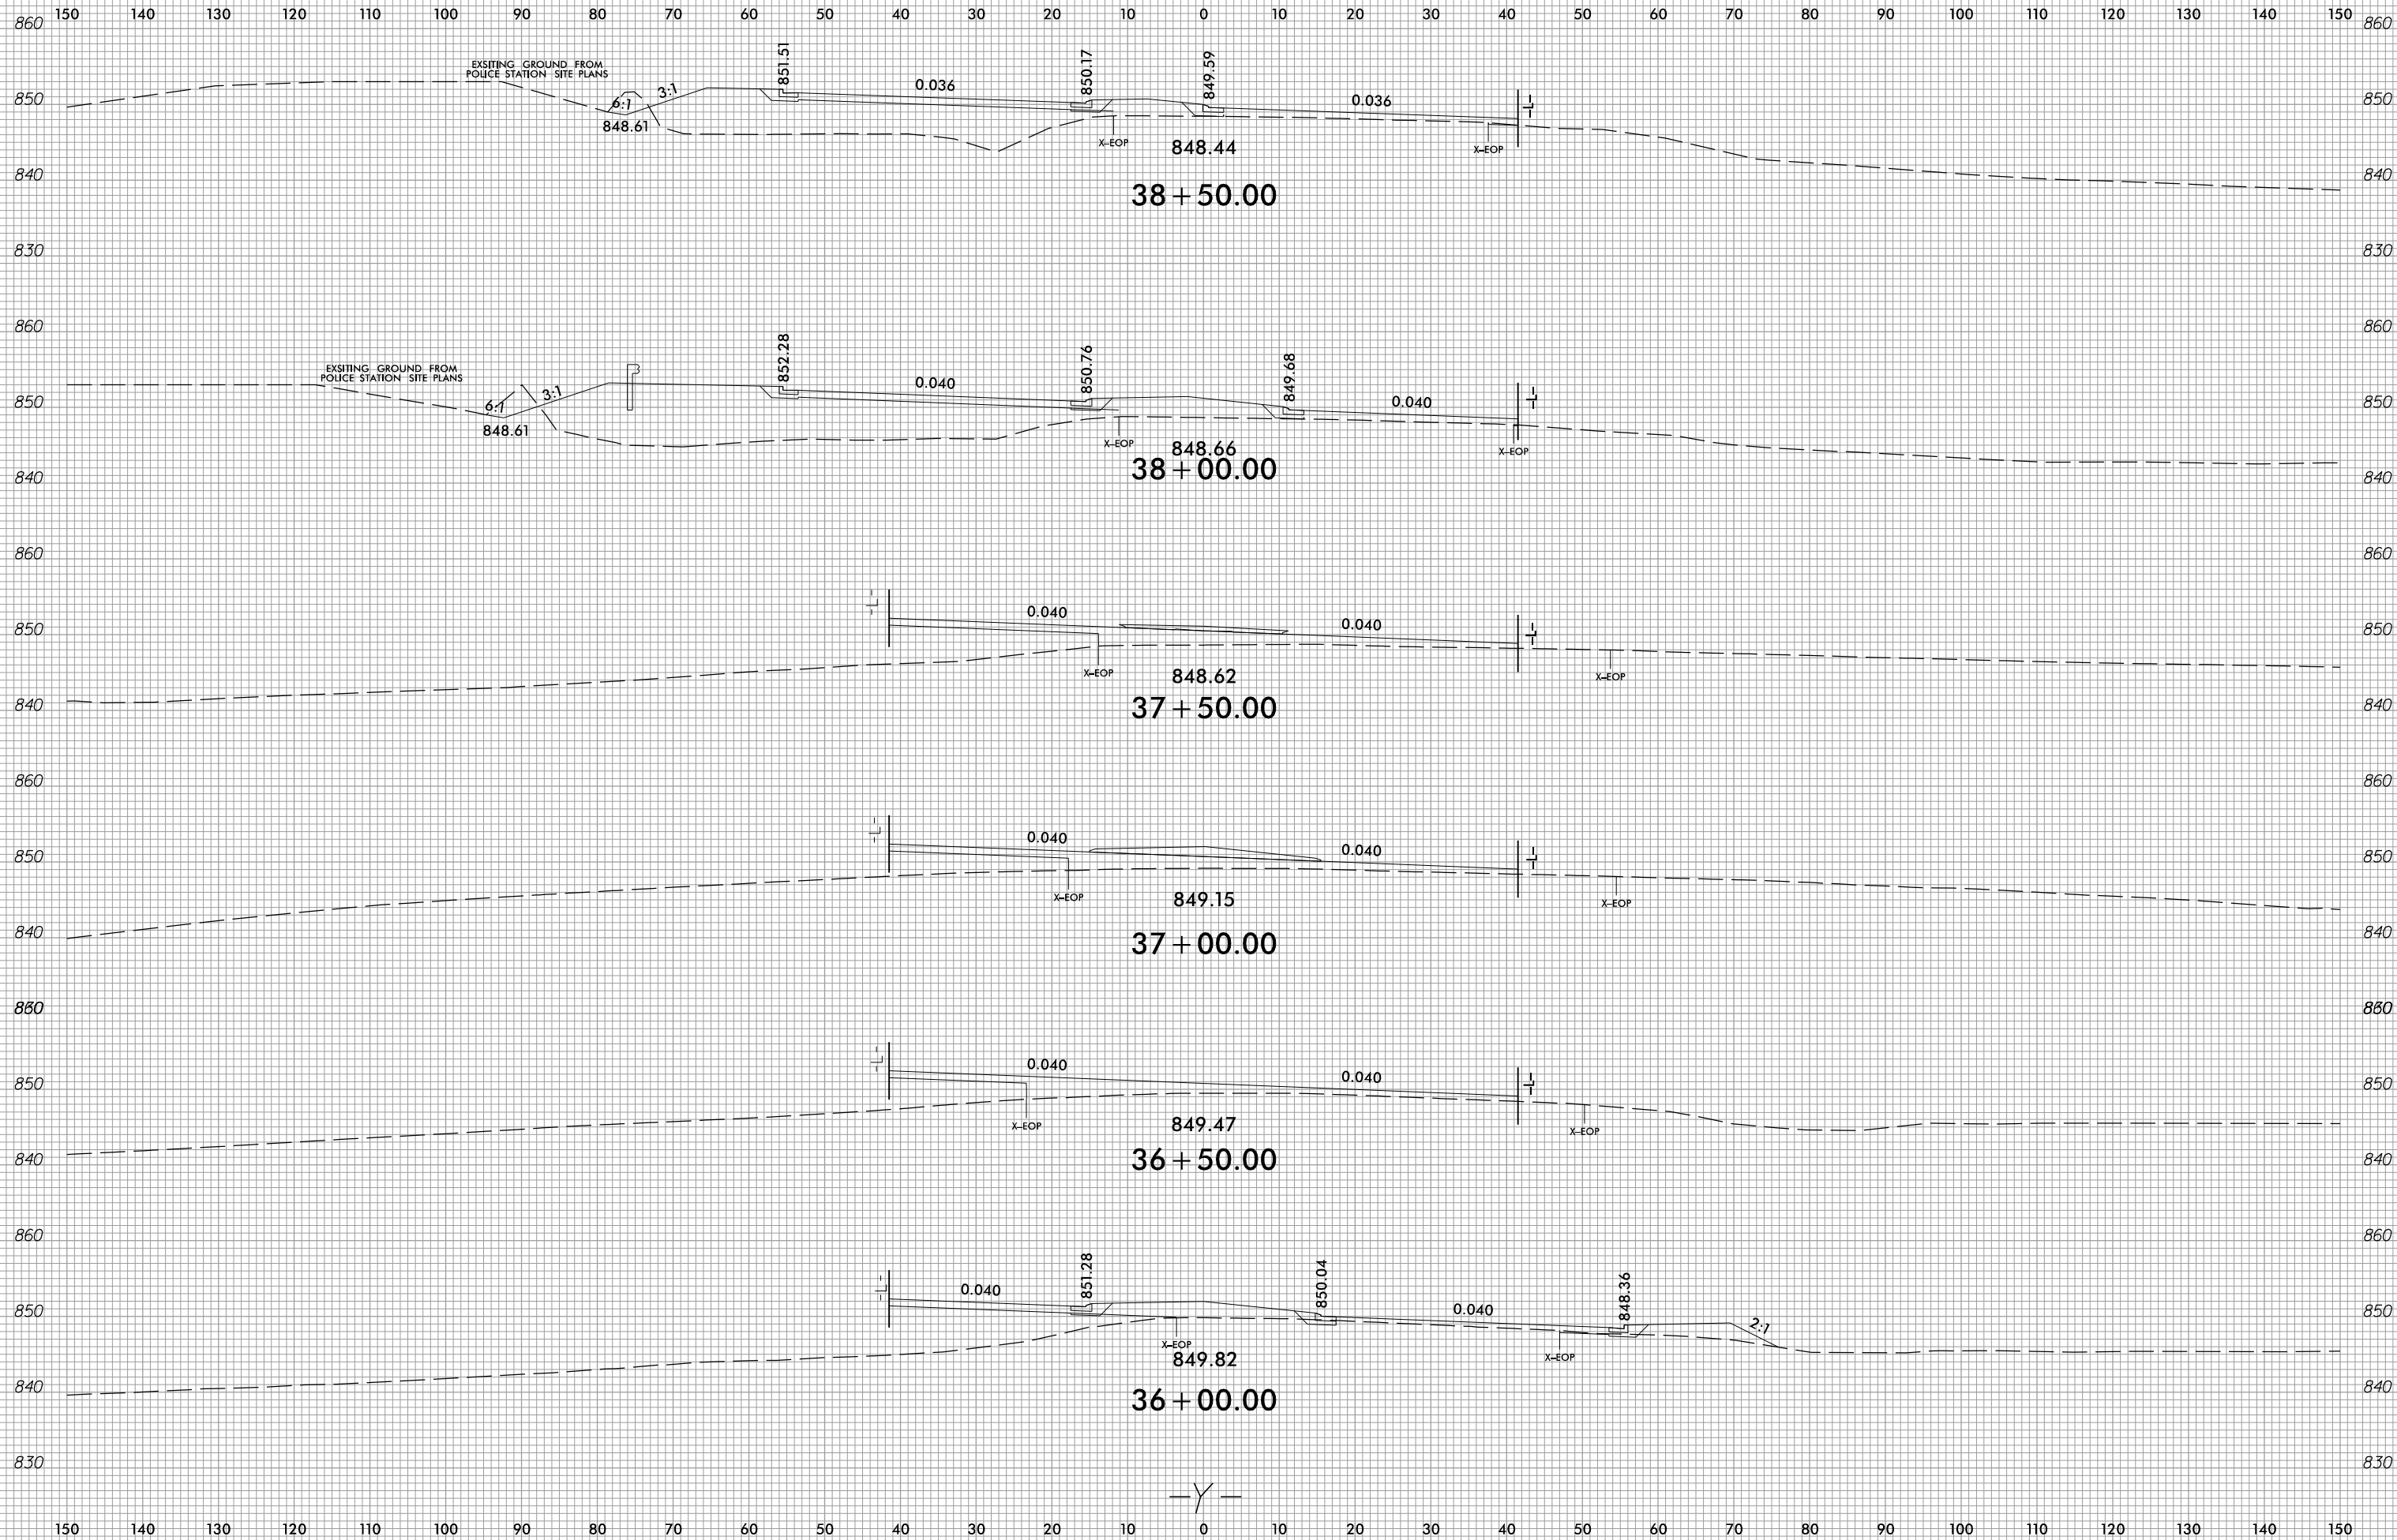

3/3/2023
C:\Roadway\CorridorModeling\R3833C_rdy.Y.XPL.dgn
J.Sarvis