


6/23/16



PROJ. REFERENCE NO.	SHEET NO.
R-3833C	X-43

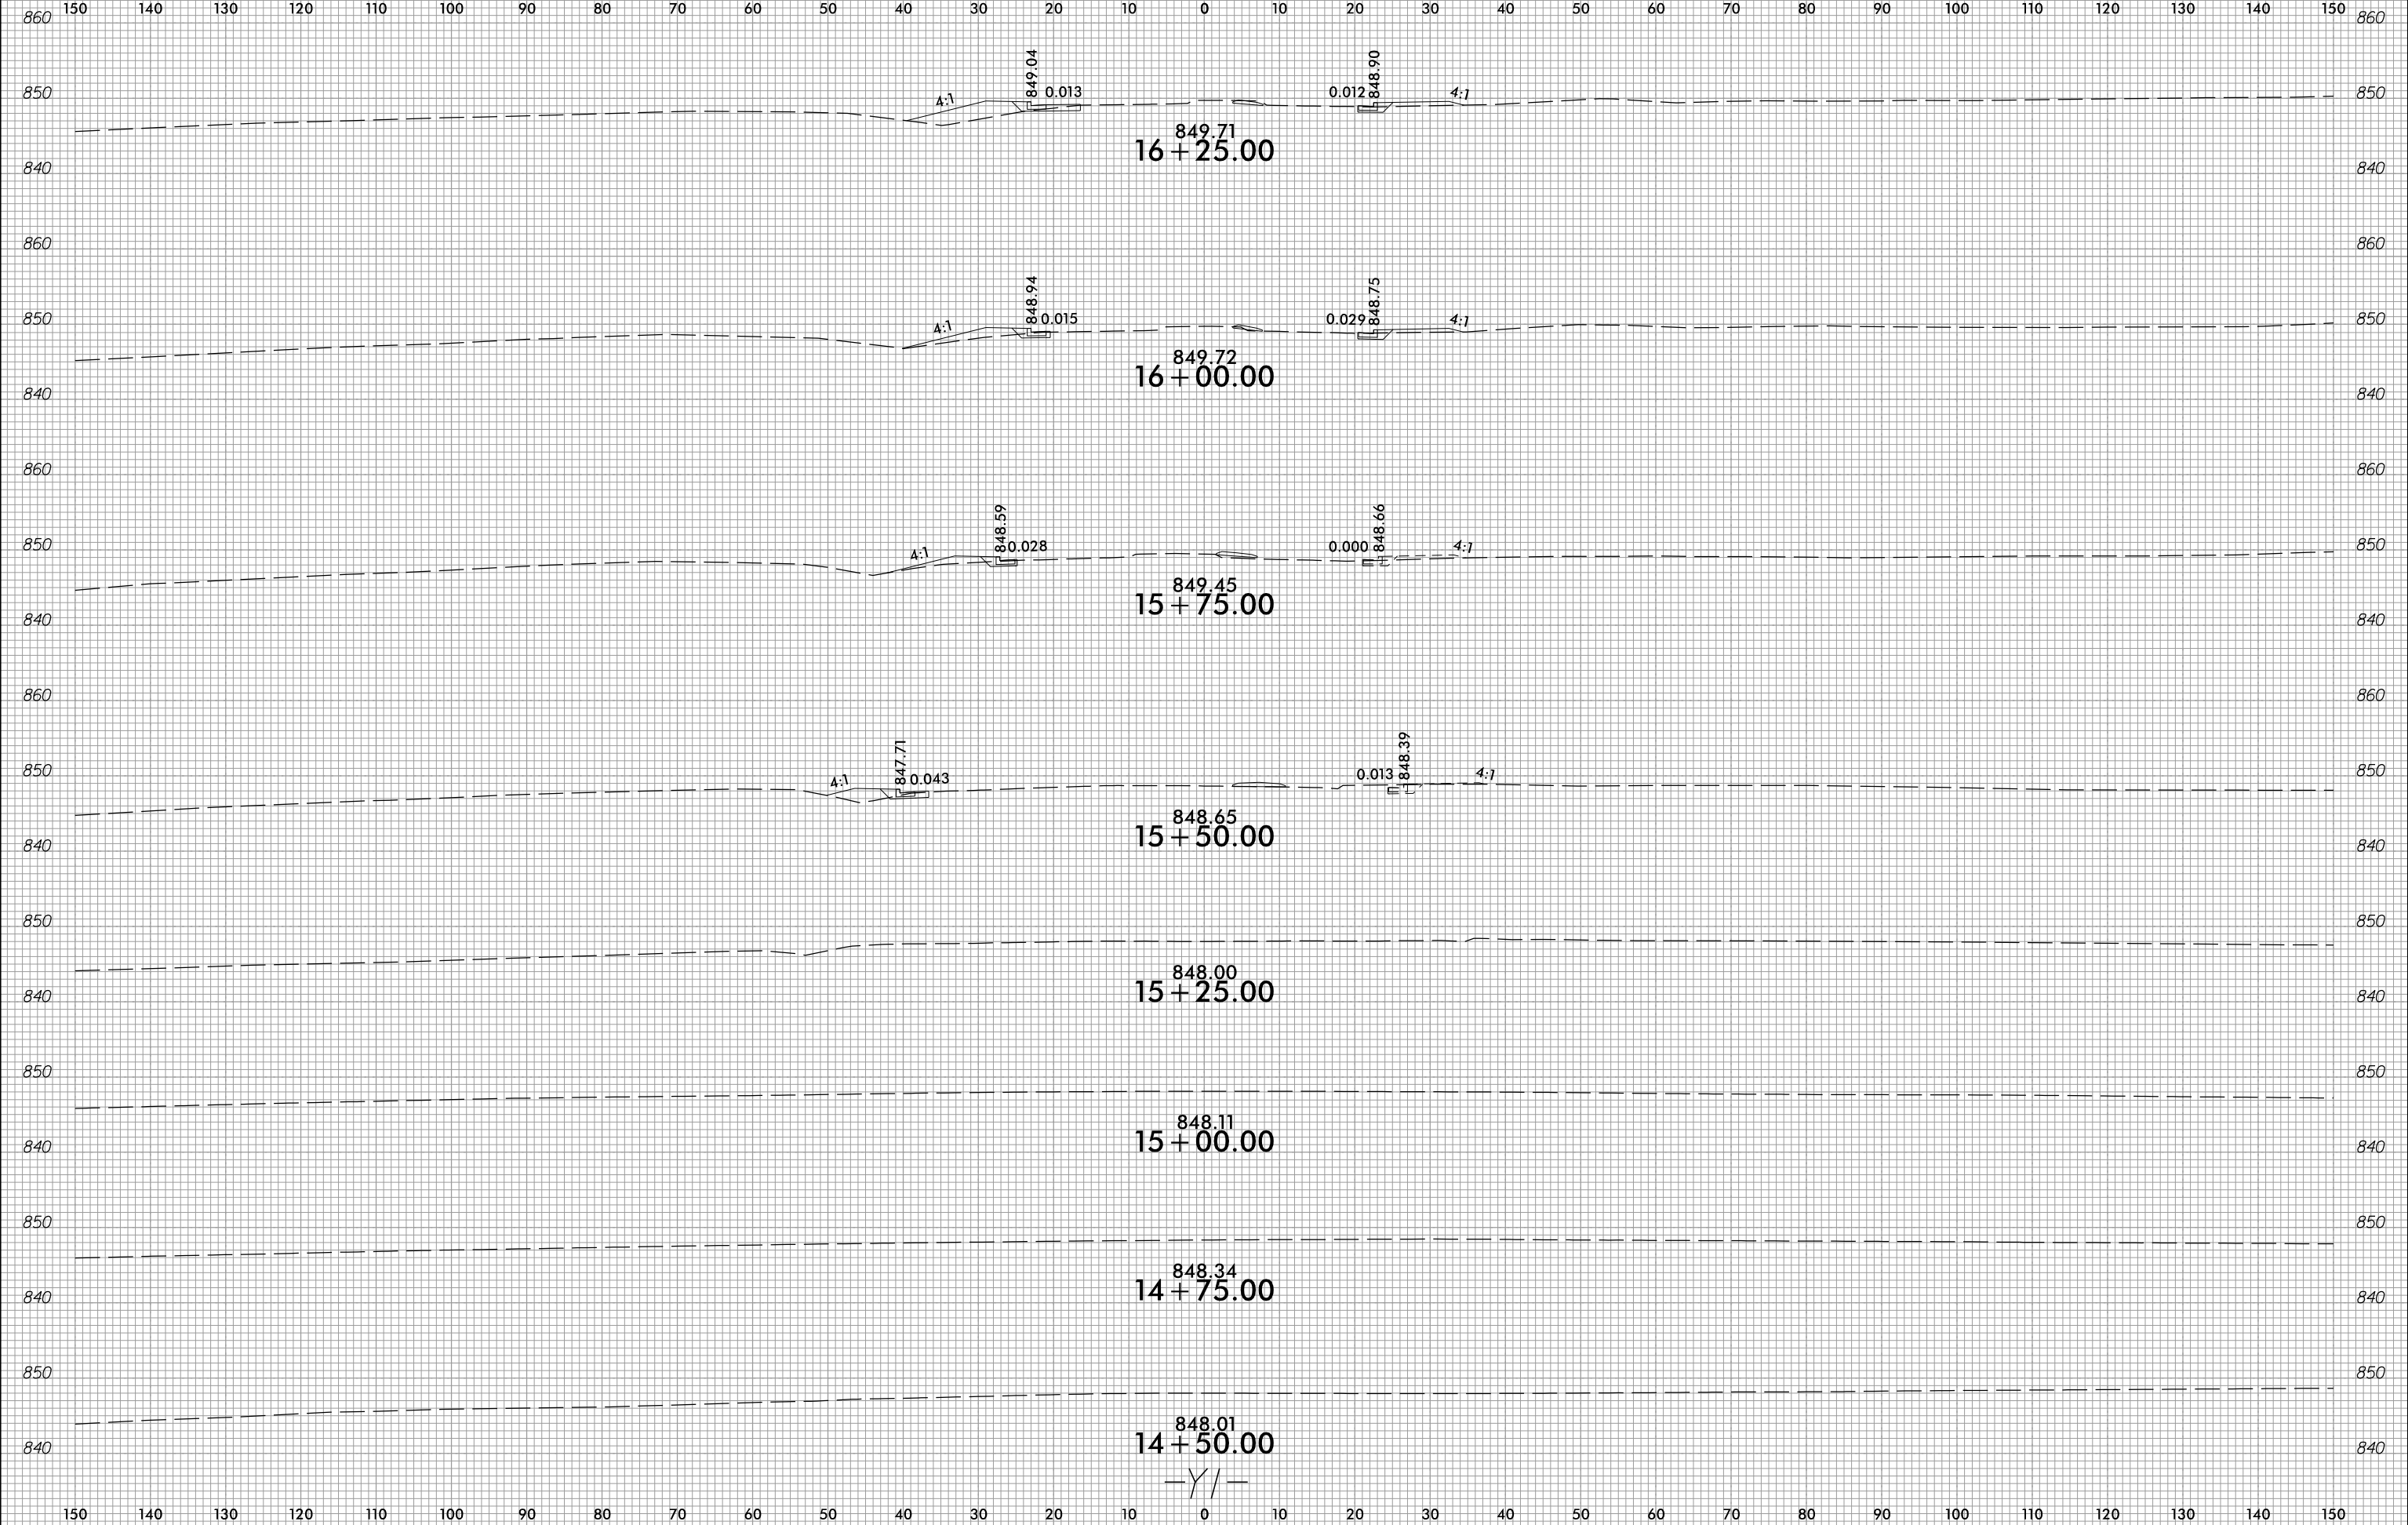

3/31/2023
D:\Roadway\CorridorModeling\Minor Y and Drives\R3833C-rdy_Y1_XPL.dgn
J. Sarvis