


6/23/16



PROJ. REFERENCE NO.	SHEET NO.
R-3833C	X-56

150 140 130 120 110 100 90 80 70 60 50 40 30 20 10 0 10 20 30 40 50 60 70 80 90 100 110 120 130 140 150

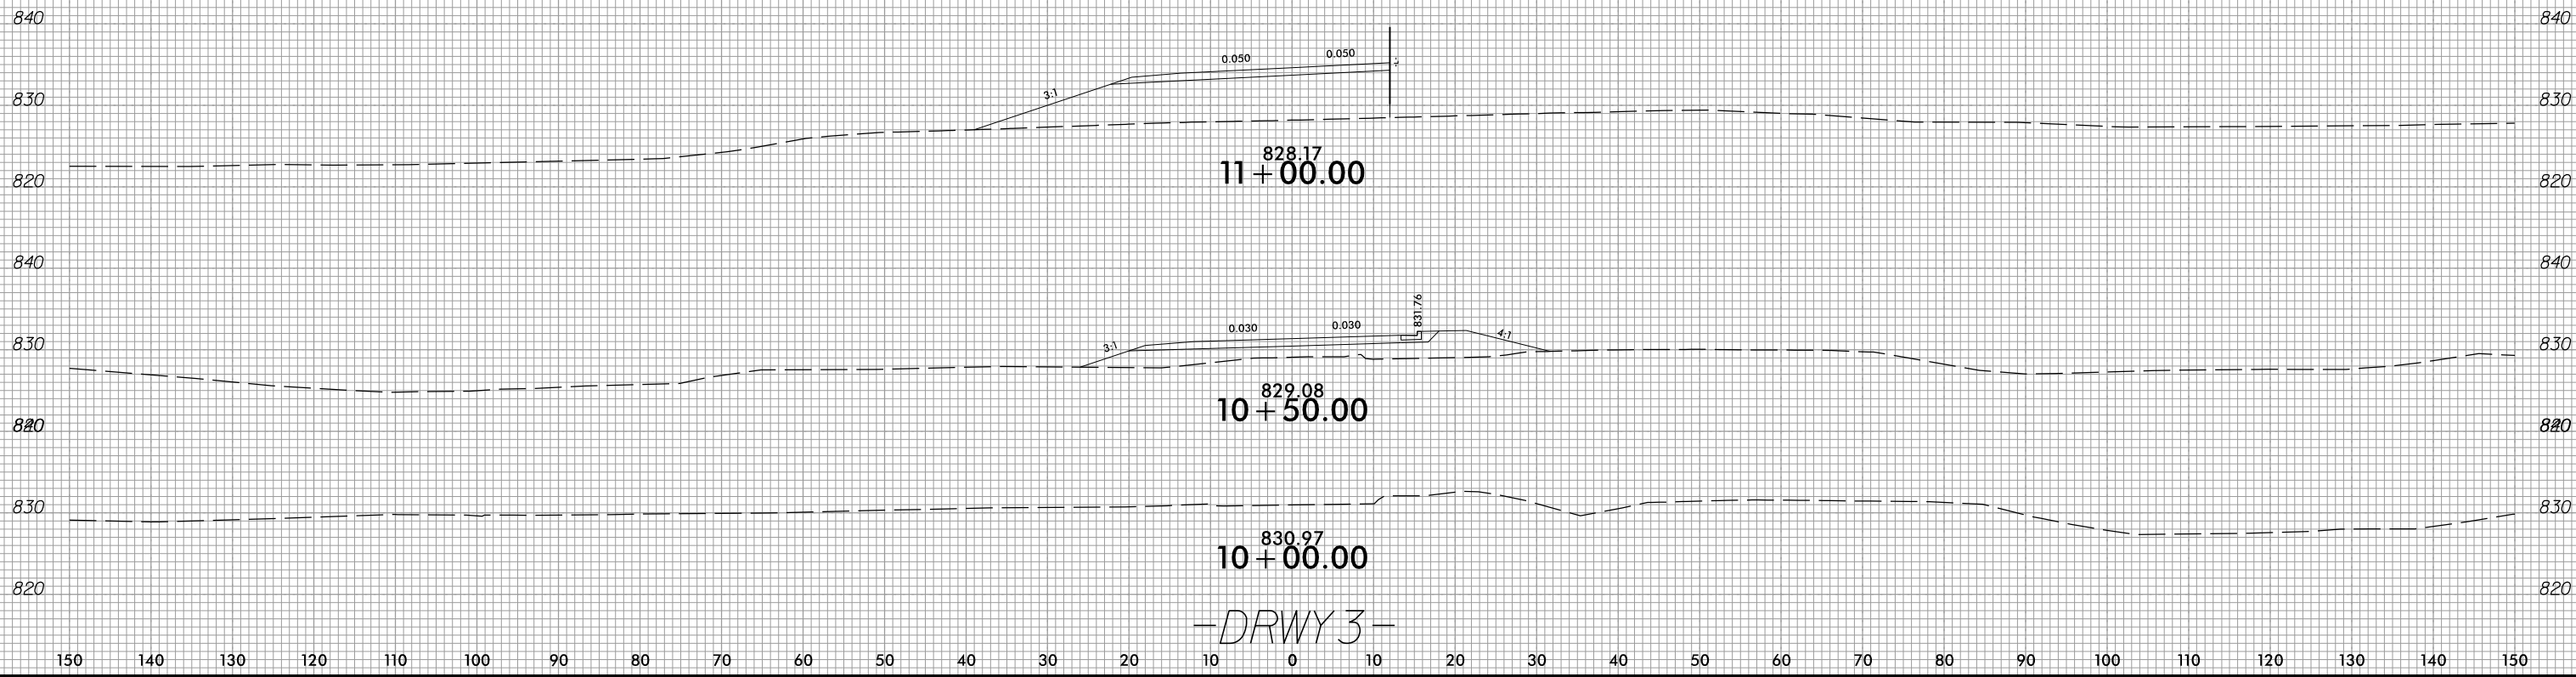

3/3/2023
 J:\Roadway\CorridorModeling\Minor Y and Drives\R3833C-rdy_DRWY3_XPL.dgn
 J.Sarvis