



5/14/2023 4:12:01 PM jgeille

U:\Structures\Culvert\Drawings\38333C_SMLL_CU_013.dgn

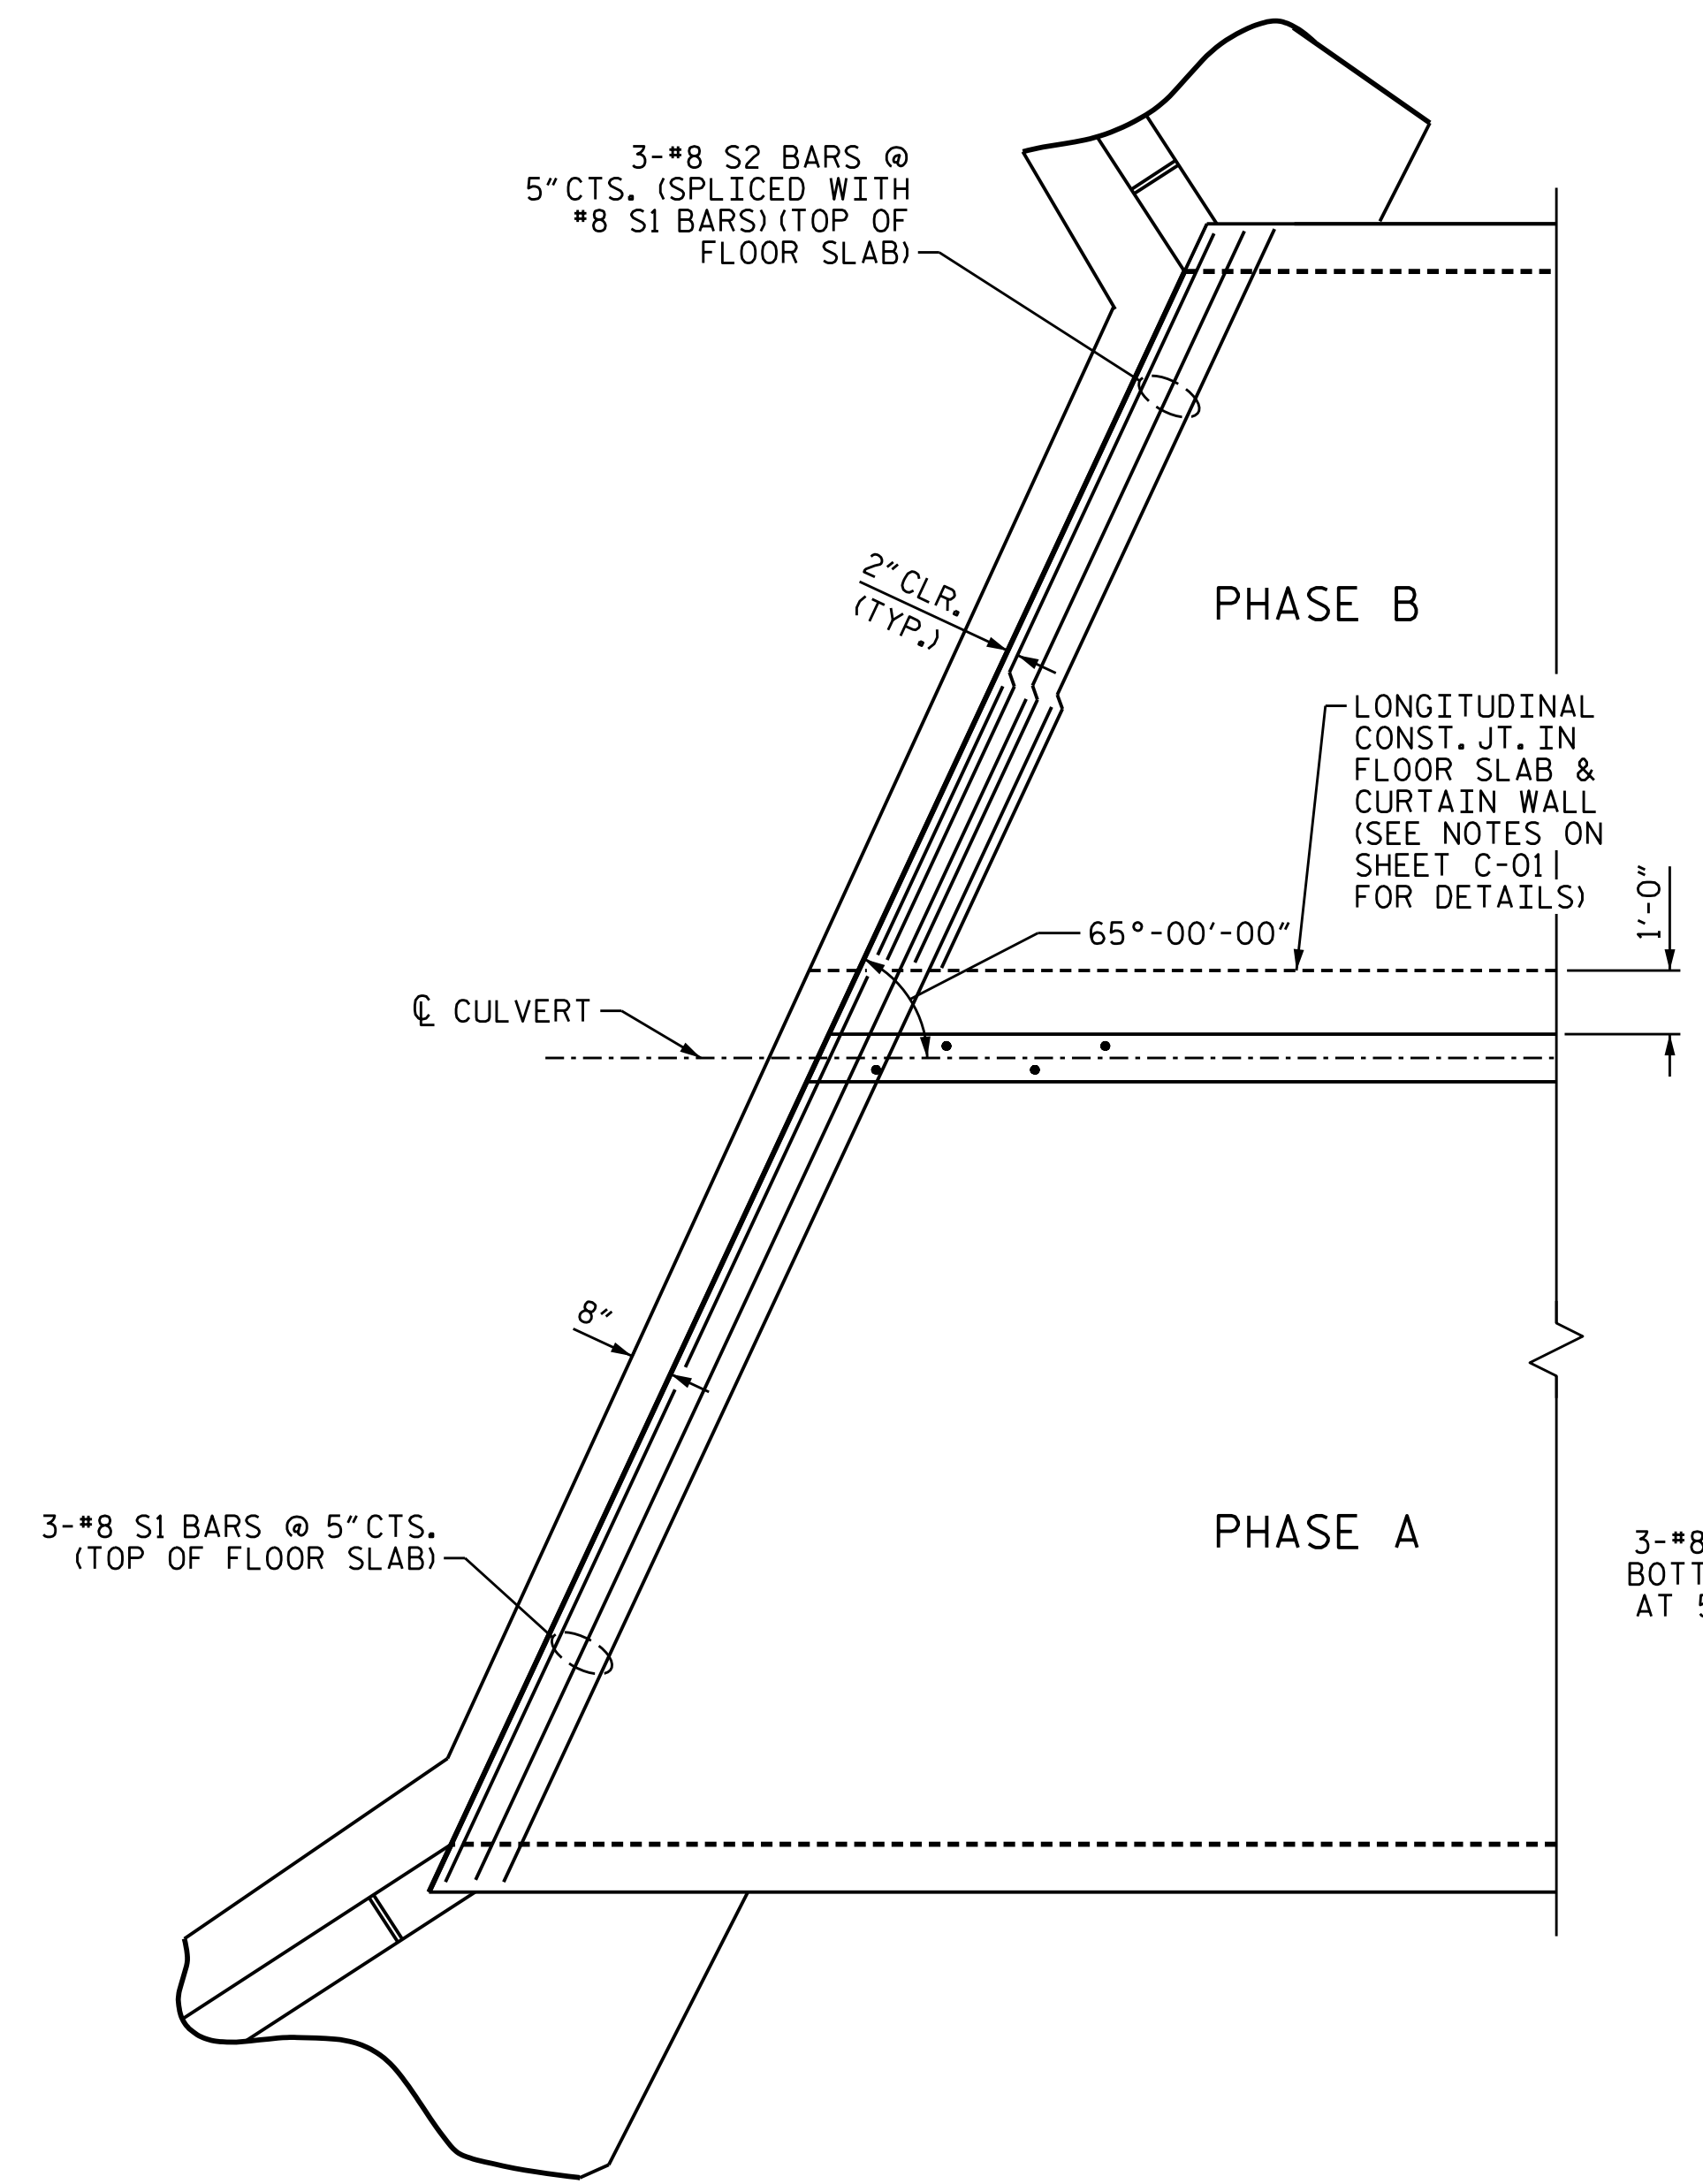

DETAIL C
 STAGE I (PHASES A & B) SHOWN,
 STAGE II (PHASES C & D) SIMILAR

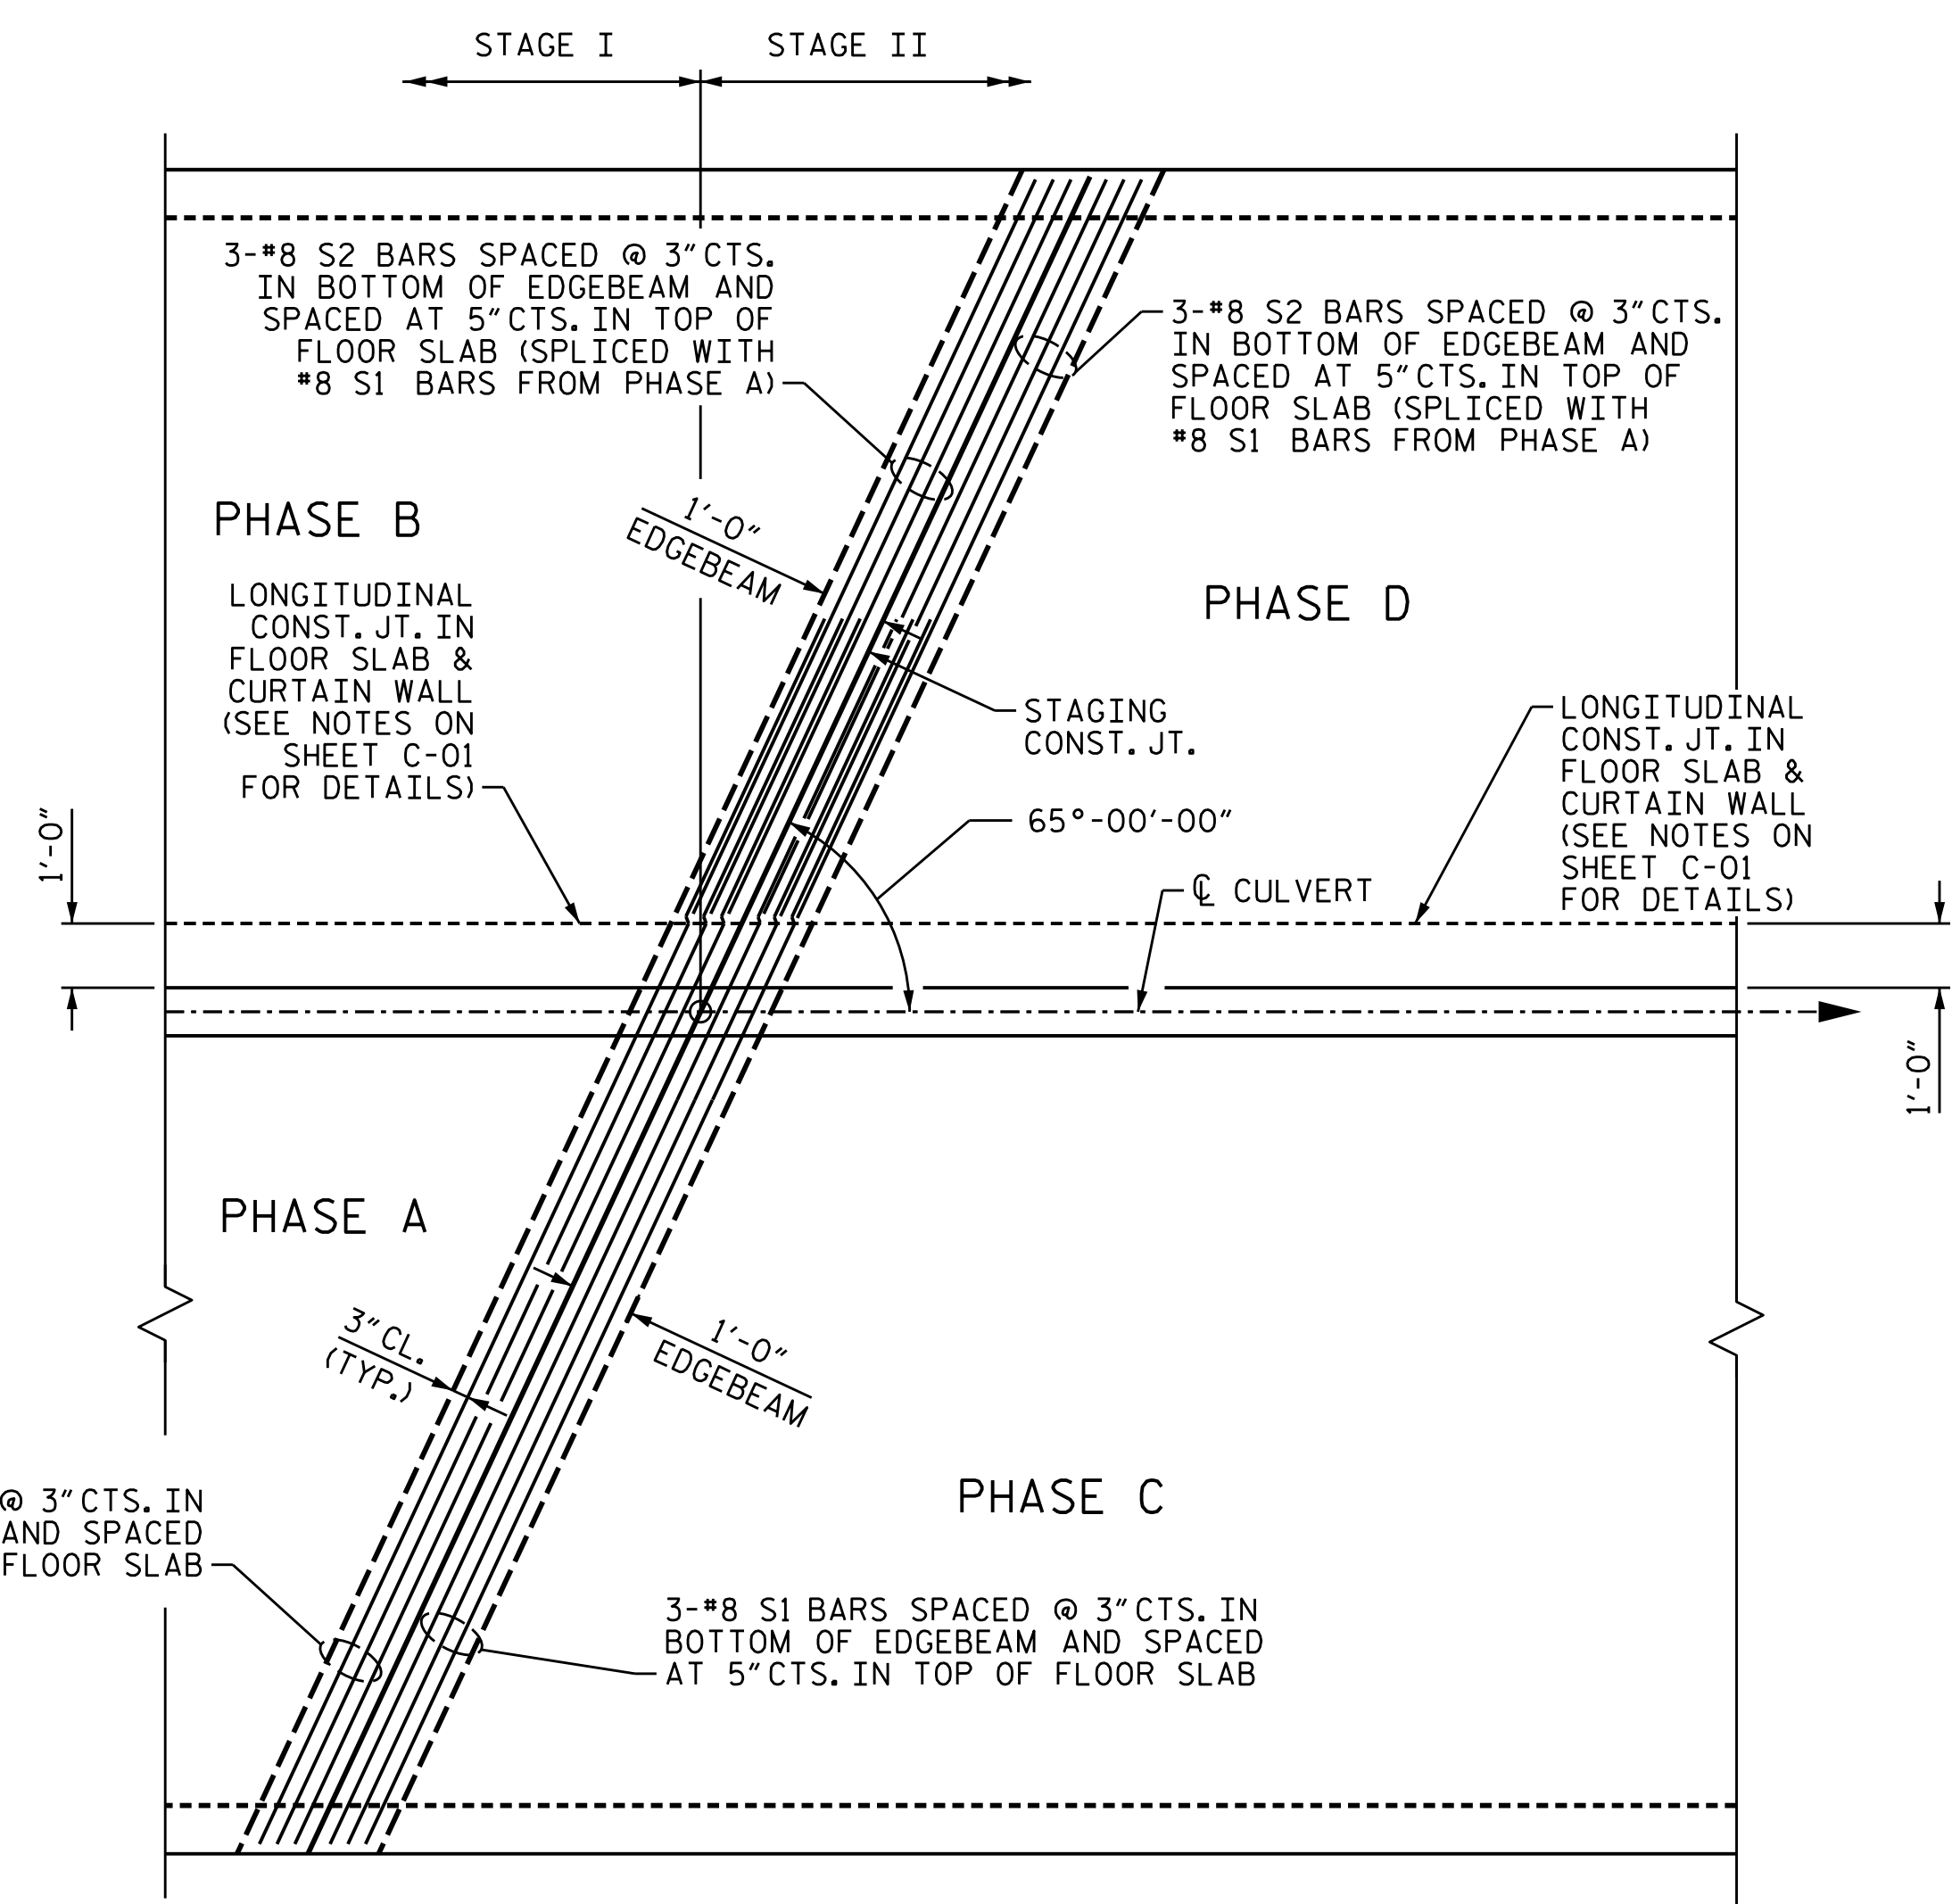

DETAIL D

PROJECT NO. R-3833C
IREDELL COUNTY
 STATION: 36+00.33 -L-

DRAWN BY : J. B. GETLE DATE : 08/01/19
 CHECKED BY : M. B. ISENHOUR DATE : 02/06/20
 DESIGN ENGINEER OF RECORD: M. B. ISENHOUR DATE : 05/04/23

Stantec
 Stantec Consulting Services Inc.
 801 Jones Franklin Road
 Suite 300
 Raleigh, NC 27606
 Tel. (919) 851-6866
 Fax. (919) 851-7024
 www.stantec.com
 License No. F-0672

Professional Seal
 NORTH CAROLINA
 PROFESSIONAL SEAL
 49756
 ENGINEER
 M. B. ISENHOUR
 5/14/2023

DOCUMENT NOT CONSIDERED FINAL UNLESS ALL SIGNATURES COMPLETED

STATE OF NORTH CAROLINA
 DEPARTMENT OF TRANSPORTATION
 RALEIGH

DOUBLE 12 FT. X 9 FT. CONCRETE BOX CULVERT
65°00'00" SKEW

REVISIONS						SHEET NO.
NO.	BY:	DATE:	NO.	BY:	DATE:	C-13
1			3			TOTAL SHEETS
2			4			16