
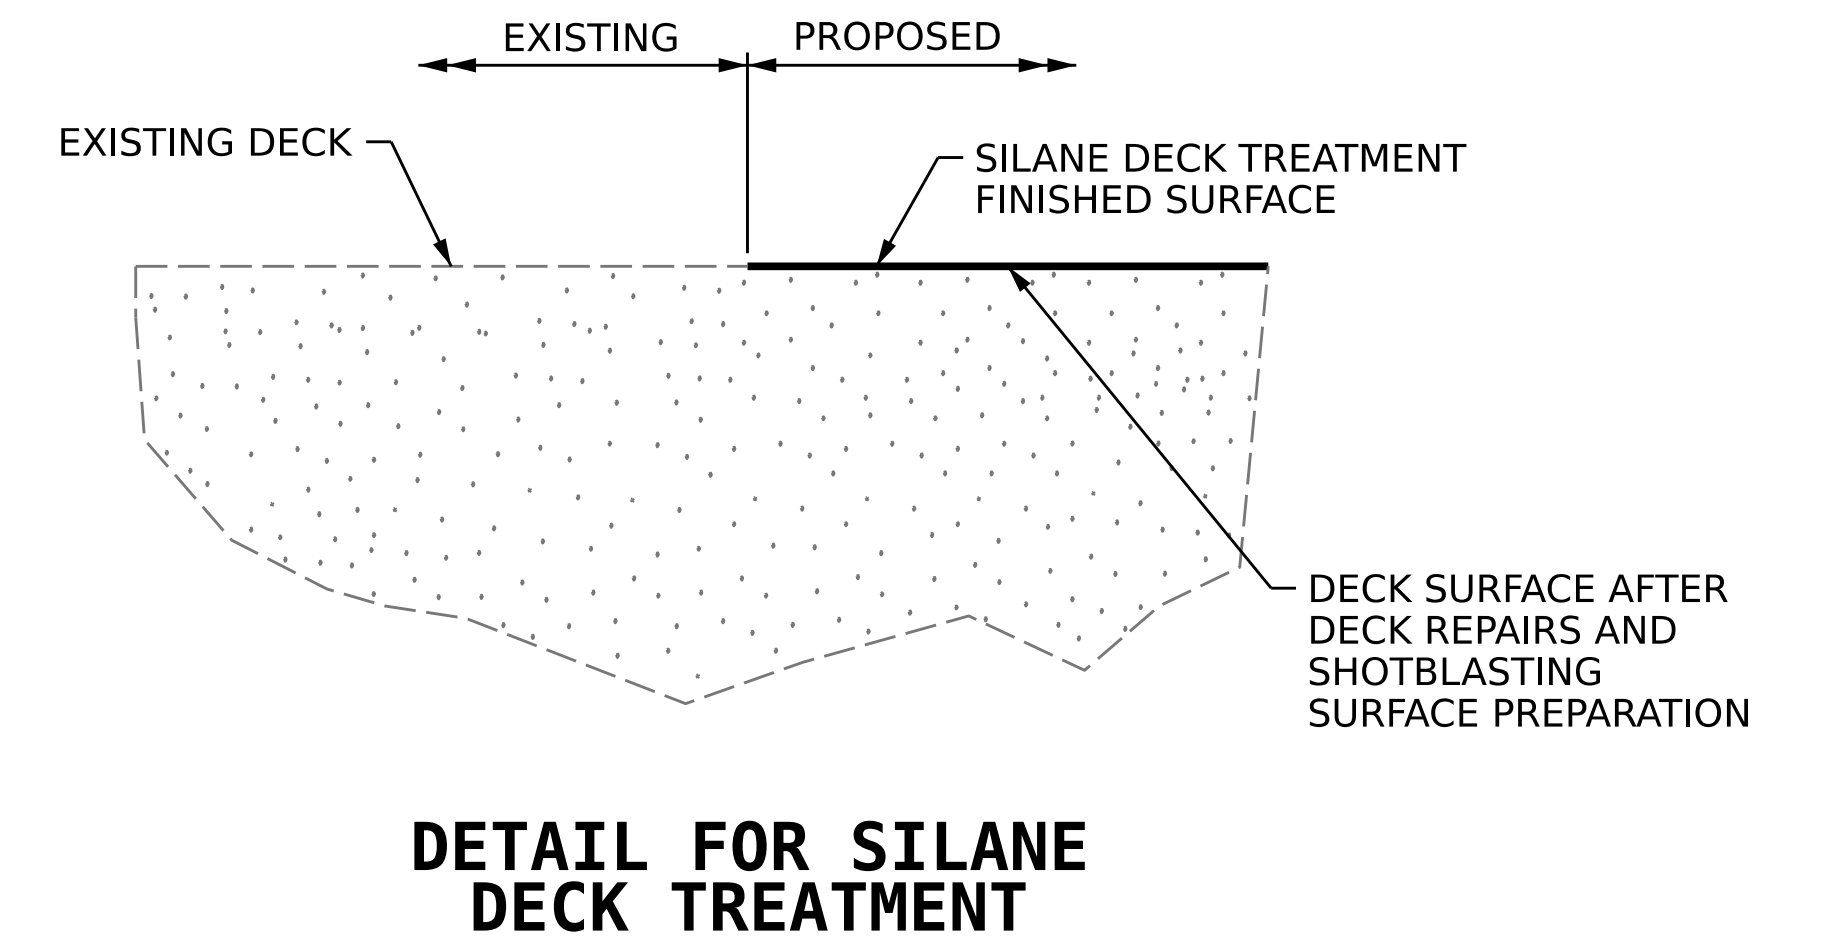
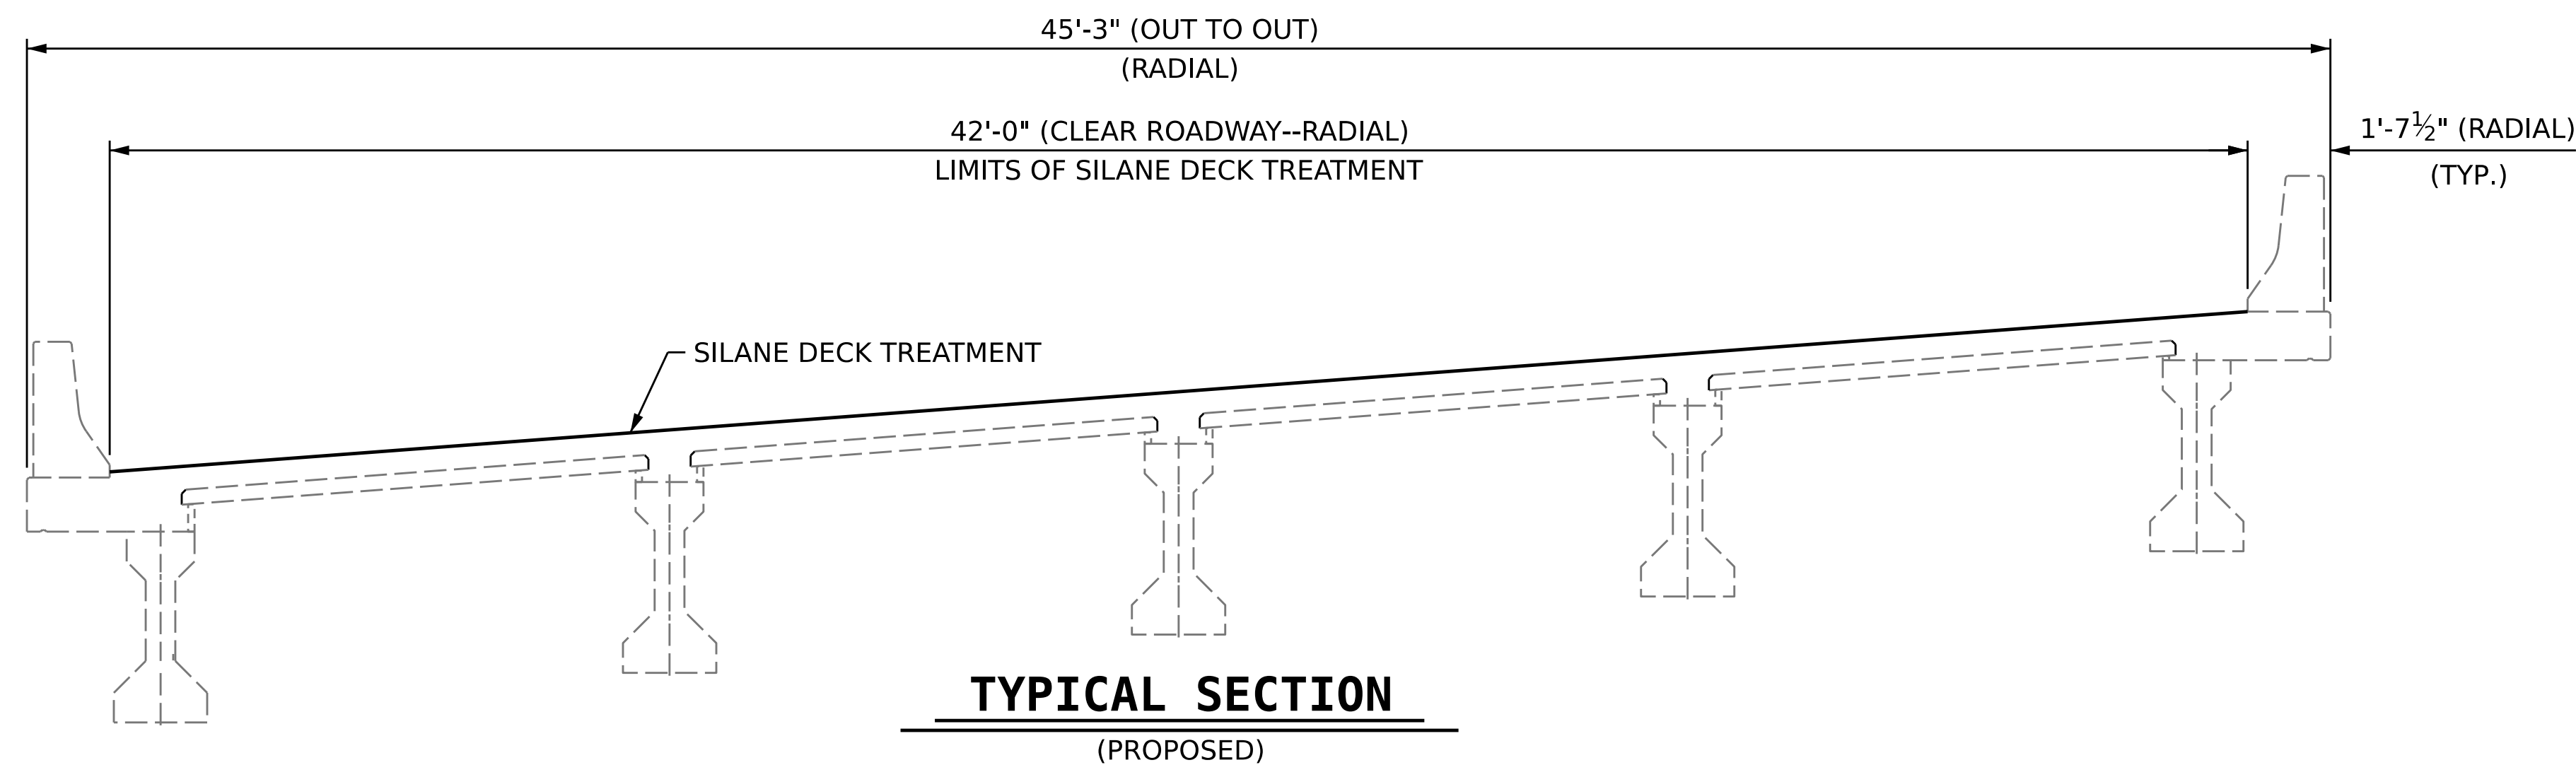
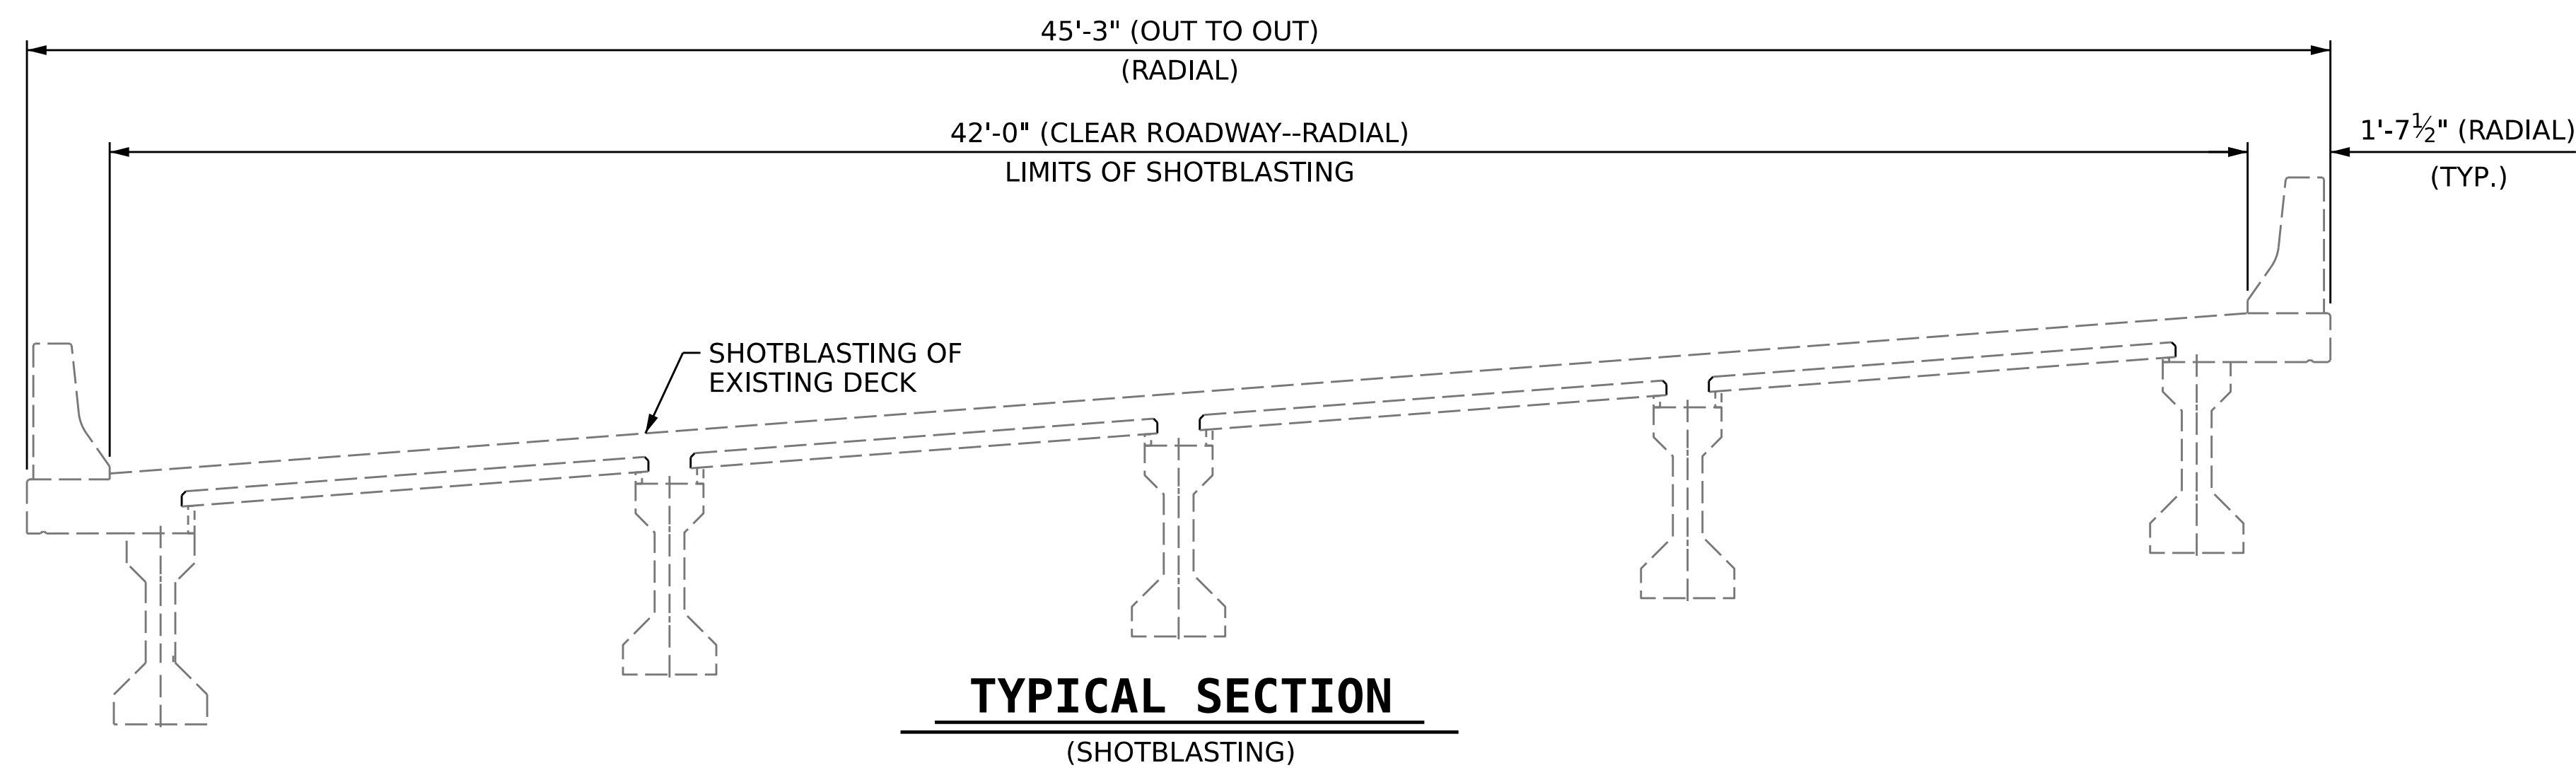


NOTES

SEE TRANSPORTATION MANAGEMENT PLANS FOR LANE WIDTHS, SEQUENCING AND OTHER TRAFFIC CONTROL MEASURES FOR STAGING OF SURFACE PREPARATION AND SILANE DECK TREATMENT.

GIRDERS ARE AASHTO TYPE III PRESTRESSED CONCRETE GIRDERS.

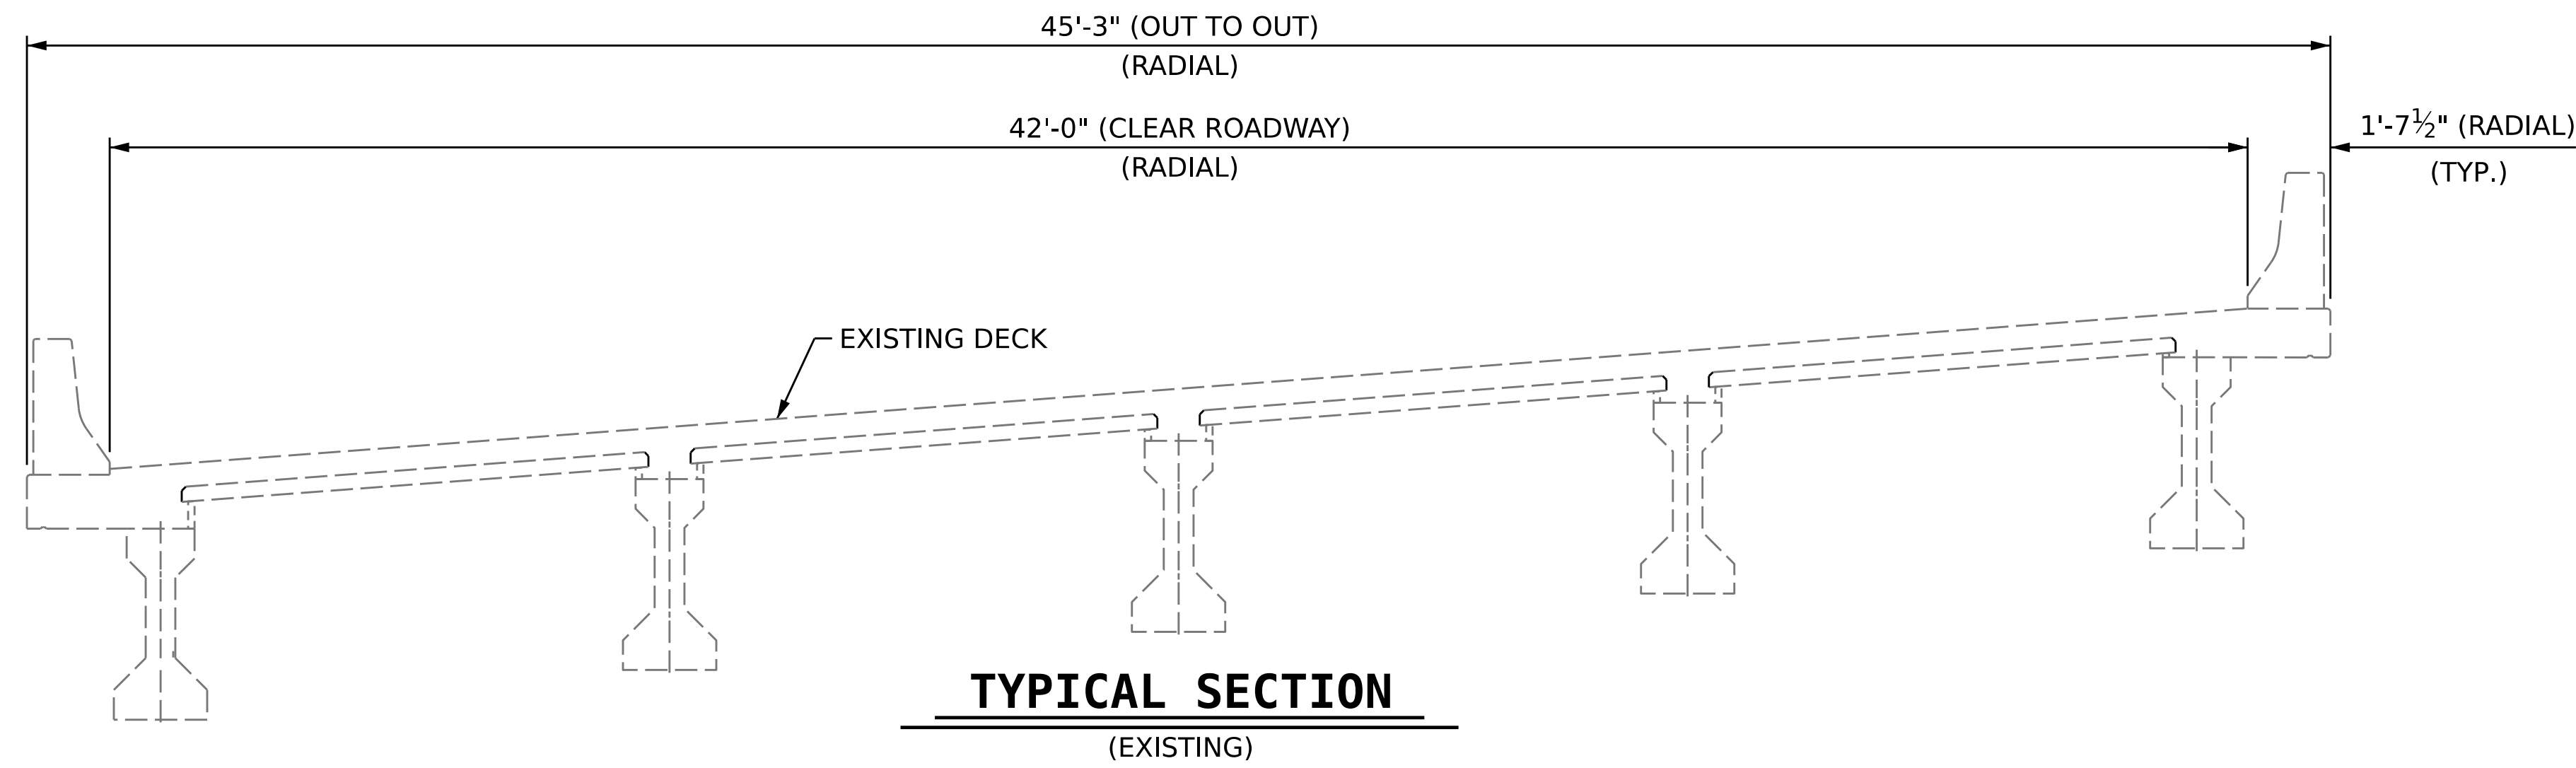

PROJECT NO. **I-6036**
BRUNSWICK COUNTY
BRIDGE NO. **090238**



DocuSigned by:
P. Corey Newton
#F1E39014319407...
07/26/2023

STATE OF NORTH CAROLINA
DEPARTMENT OF TRANSPORTATION
RALEIGH

SUPERSTRUCTURE
**TYPICAL SECTION
FOR SILANE
DECK TREATMENT**

REVISIONS						SHEET NO. S7-2
NO.	BY:	DATE:	NO.	BY:	DATE:	
1			3			TOTAL SHEETS
2			4			4

DOCUMENT NOT CONSIDERED
FINAL UNLESS ALL
SIGNATURES COMPLETED

DRAWN BY : S. T. SANDOR DATE : 1/18/23
CHECKED BY : W. C. SMITH DATE : 5/23/23
DESIGN ENGINEER OF RECORD: DATE :